
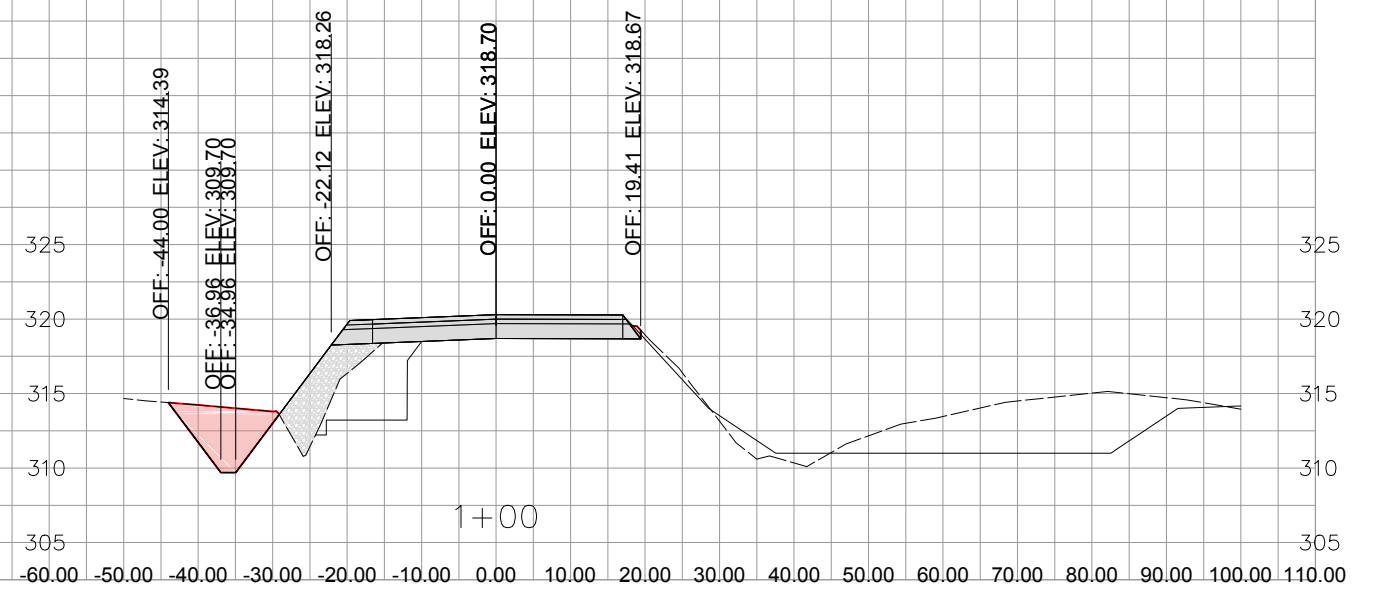
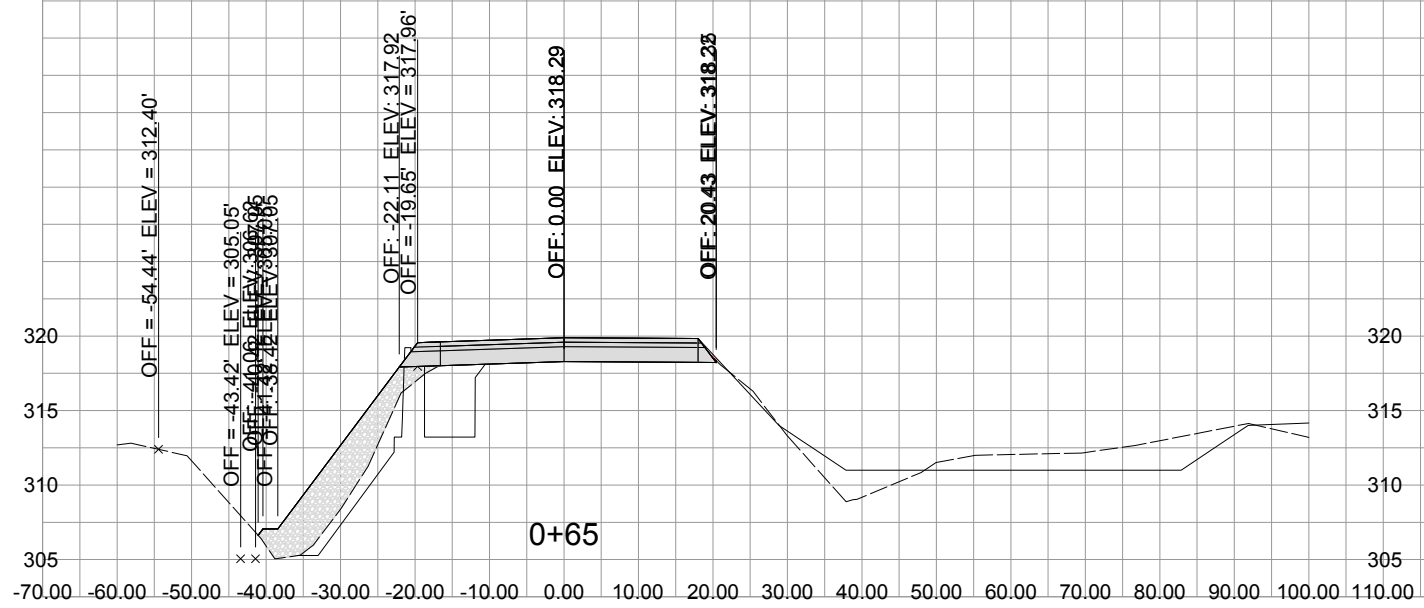
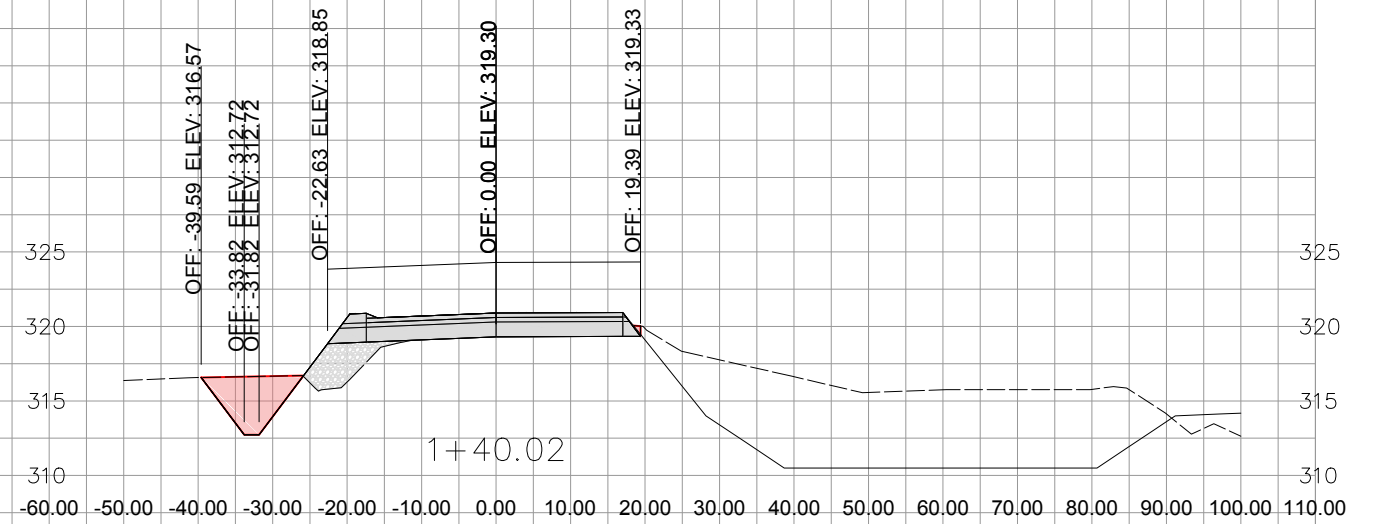






HWY 603 MAINLINE SECTIONS

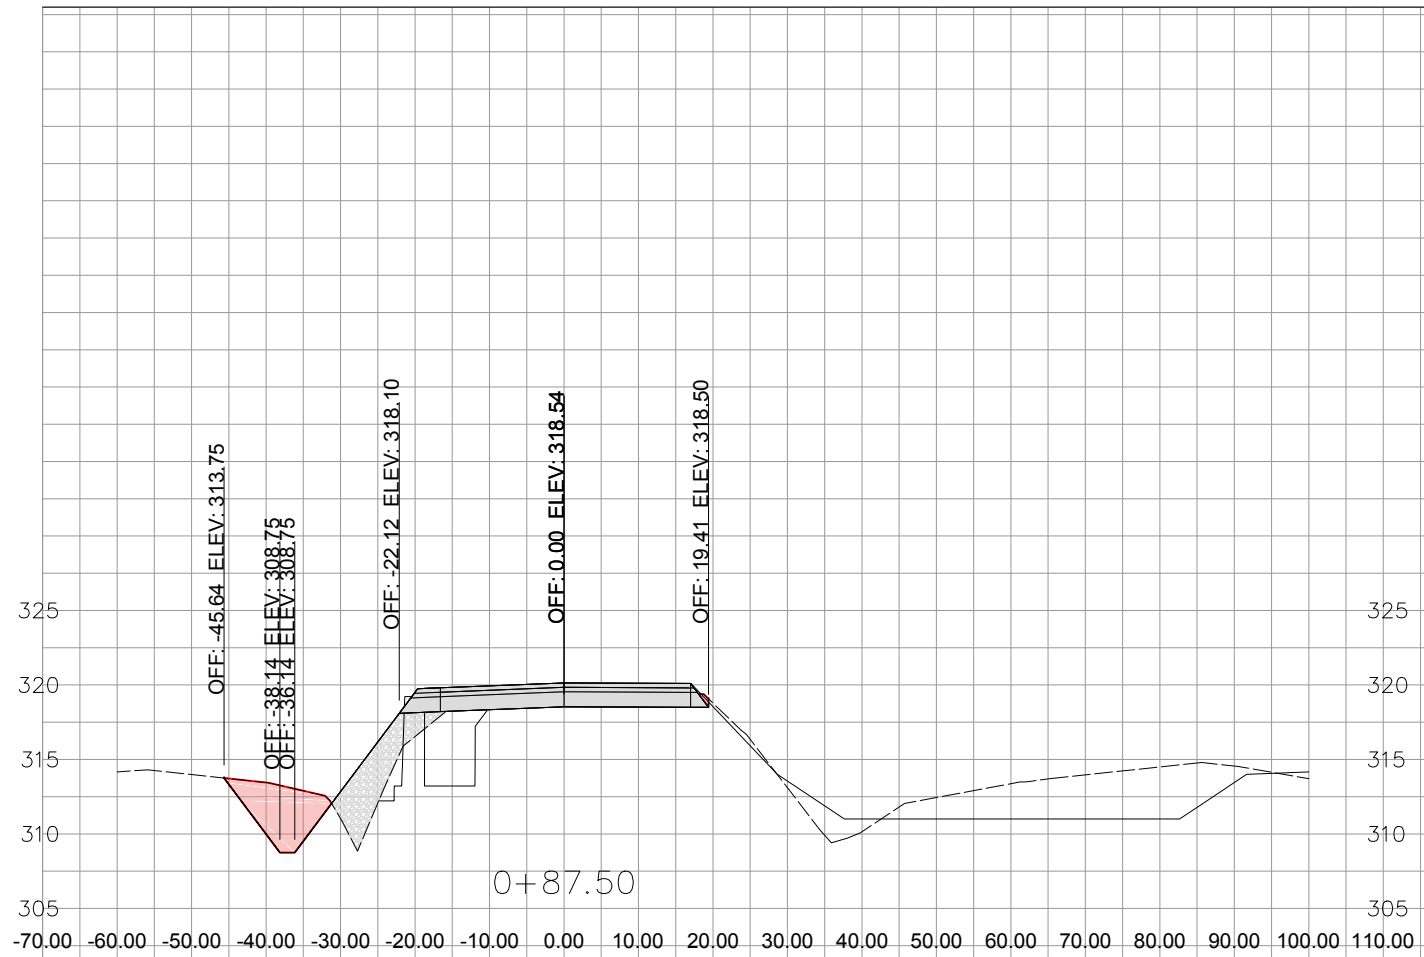

Department of Public Works

HWY 603 MAINLINE SECTIONS



SHEET 2 OF 66

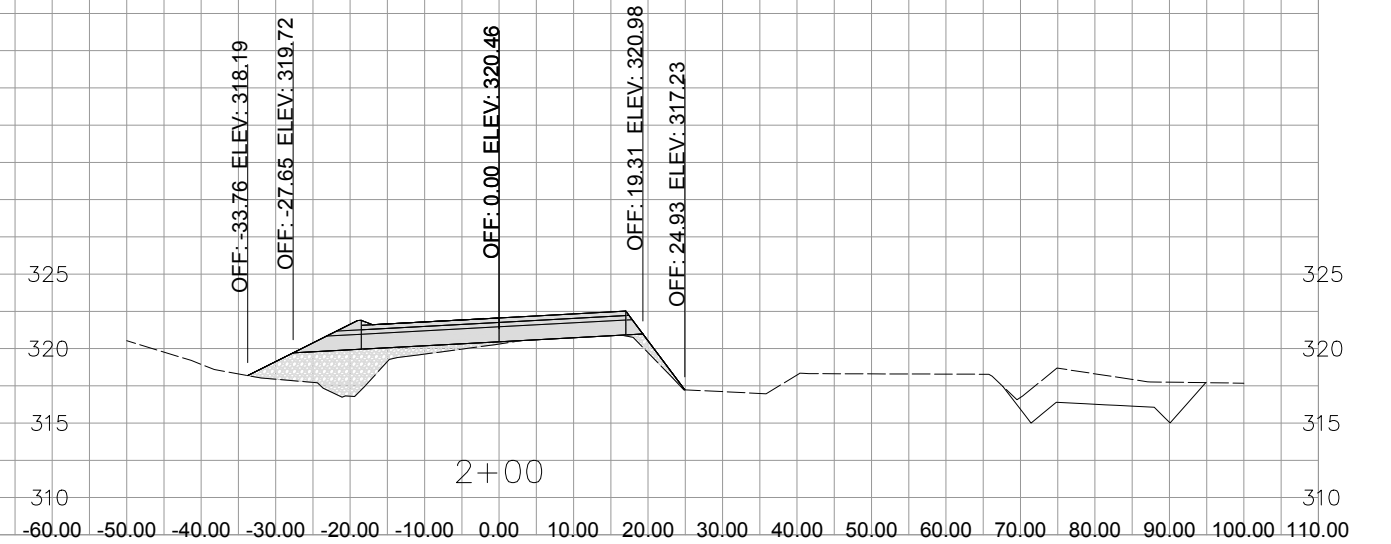
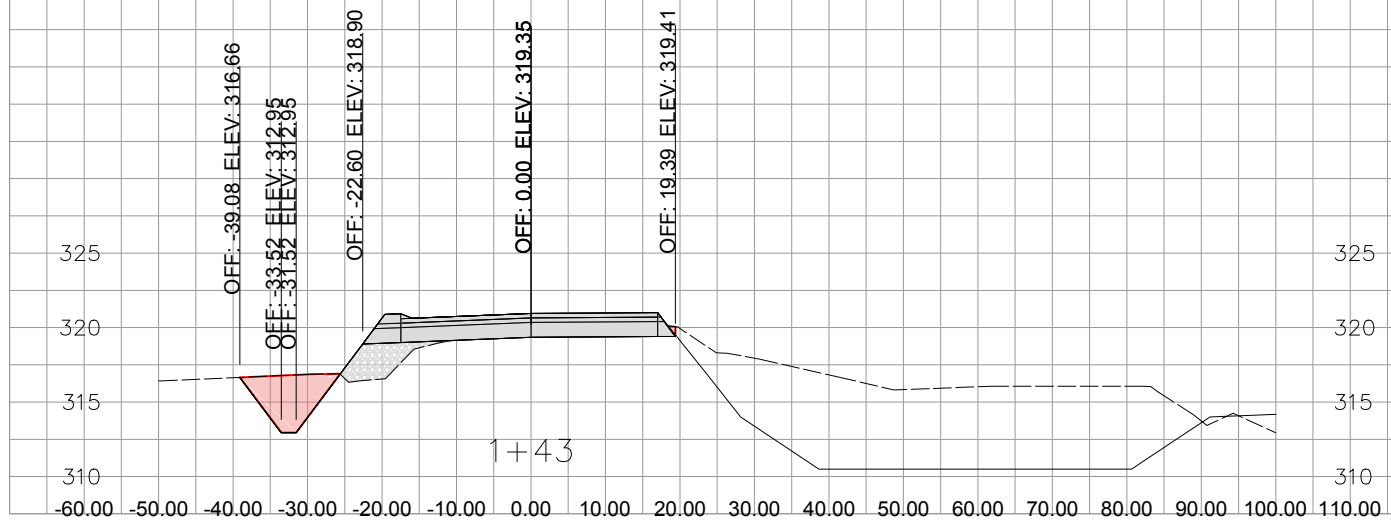
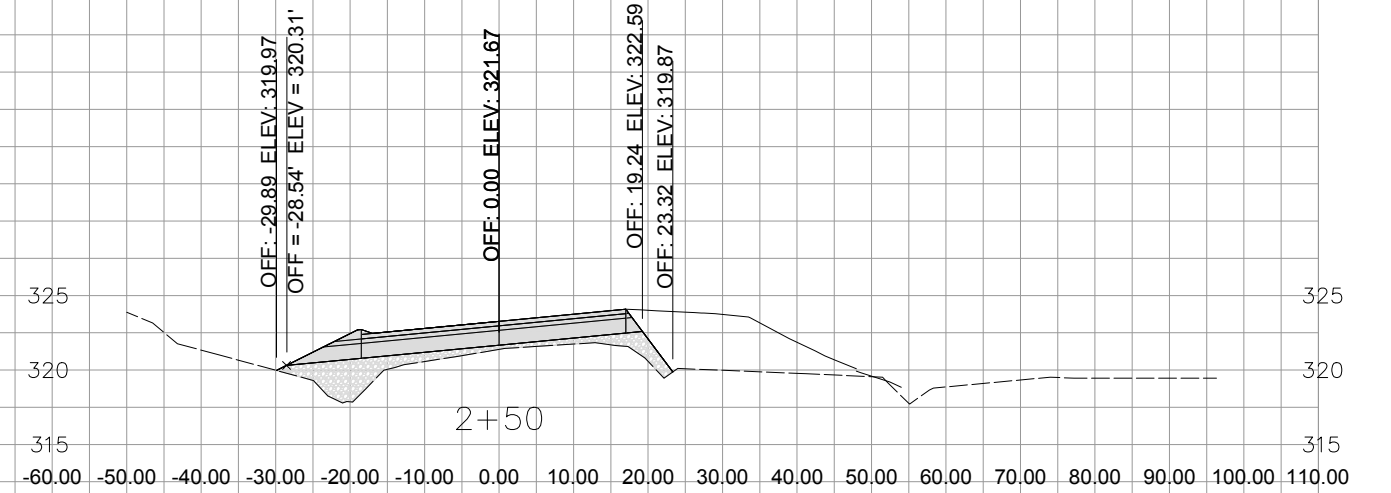
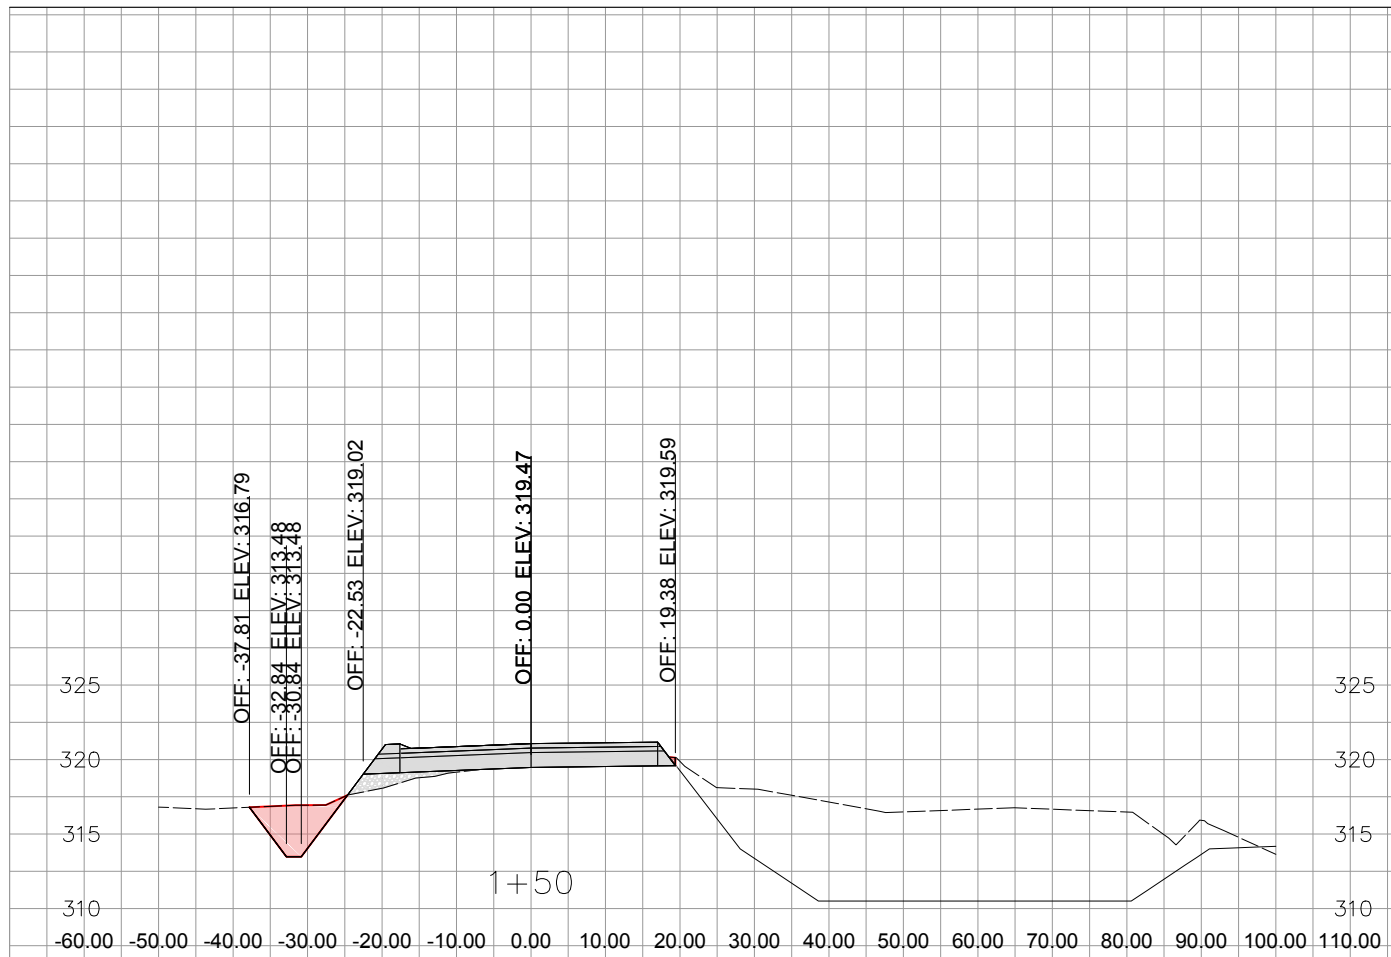


Department of Public Works







HWY 603 MAINLINE SECTIONS

SHEET 3 OF 66





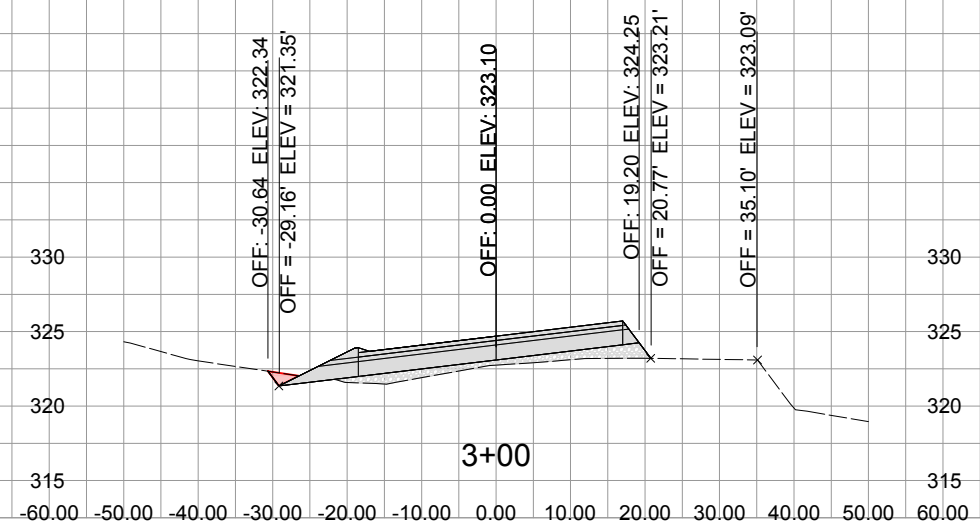
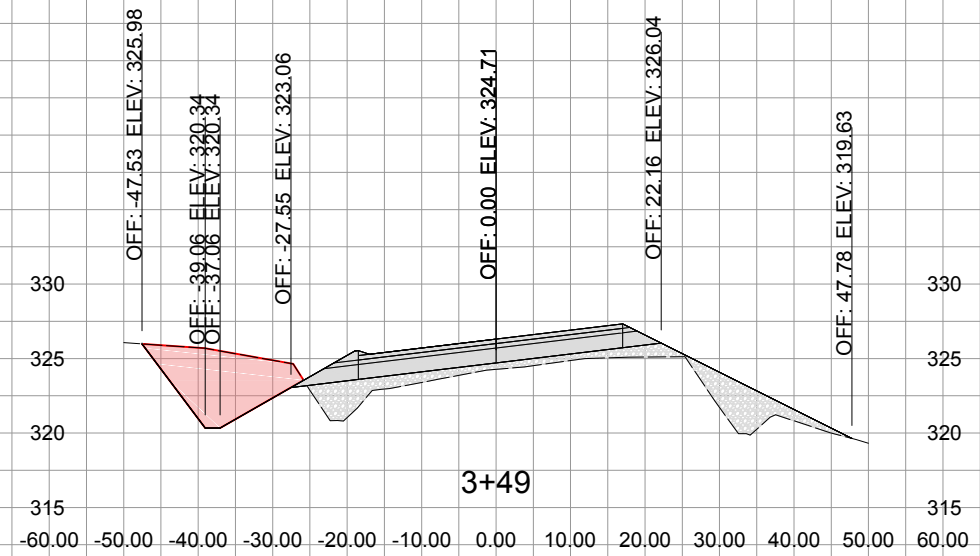


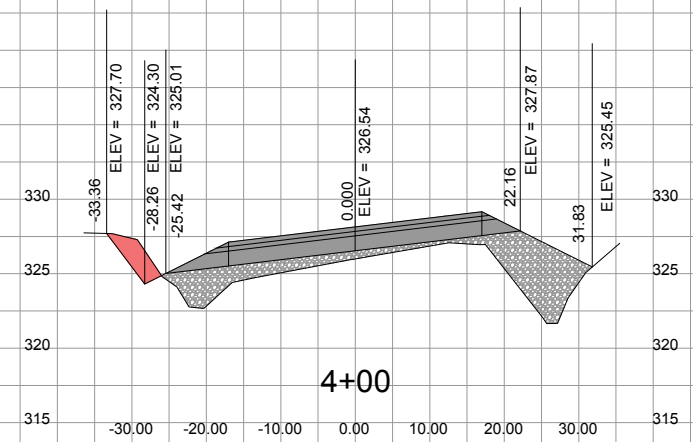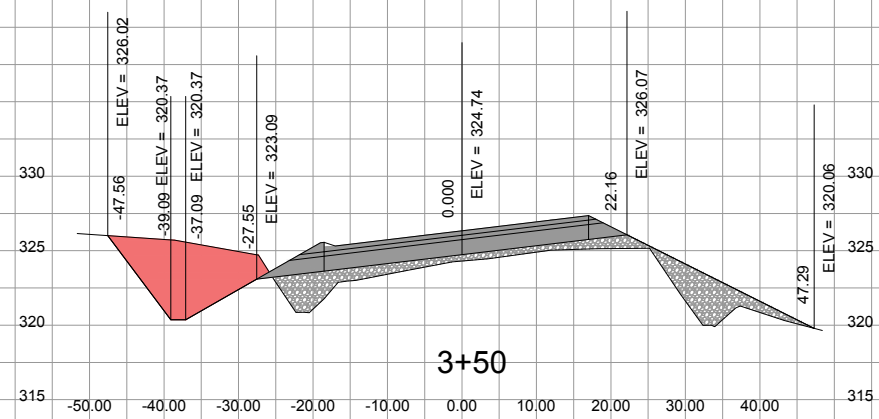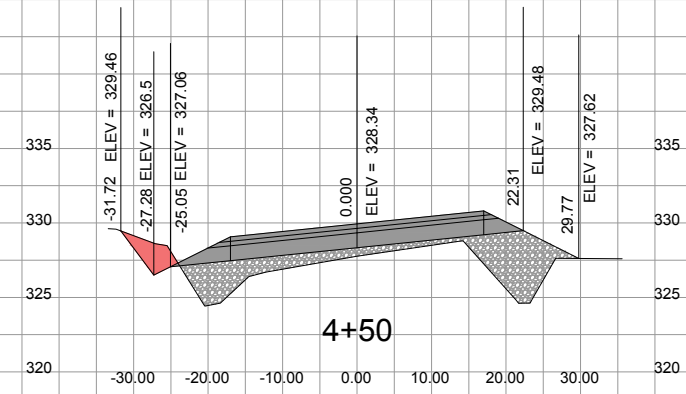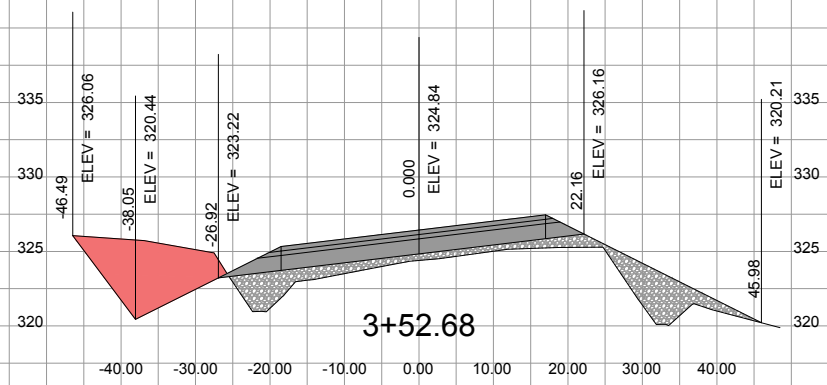







HWY 603 MAINLINE SECTIONS

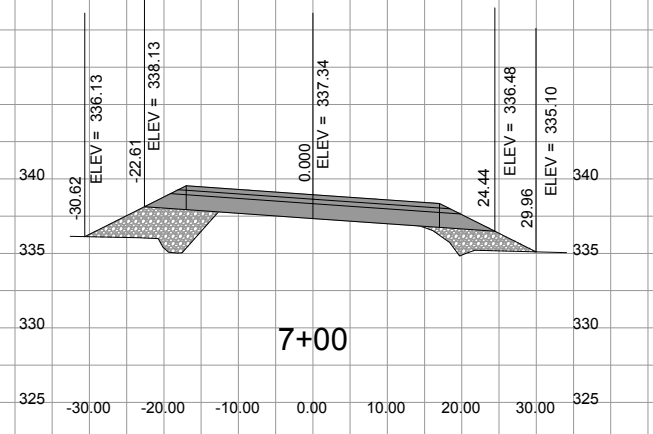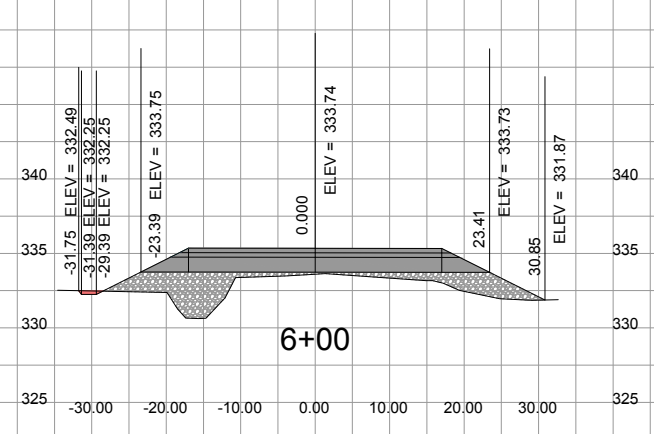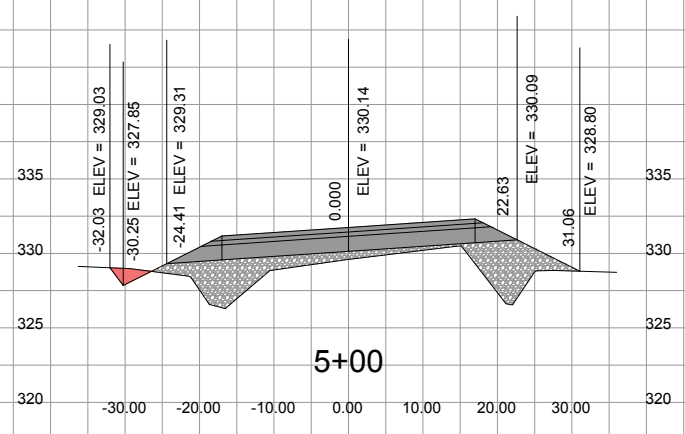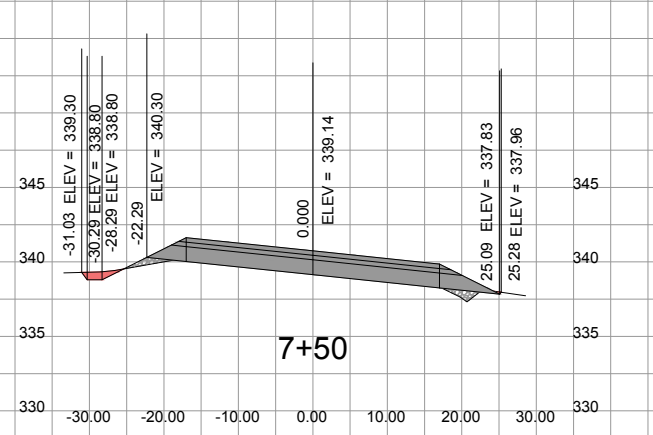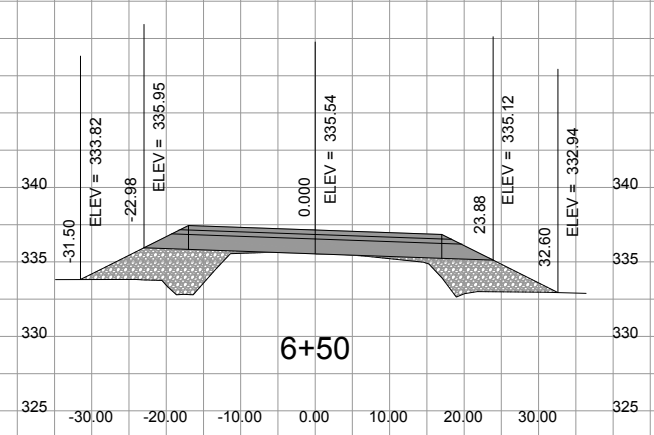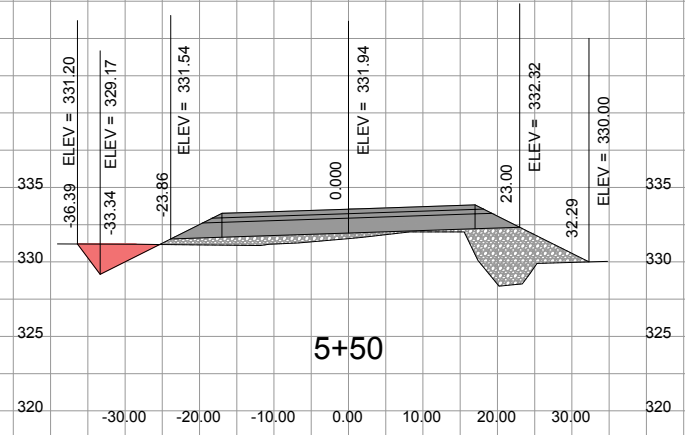






HWY 603 MAINLINE SECTIONS

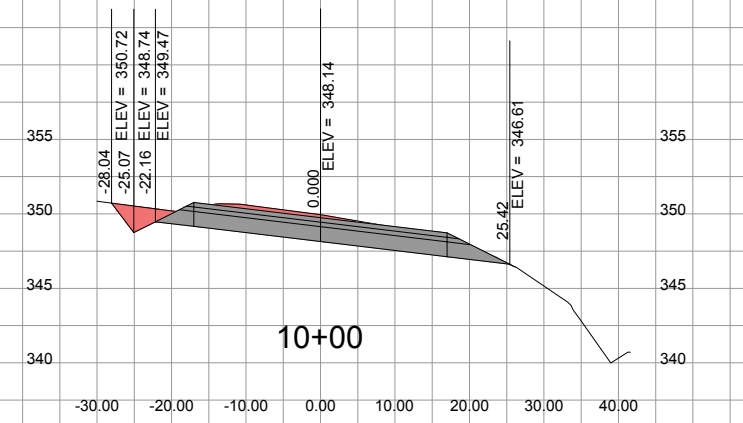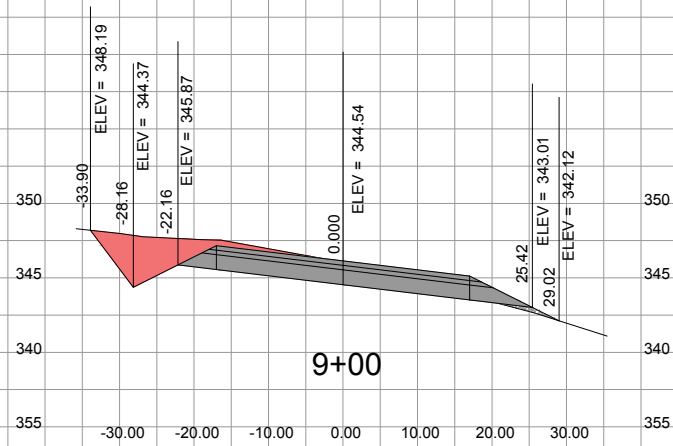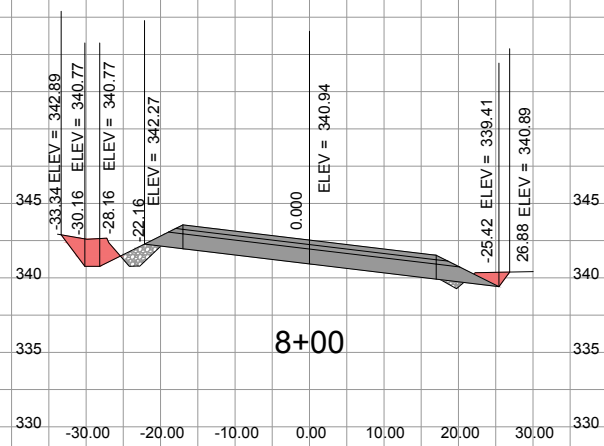
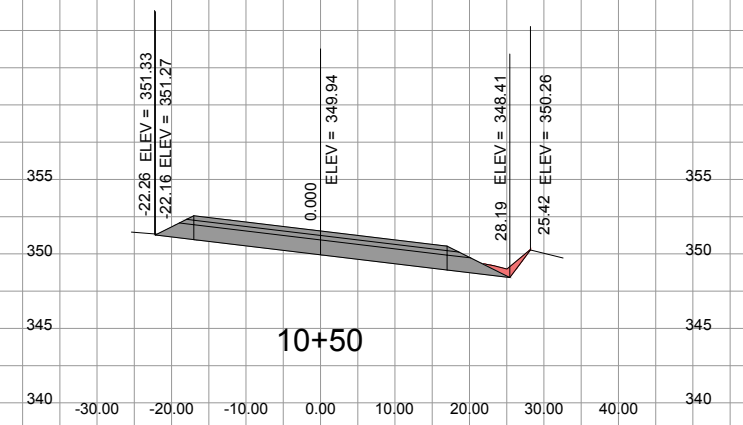
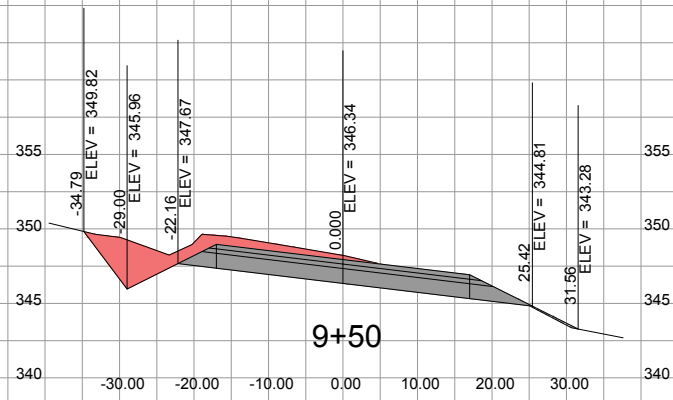
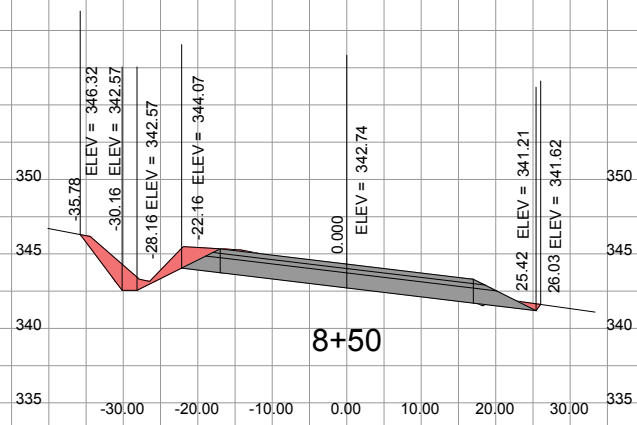


HWY 603 MAINLINE SECTIONS

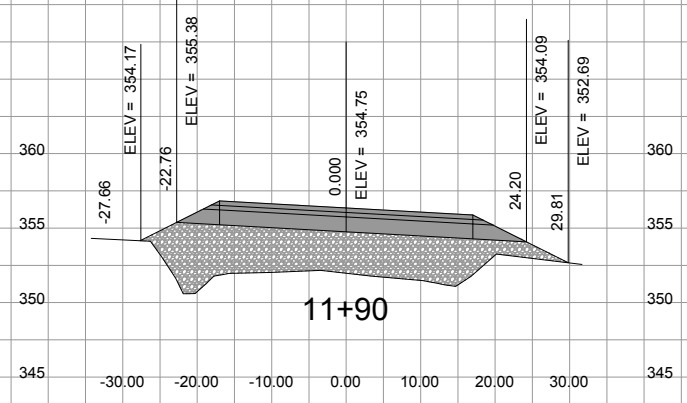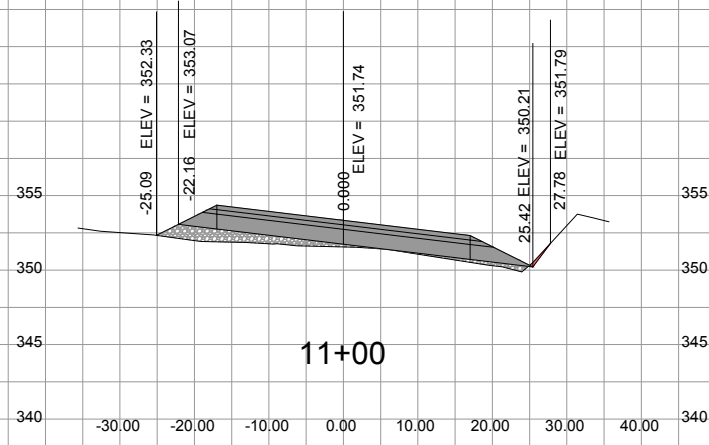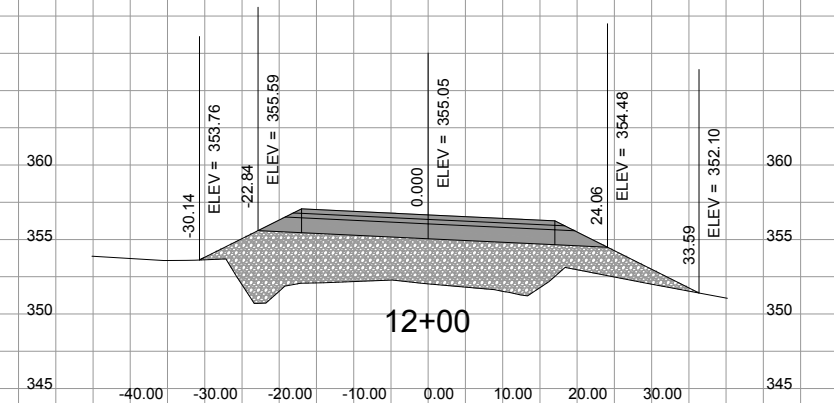
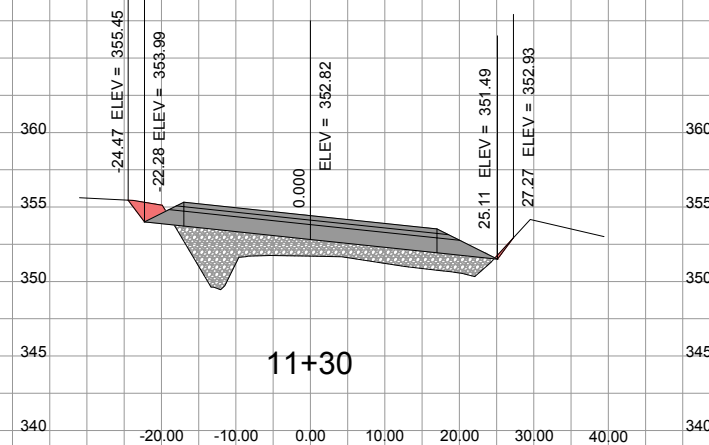
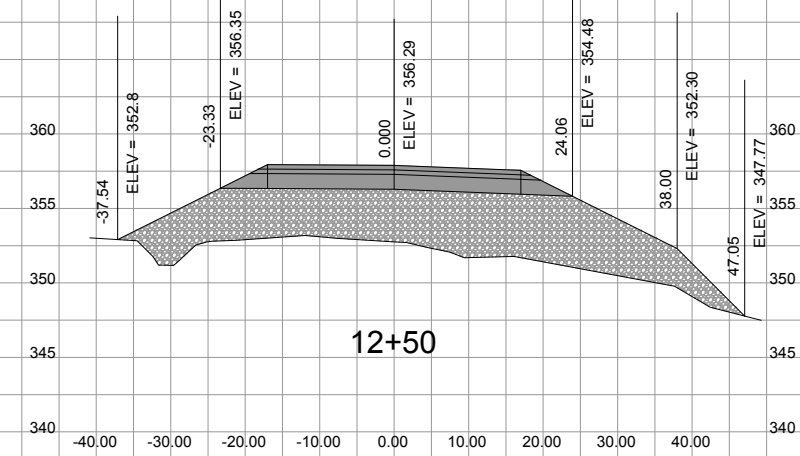
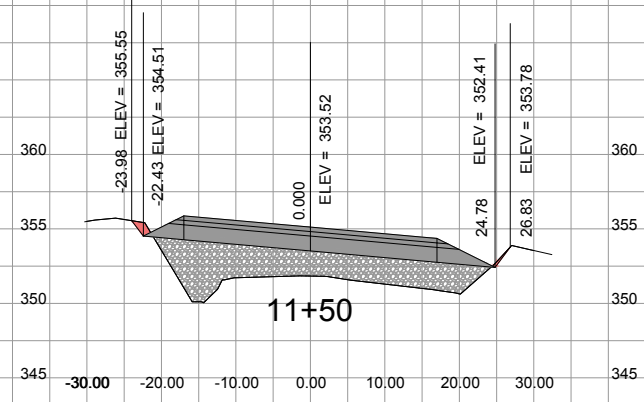


HWY 603 MAINLINE SECTIONS

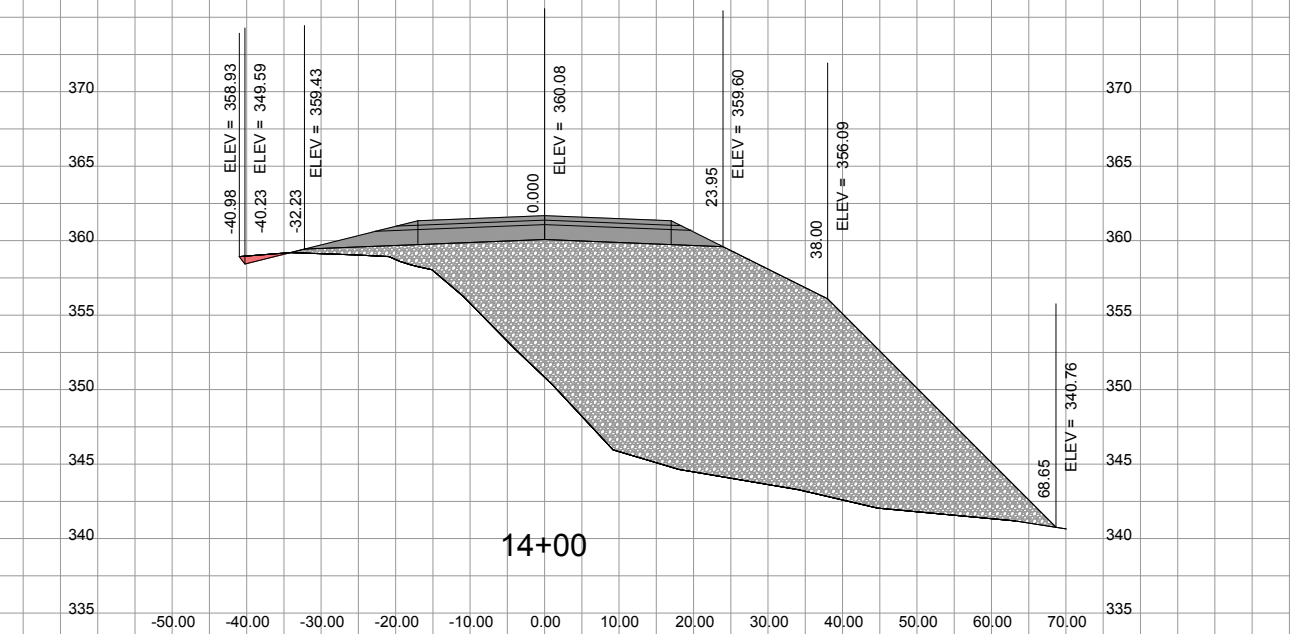
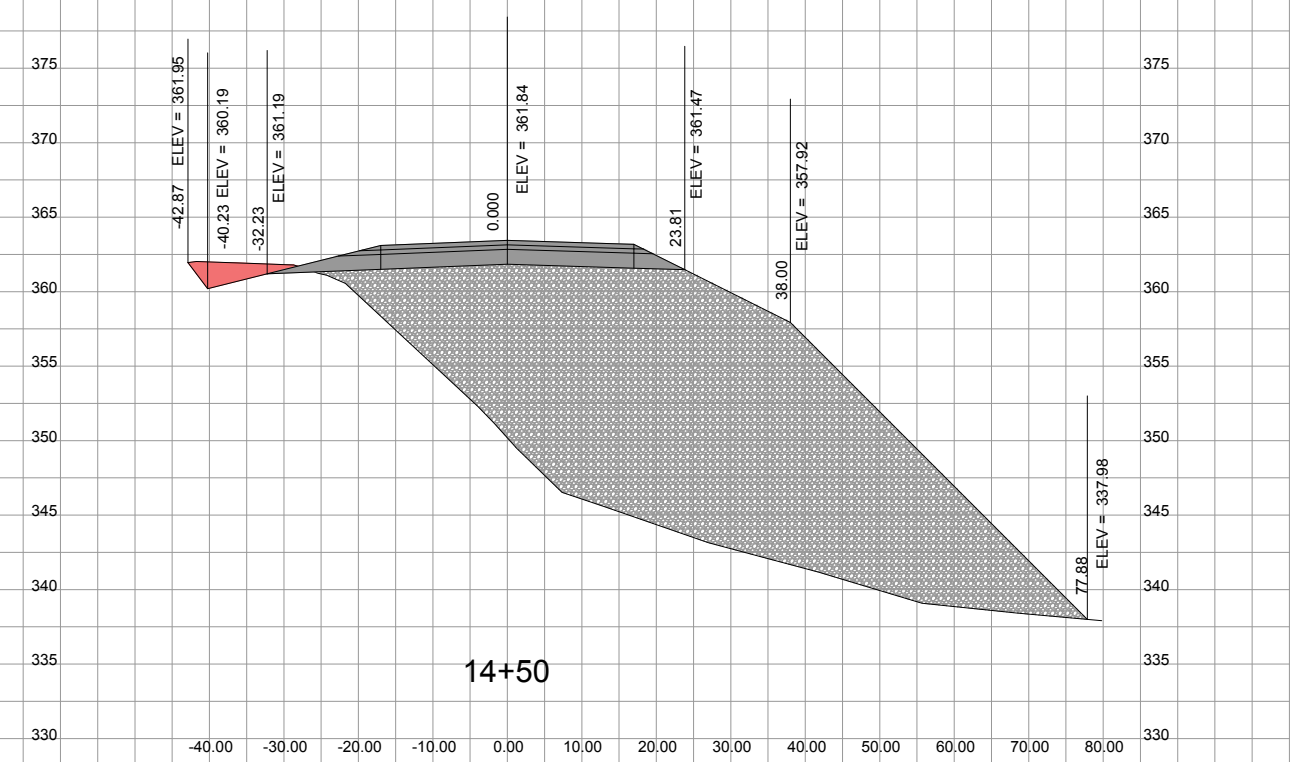
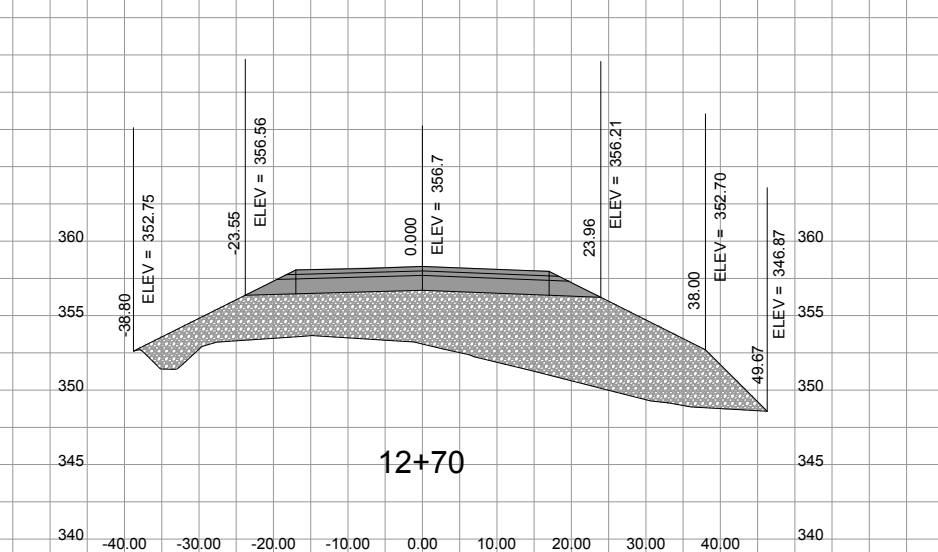
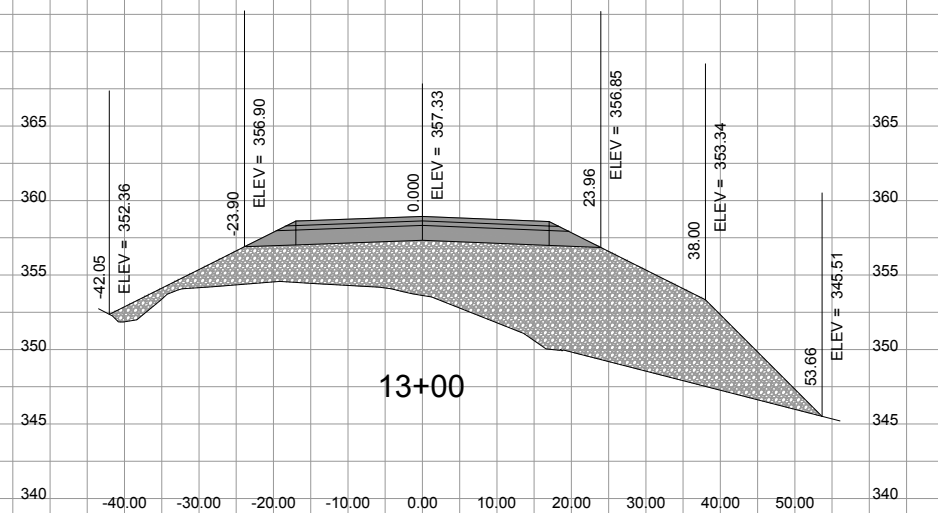
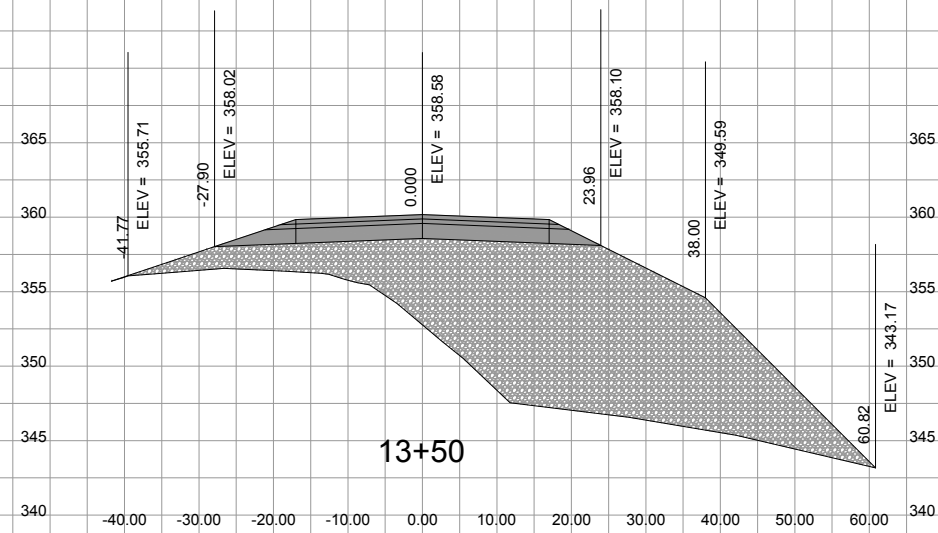


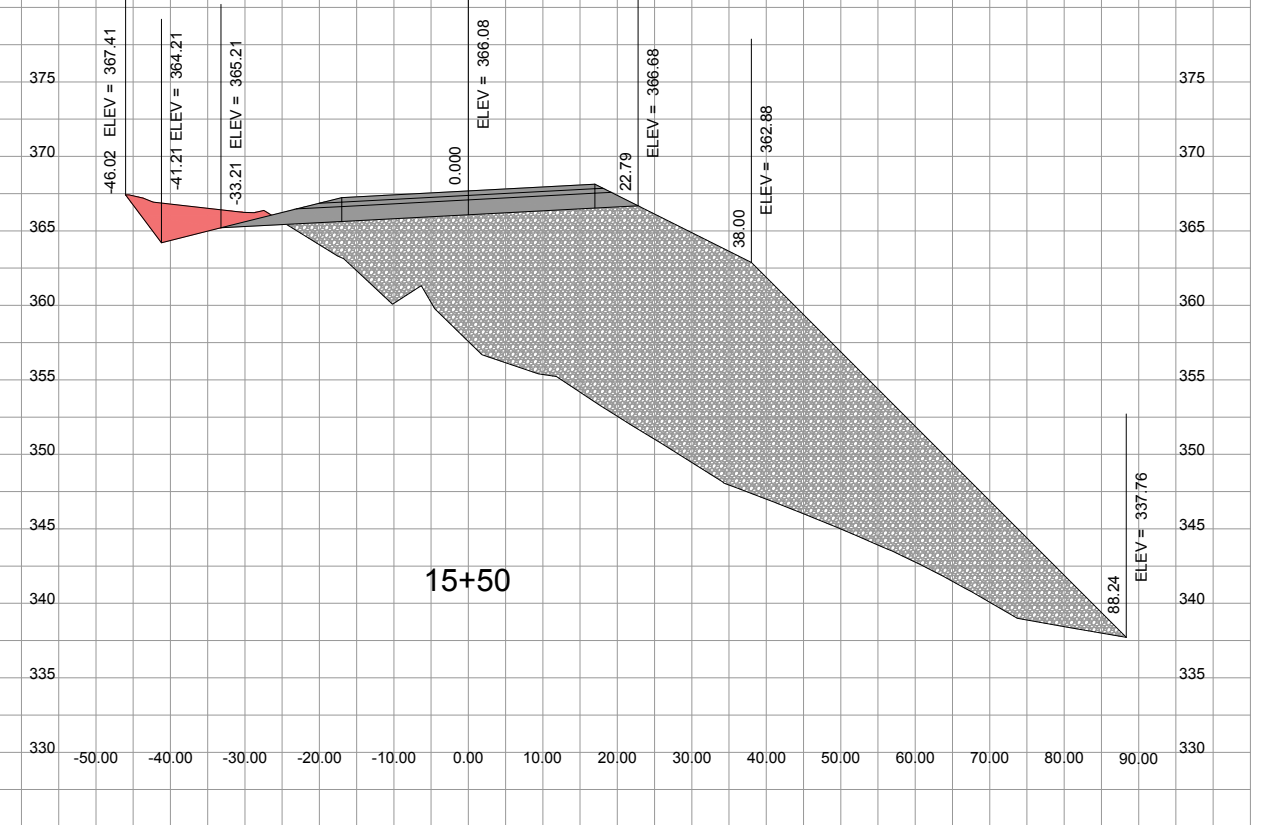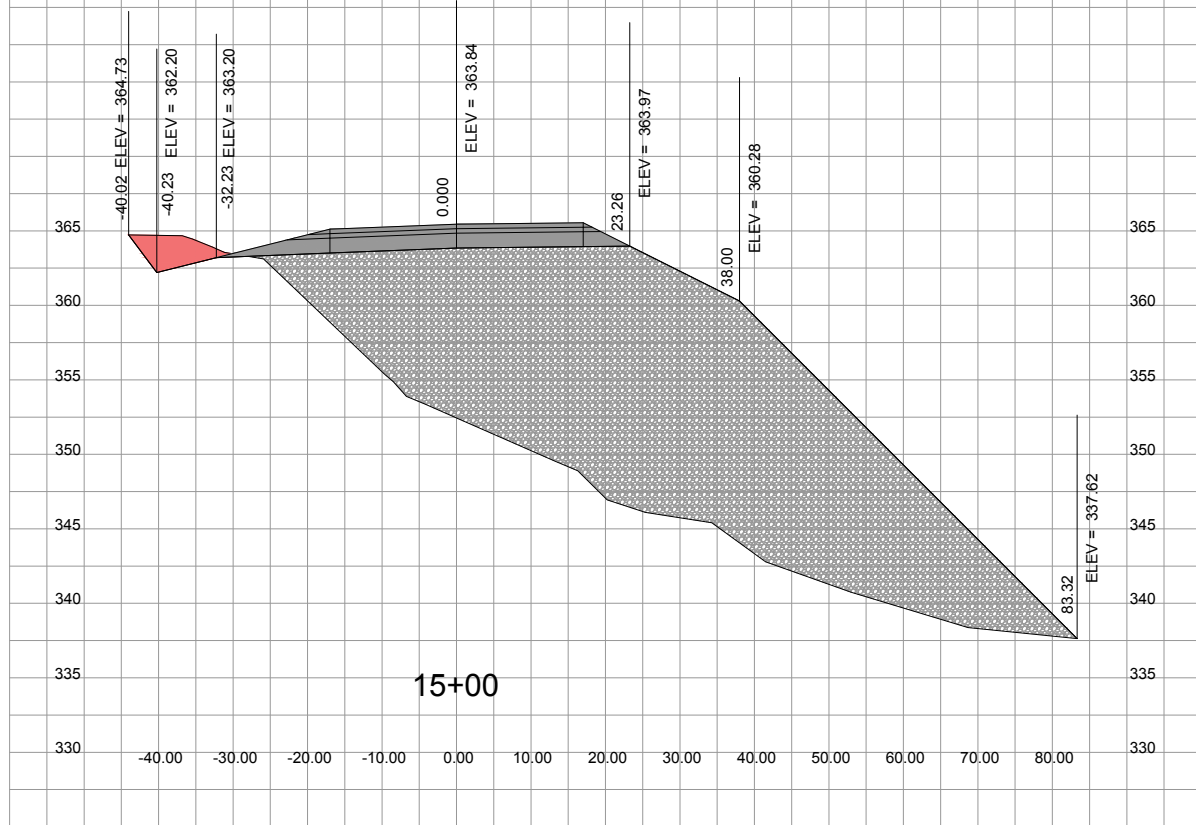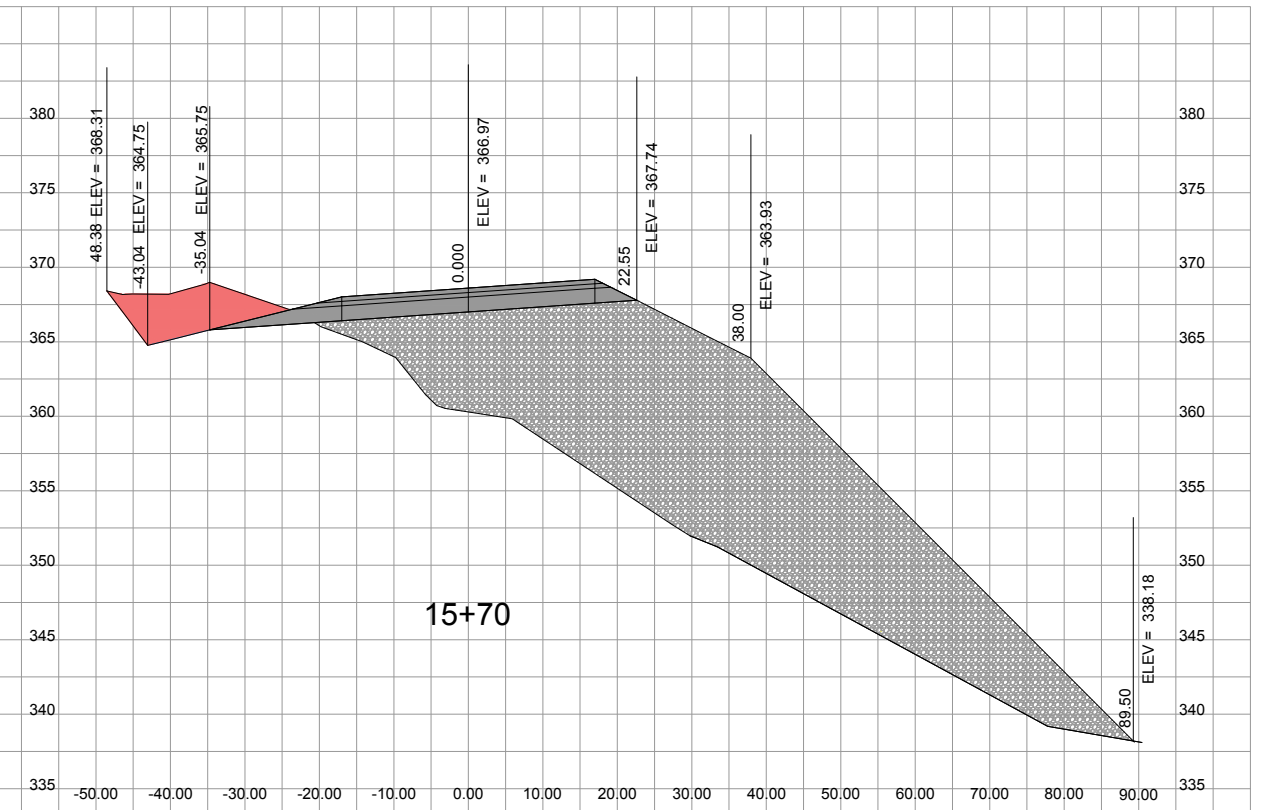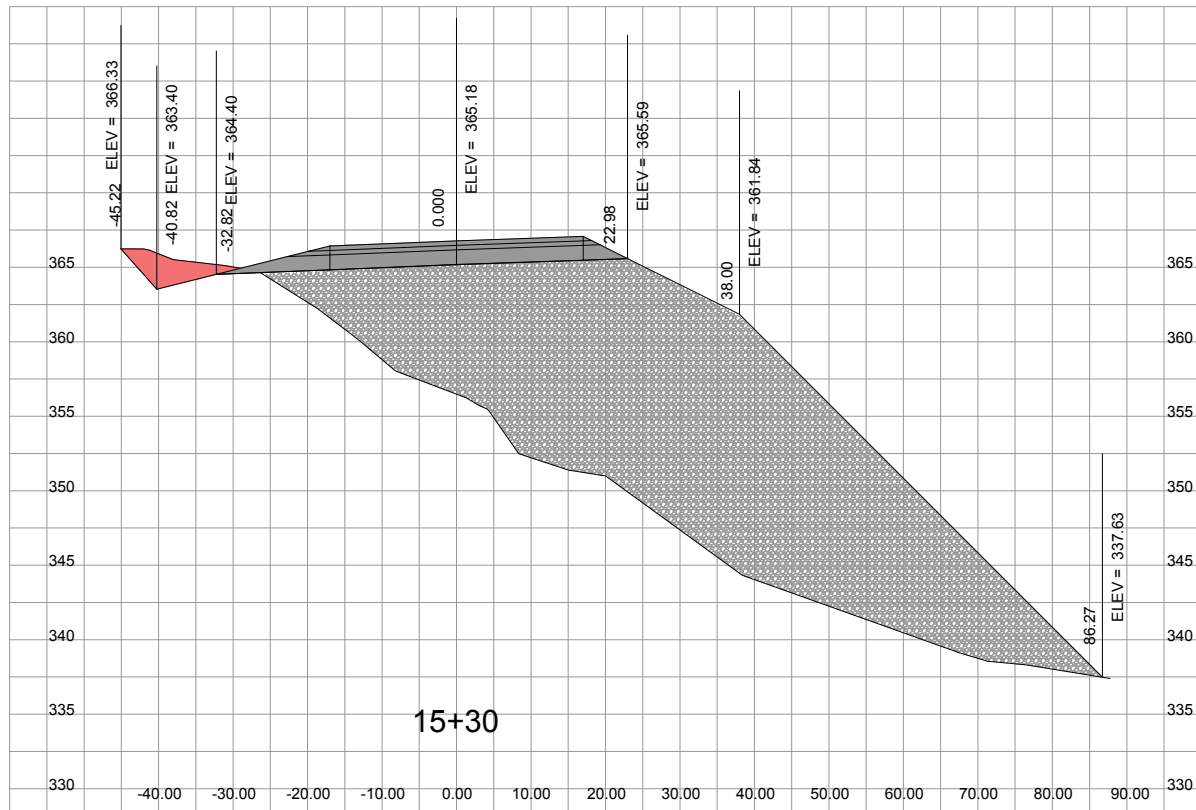



HWY 603 MAINLINE SECTIONS

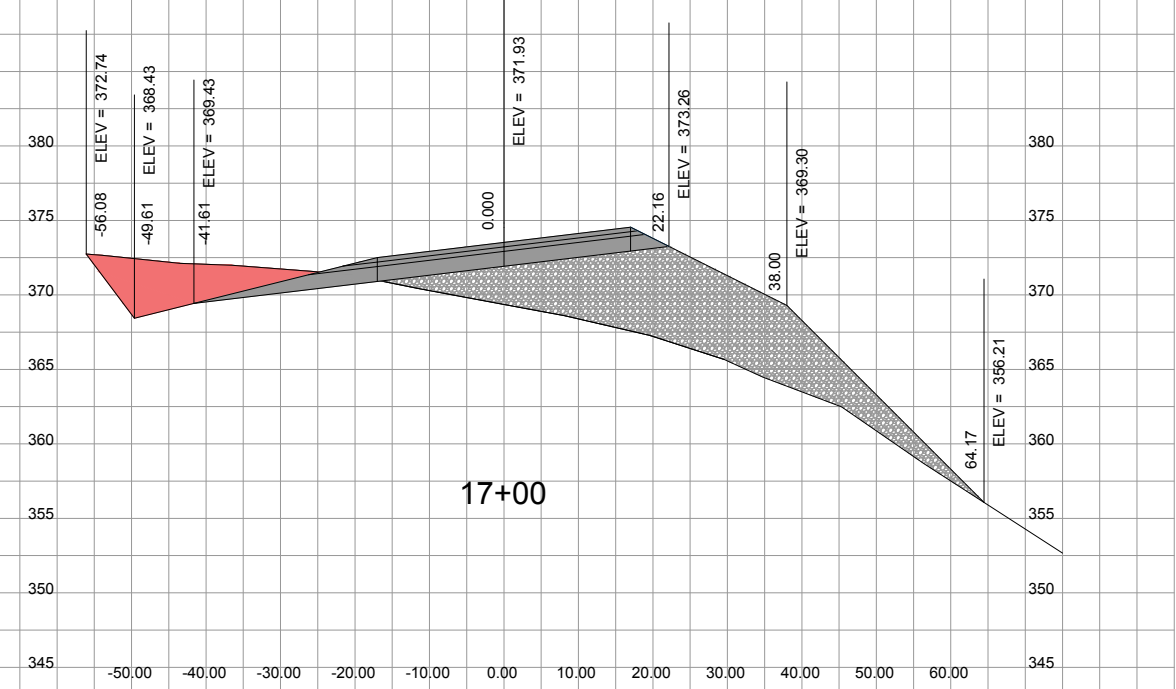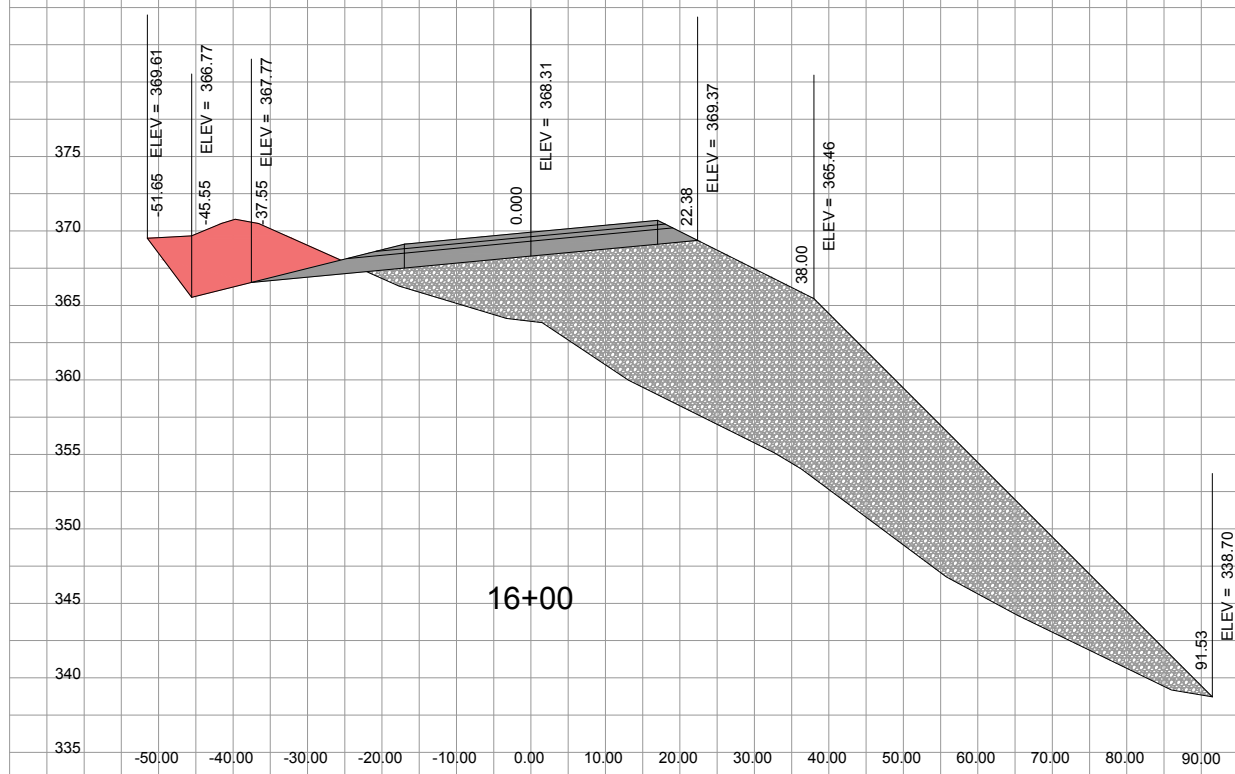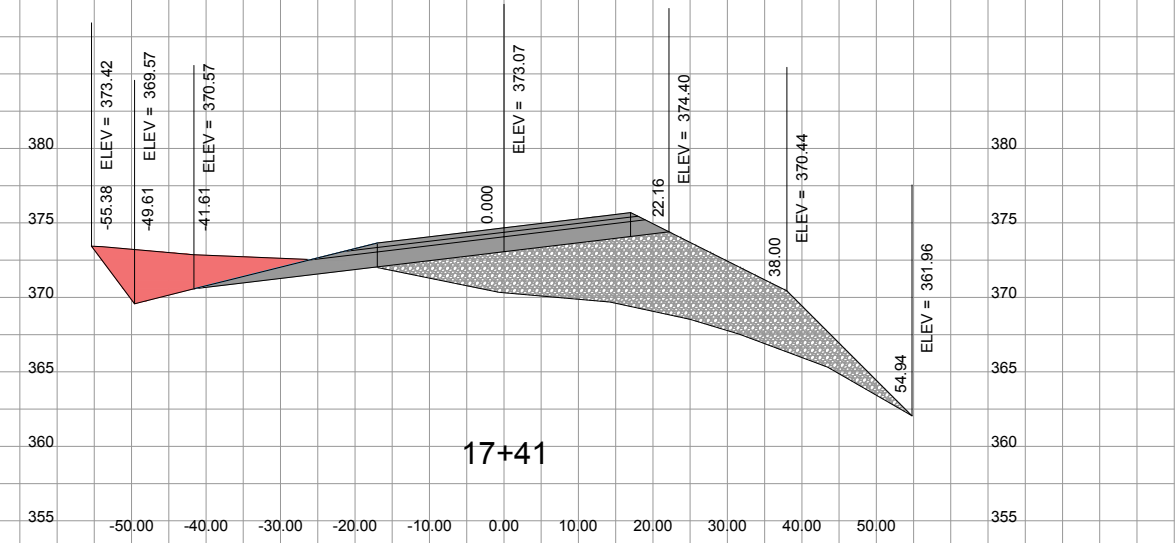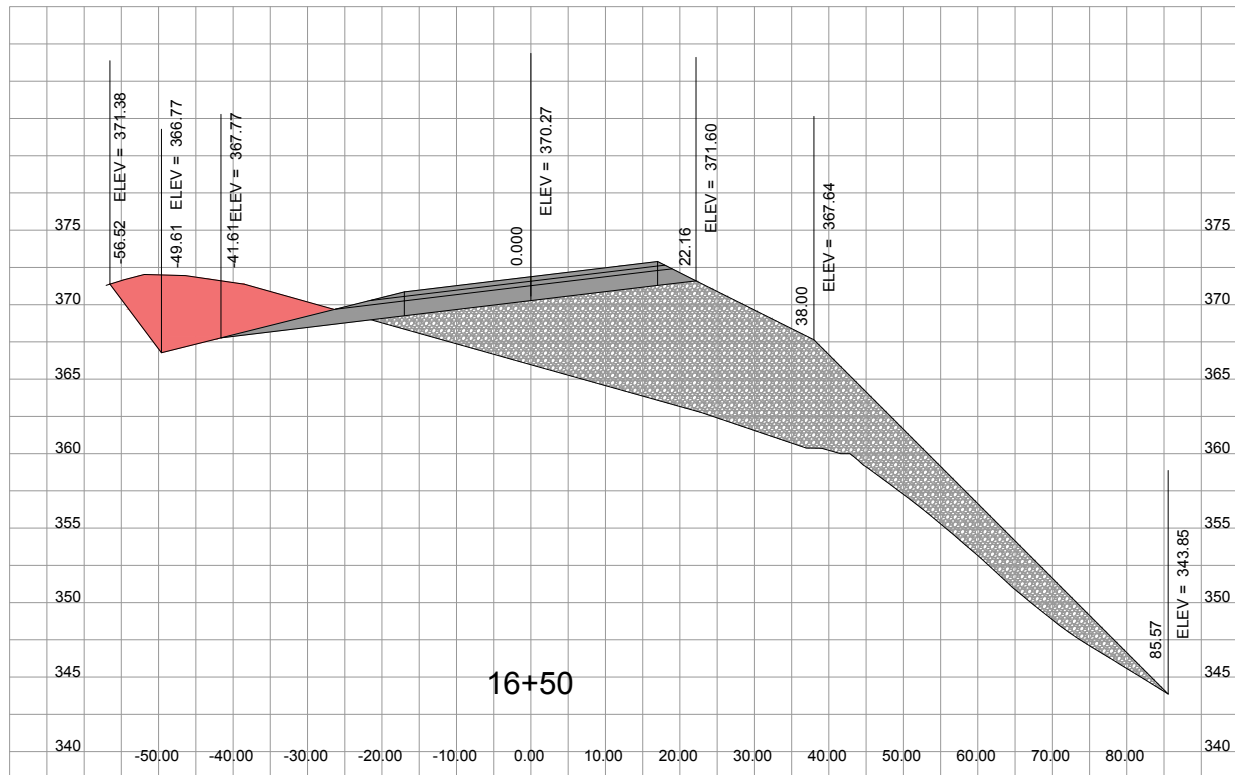




HWY 603 MAINLINE SECTIONS

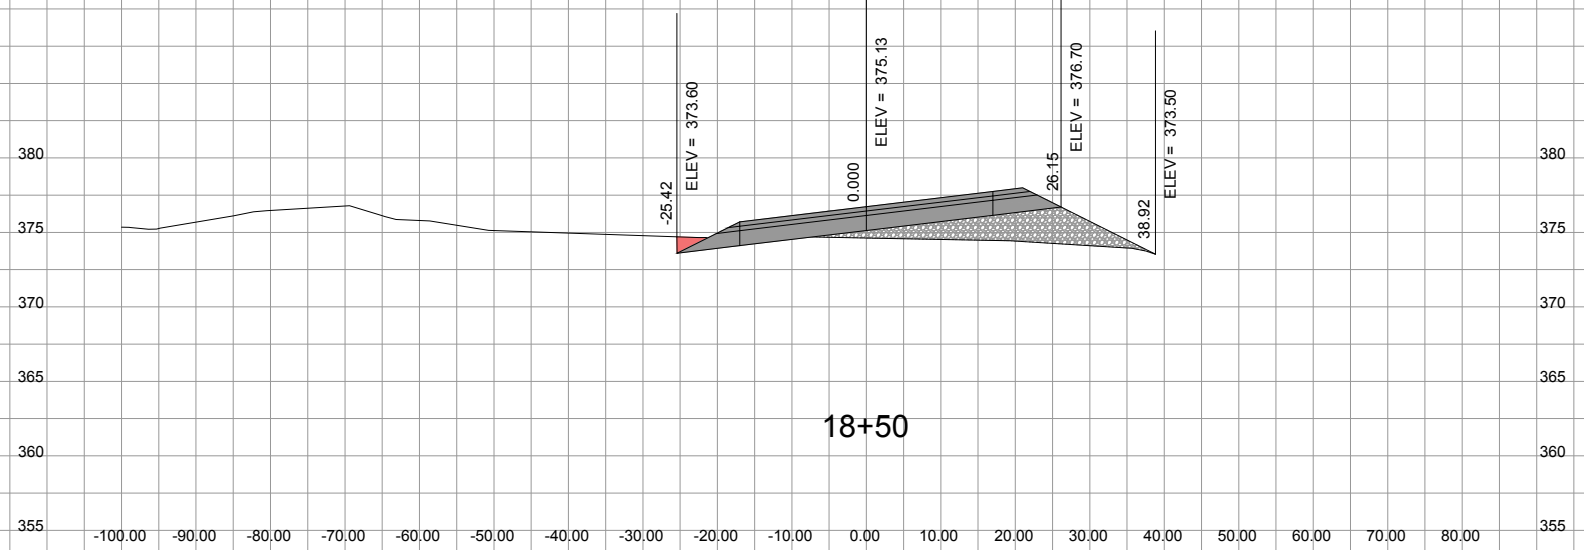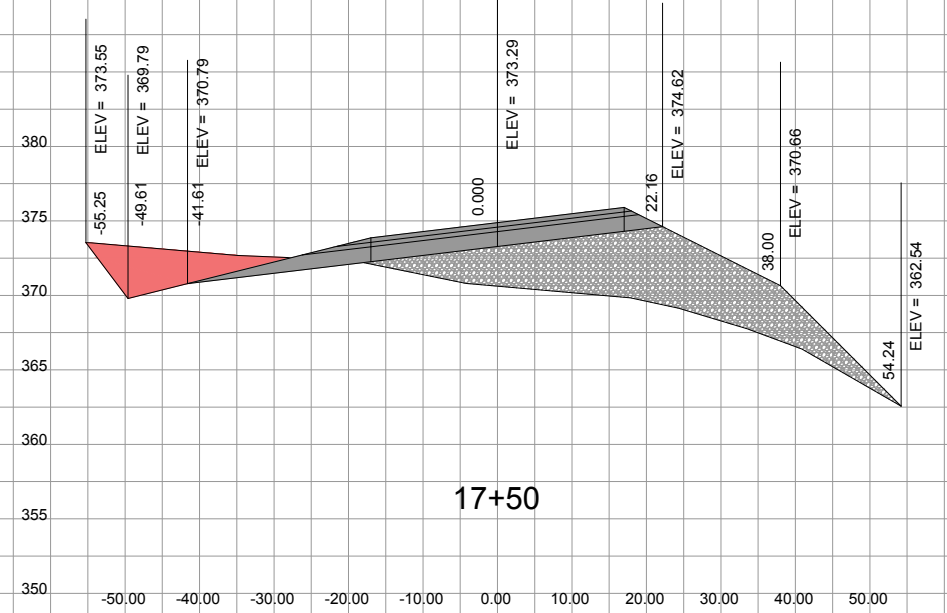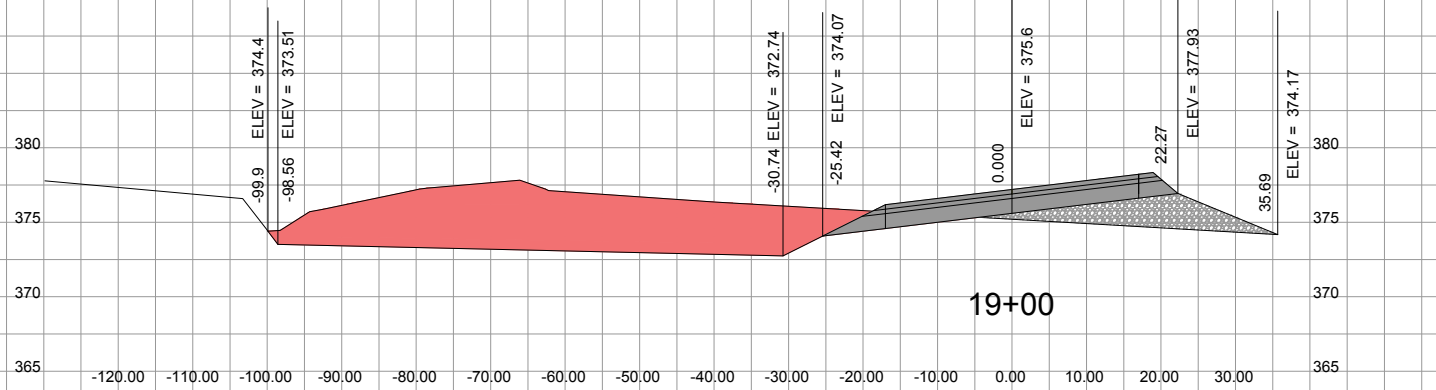
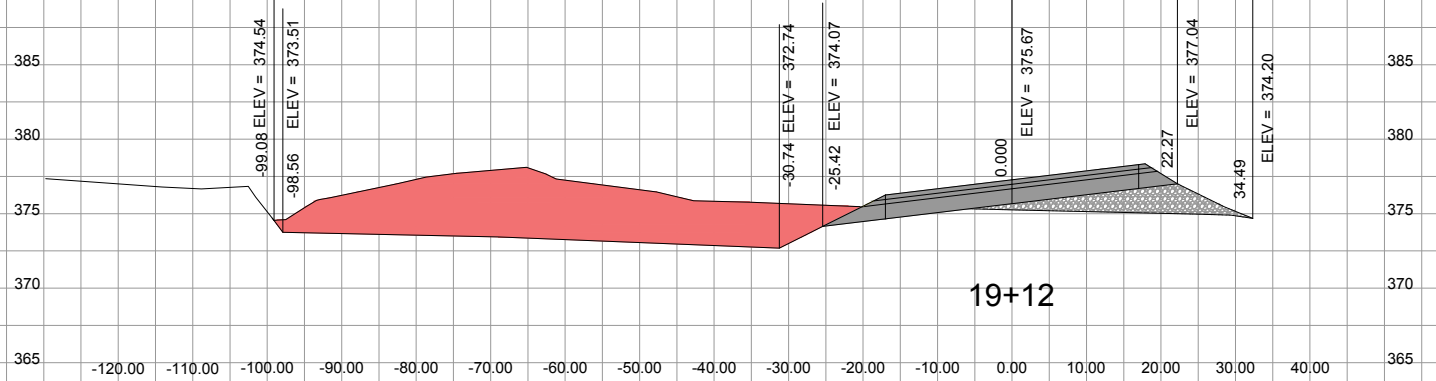
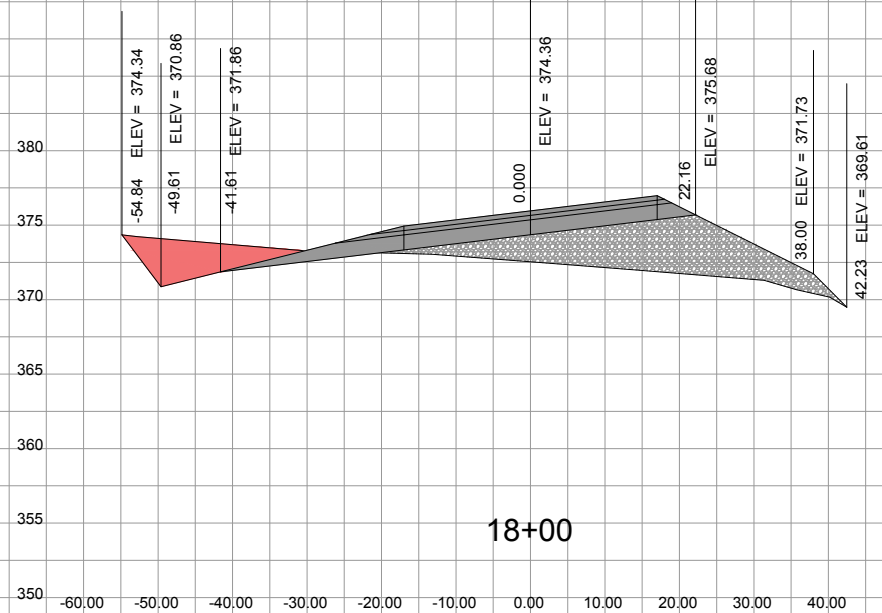


HWY 603 MAINLINE SECTIONS

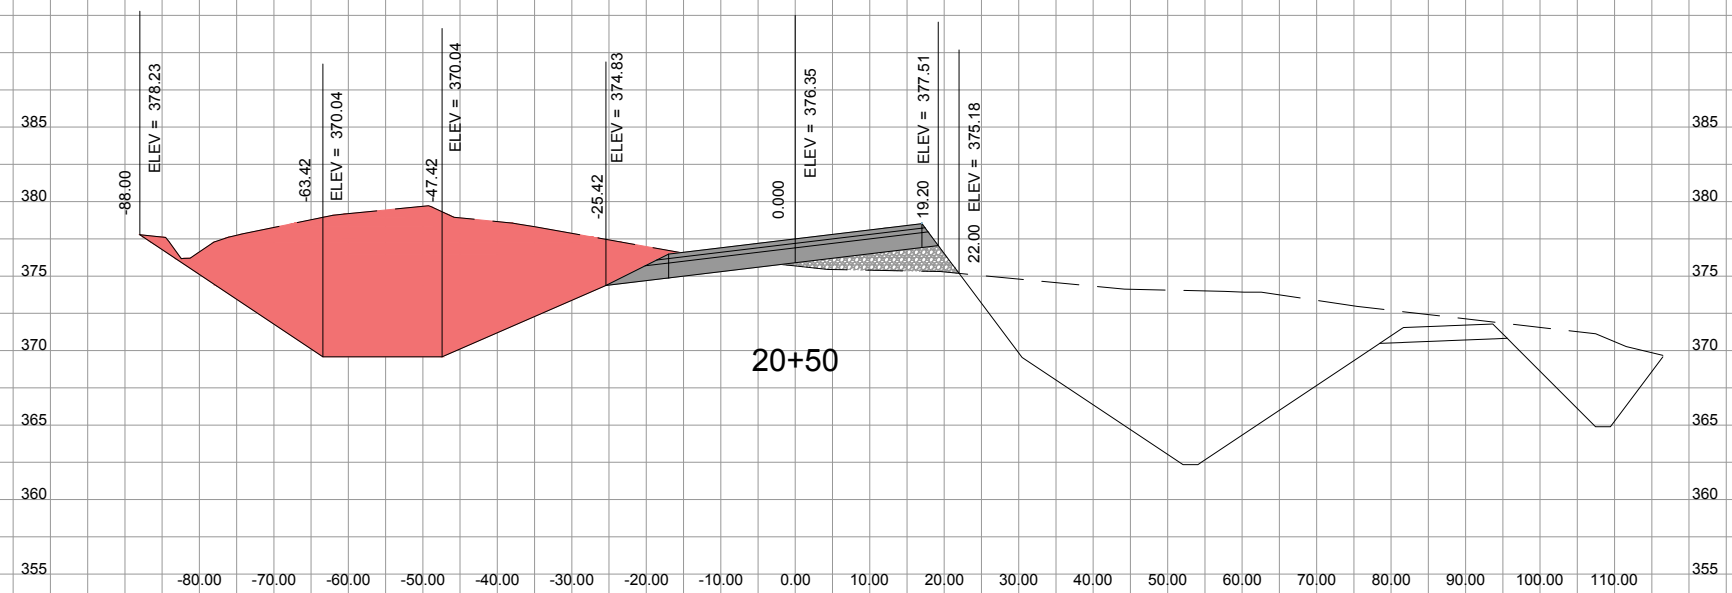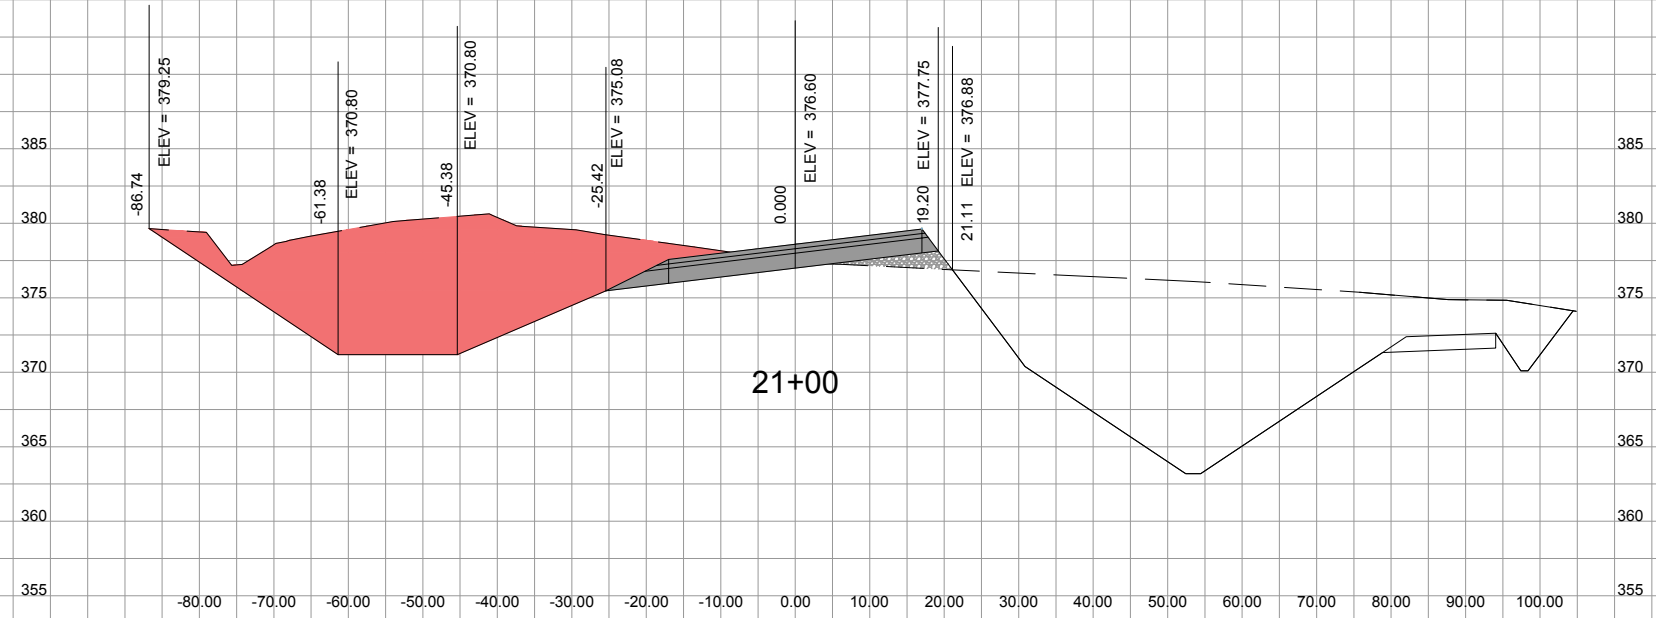

HWY 603 MAINLINE SECTIONS

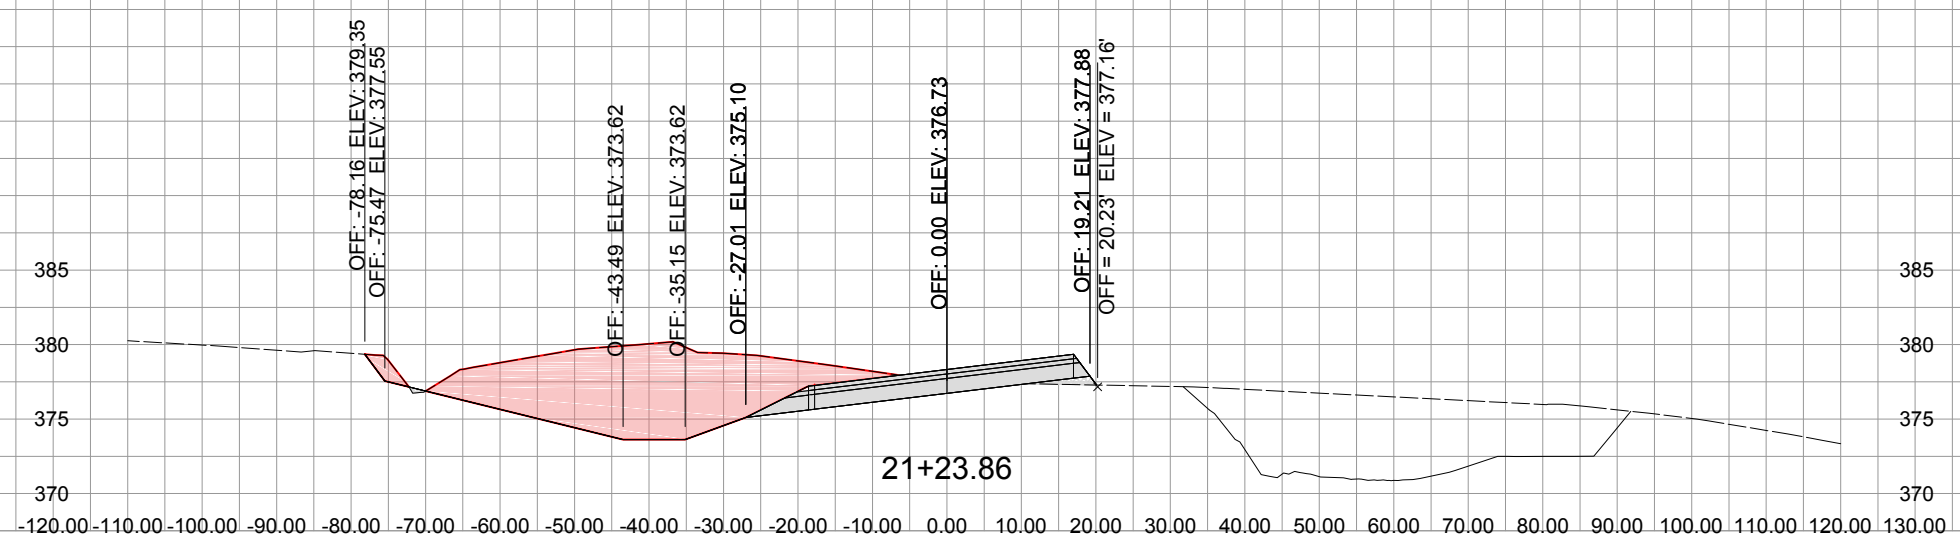
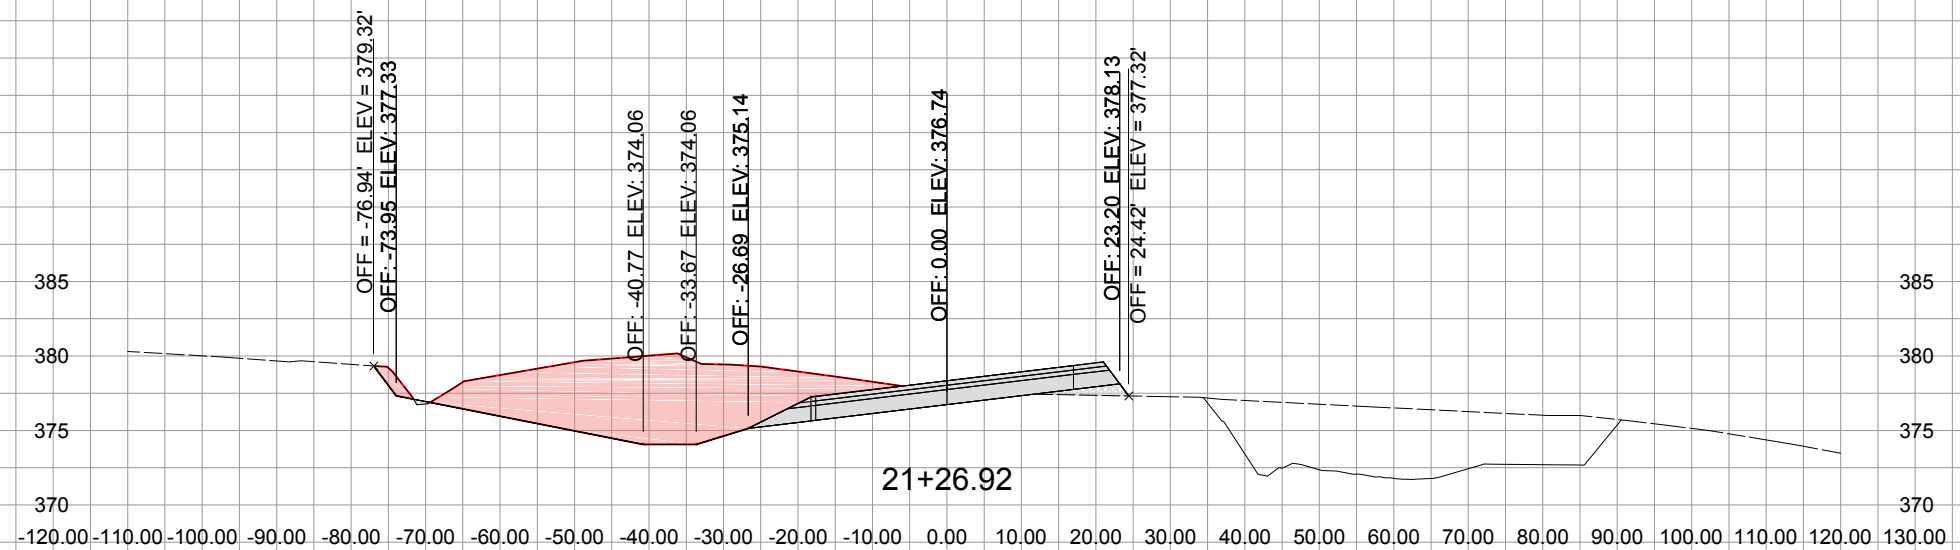
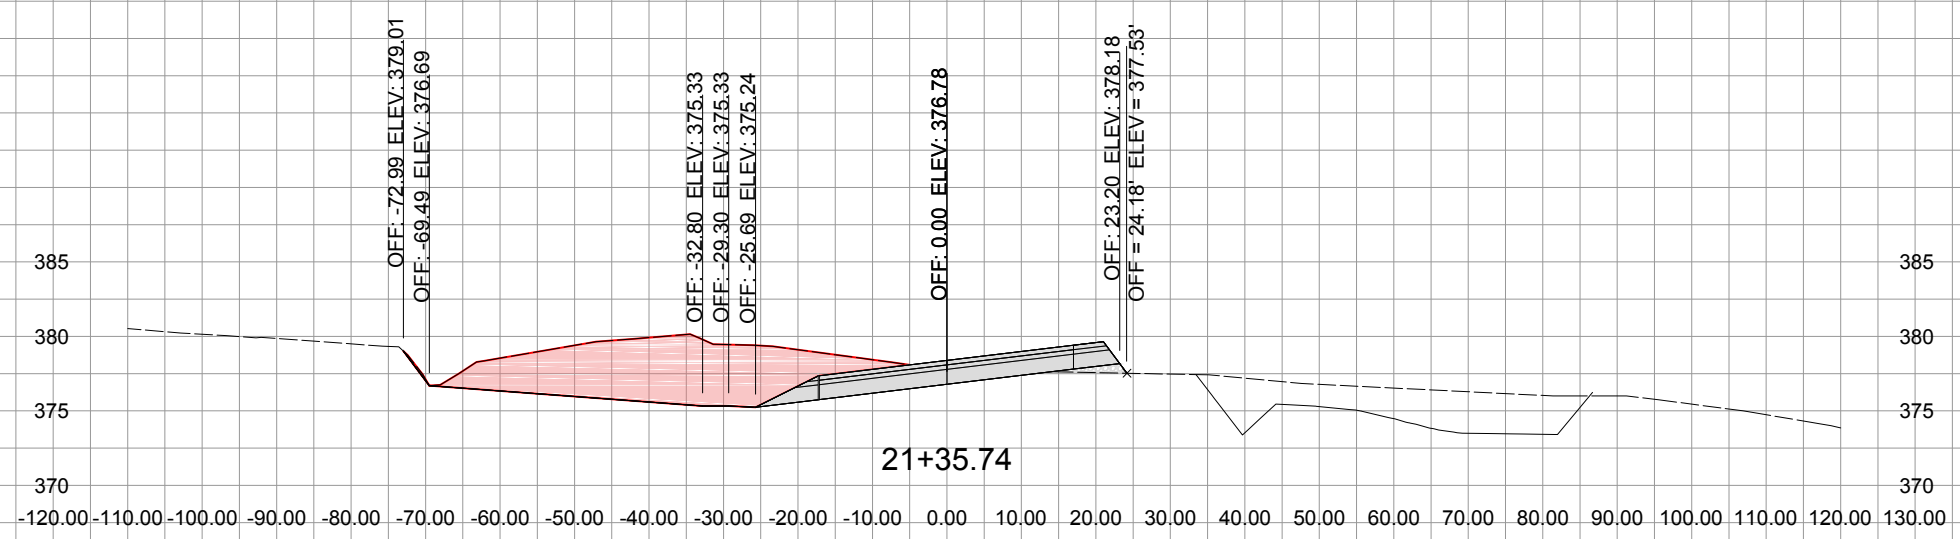


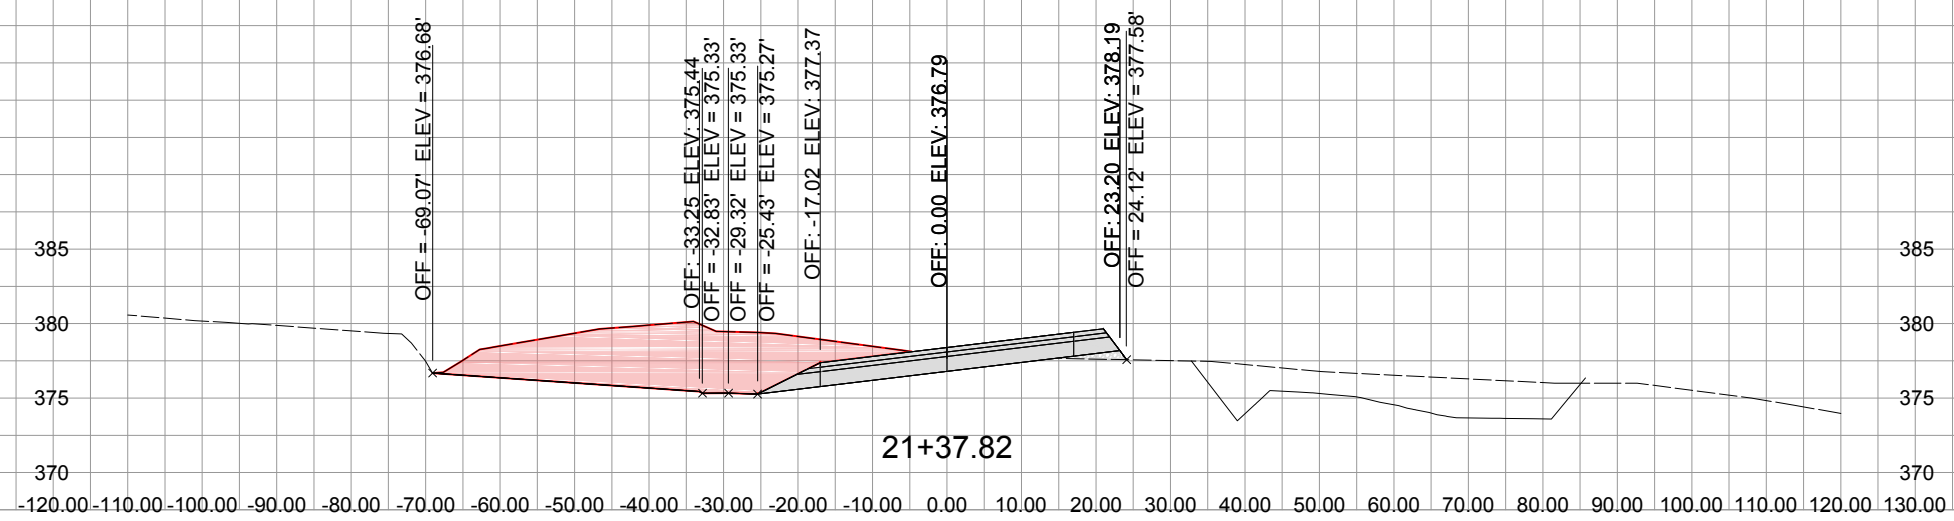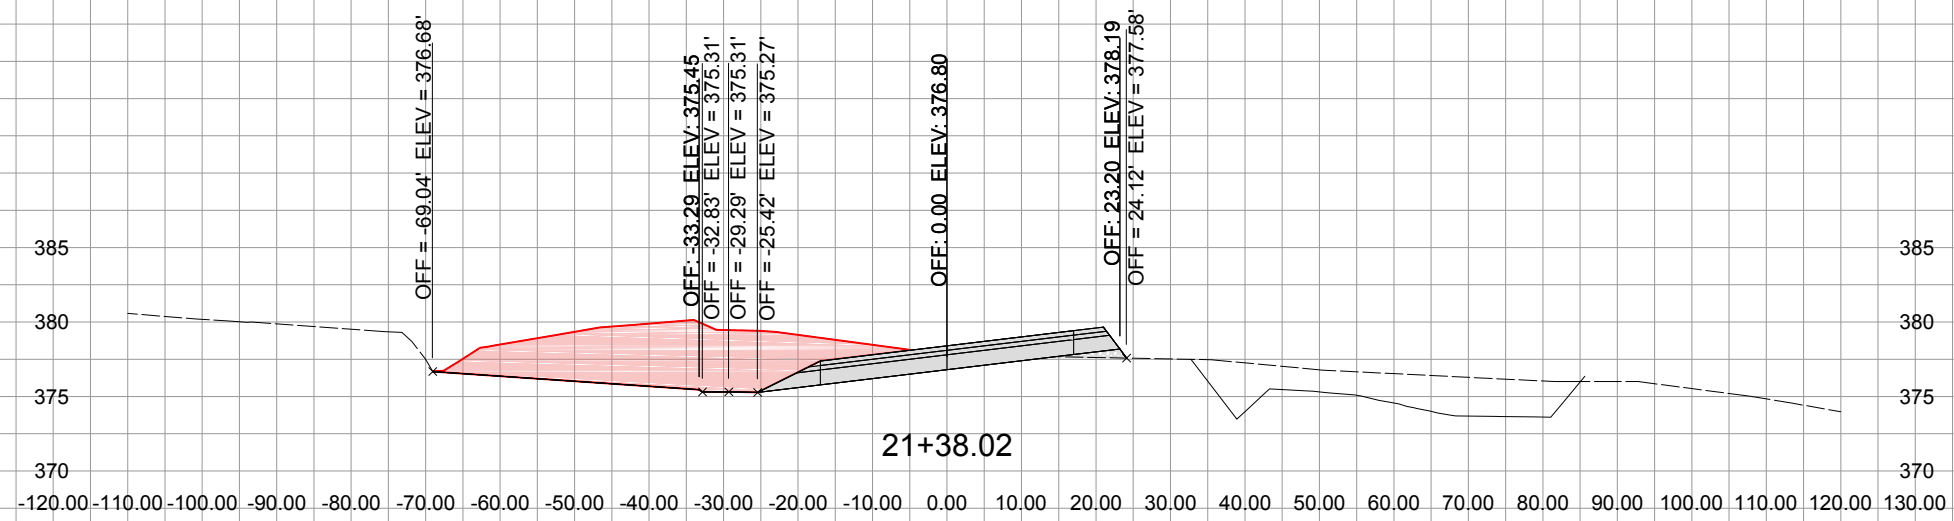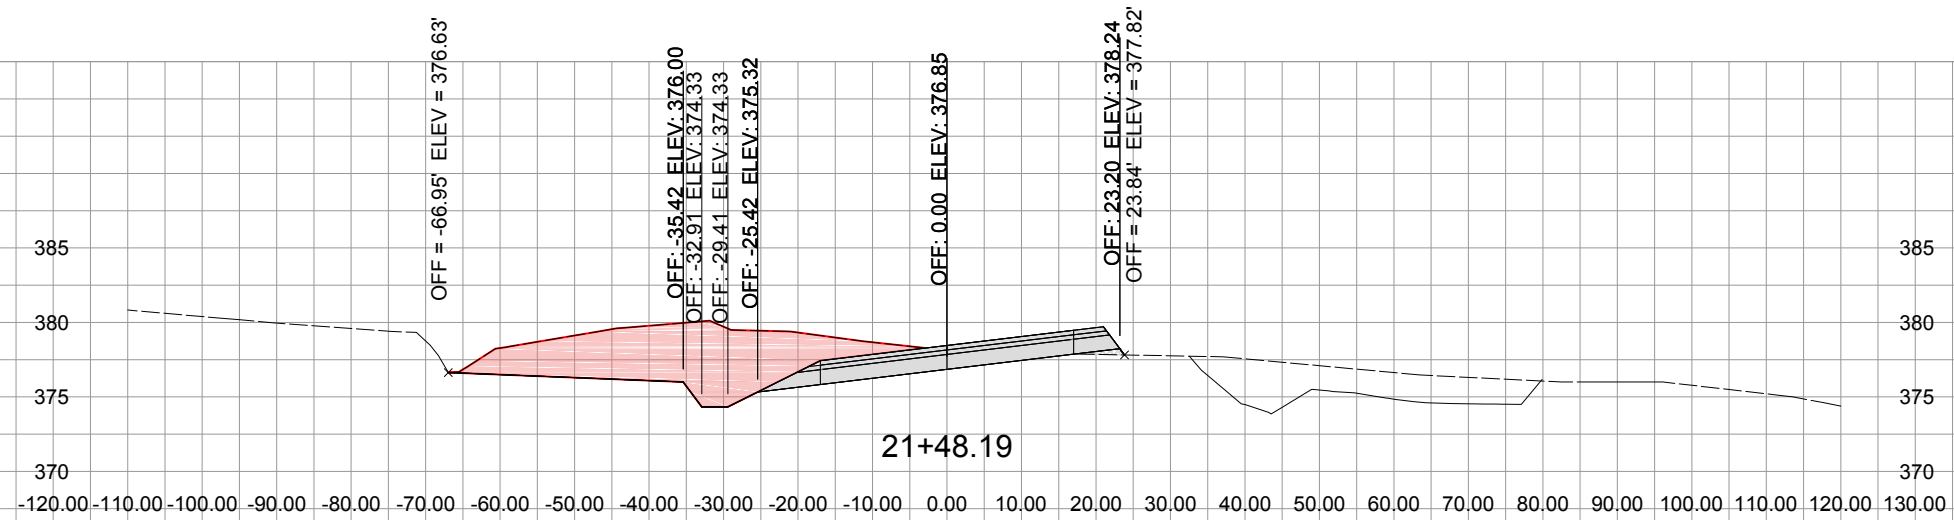




Department of Public Works

HWY 603 MAINLINE SECTIONS

SHEET 15 OF 66

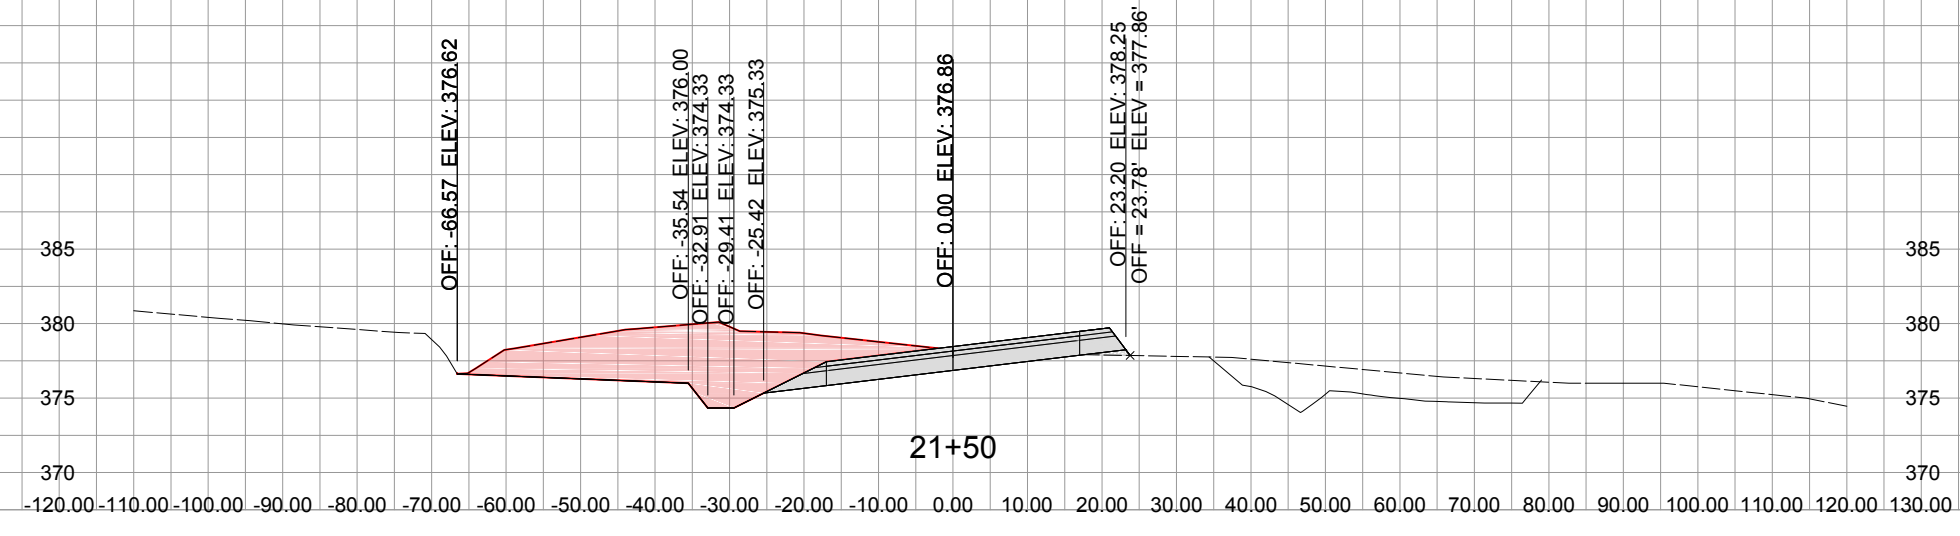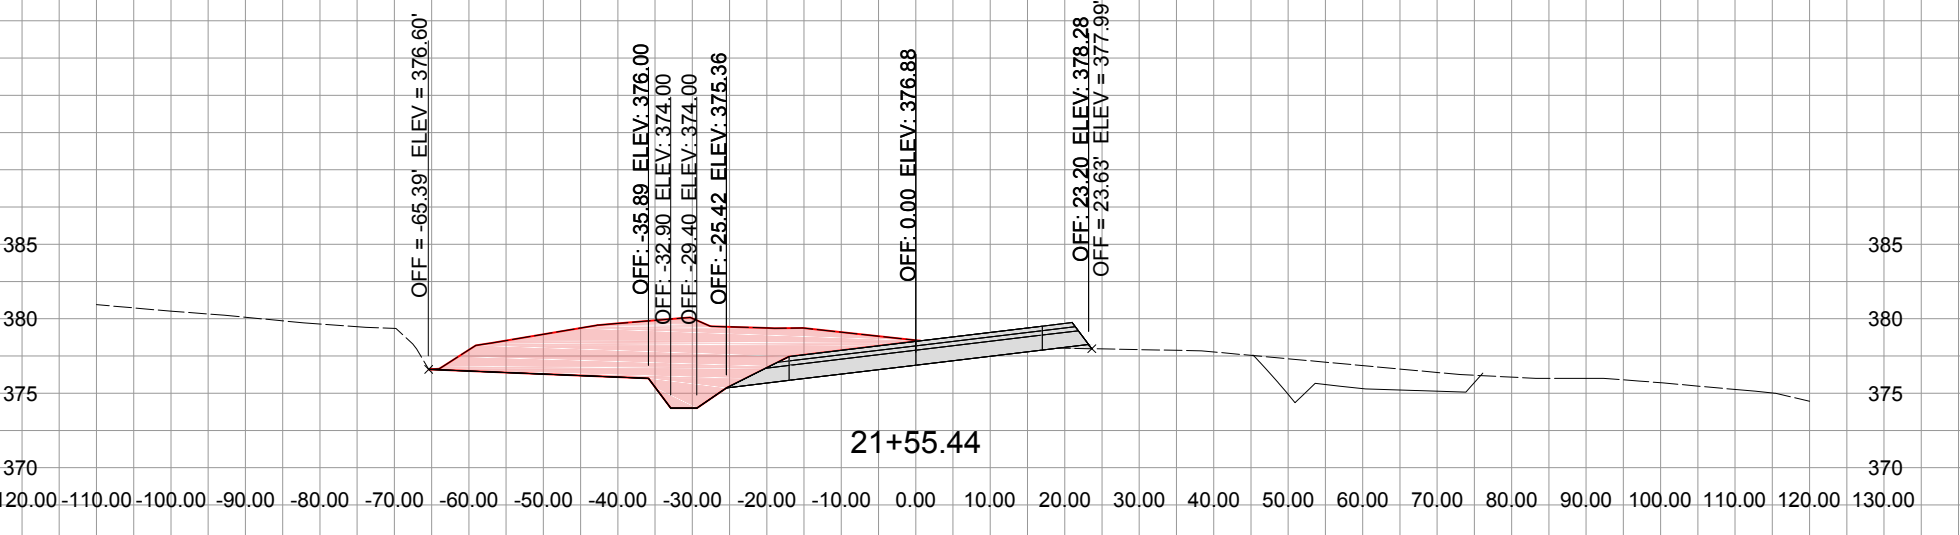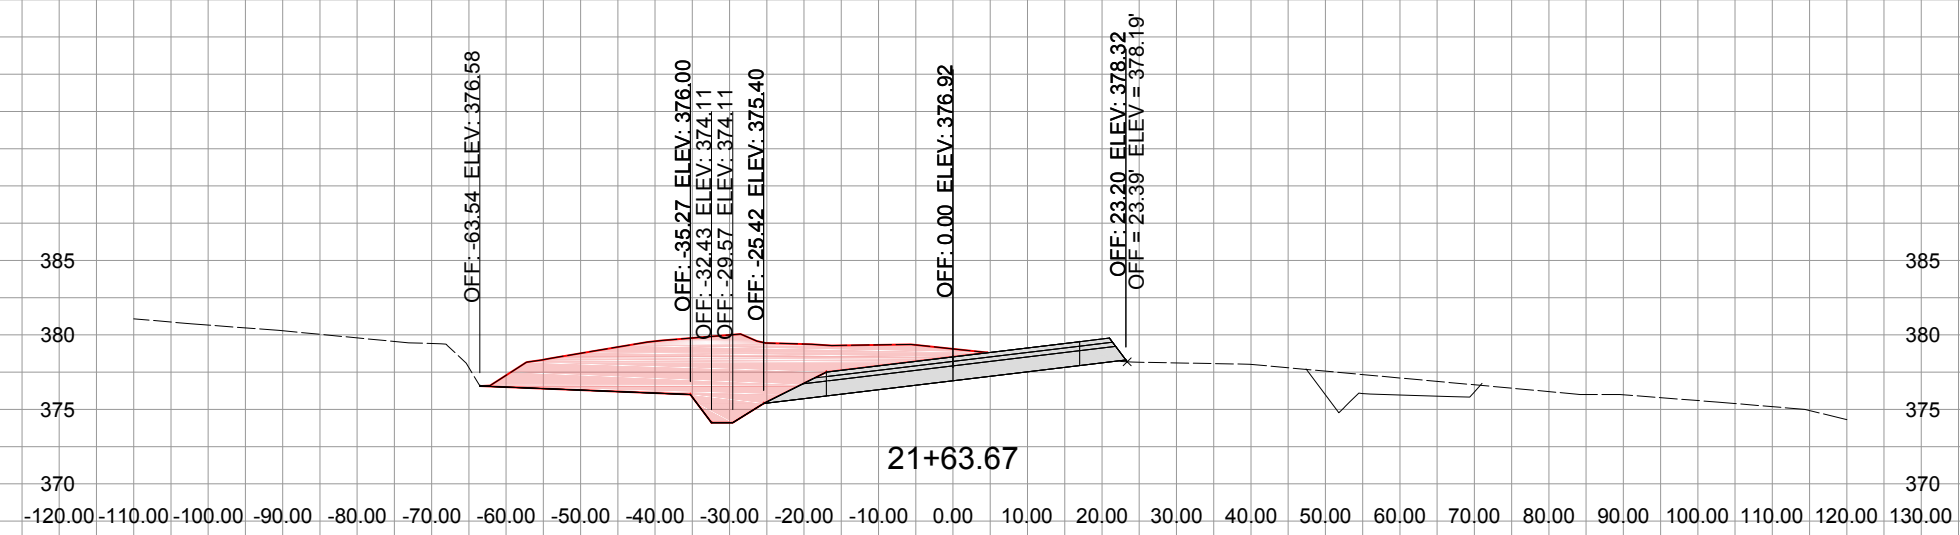







HWY 603 MAINLINE SECTIONS

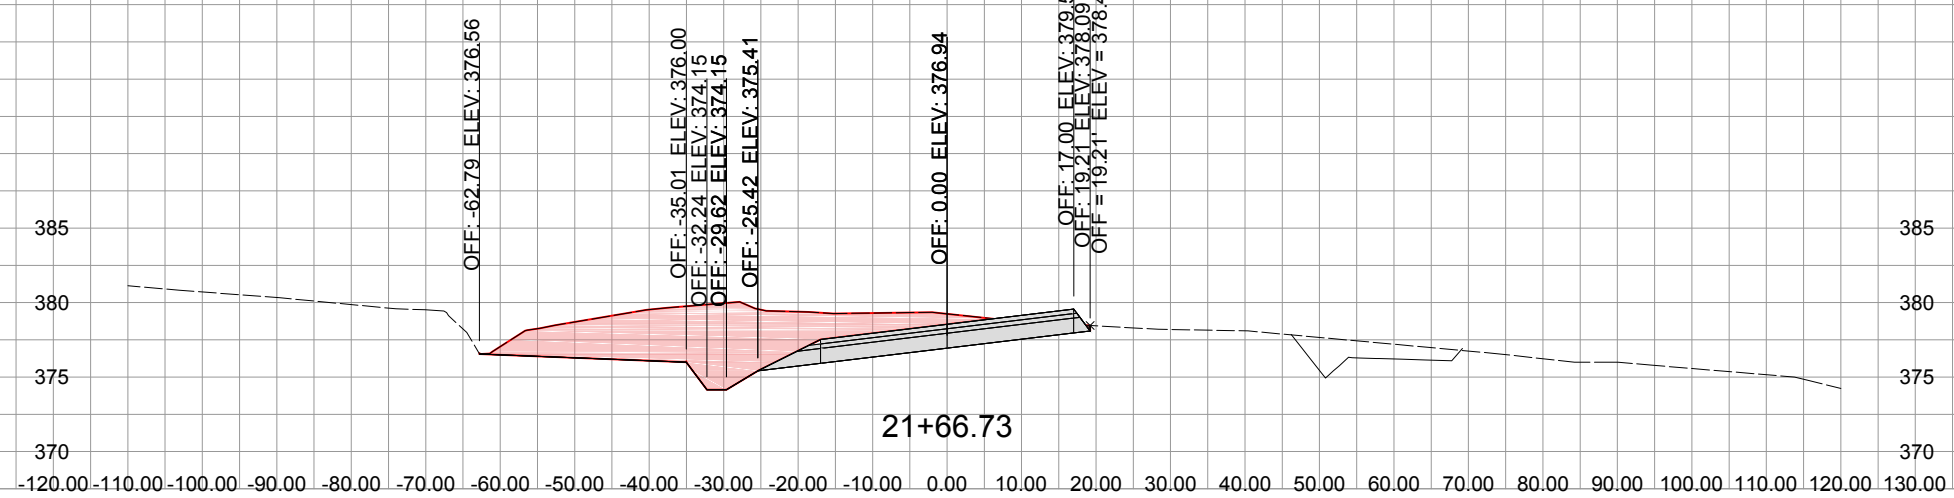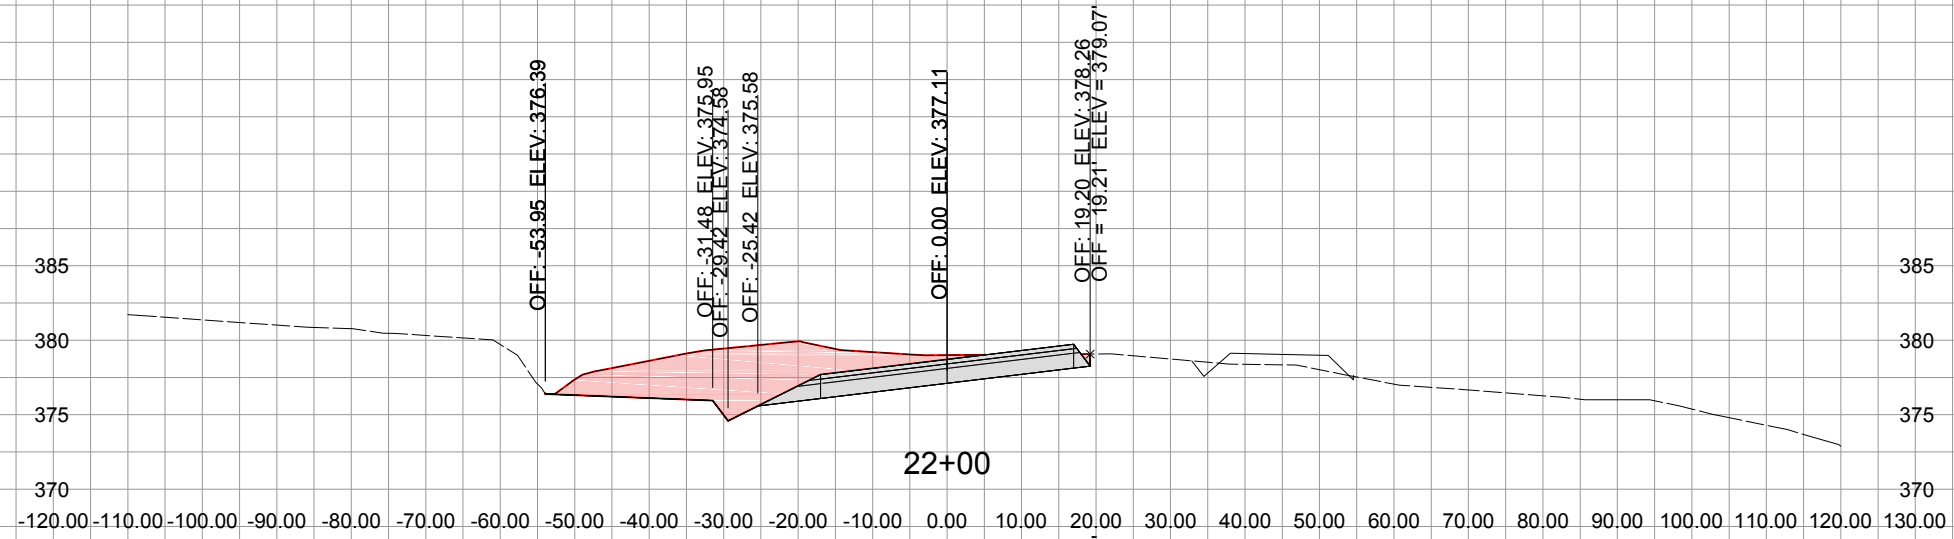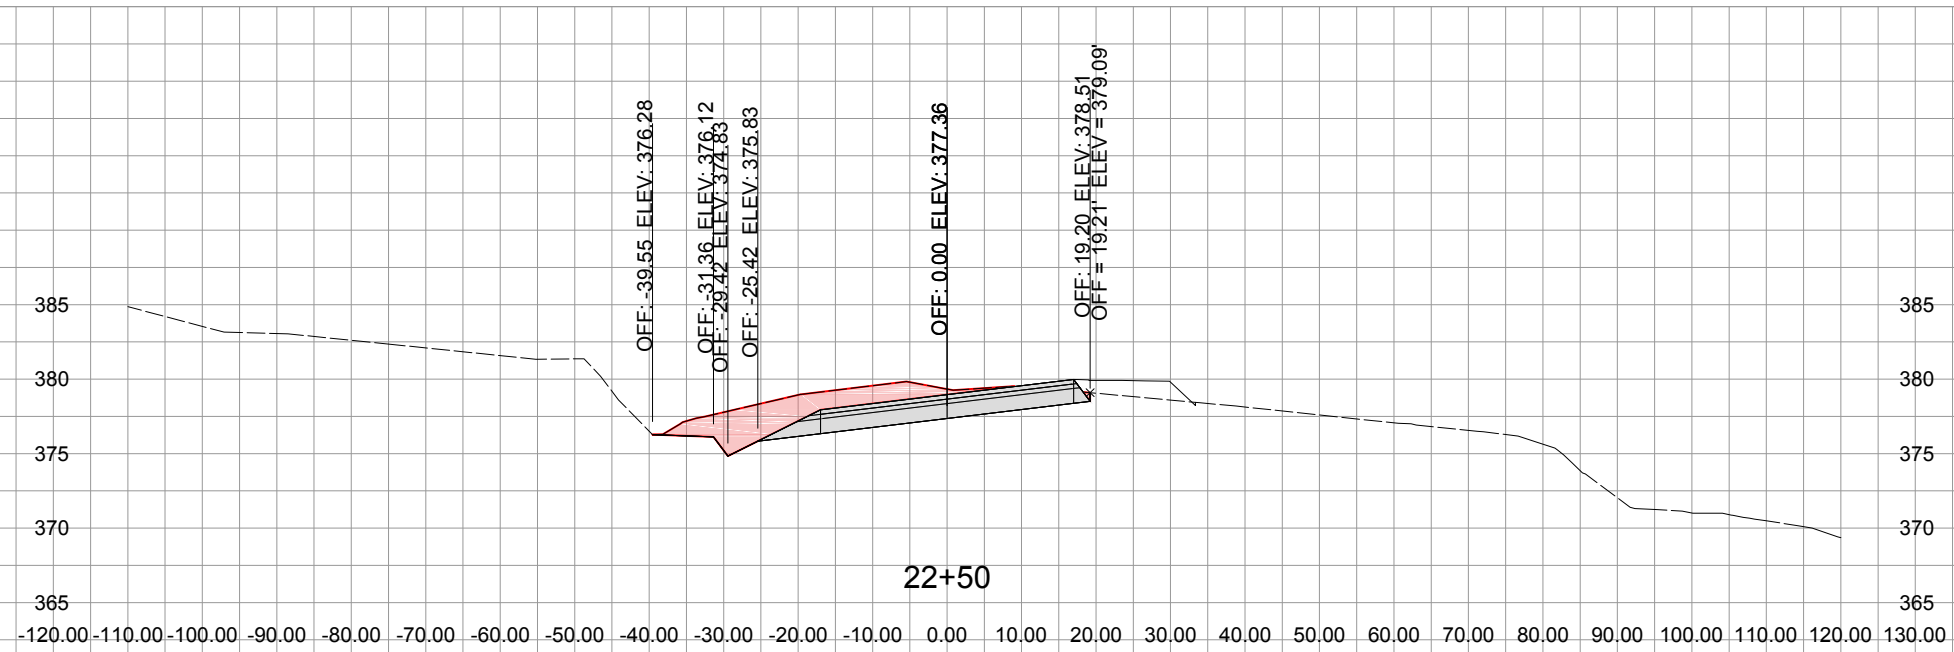





Department of Public Works

HWY 603 MAINLINE SECTIONS

SHEET 17 OF 66

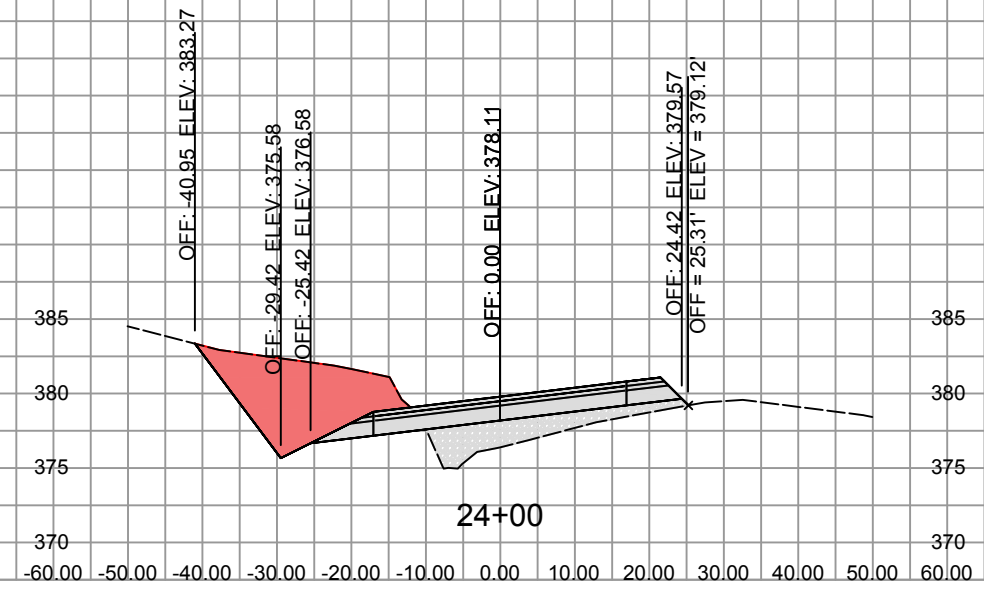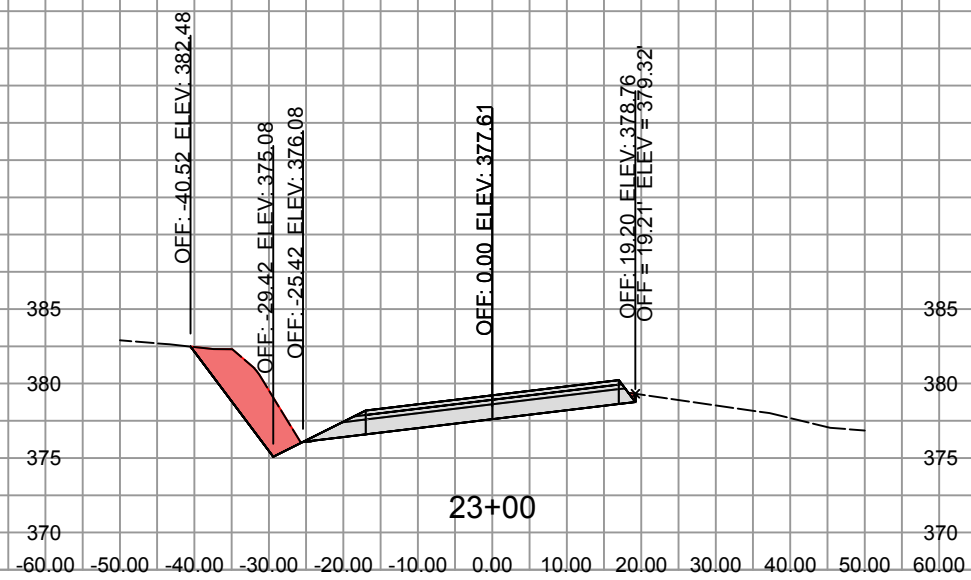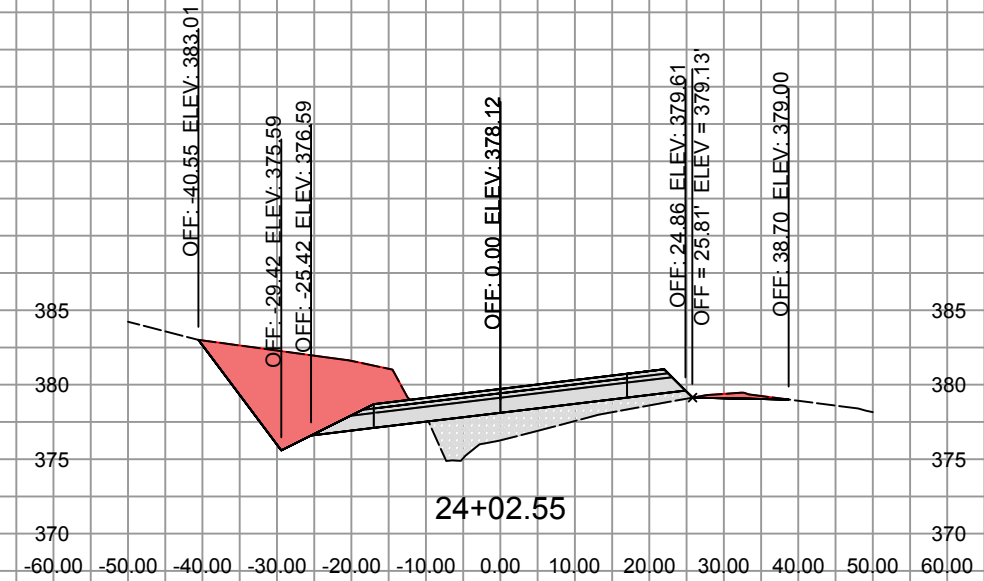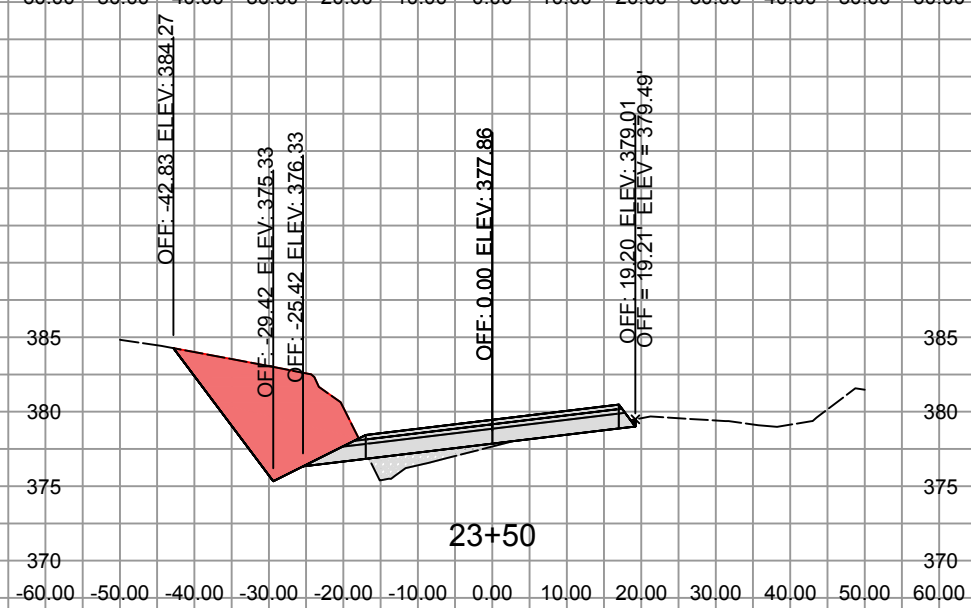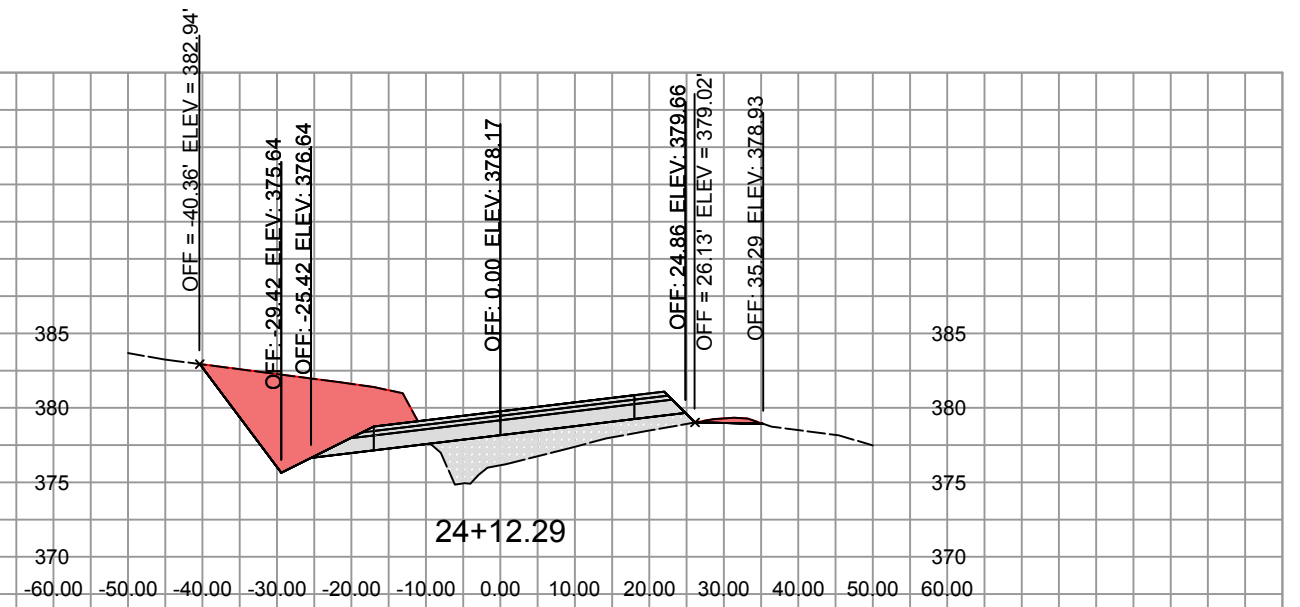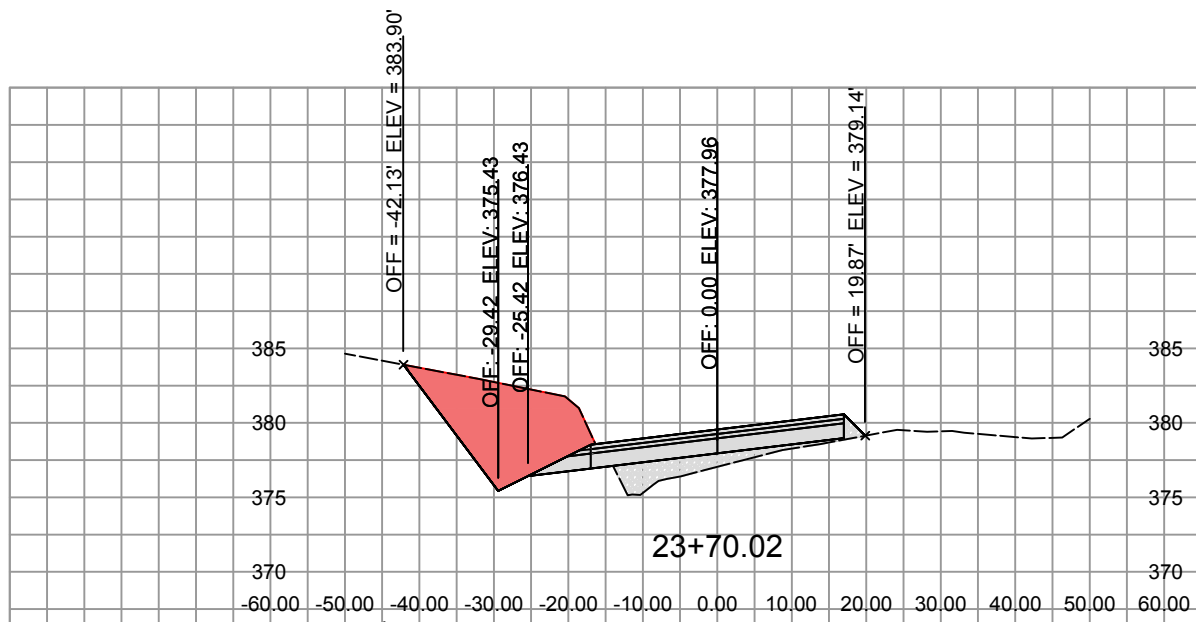





HWY 603 MAINLINE SECTIONS

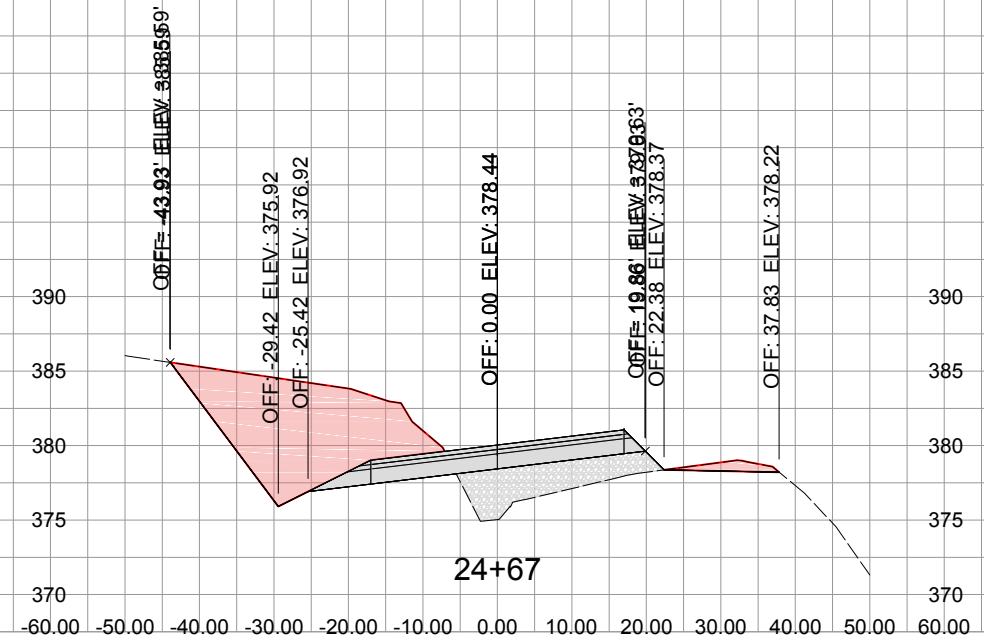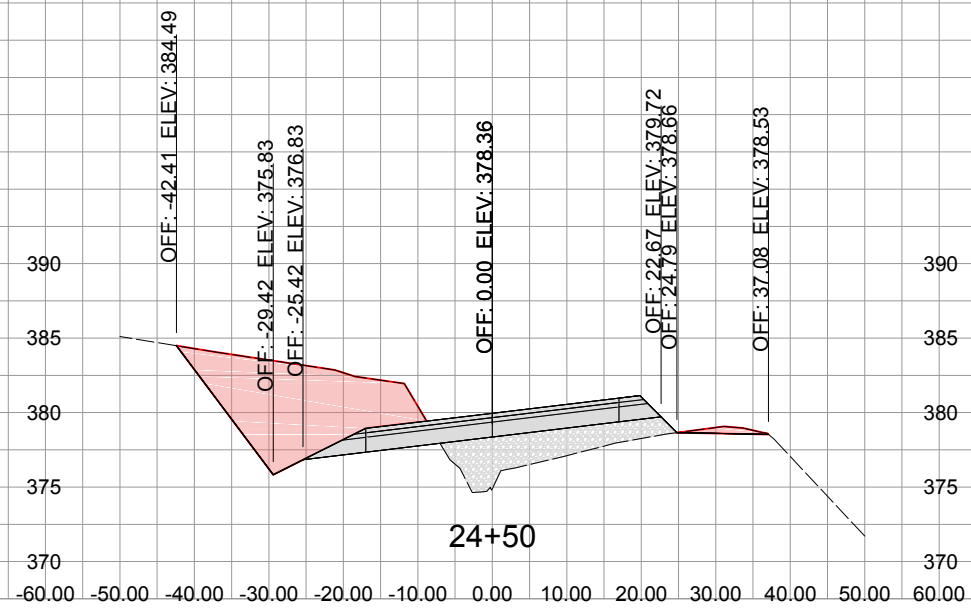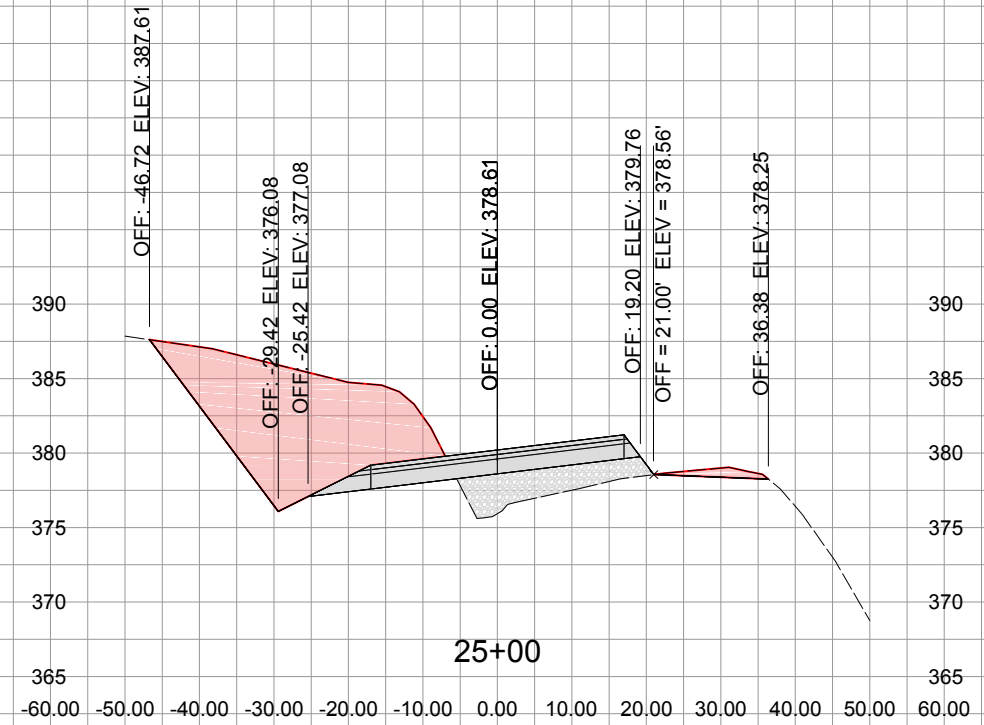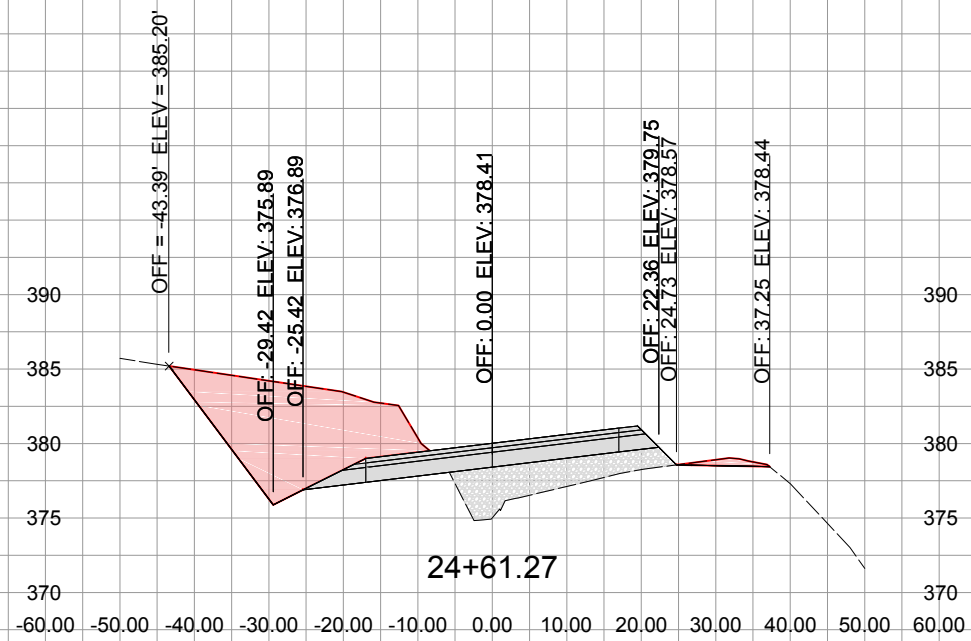

Department of Public Works

HWY 603 MAINLINE SECTIONS





SHEET 19 OF 66

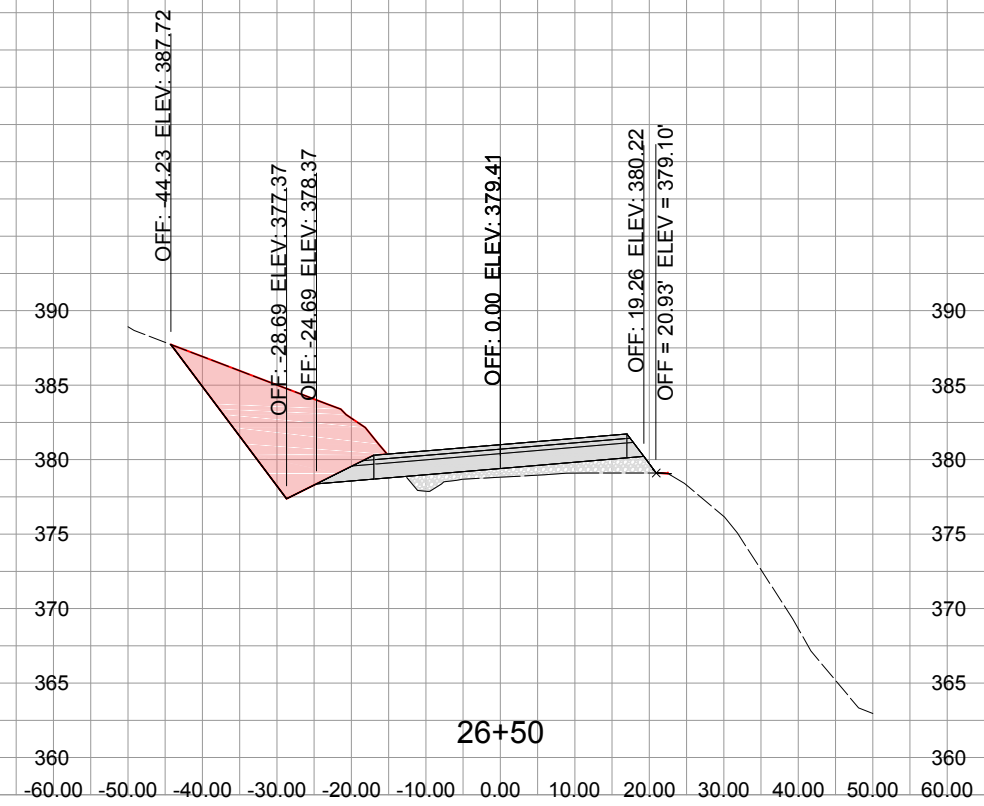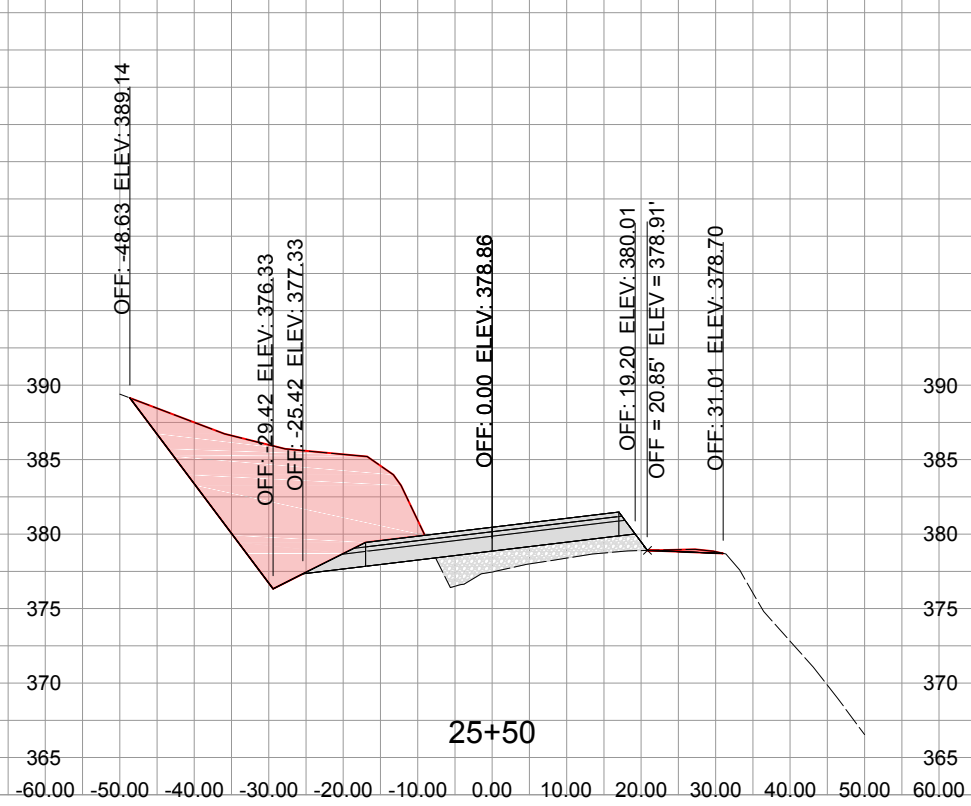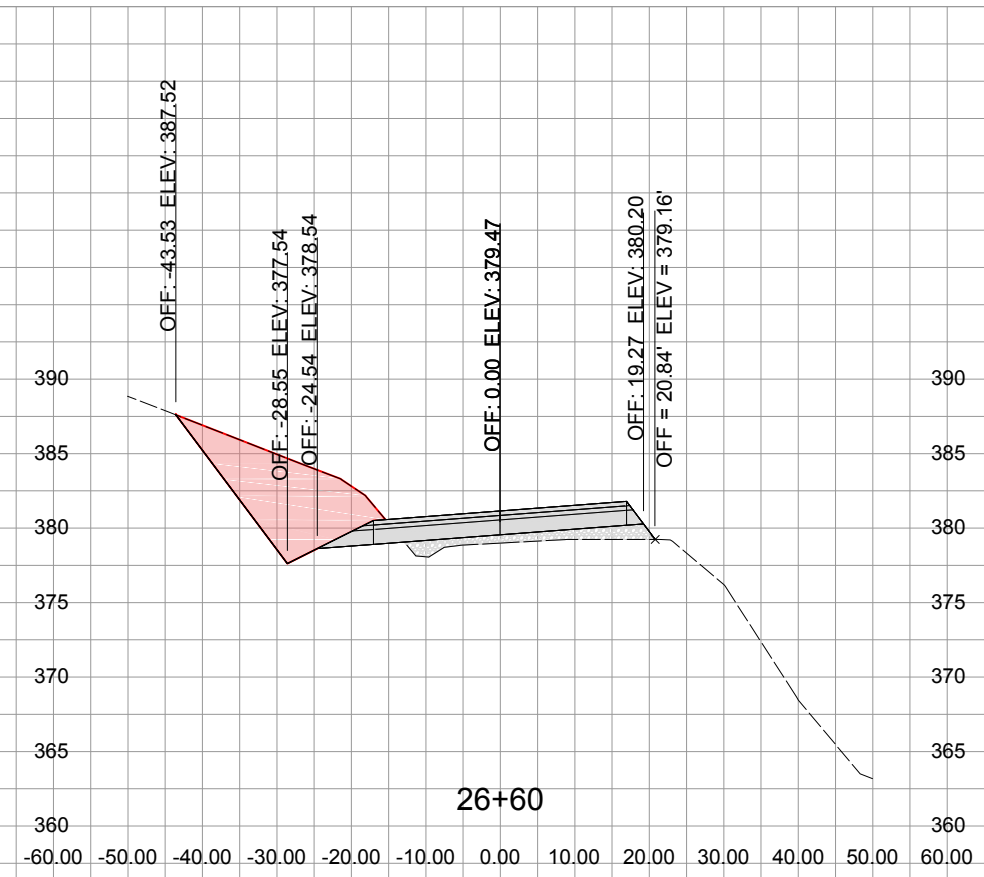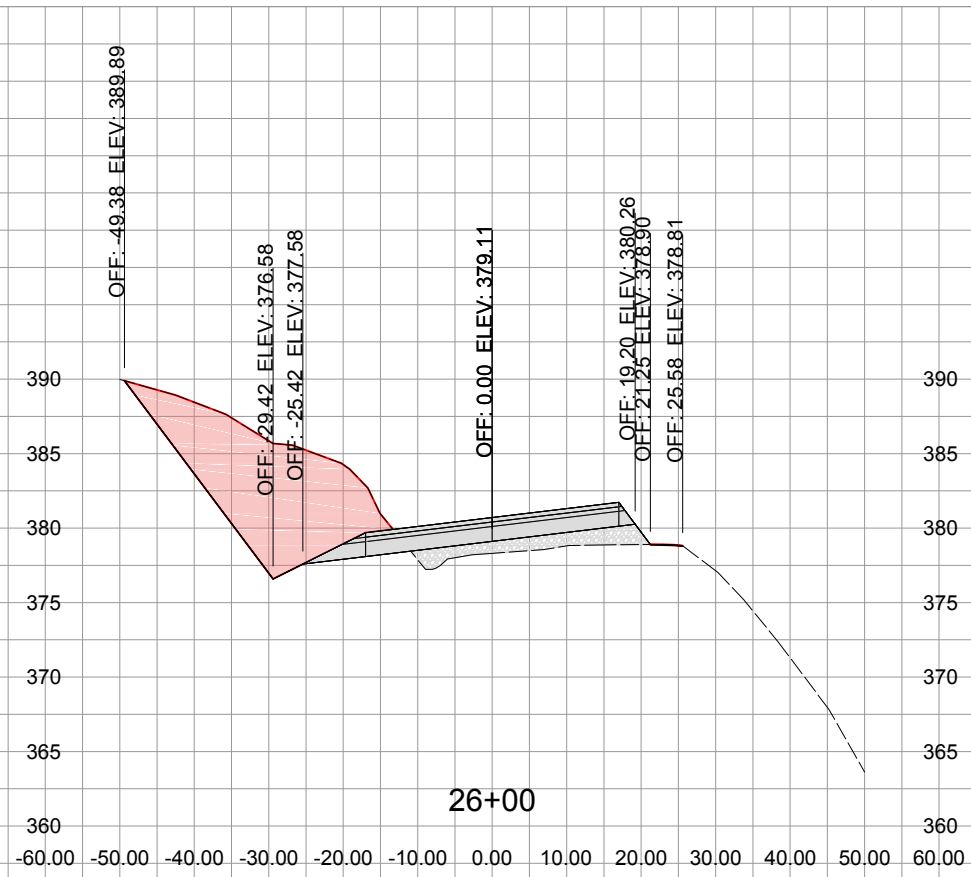


Department of Public Works





HWY 603 MAINLINE SECTIONS

SHEET 20 OF 66

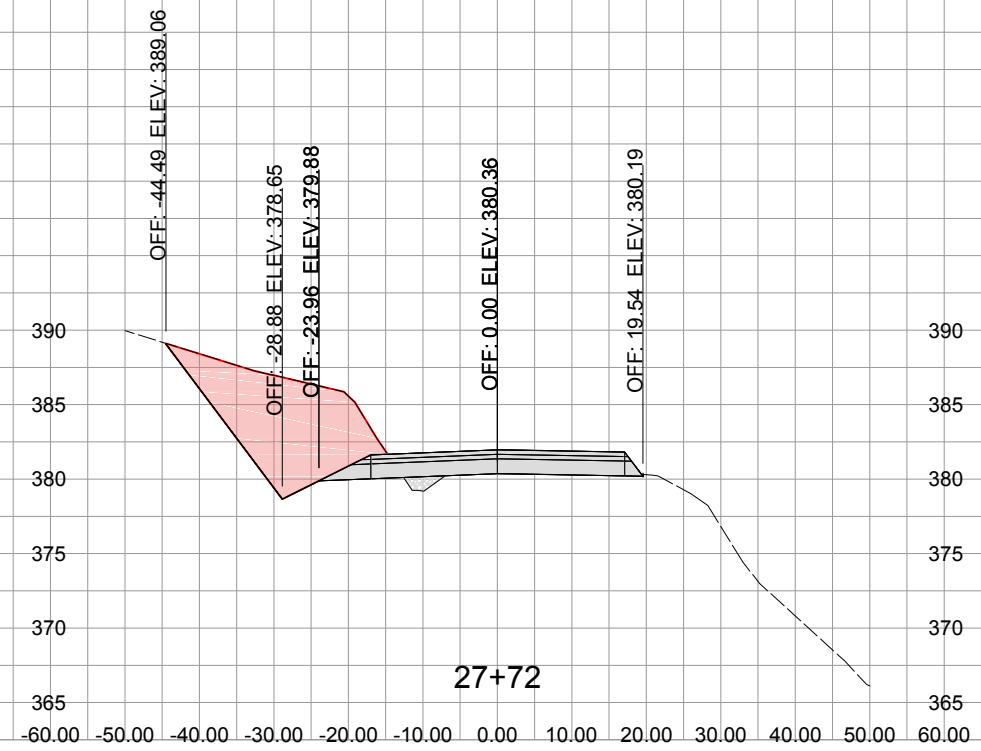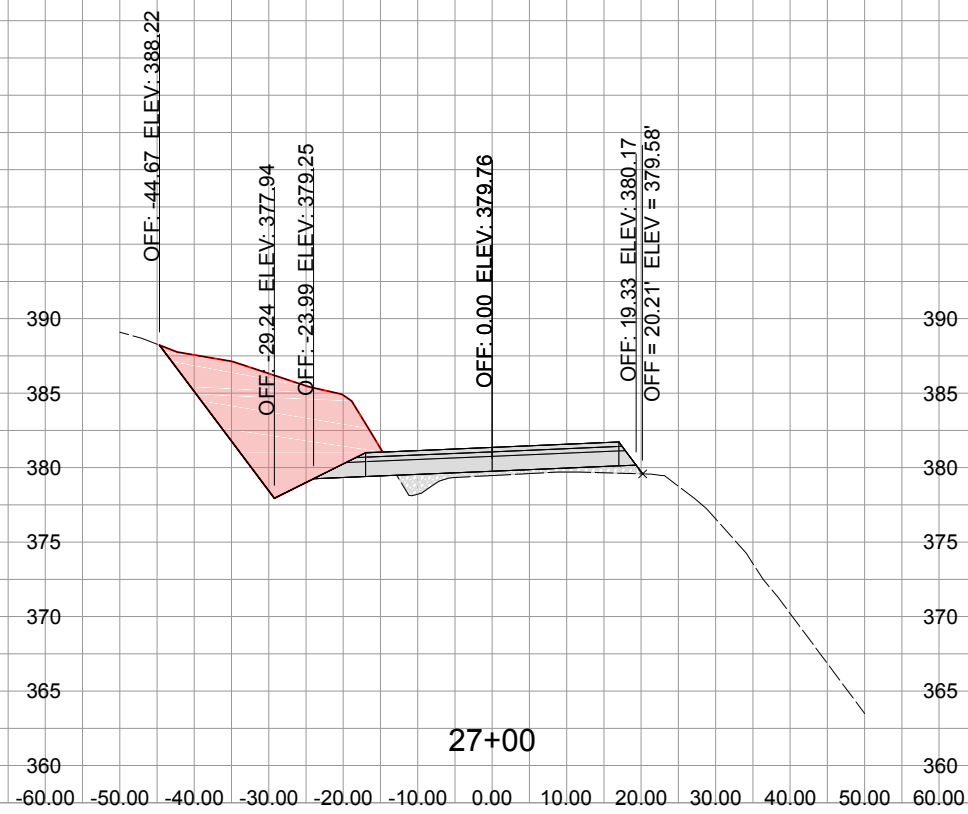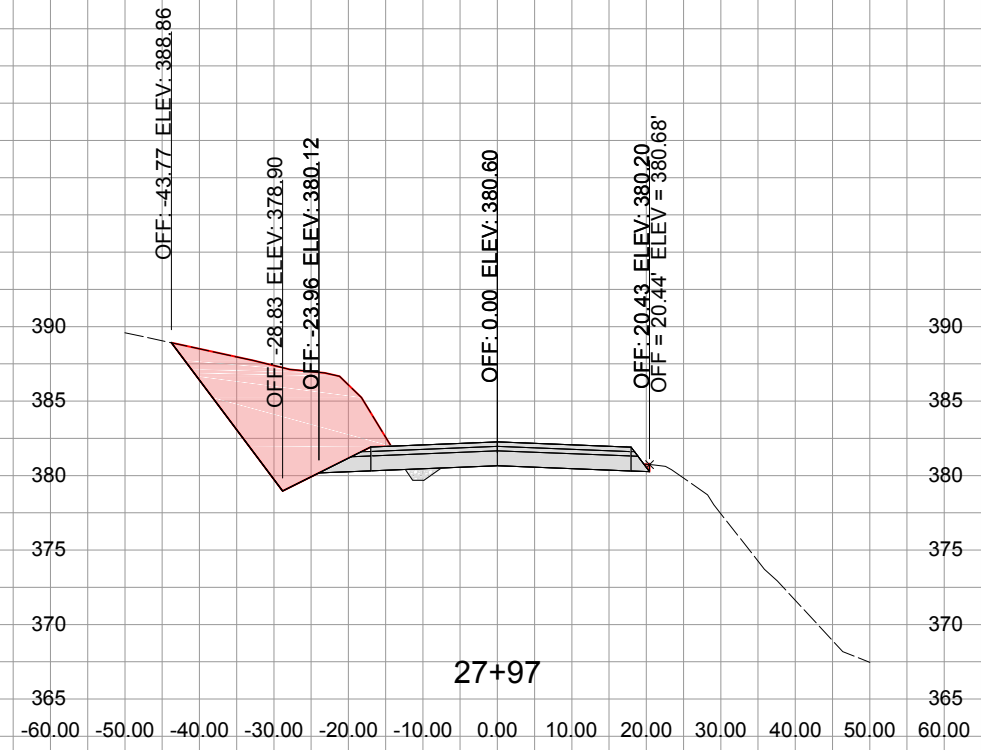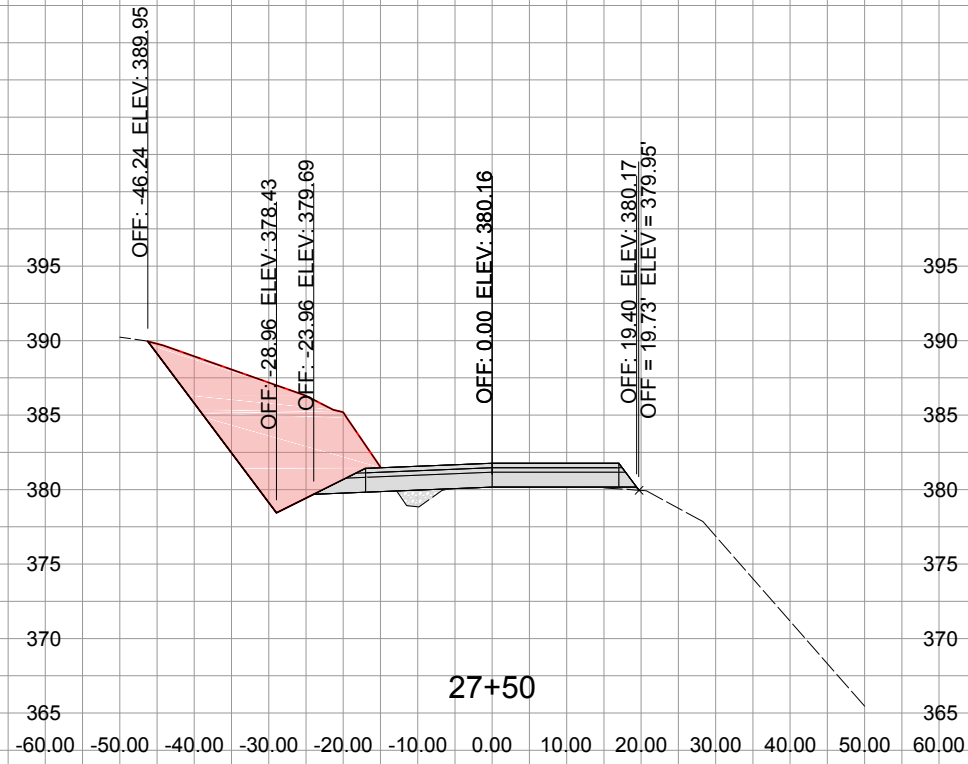

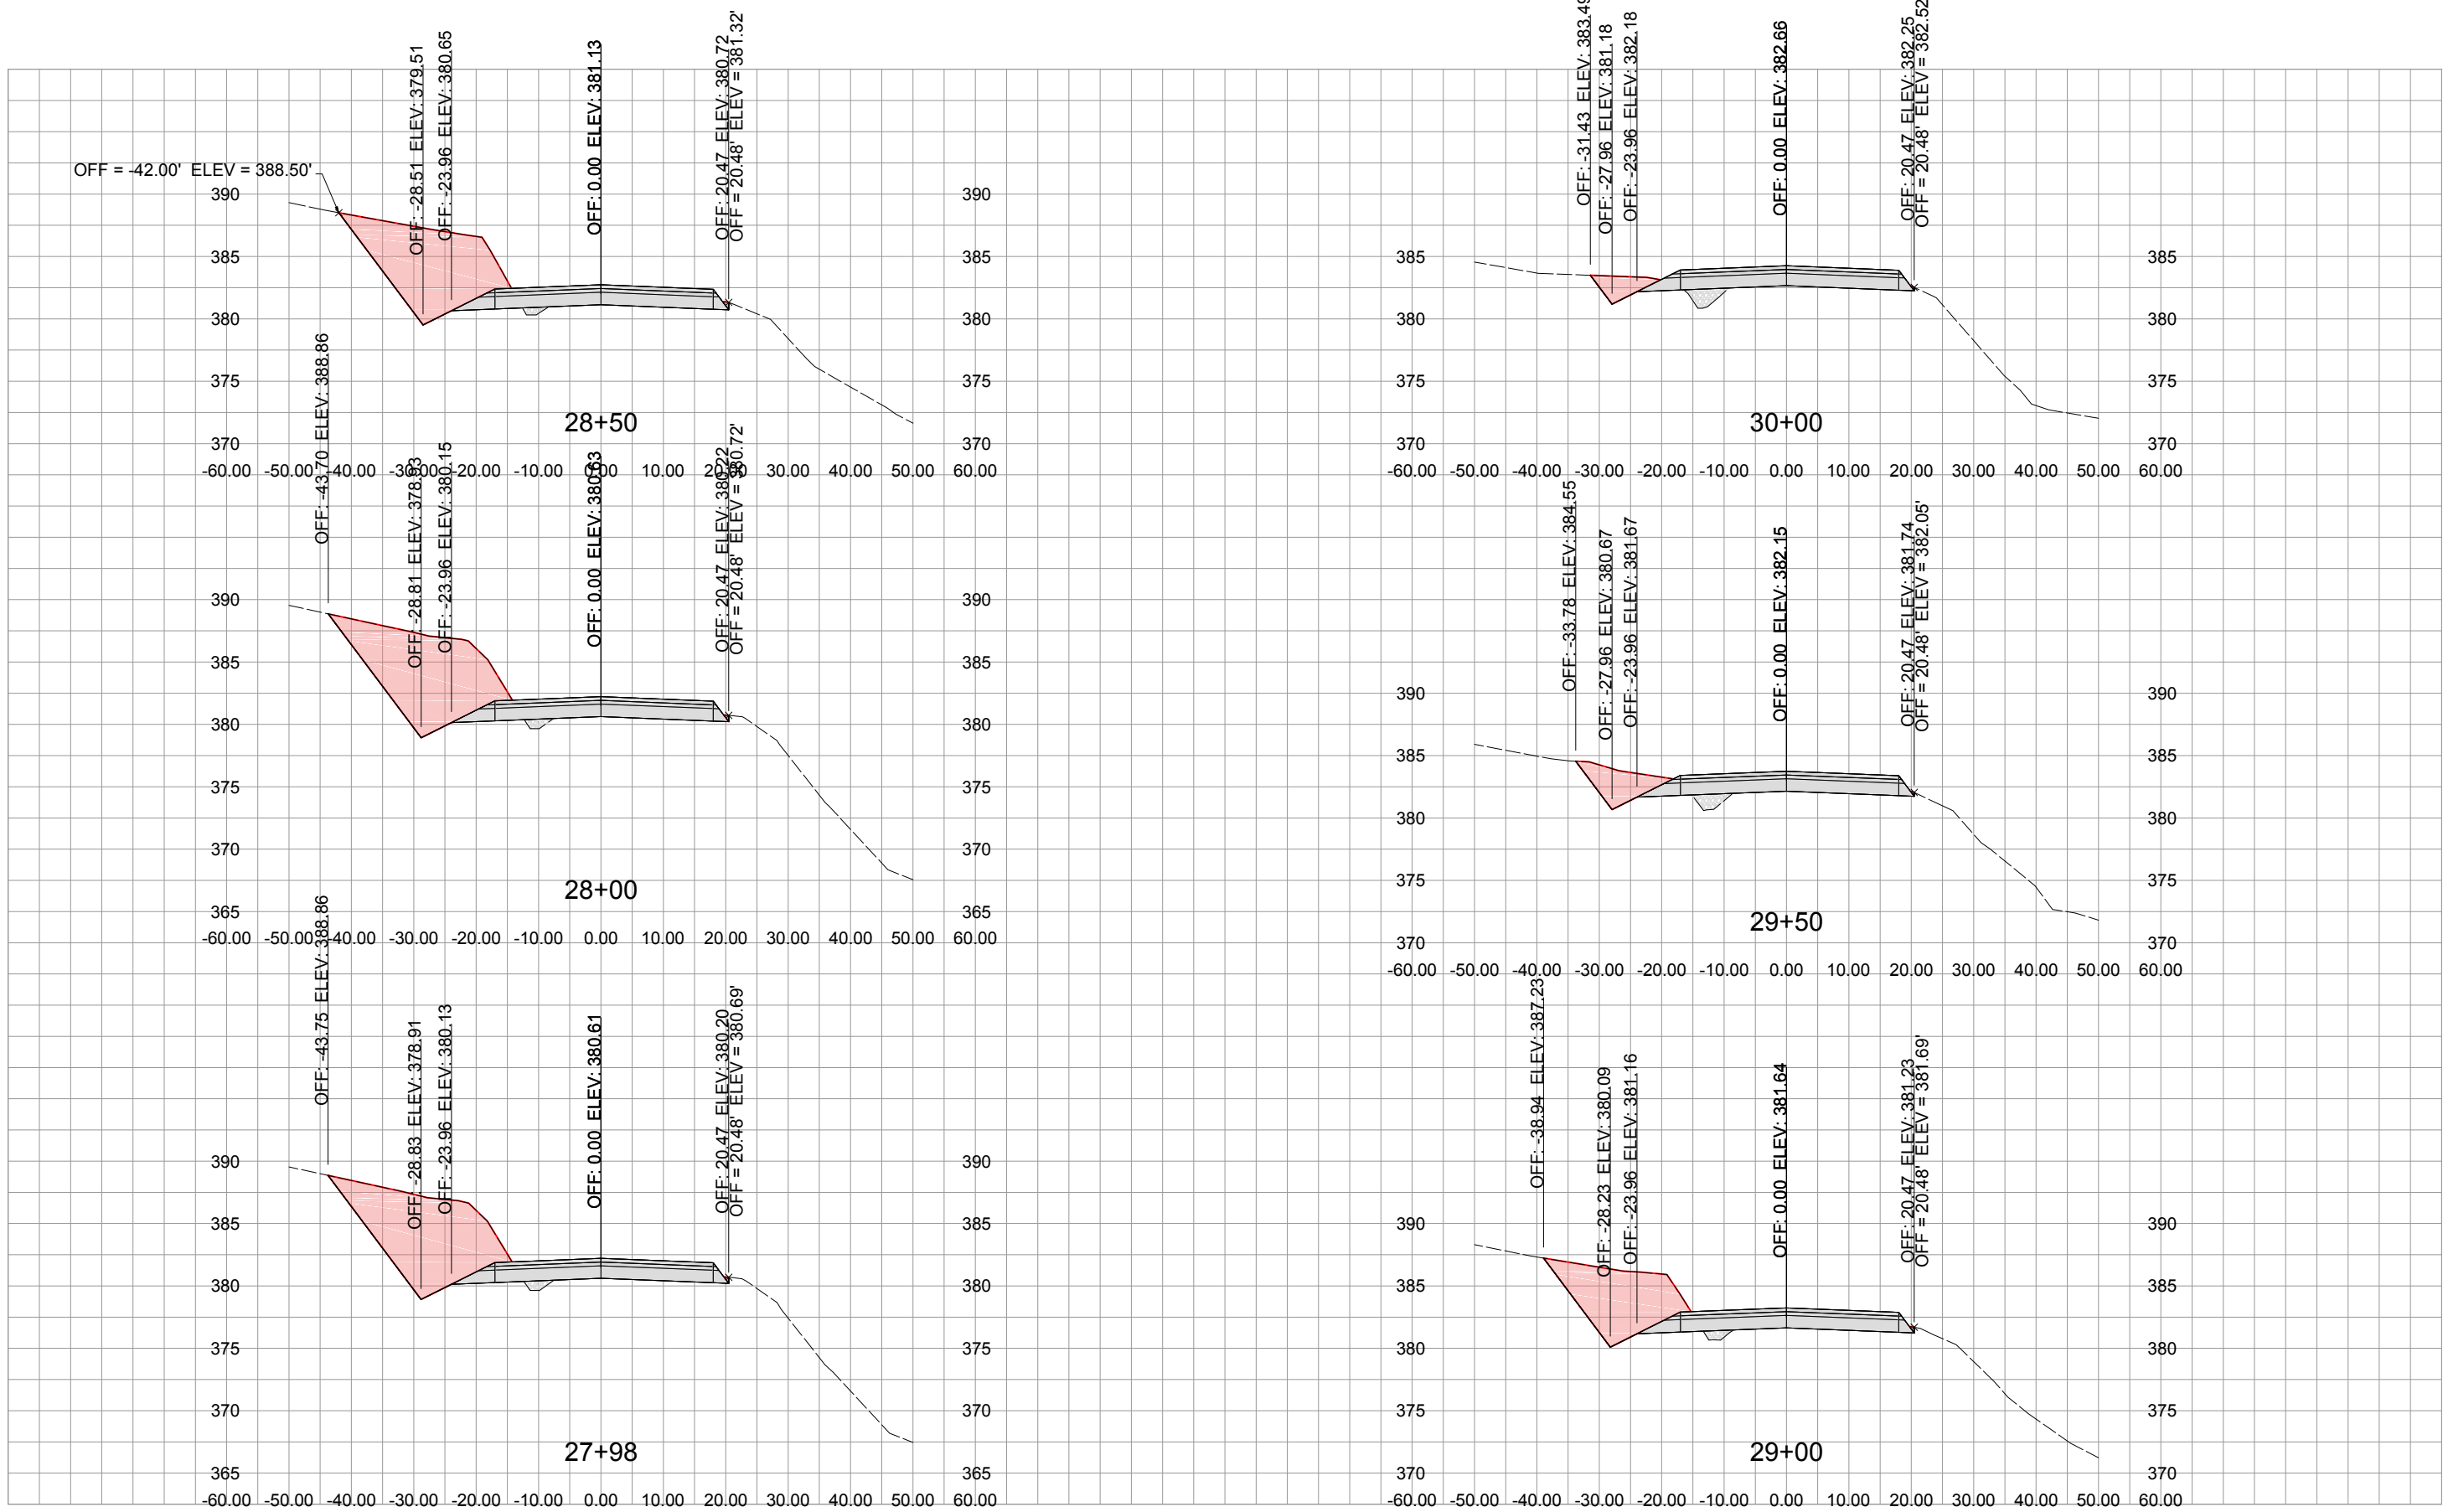





HWY 603 MAINLINE SECTIONS

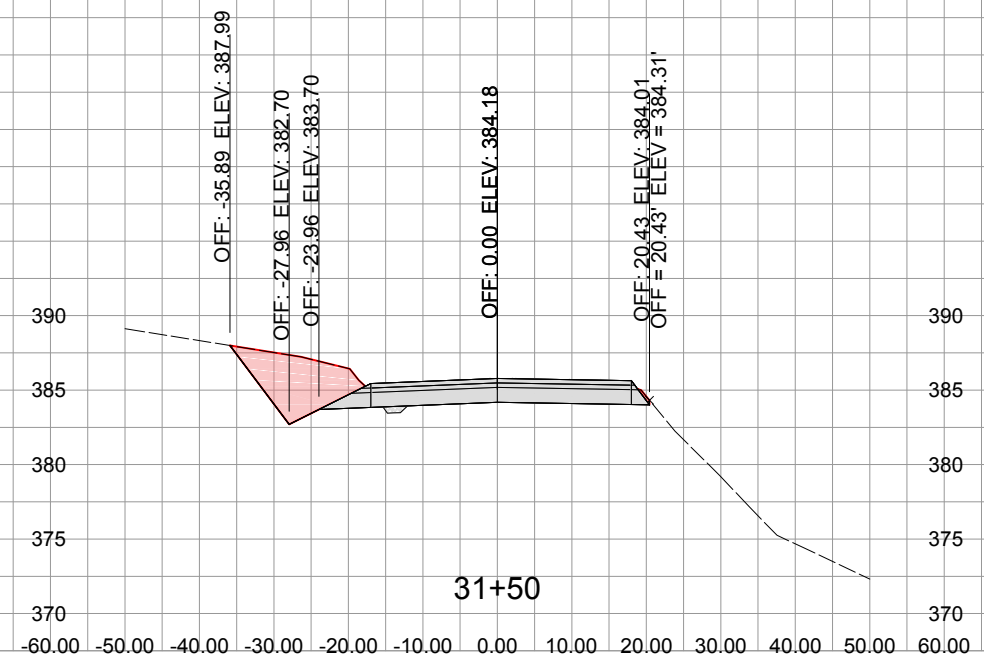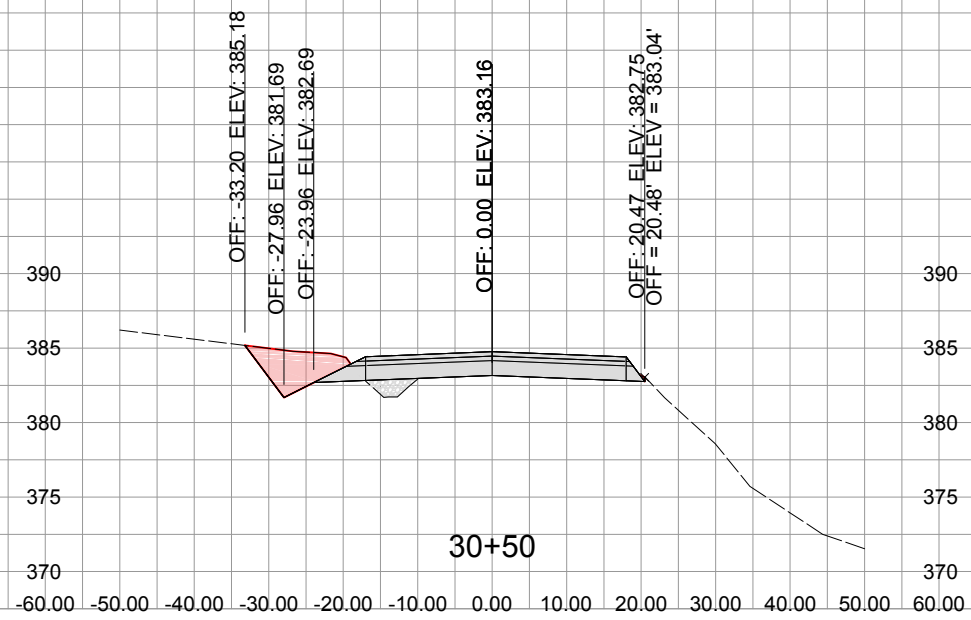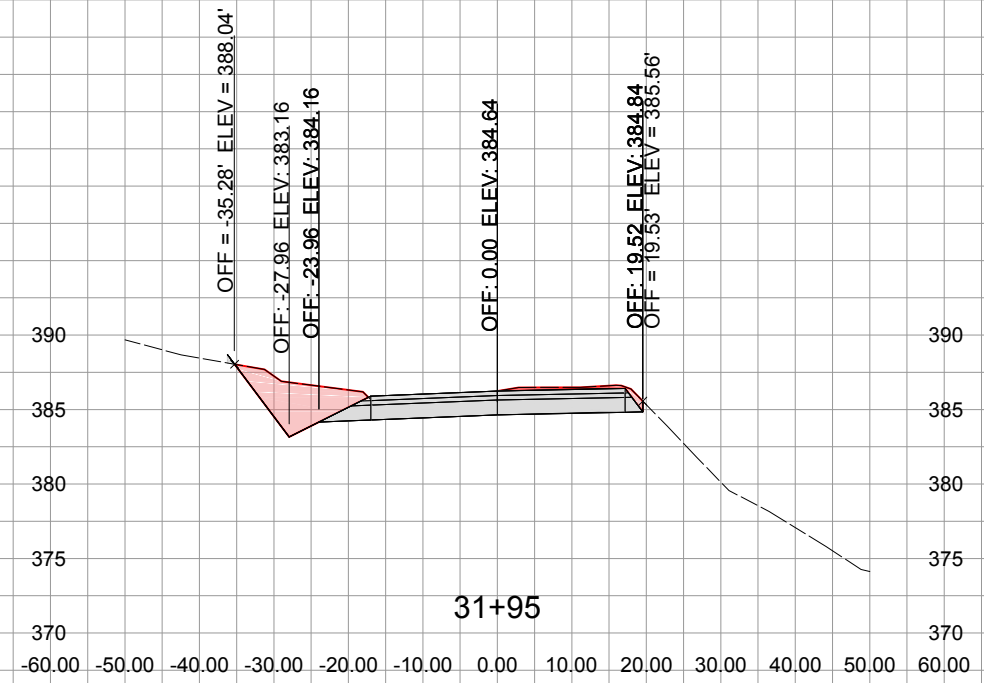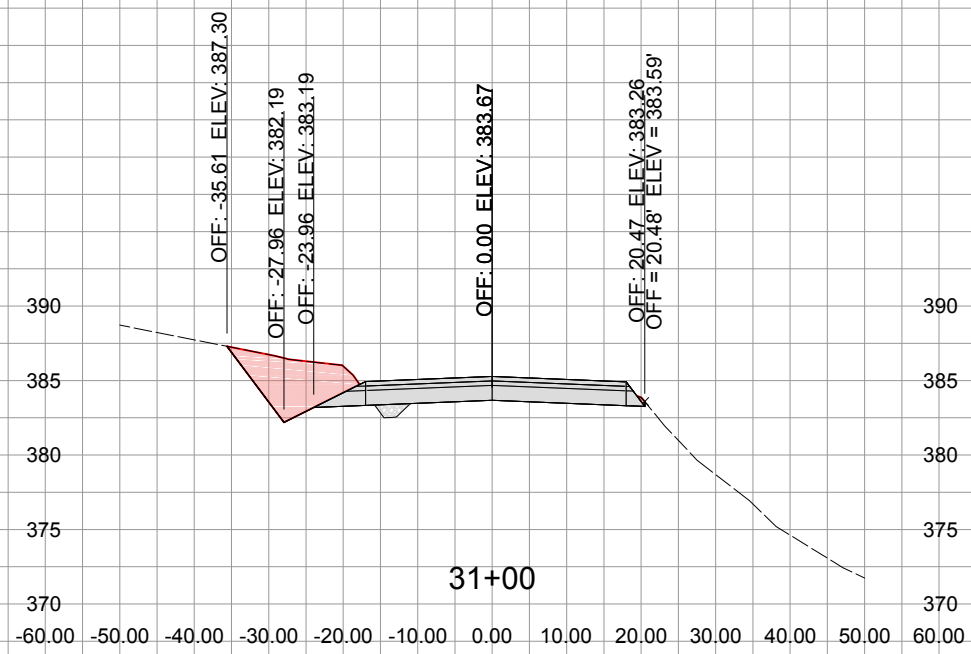

Department of Public Works

HWY 603 MAINLINE SECTIONS







SHEET 23 OF 66

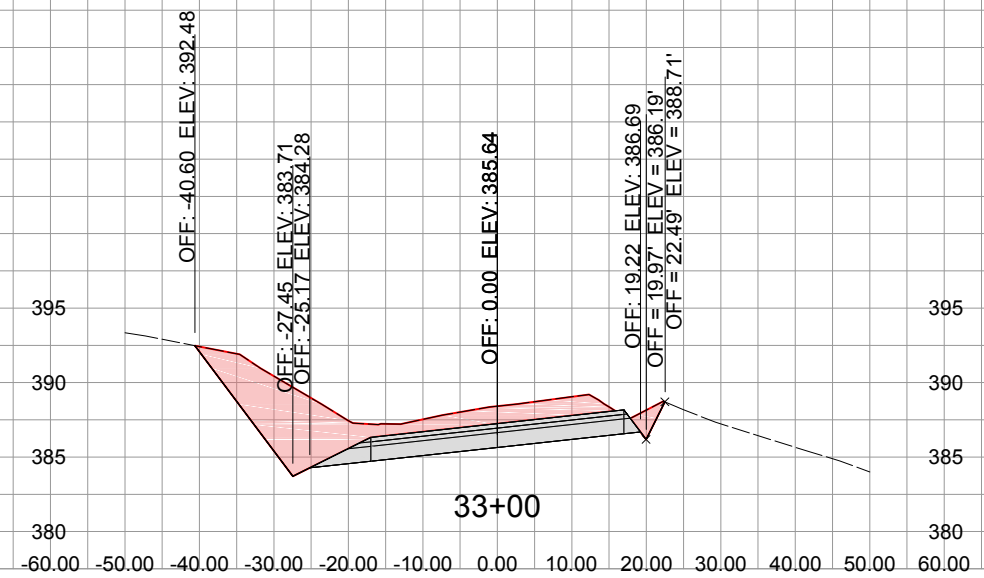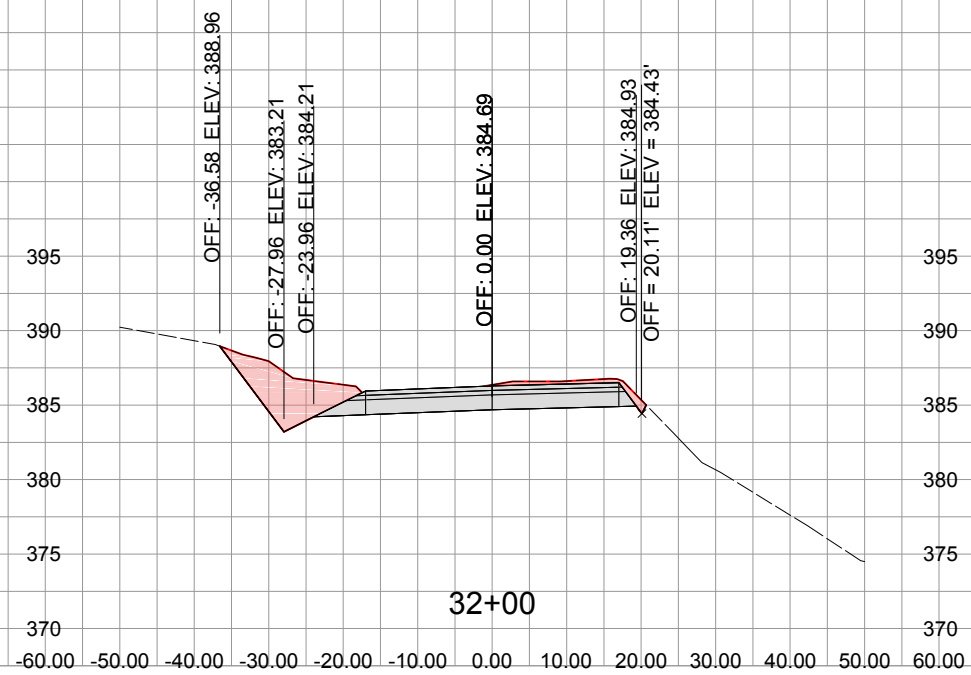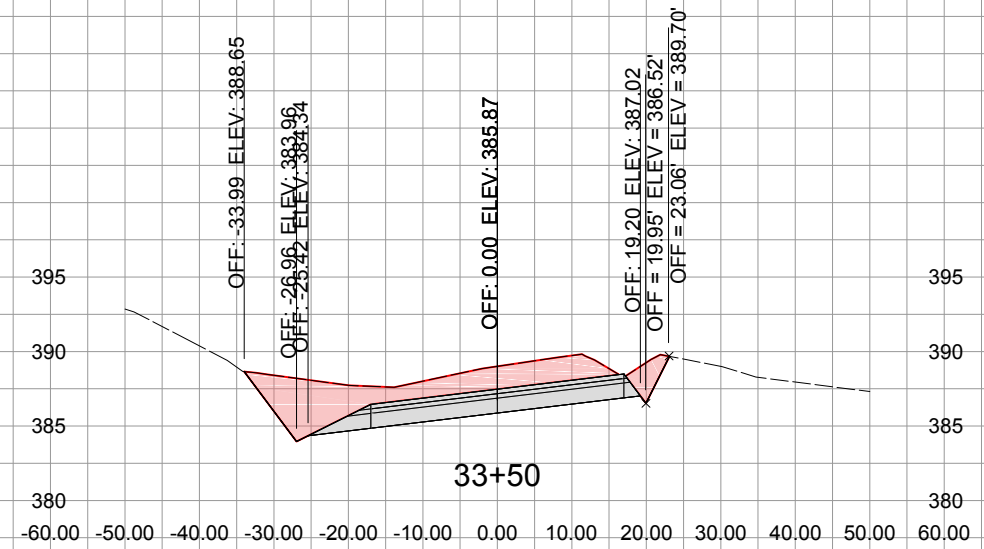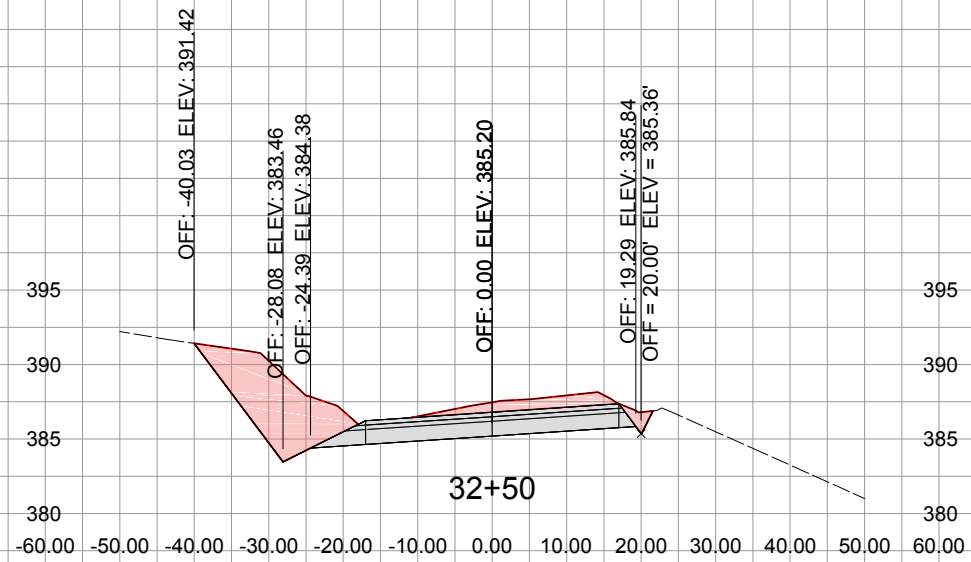


Department of Public Works




HWY 603 MAINLINE SECTIONS

SHEET 24 OF 66

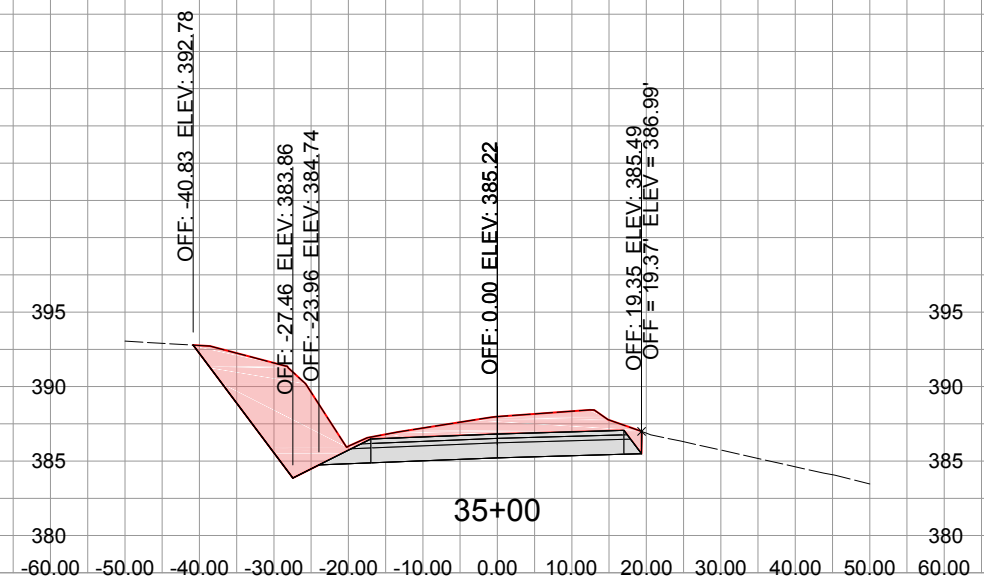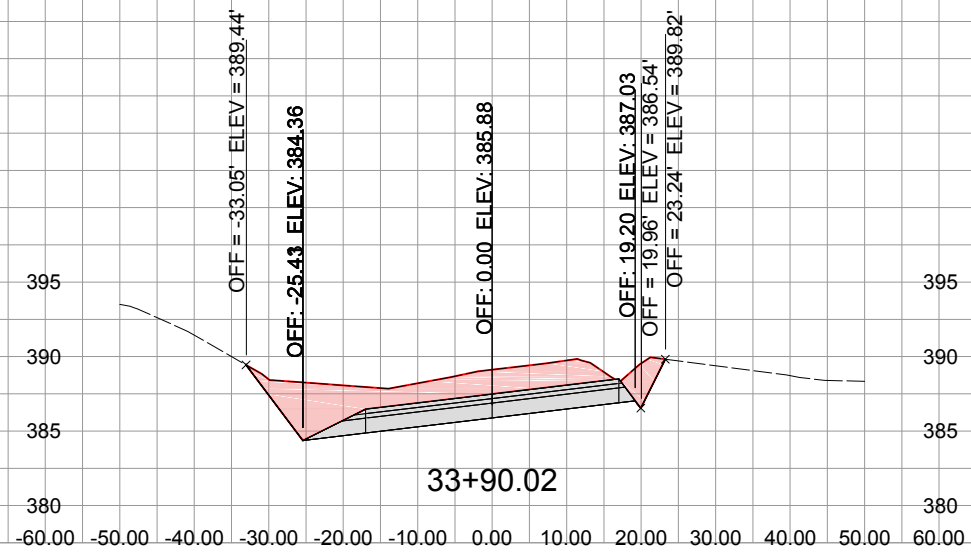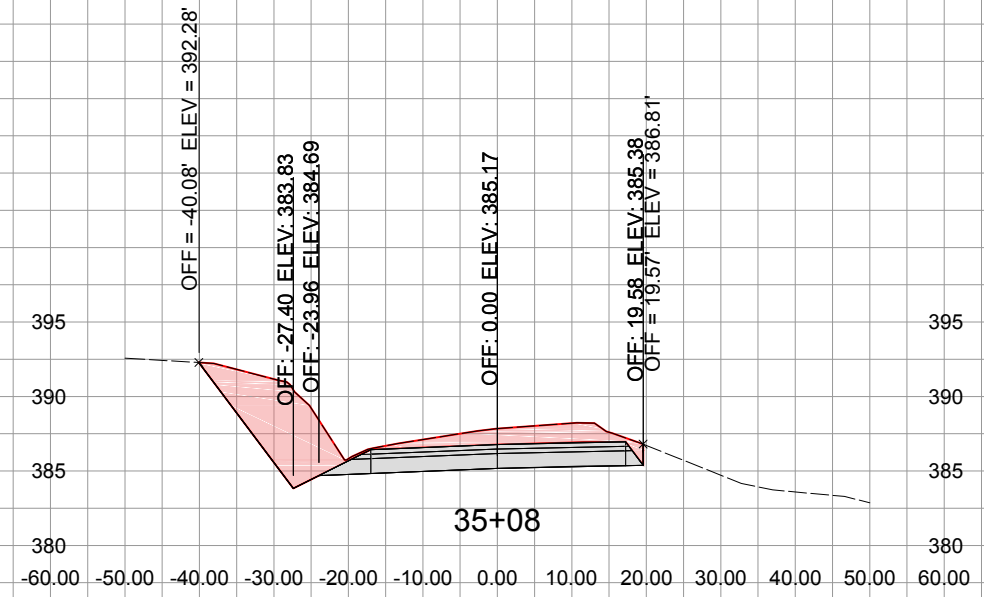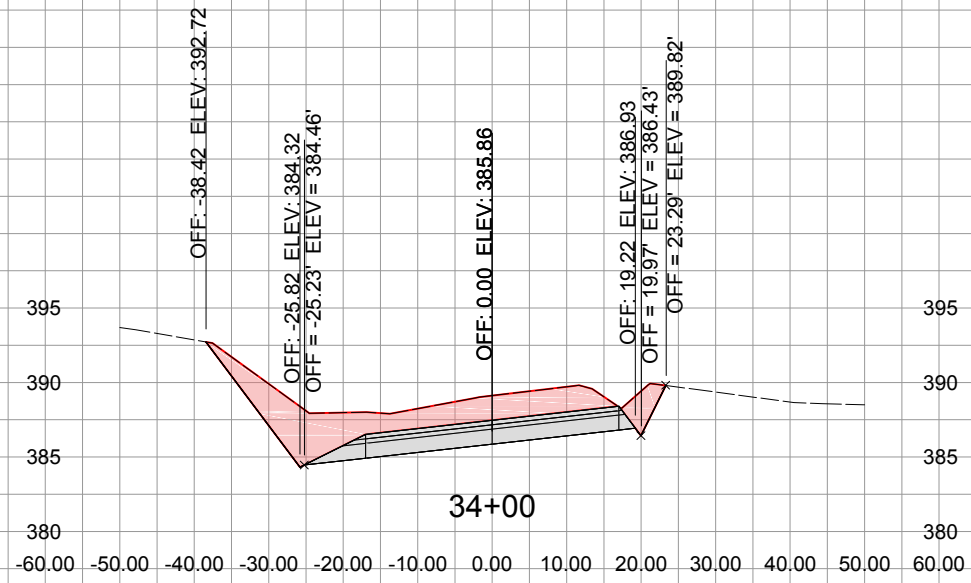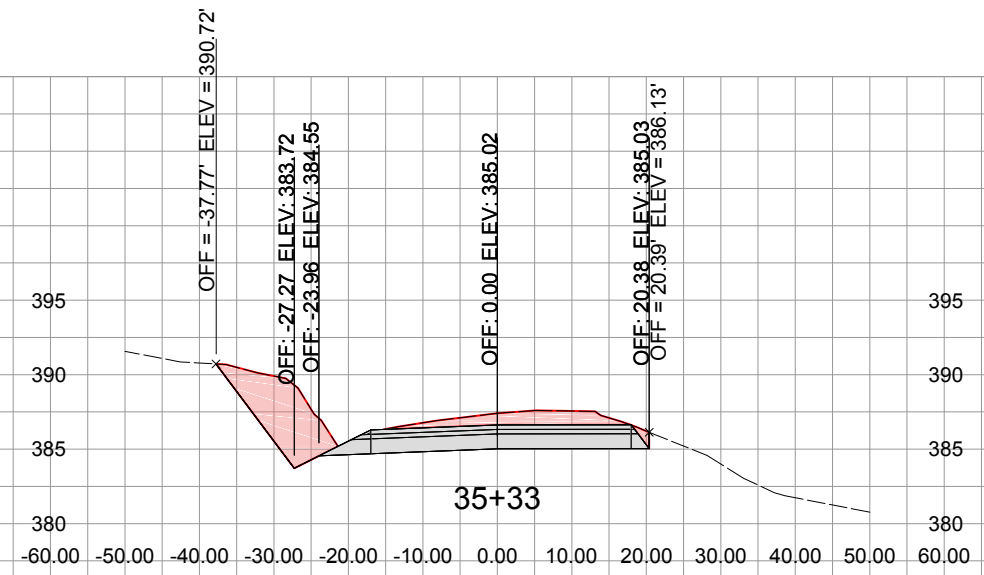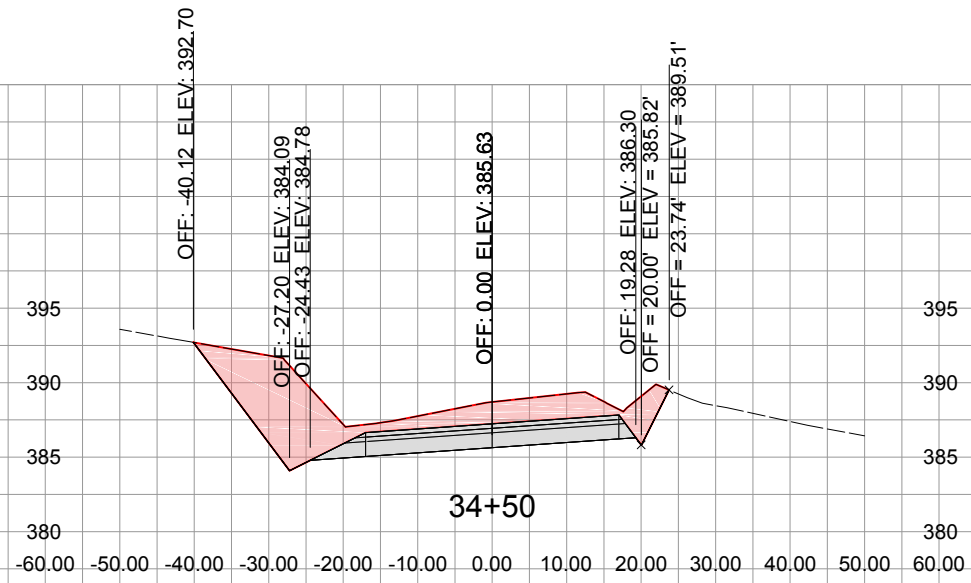

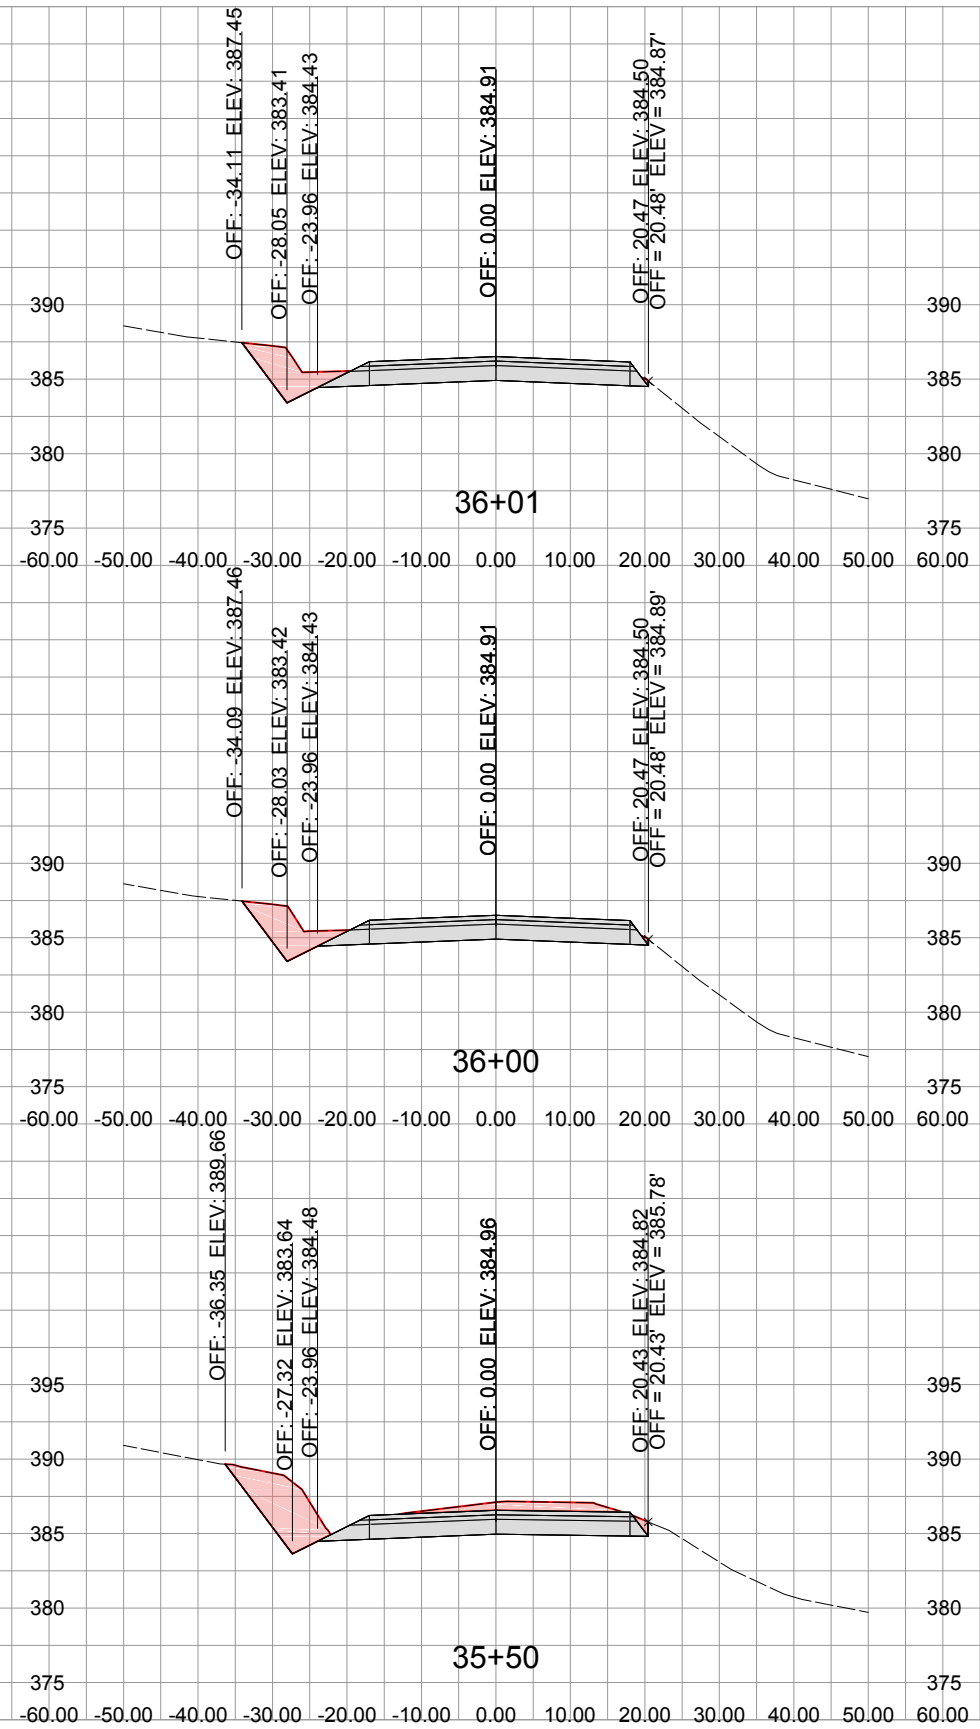







HWY 603 MAINLINE SECTIONS

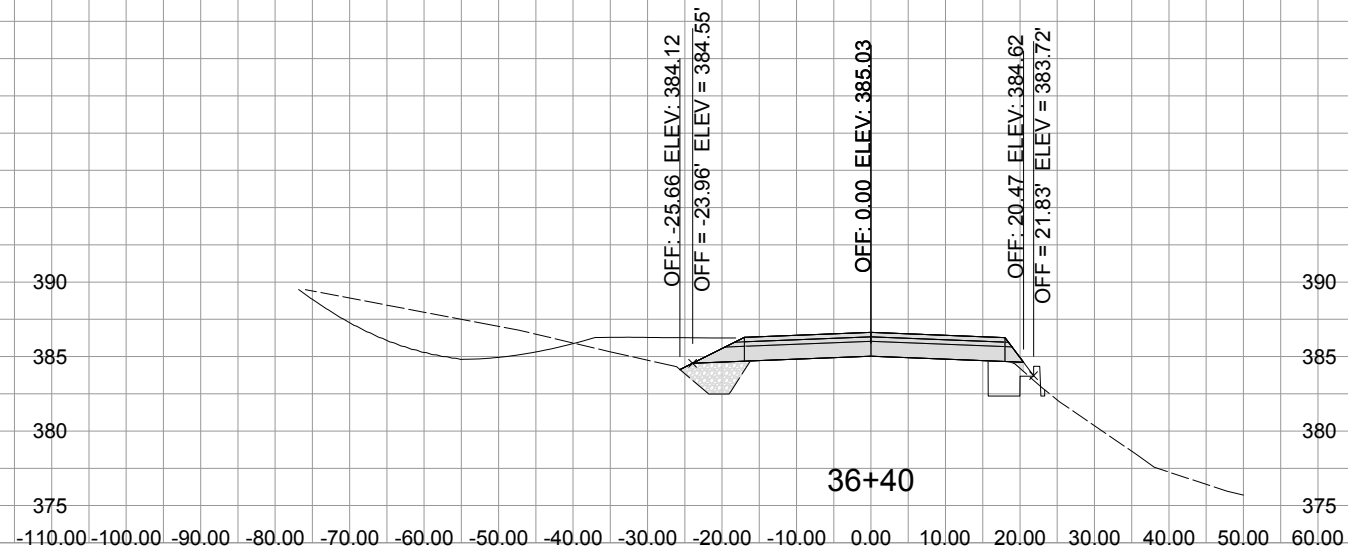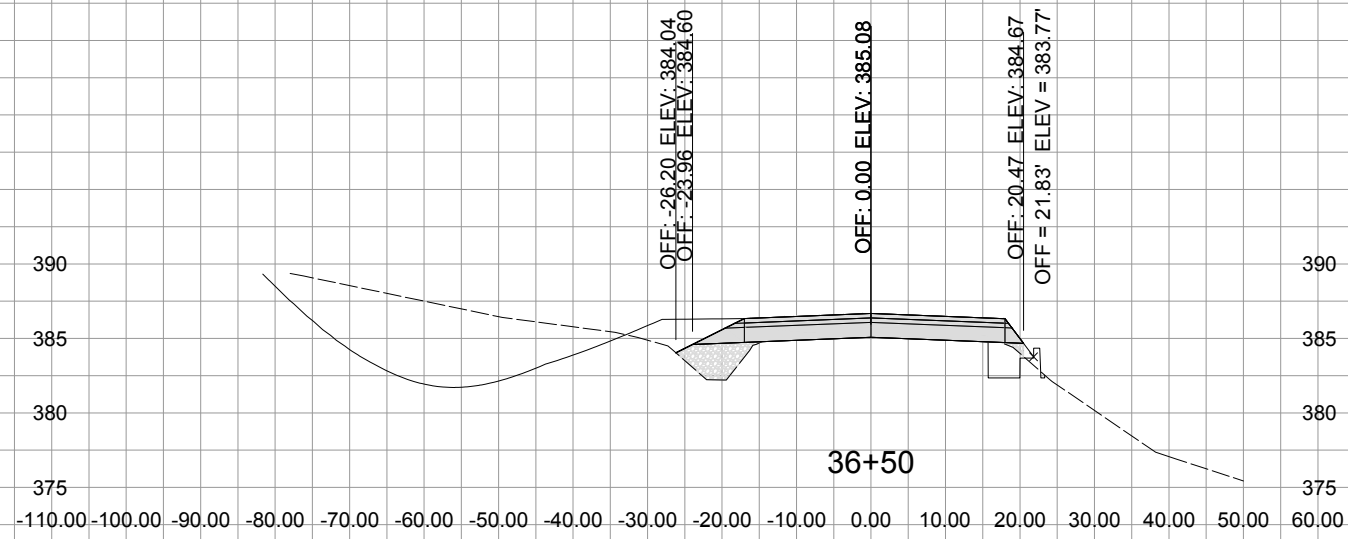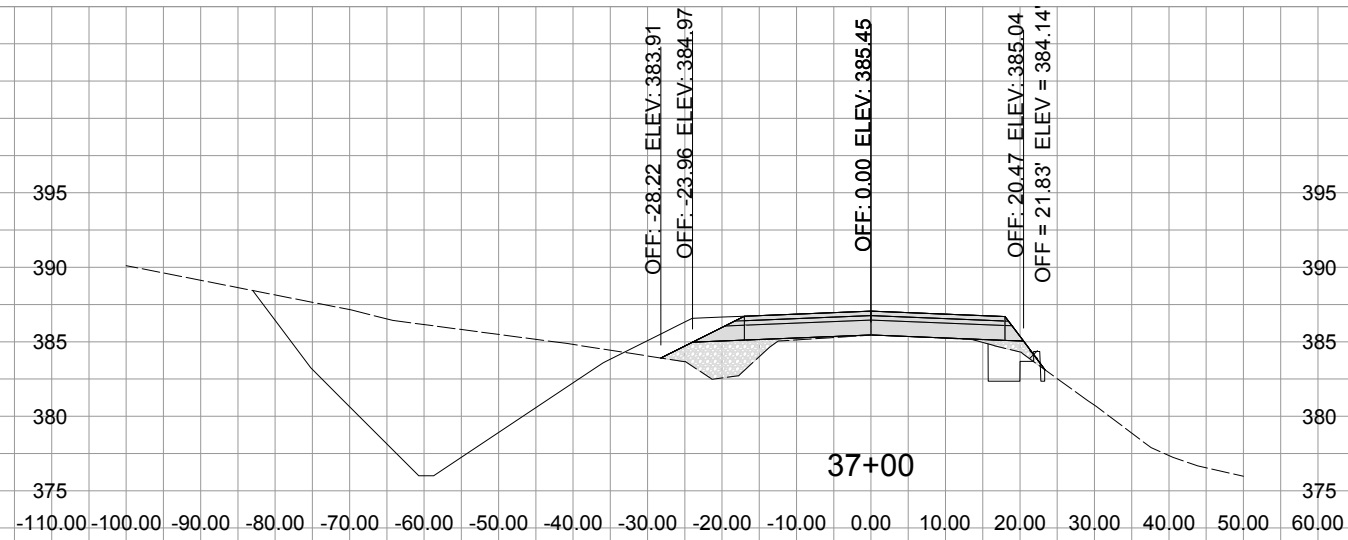

Department of Public Works

HWY 603 MAINLINE SECTIONS




SHEET 27 OF 66

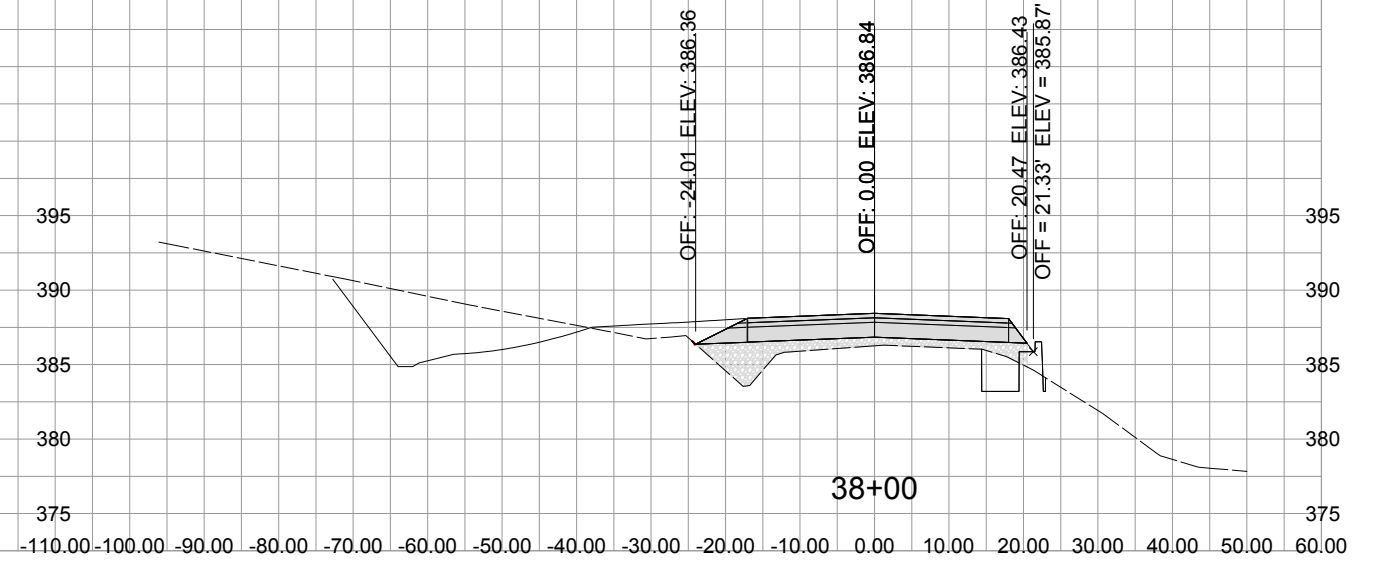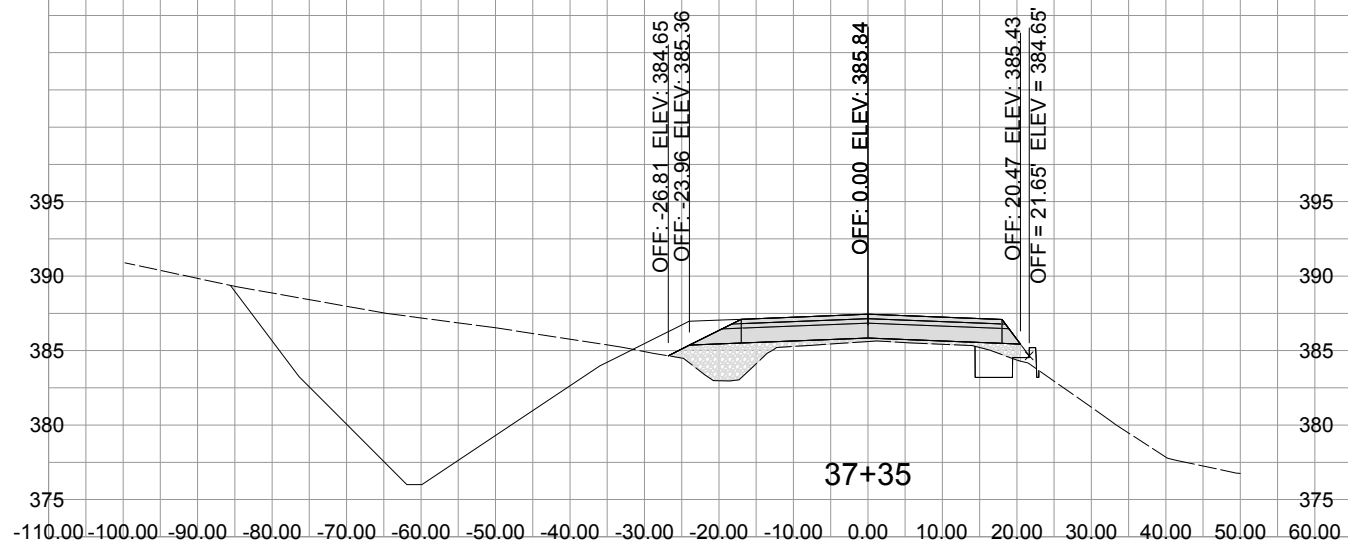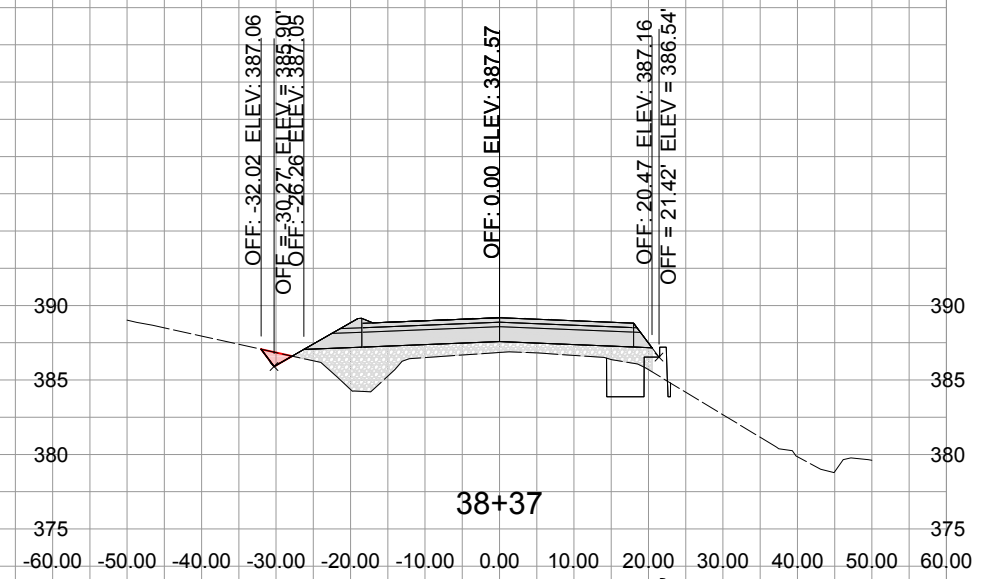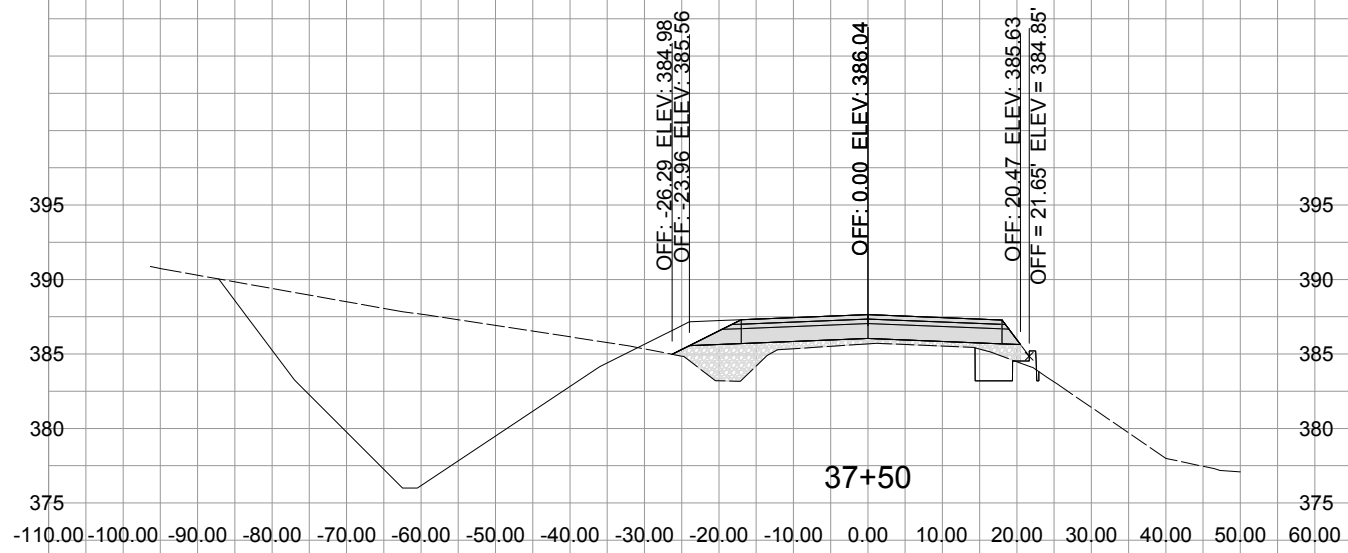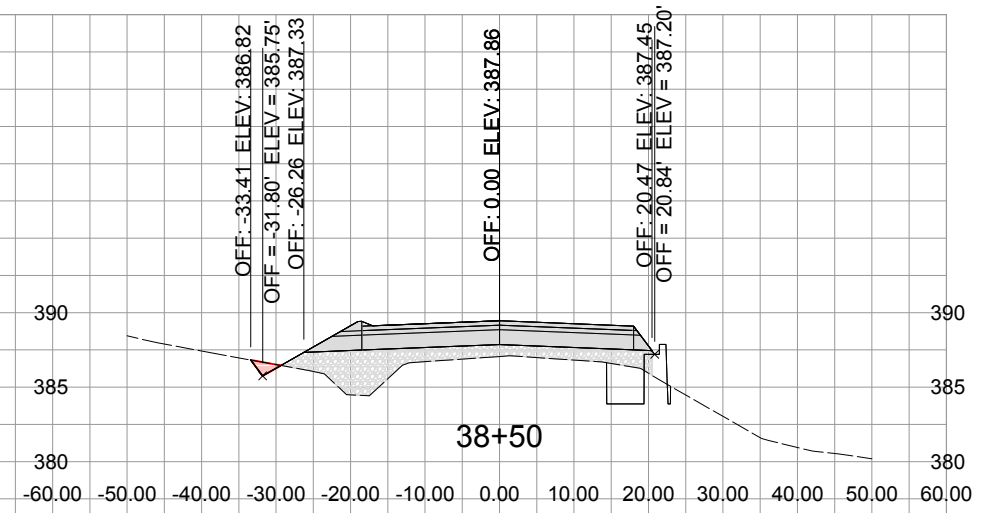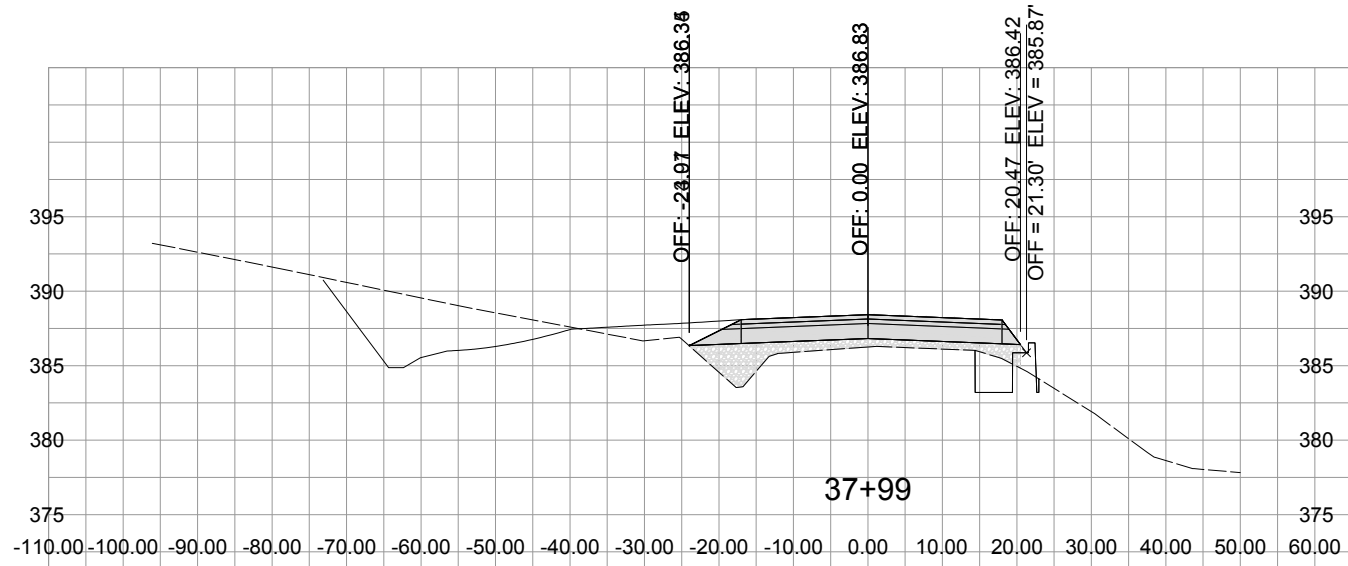

Department of Public Works

HWY 603 MAINLINE SECTIONS






SHEET 28 OF 66

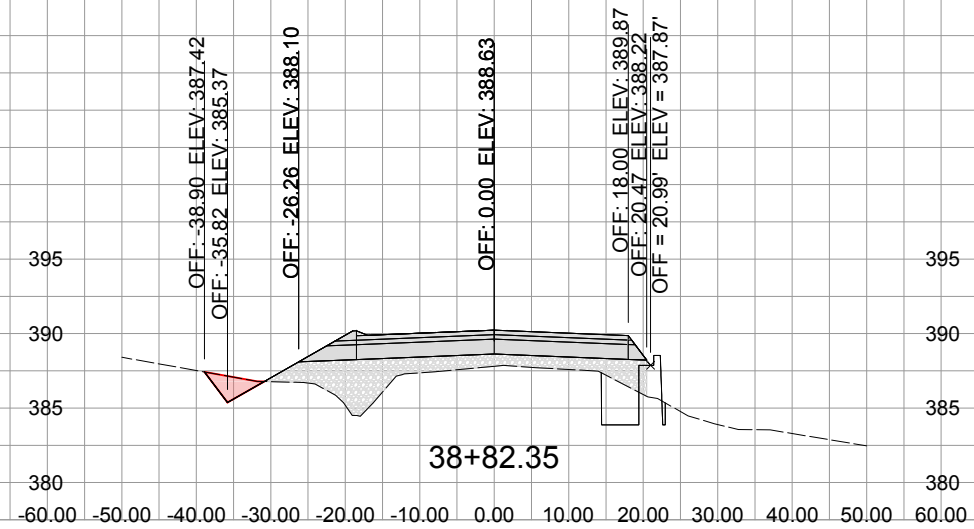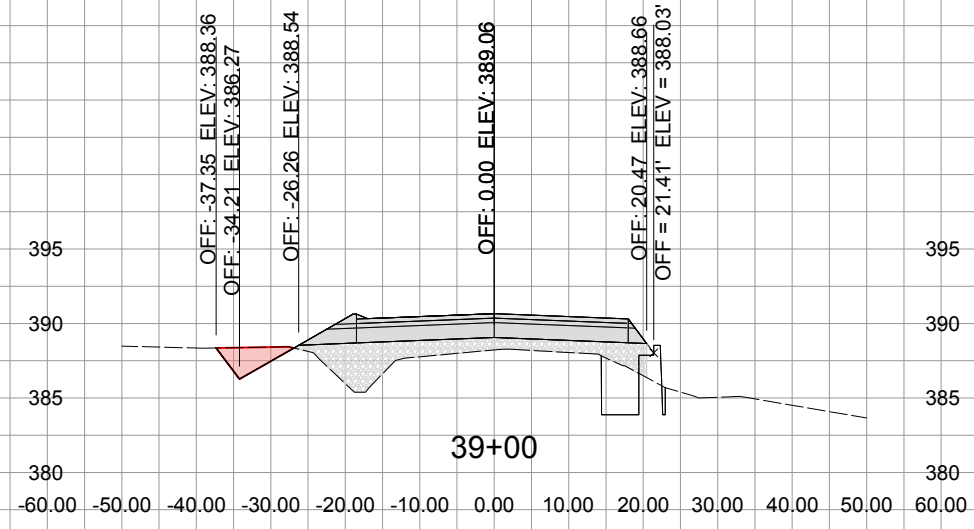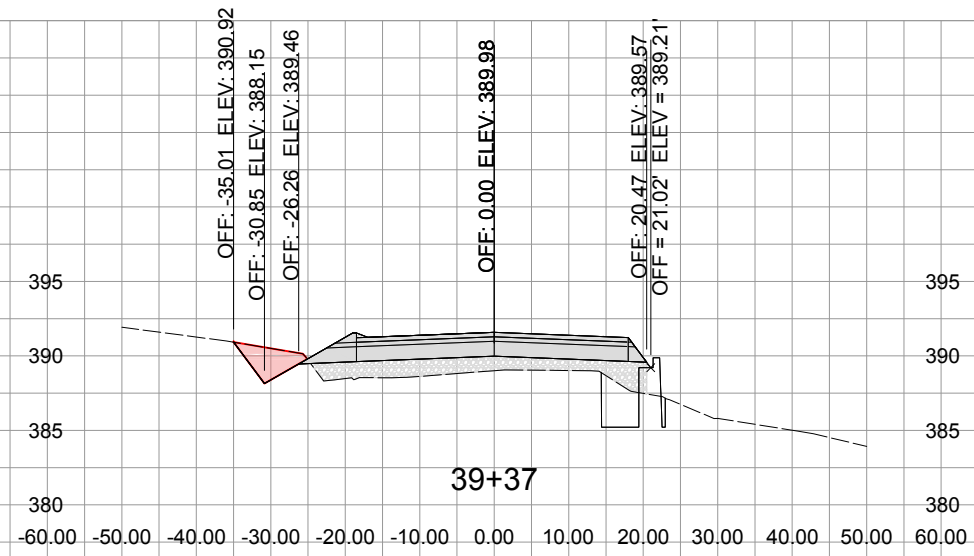







Department of Public Works







HWY 603 MAINLINE SECTIONS

SHEET 29 OF 66

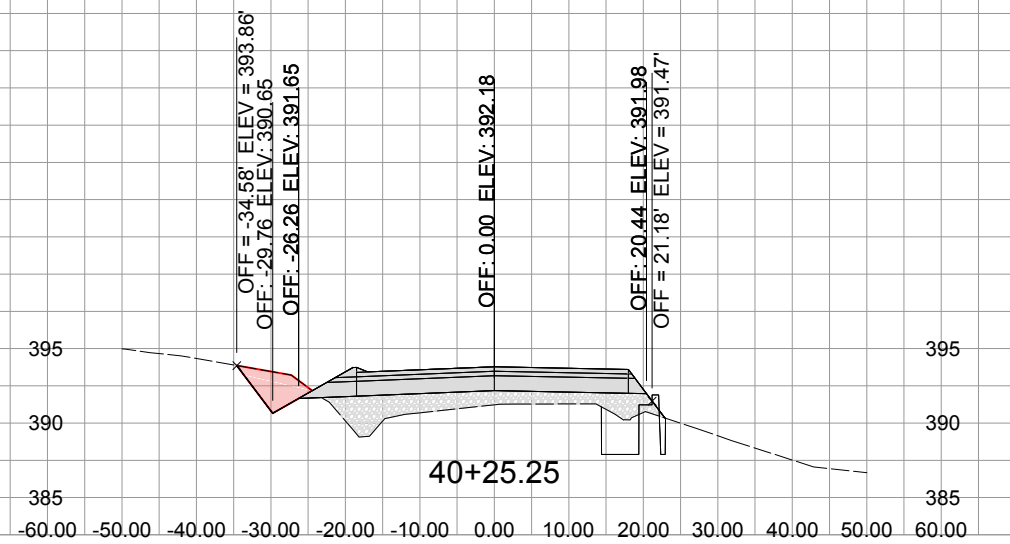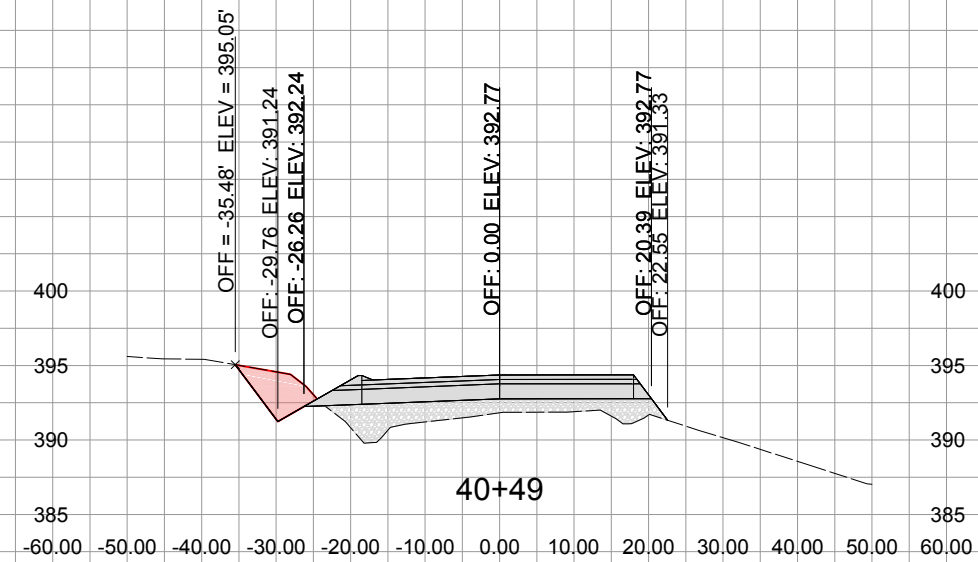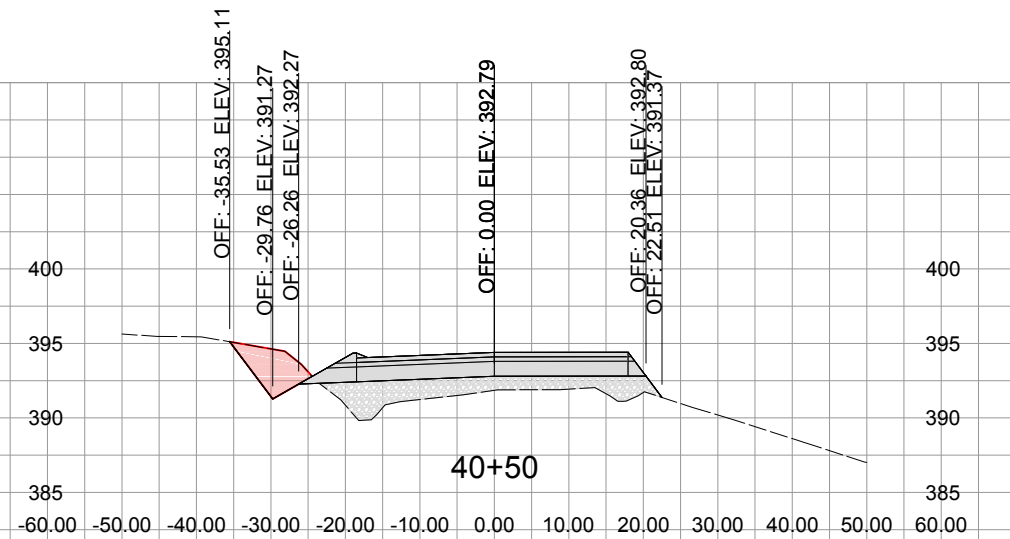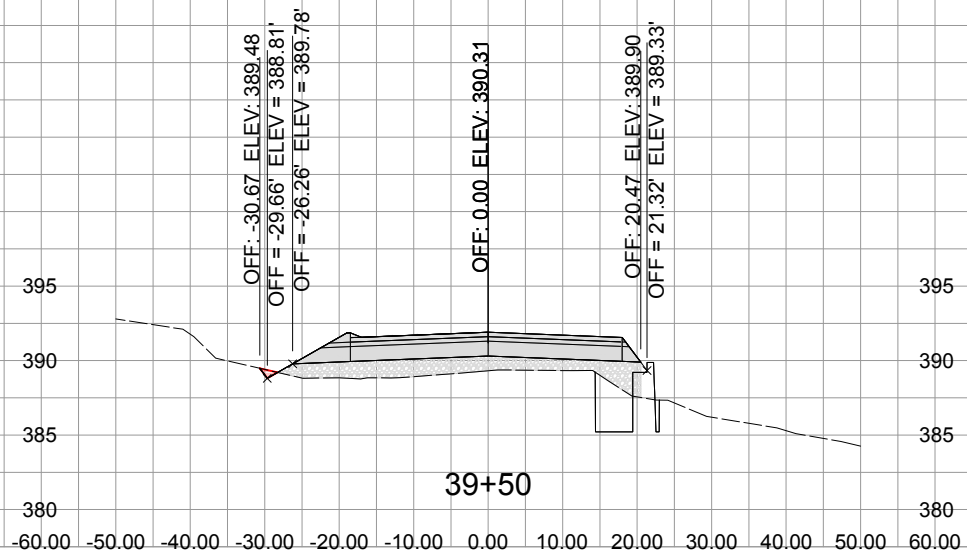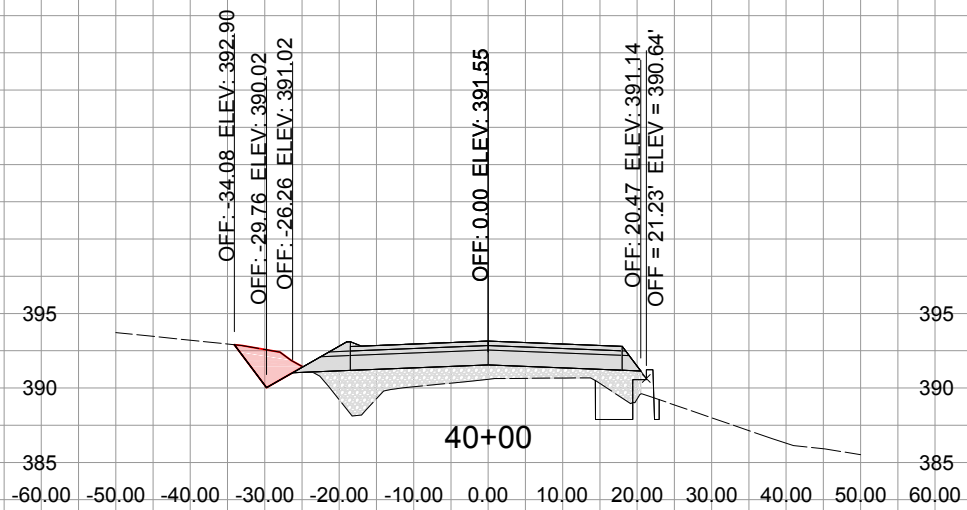

HWY 603 MAINLINE SECTIONS

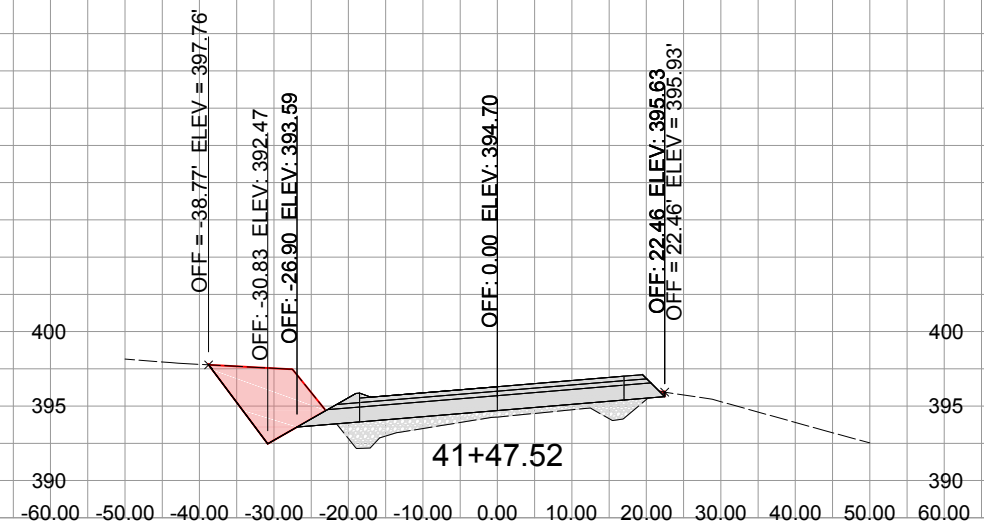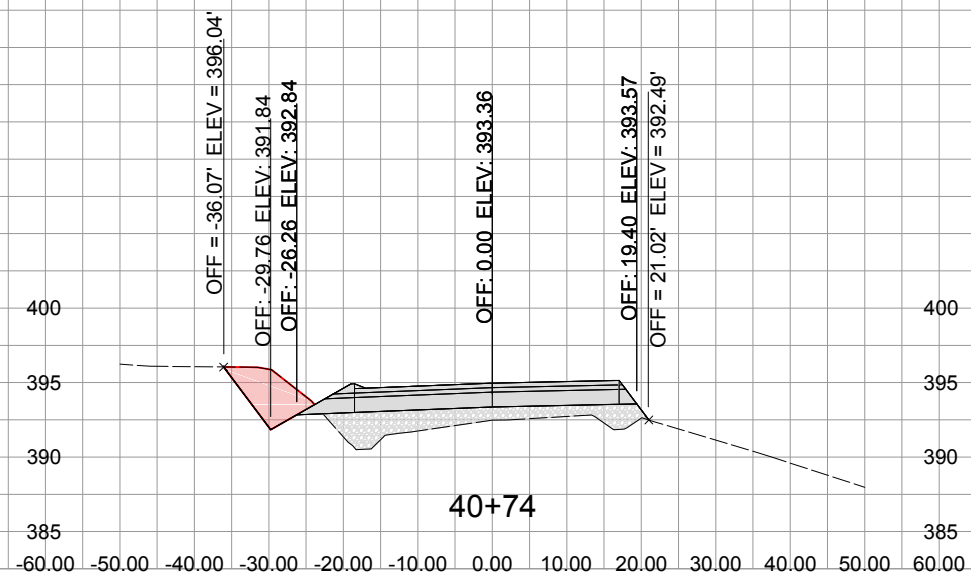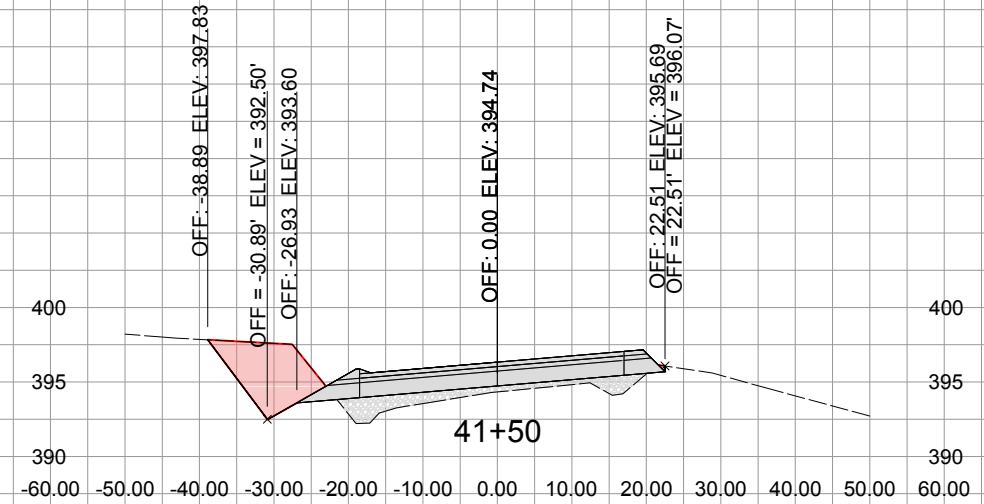
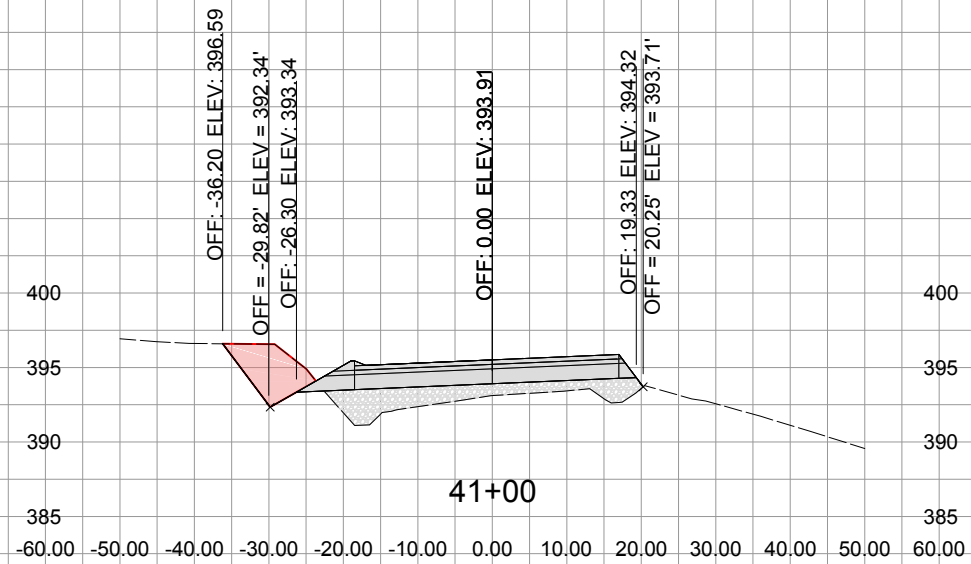
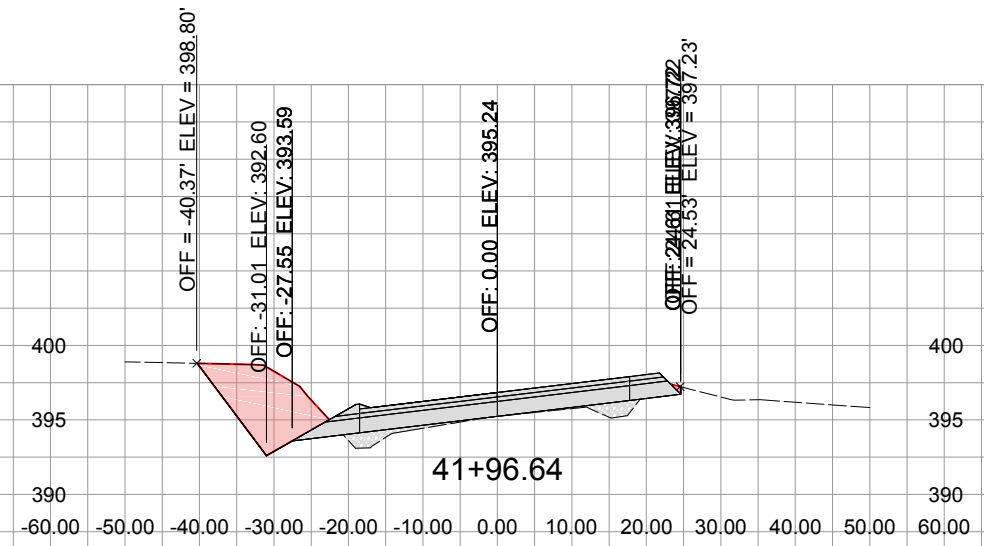
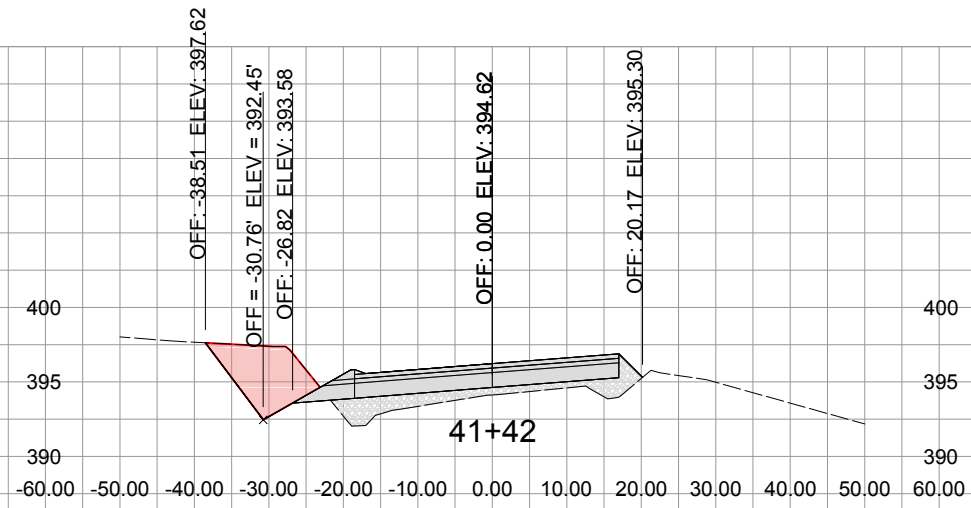


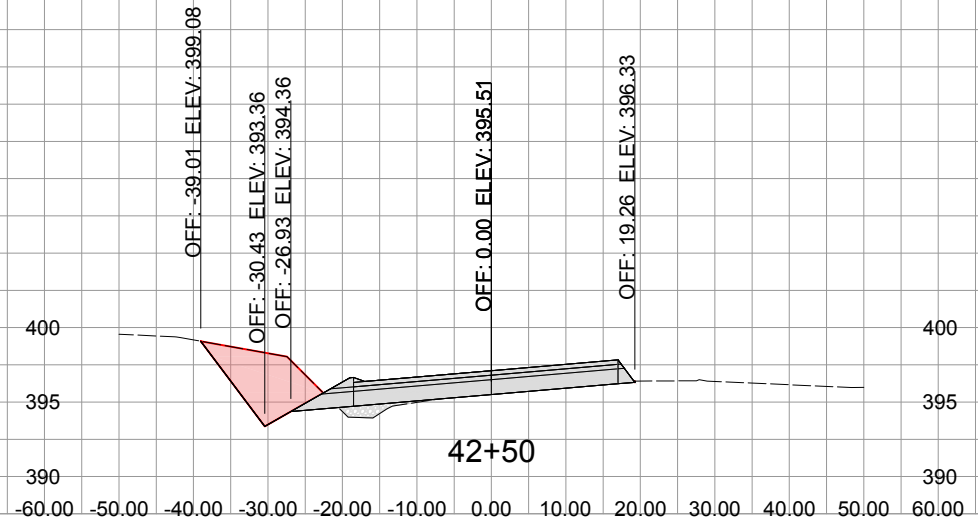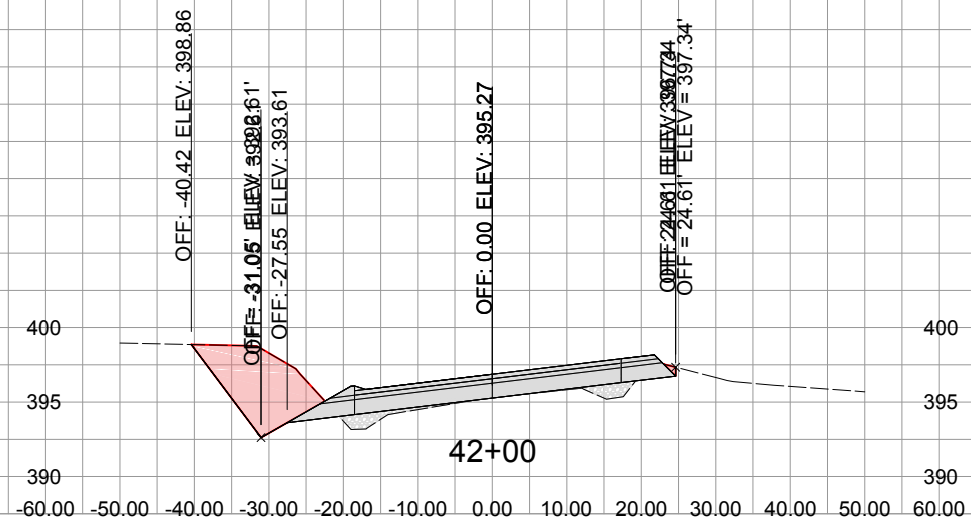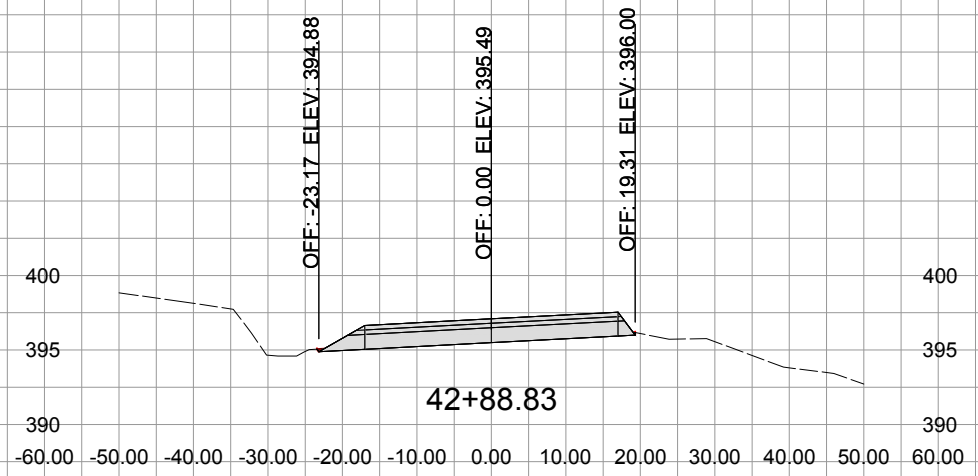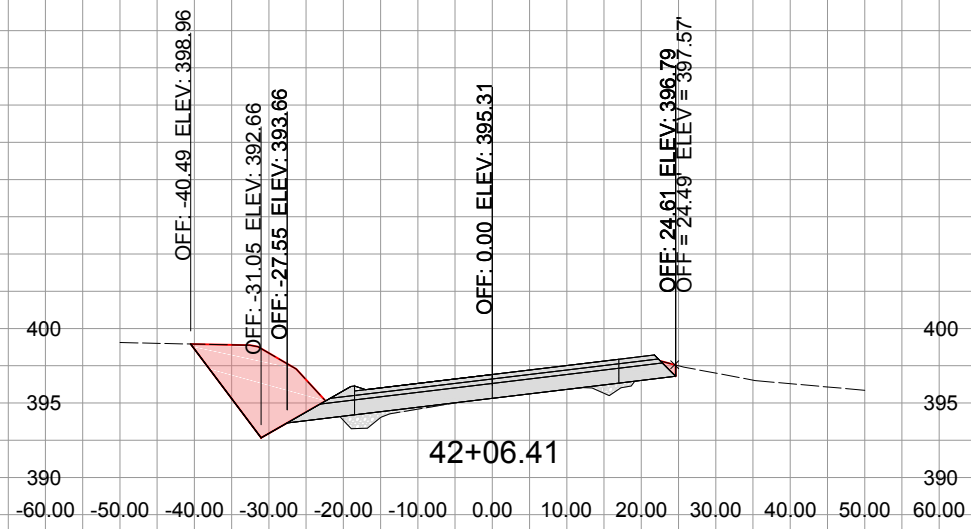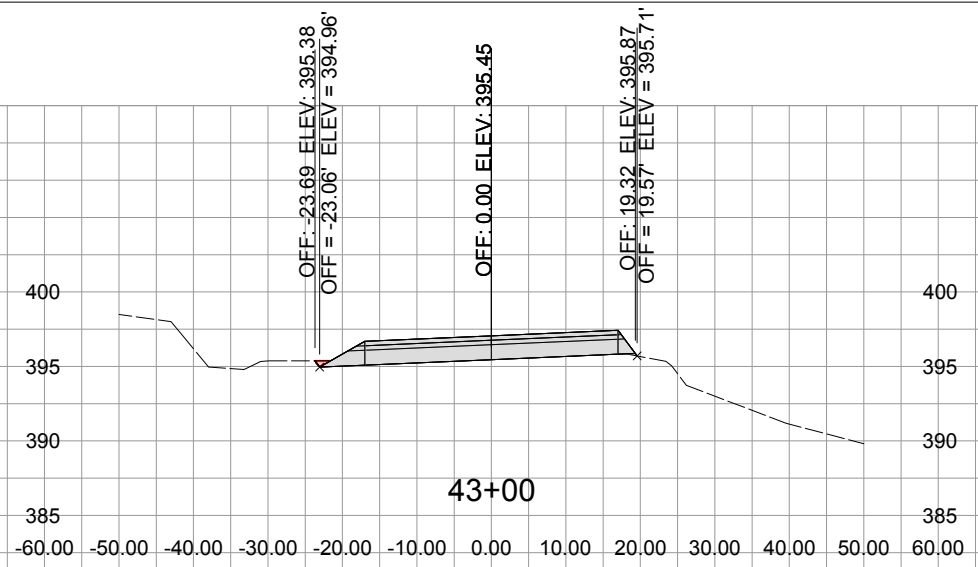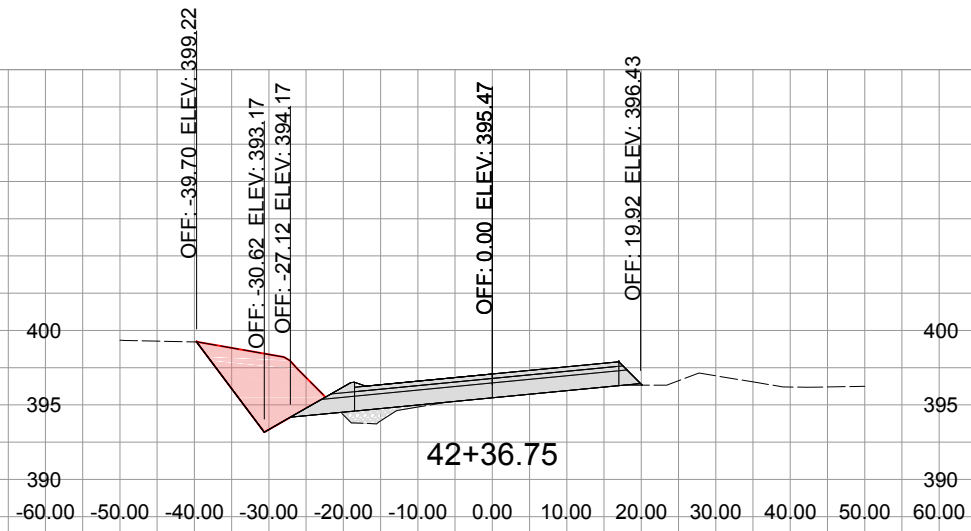






Department of Public Works

HWY 603 MAINLINE SECTIONS

SHEET 32 OF 74

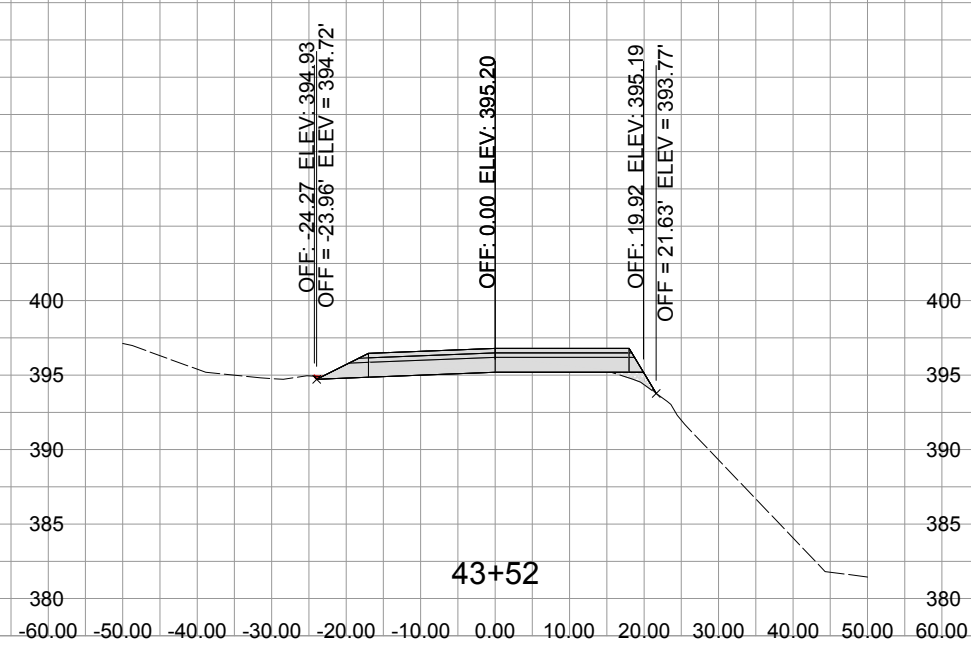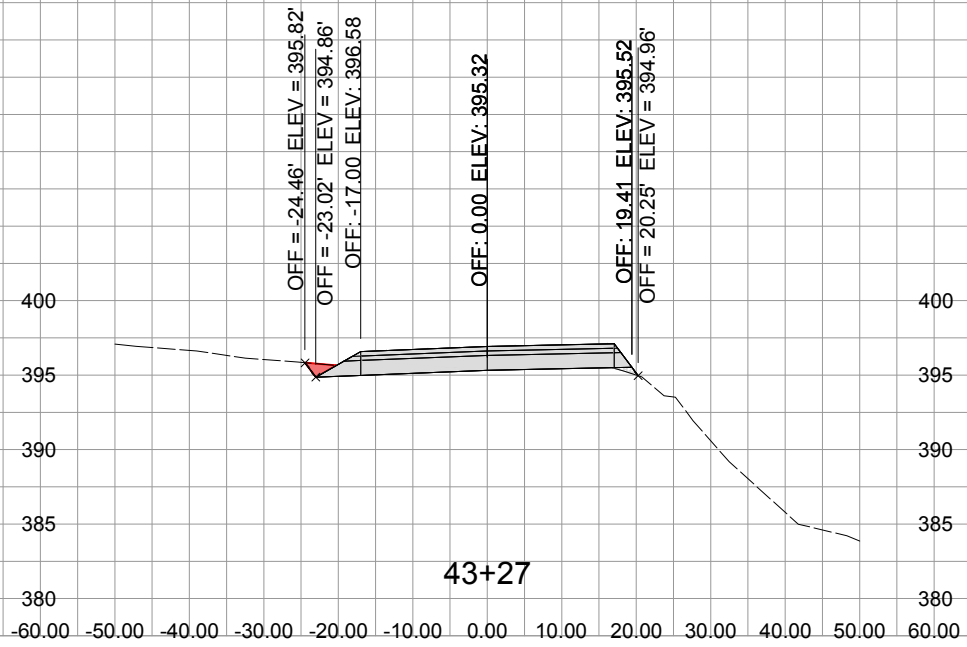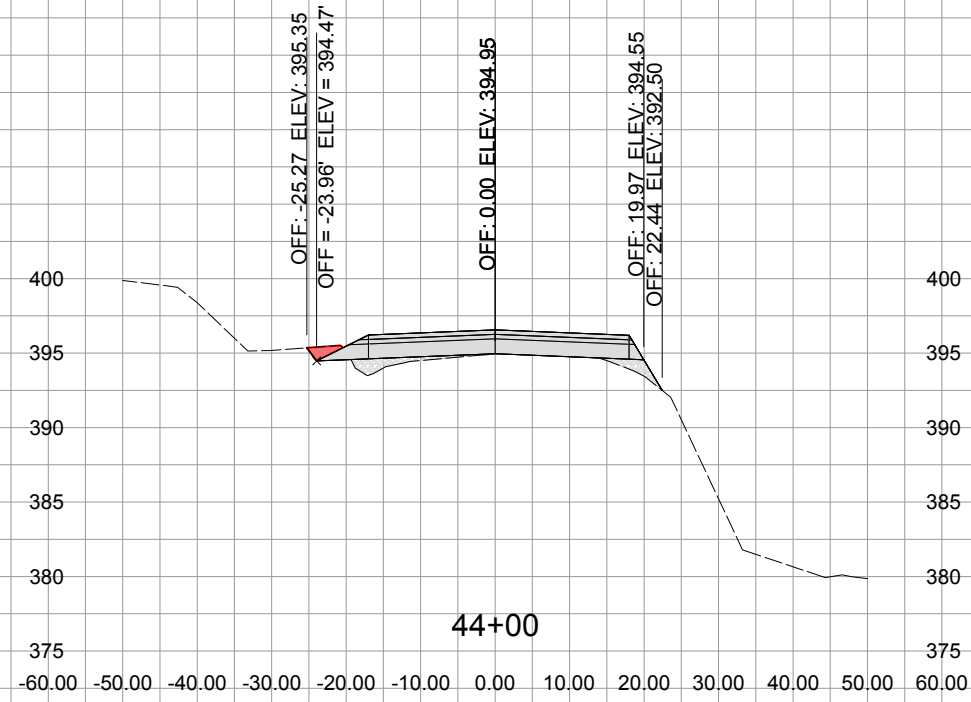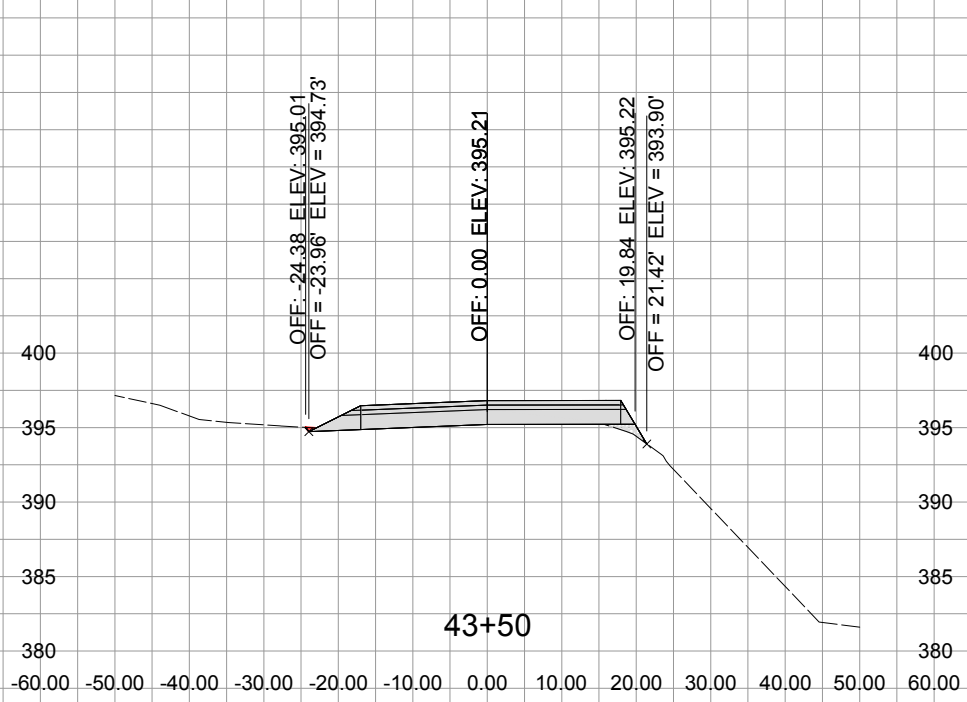





HWY 603 MAINLINE SECTIONS

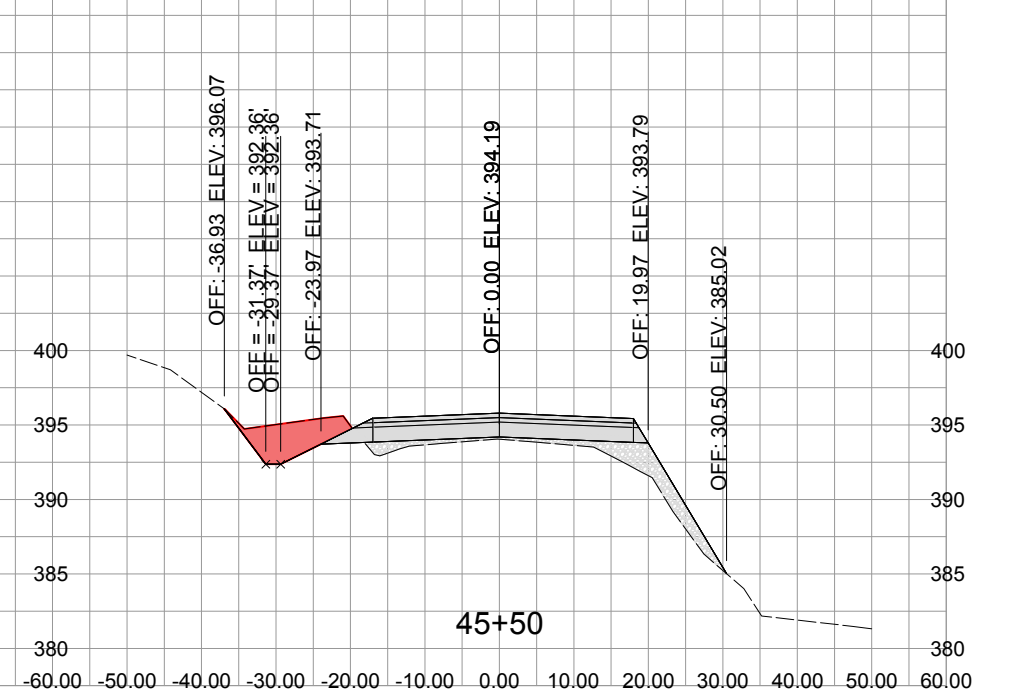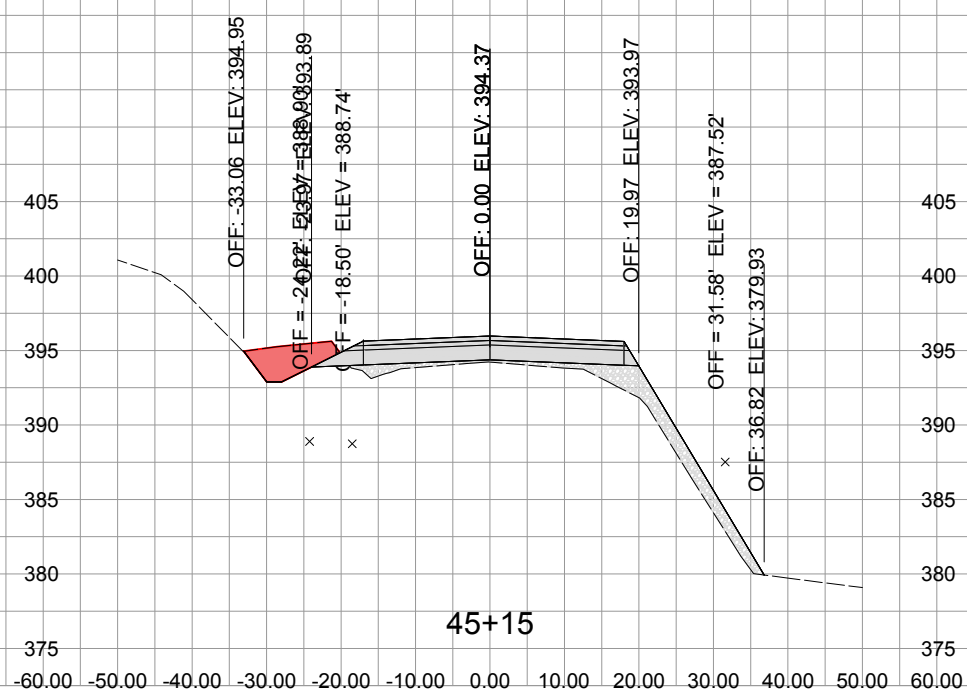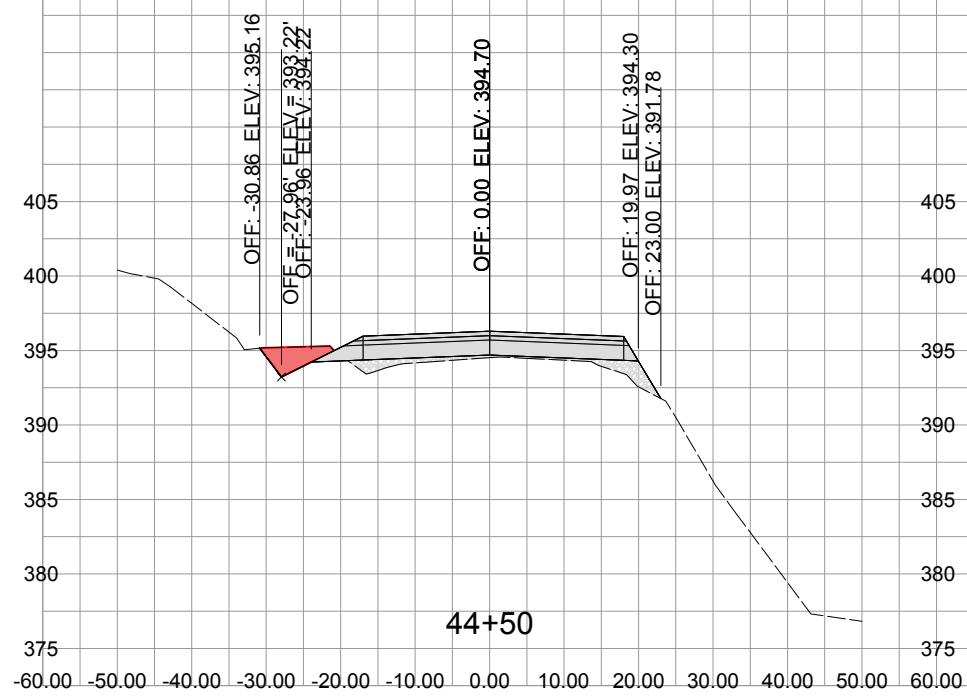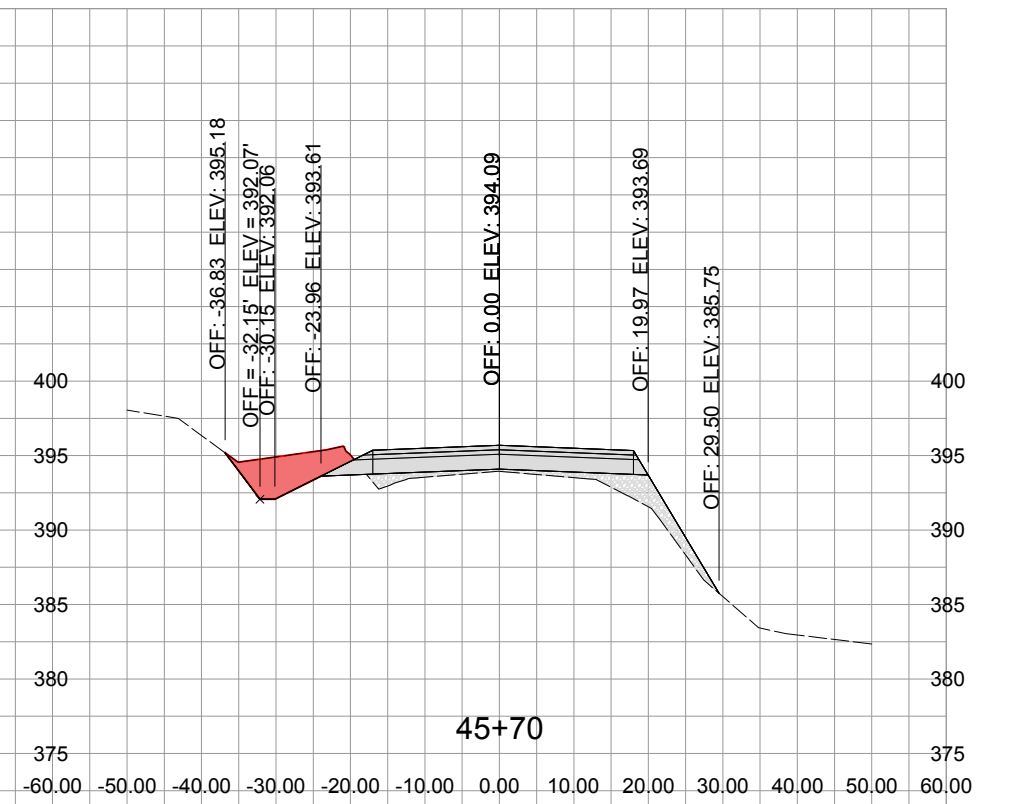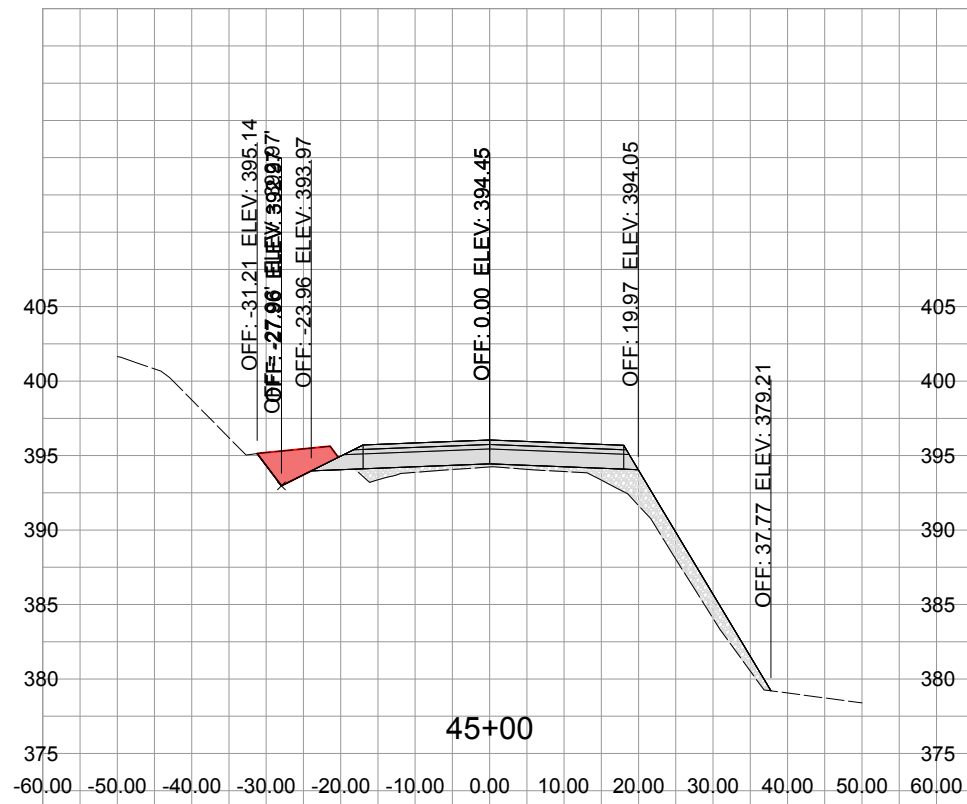

Department of Public Works

HWY 603 MAINLINE SECTIONS





SHEET 34 OF 66

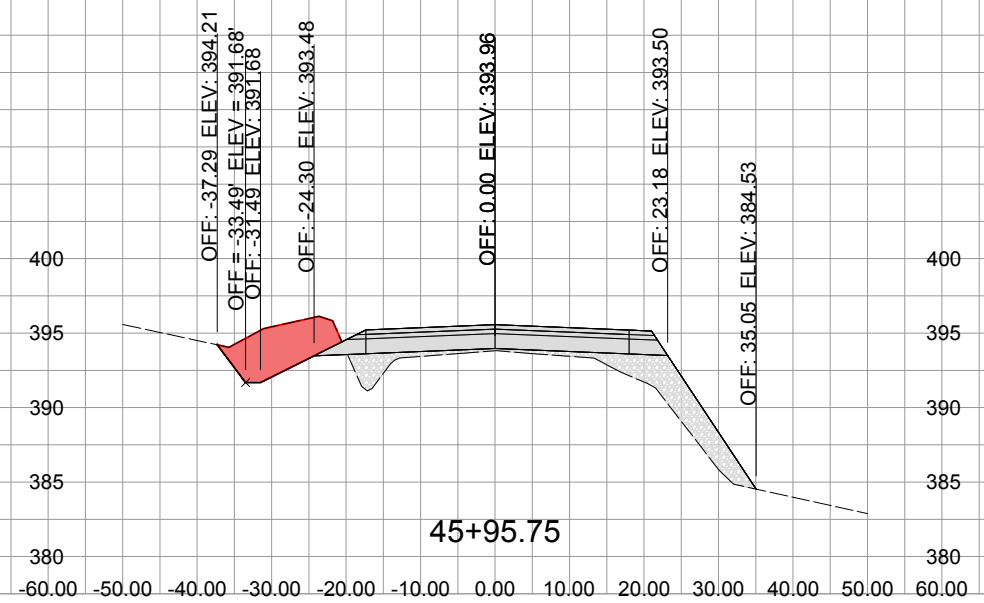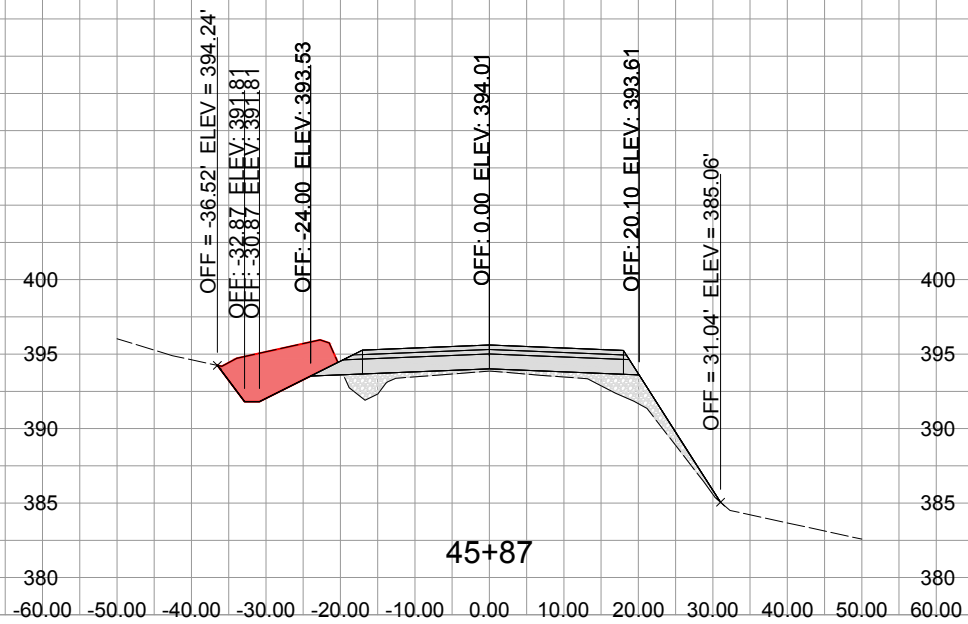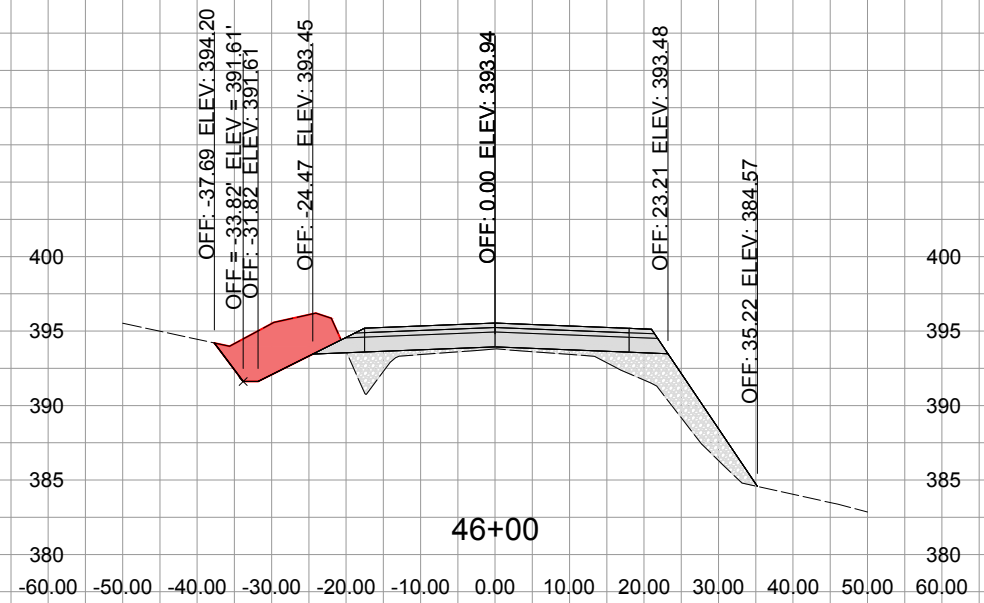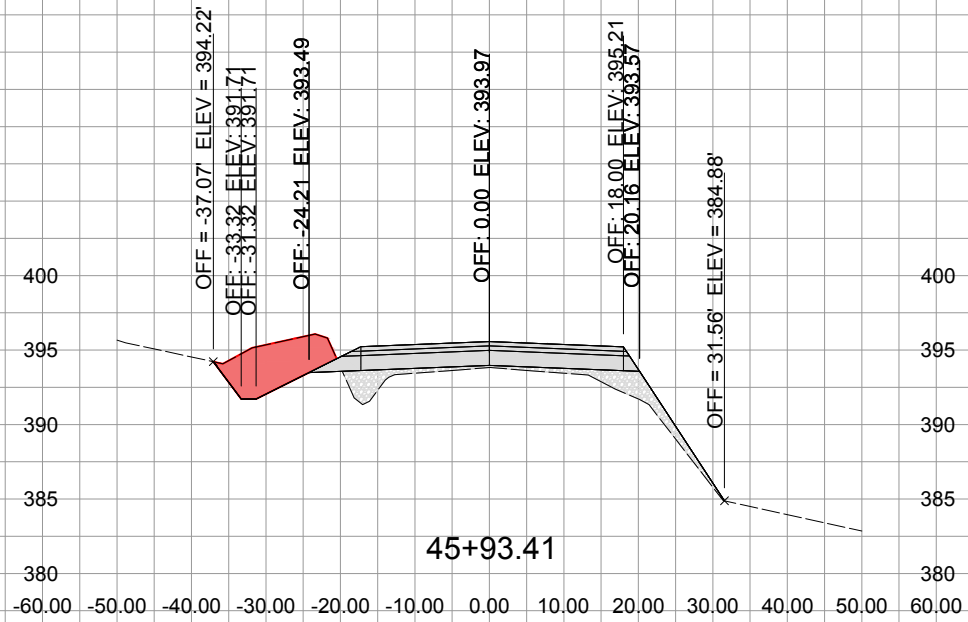

Department of Public Works





HWY 603 MAINLINE SECTIONS

SHEET 35 OF 66

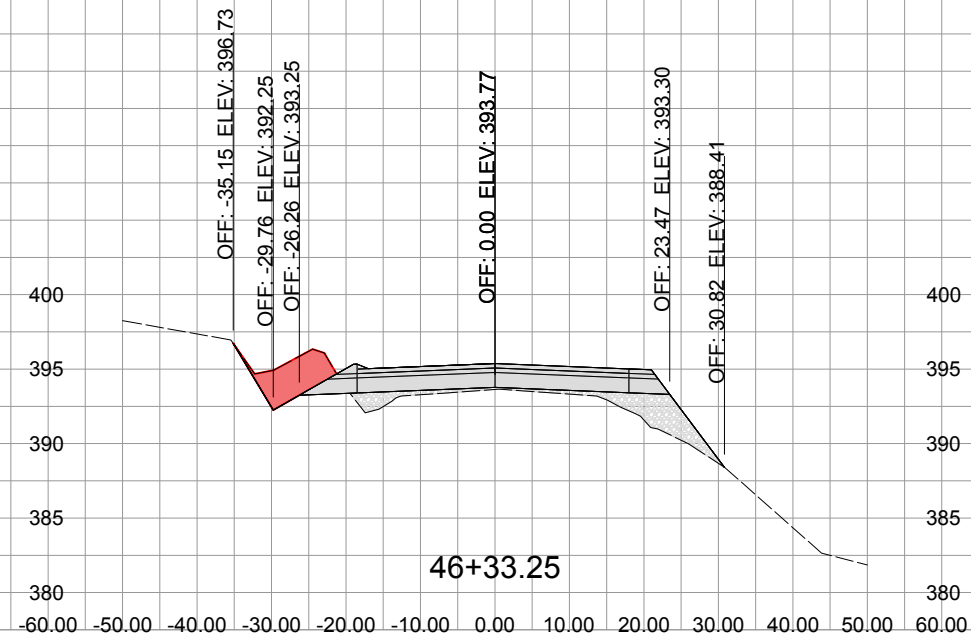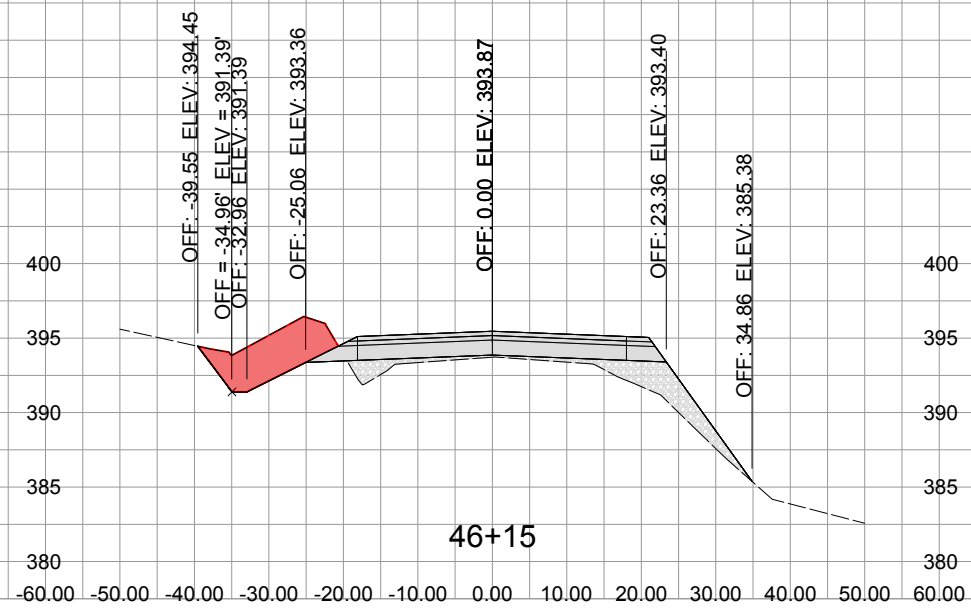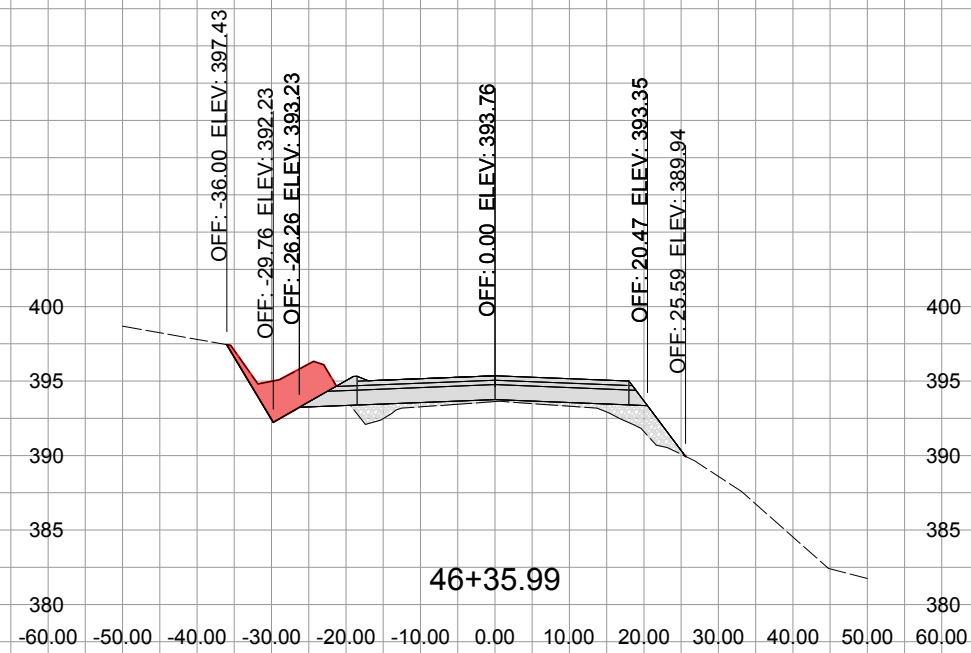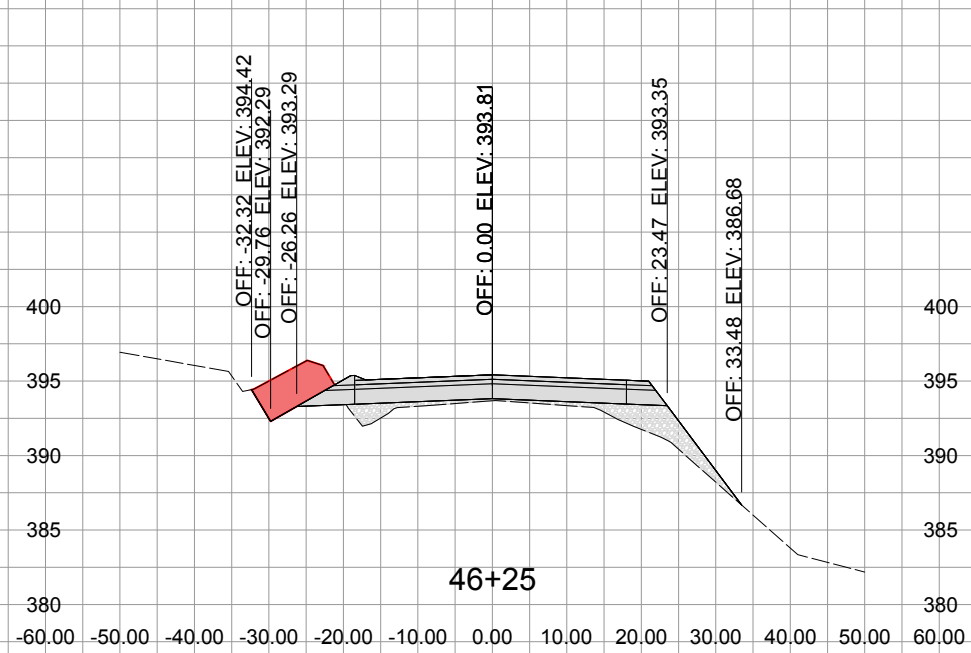

Department of Public Works





HWY 603 MAINLINE SECTIONS

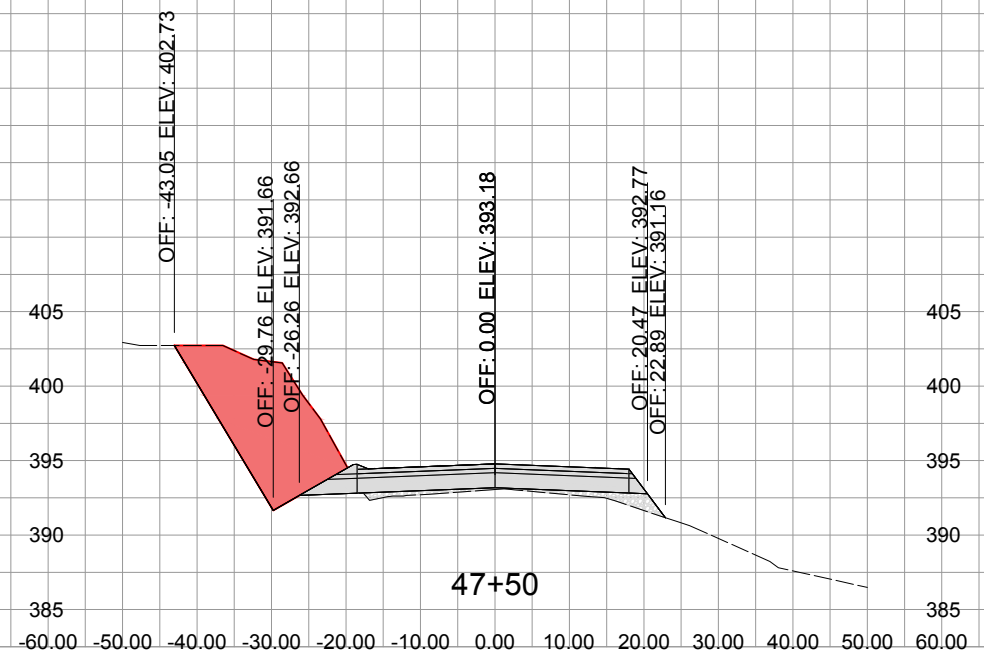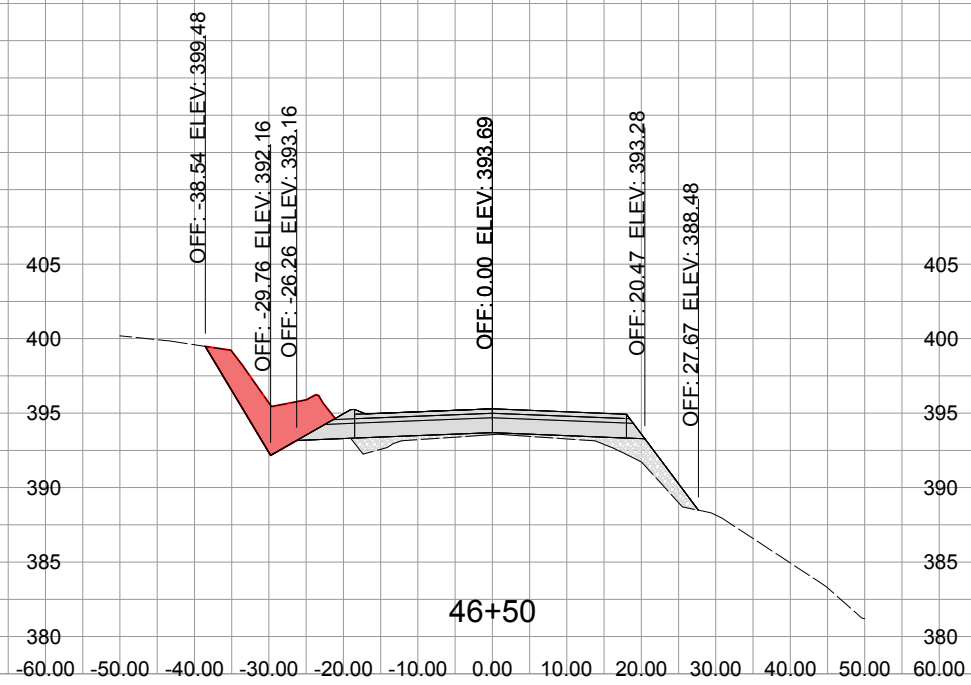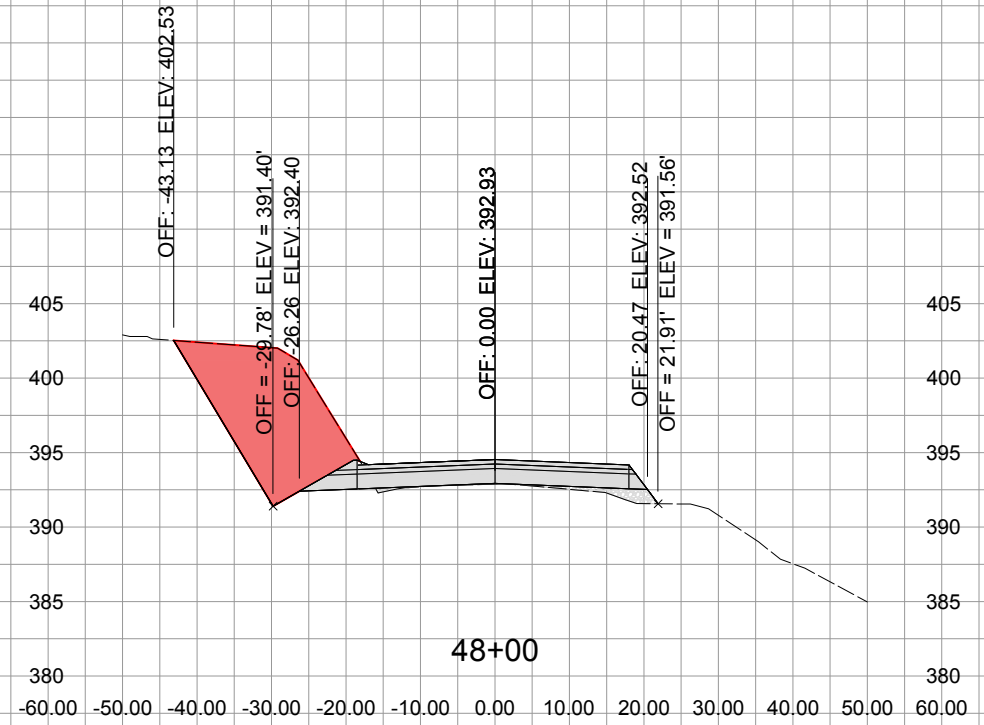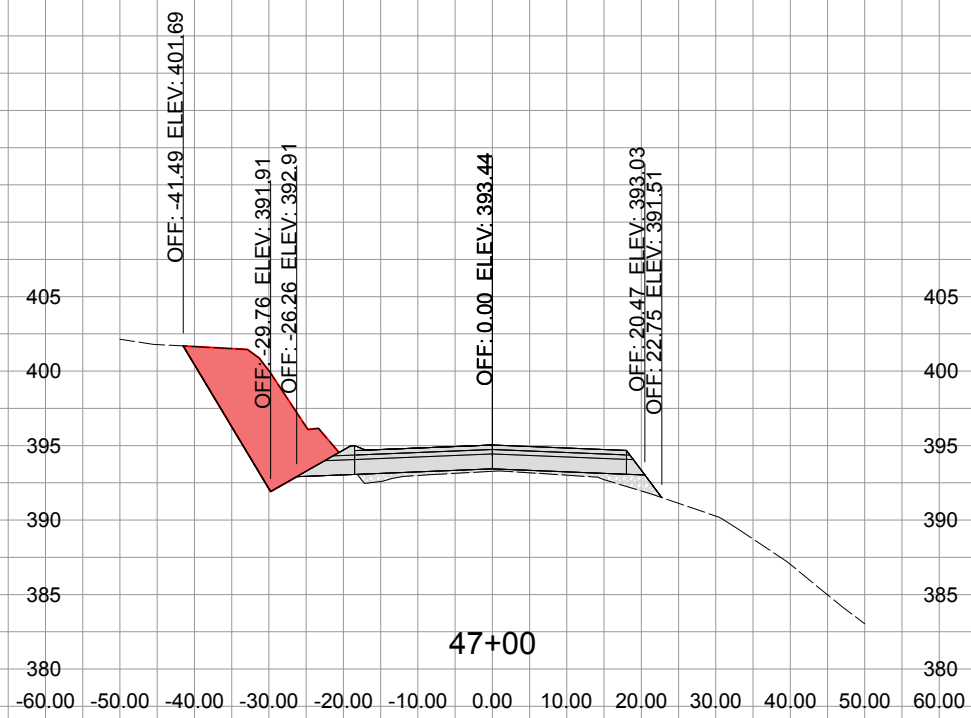

Department of Public Works

HWY 603 MAINLINE SECTIONS





SHEET 37 OF 66

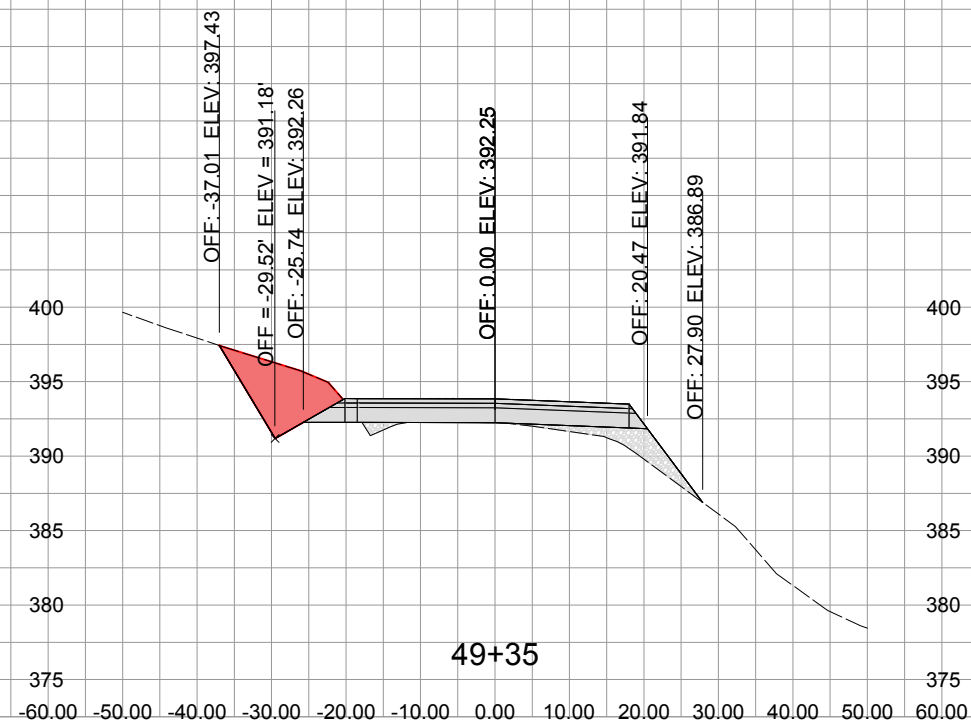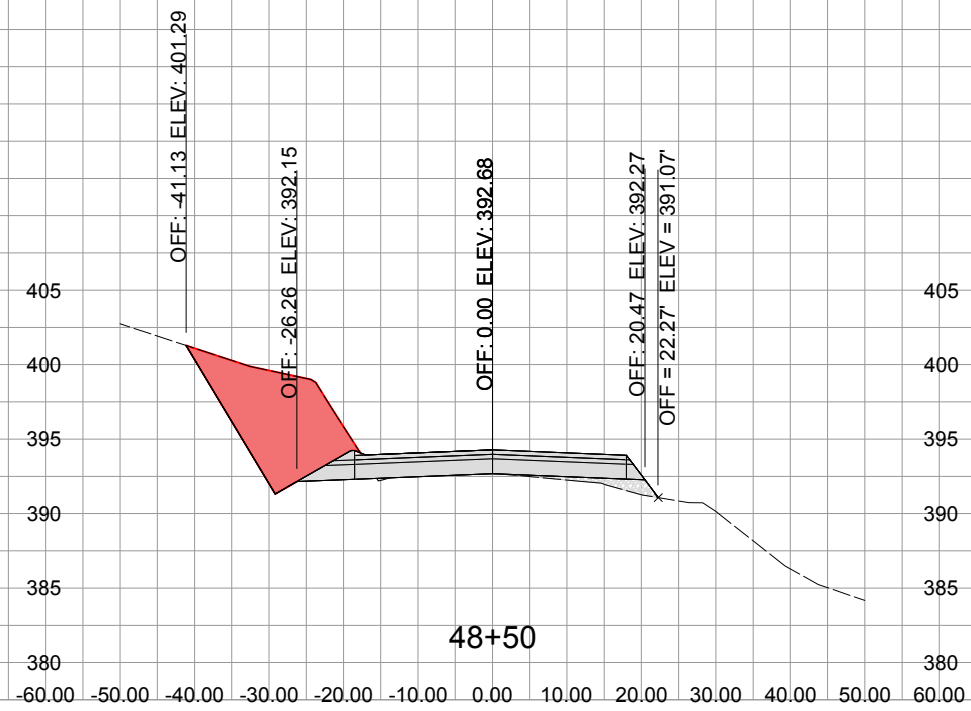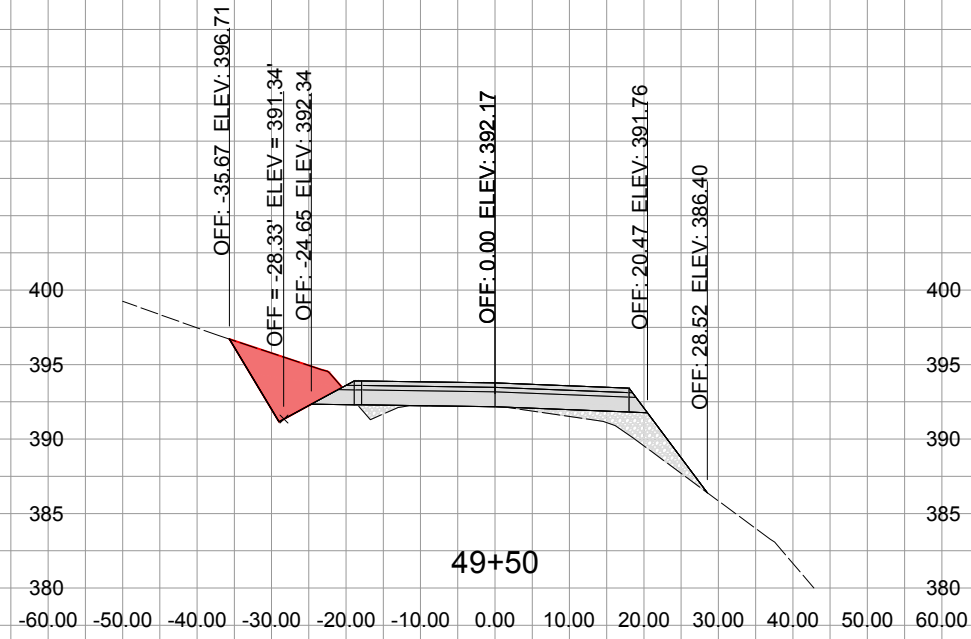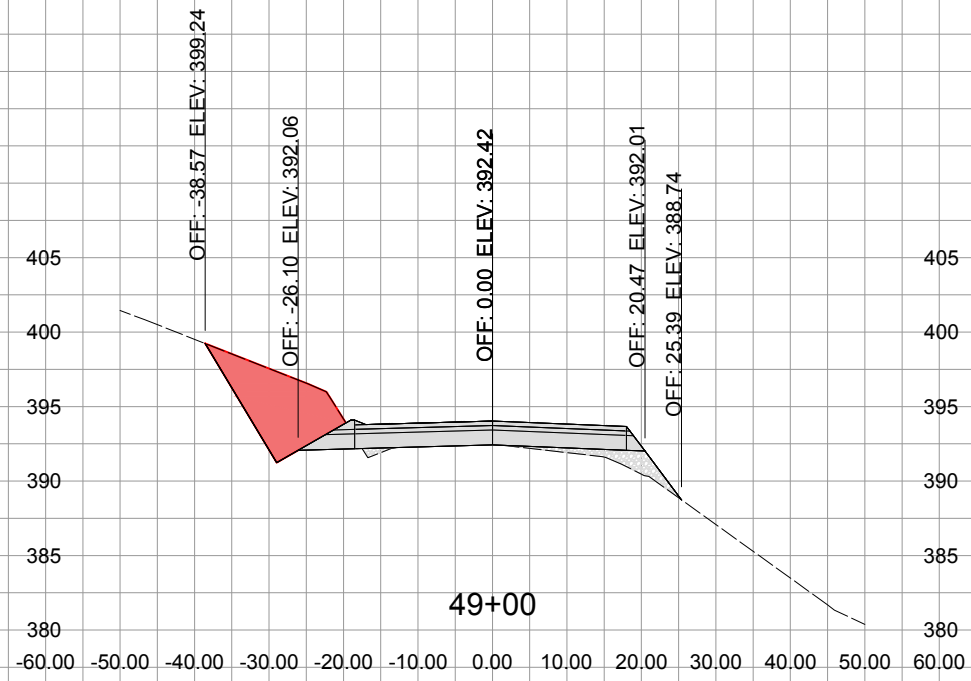

Department of Public Works

HWY 603 MAINLINE SECTIONS


SHEET 38 OF 66

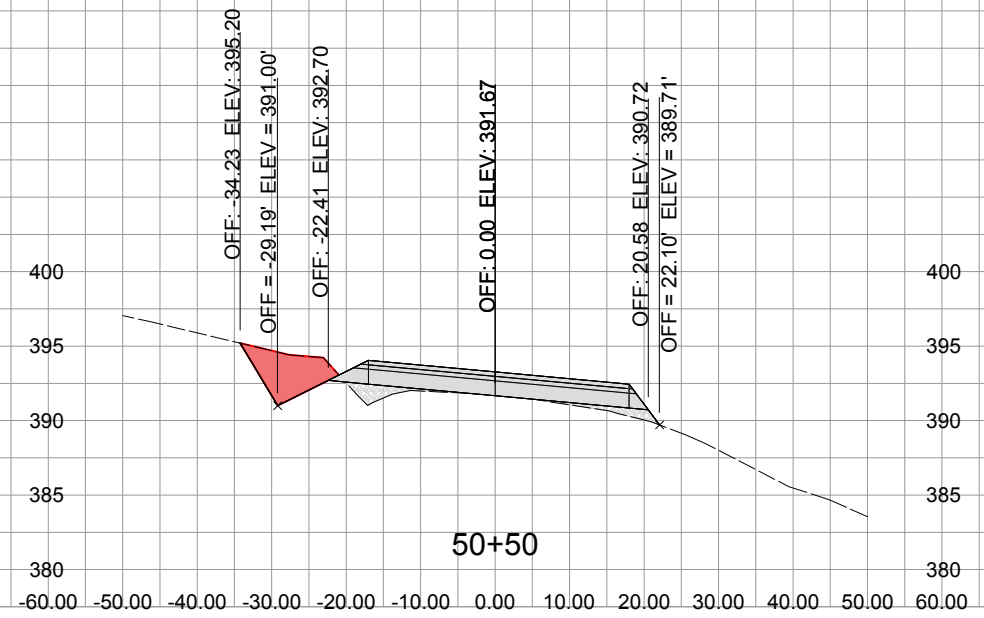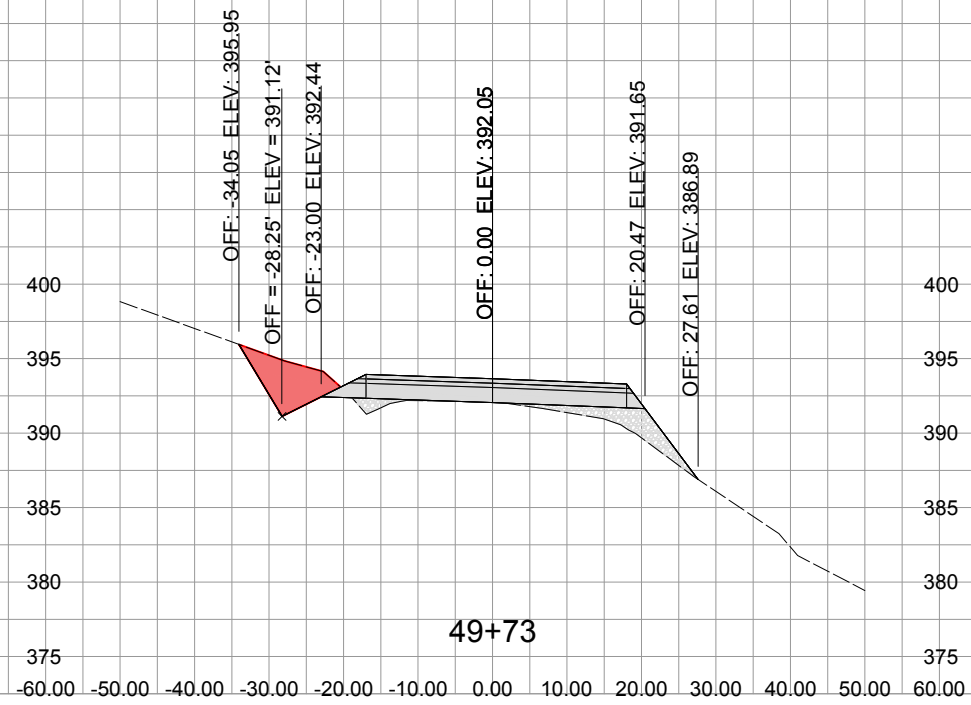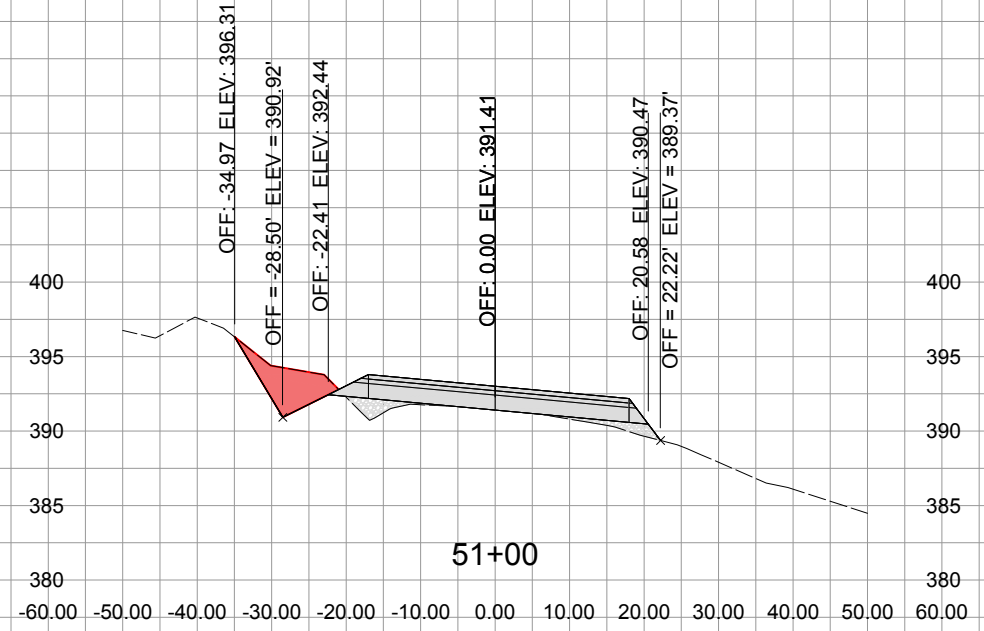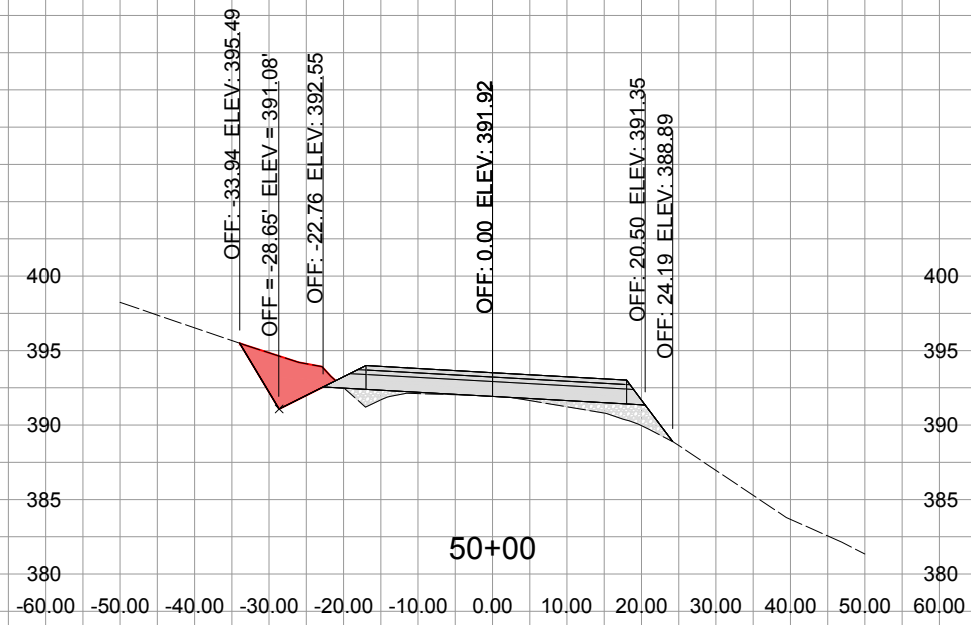







Department of Public Works

HWY 603 MAINLINE SECTIONS

SHEET 39 OF 66






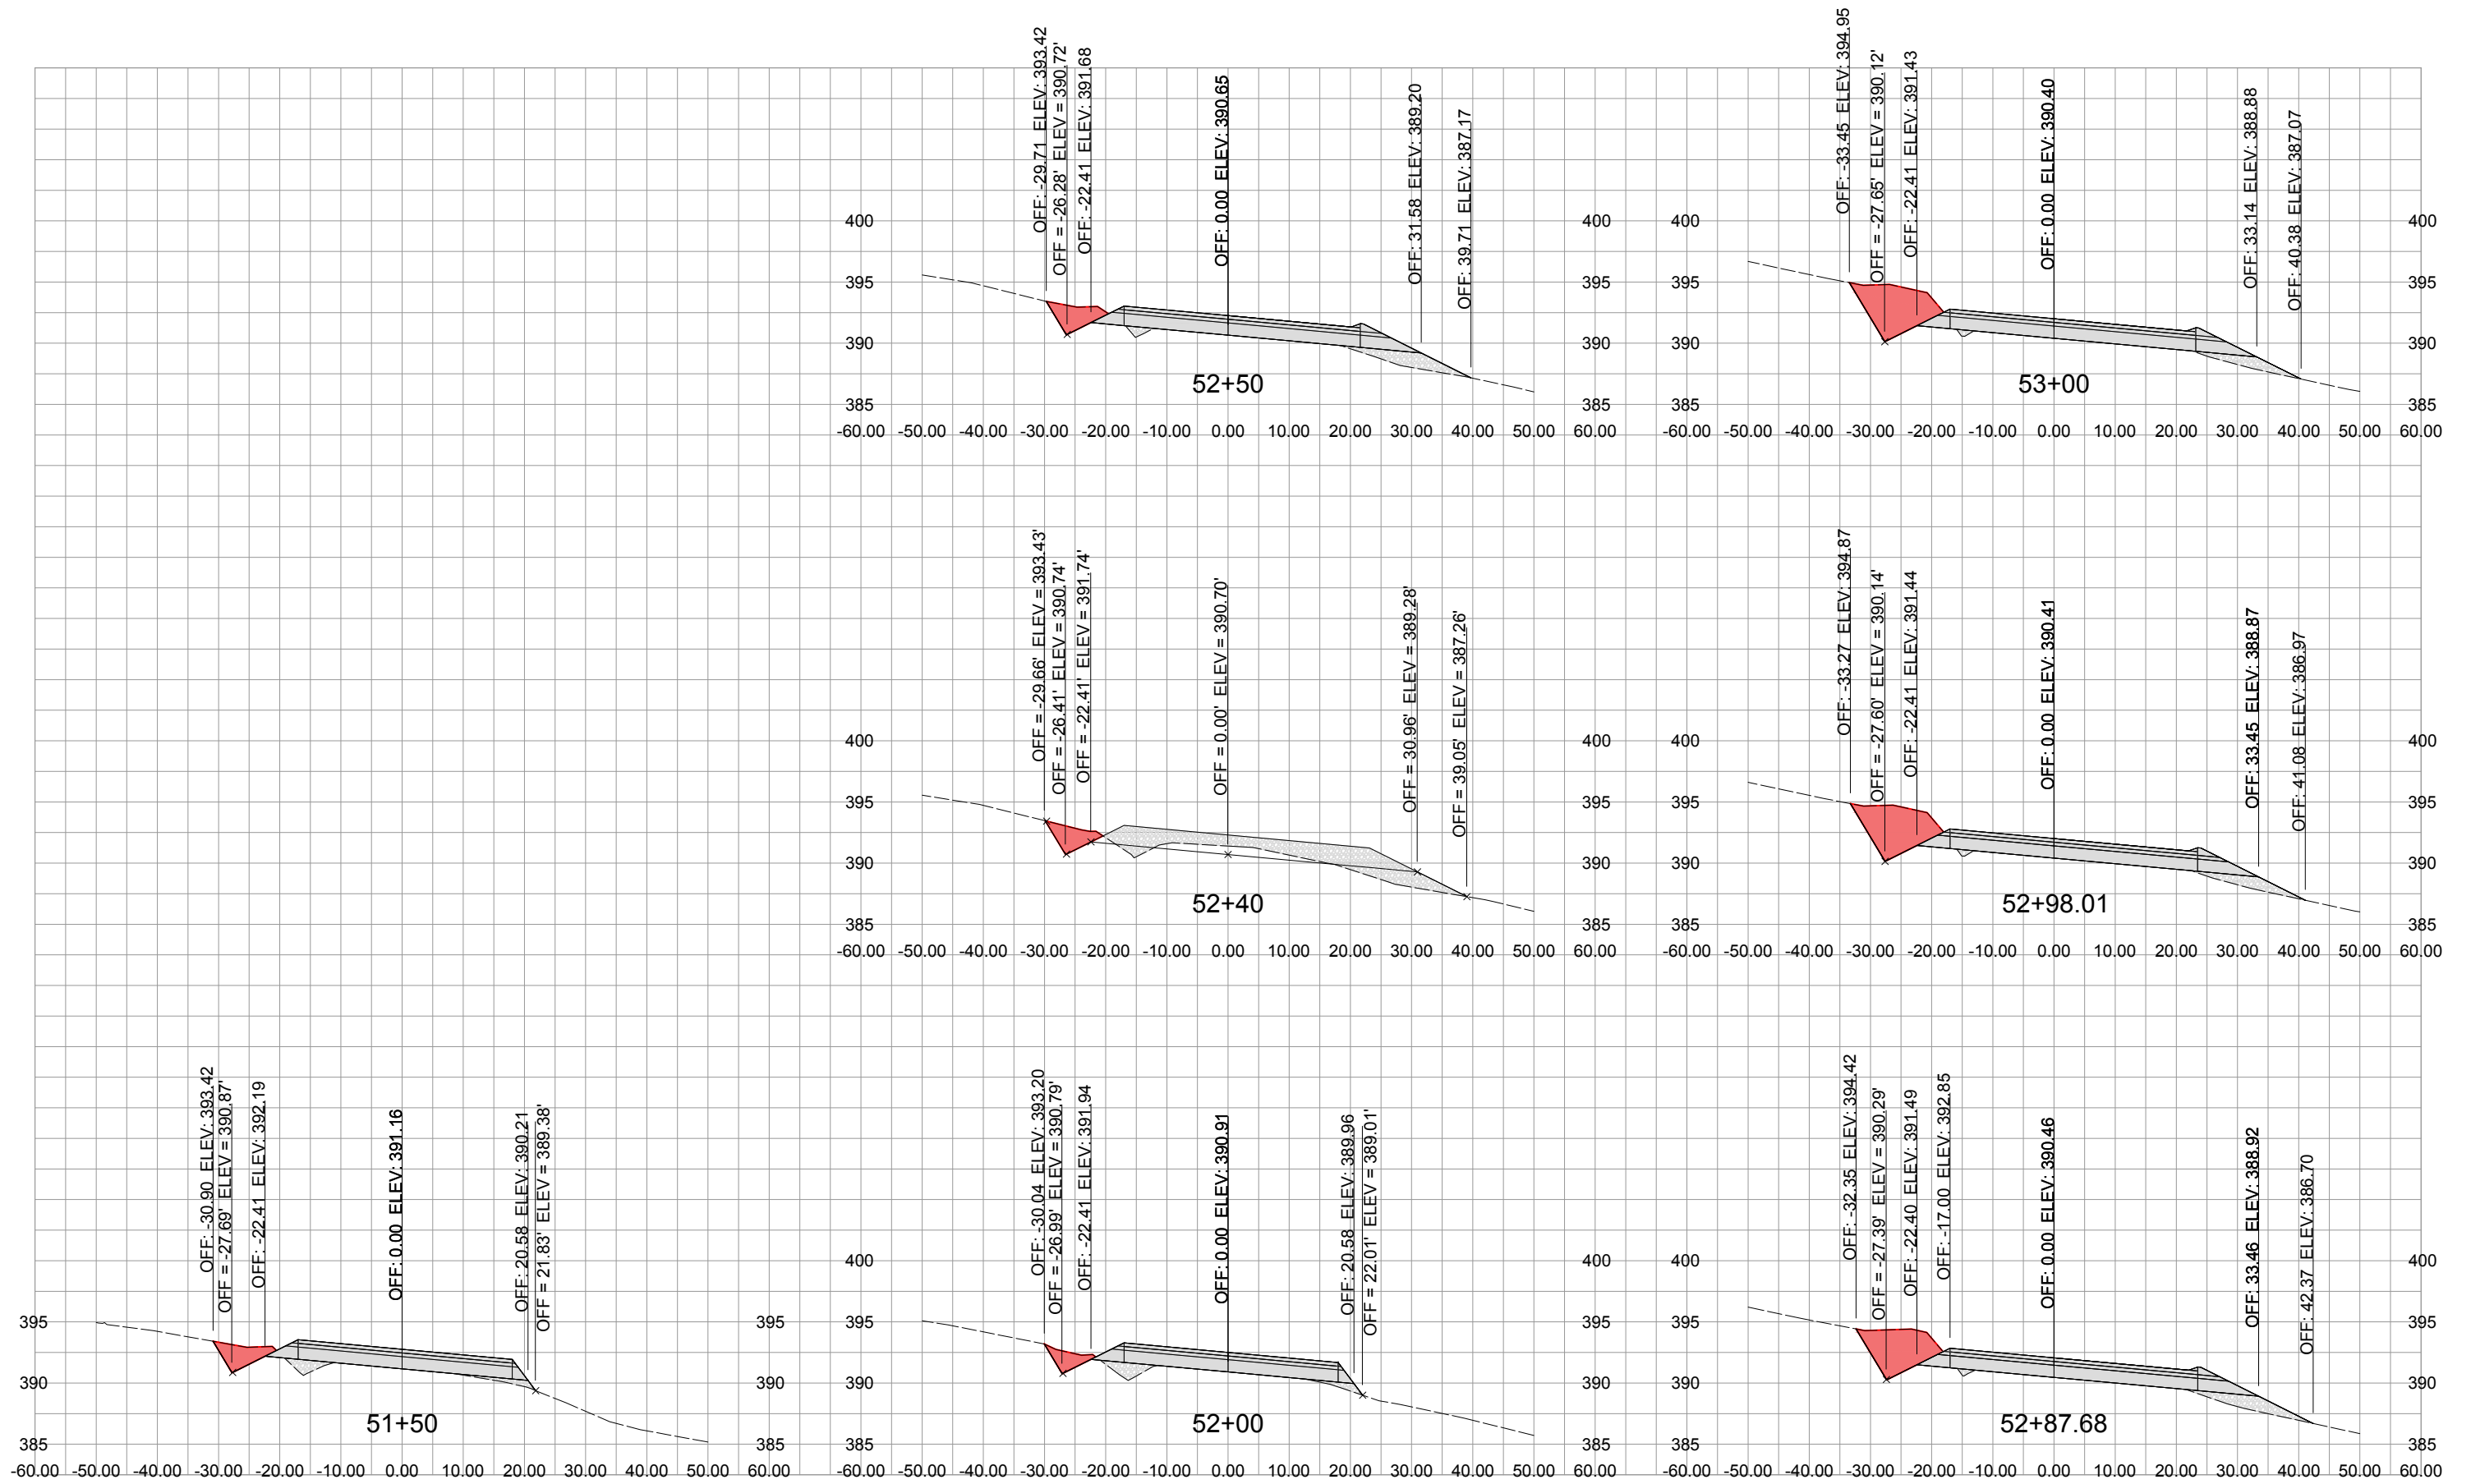


HWY 603 MAINLINE SECTIONS

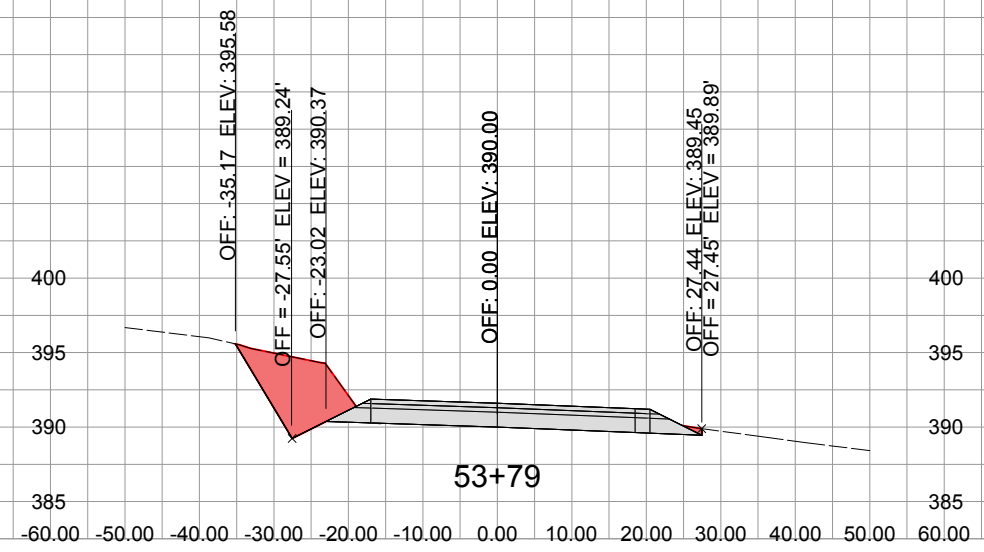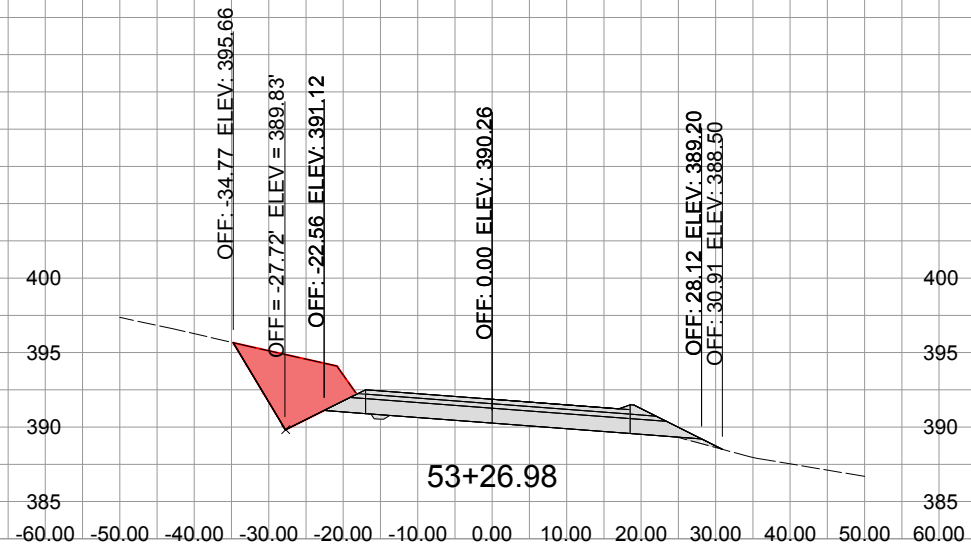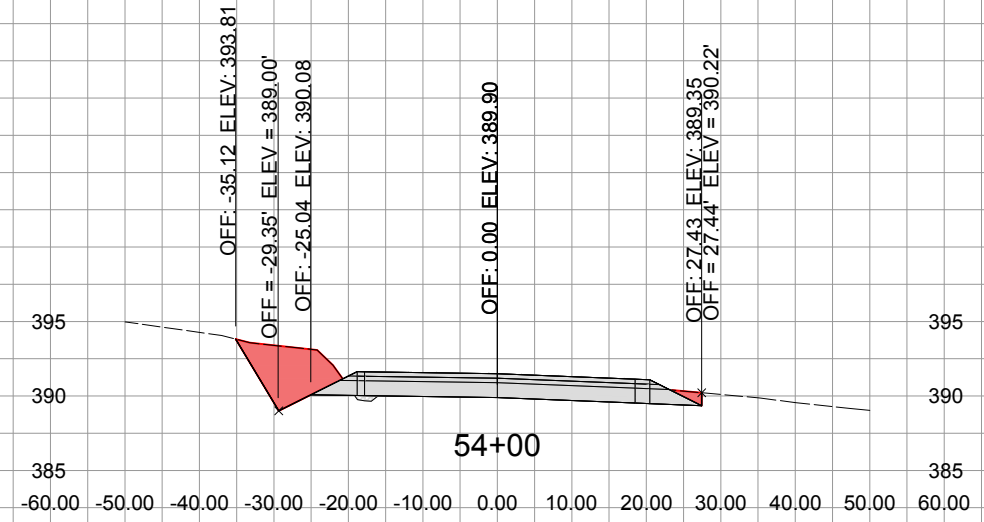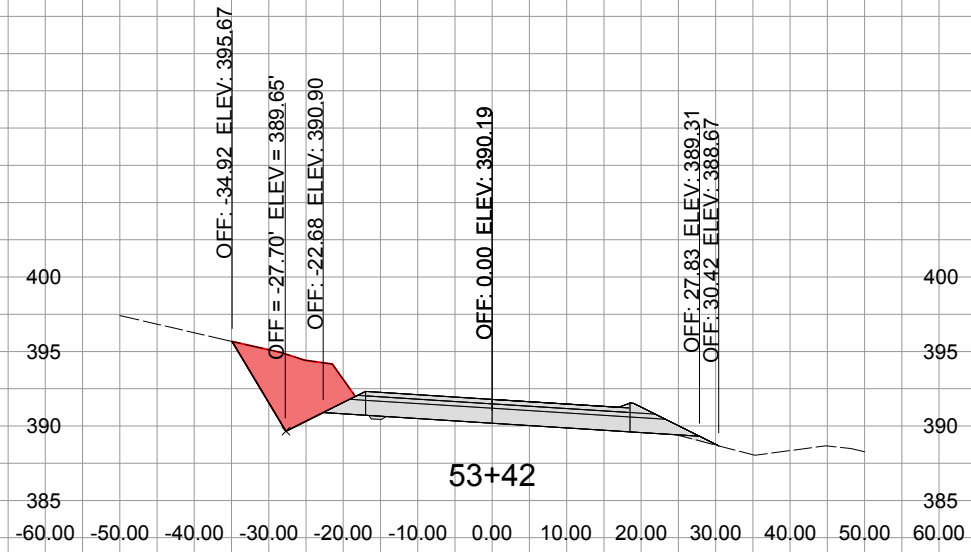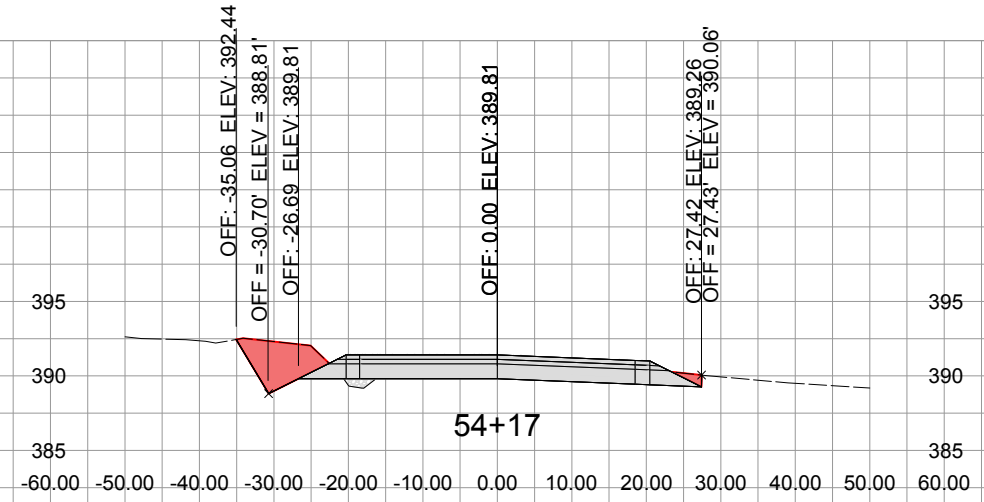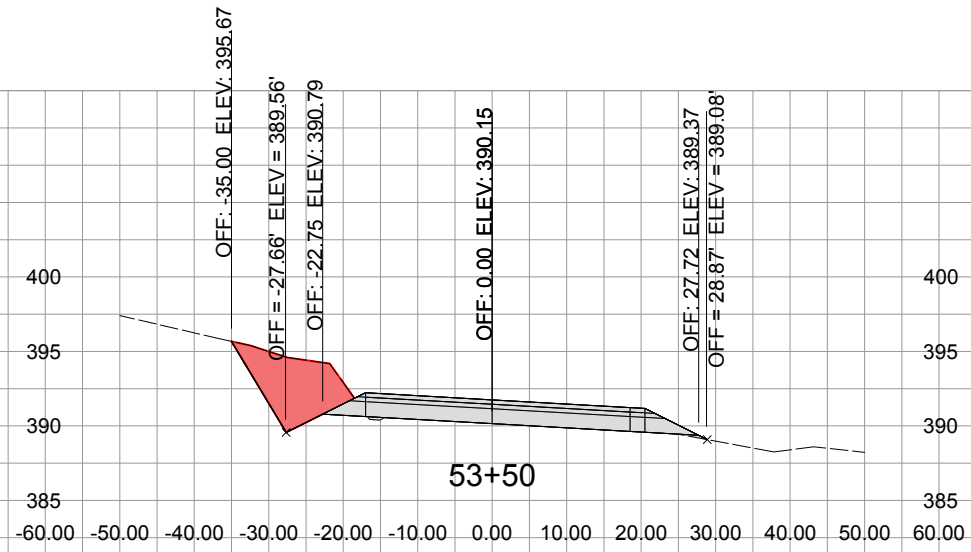

Department of Public Works





HWY 603 MAINLINE SECTIONS

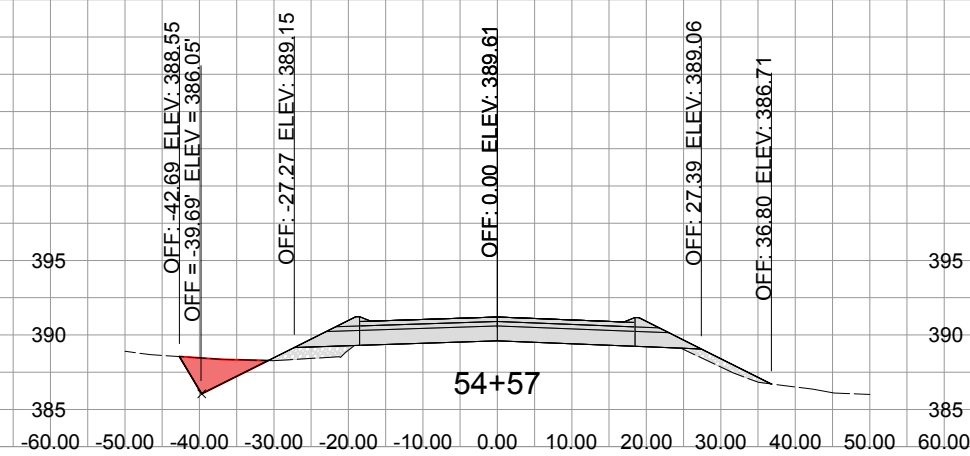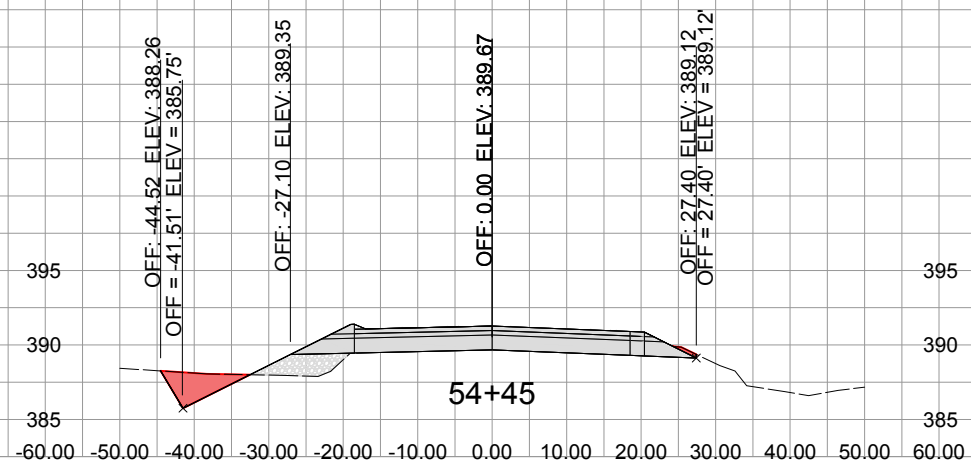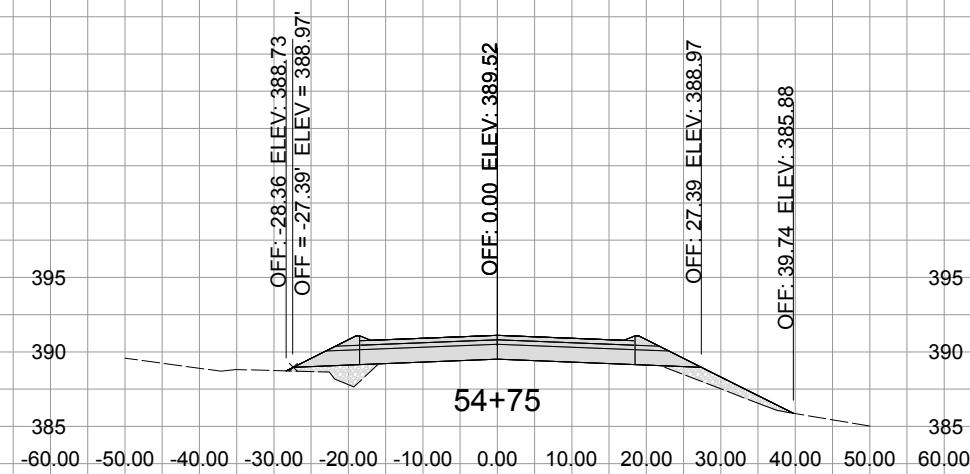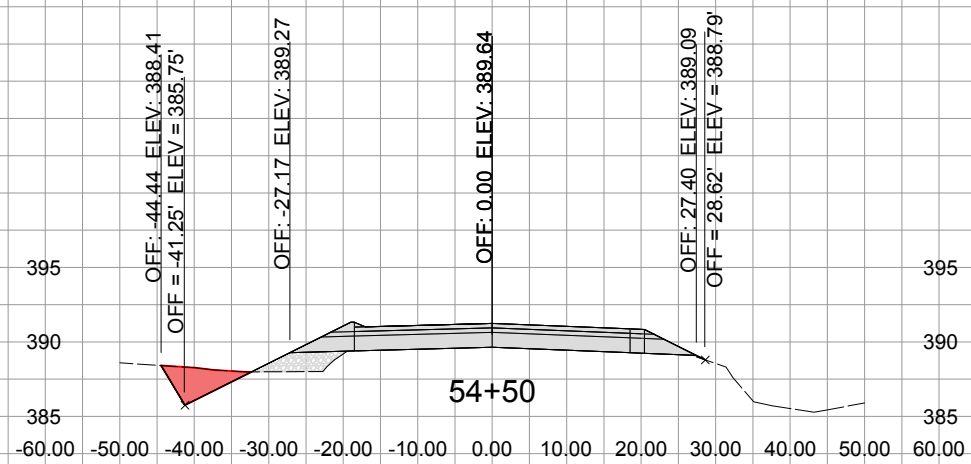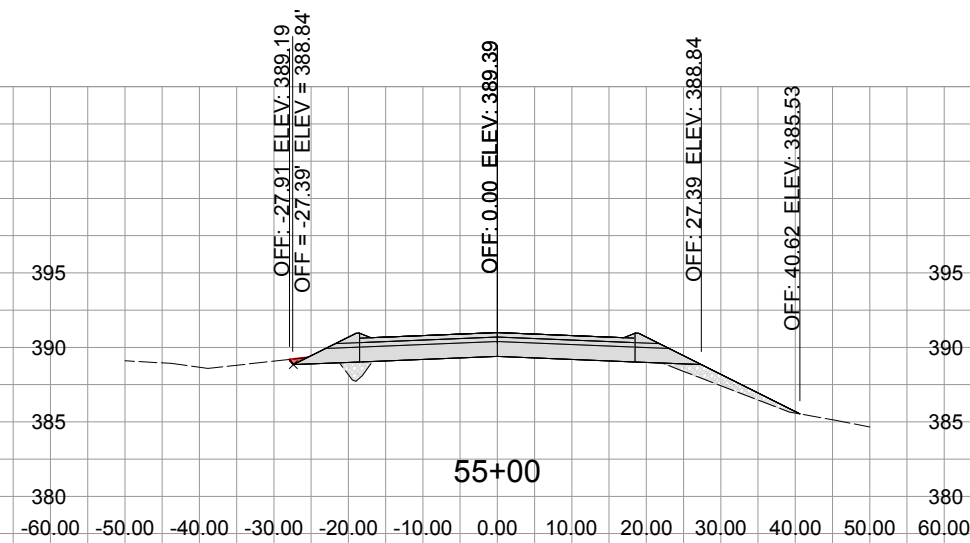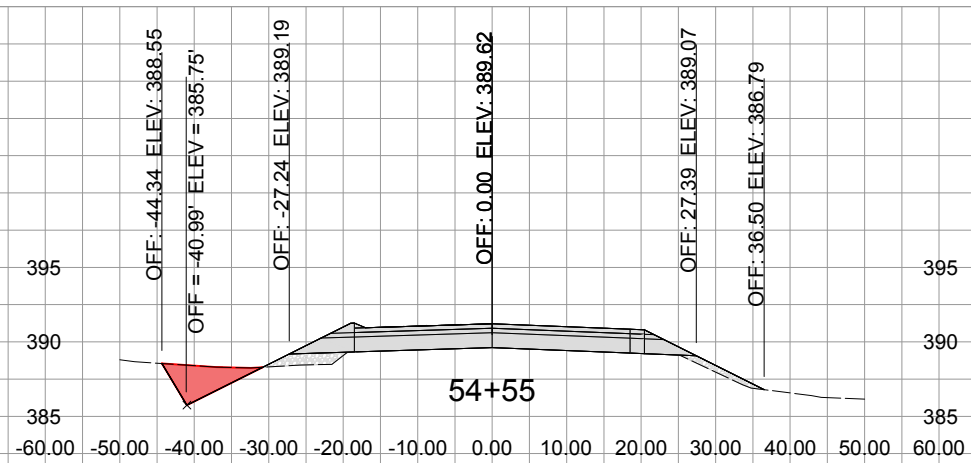

Department of Public Works

HWY 603 MAINLINE SECTIONS





SHEET 42 OF 66

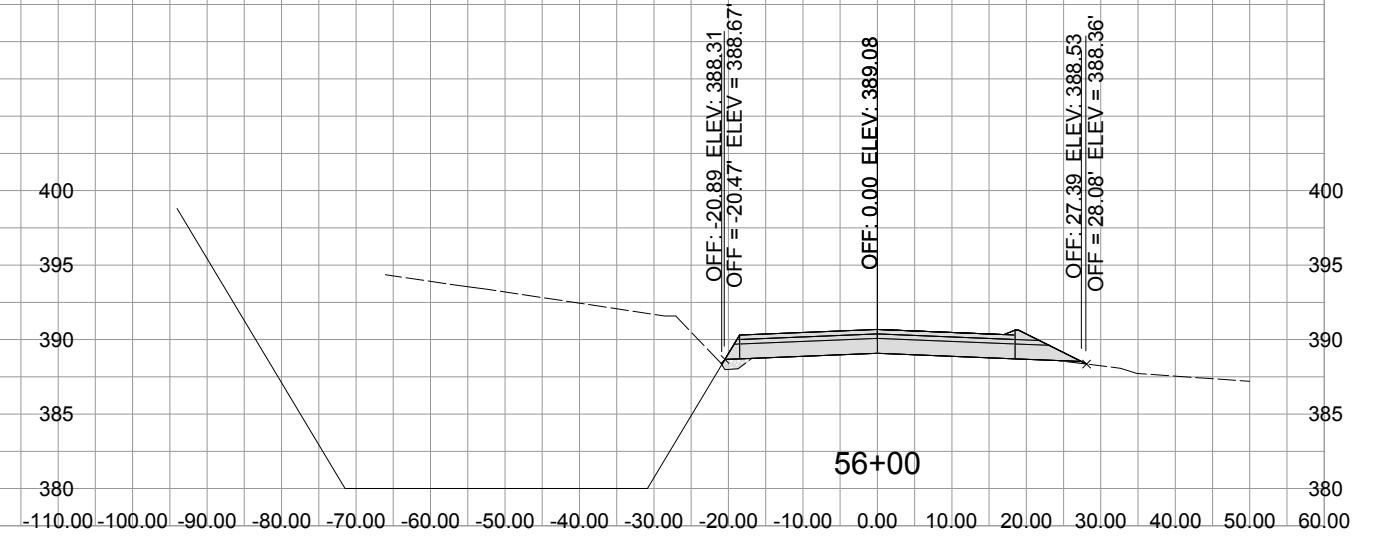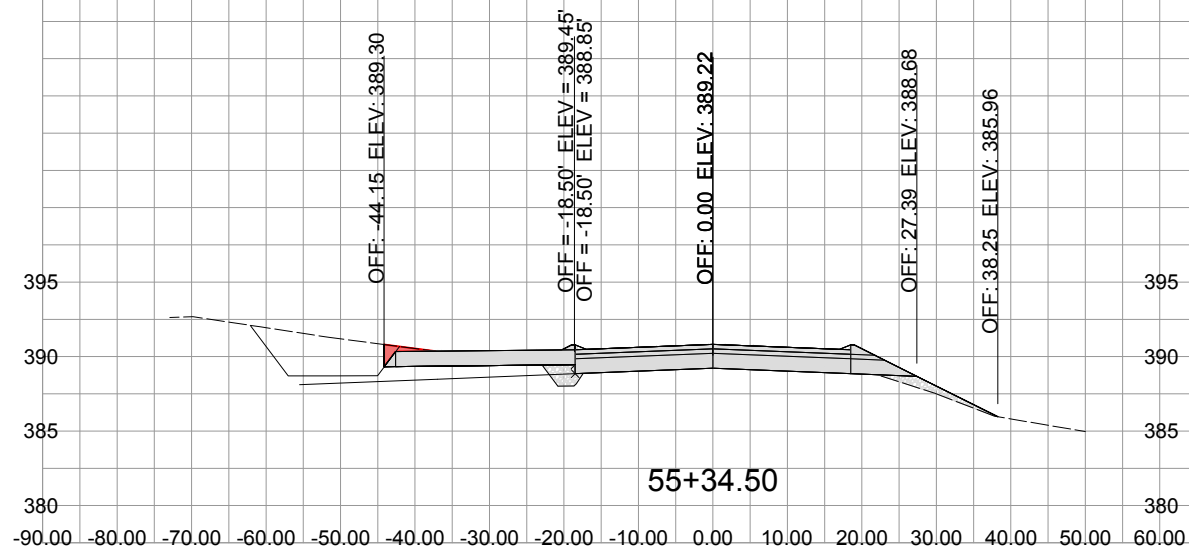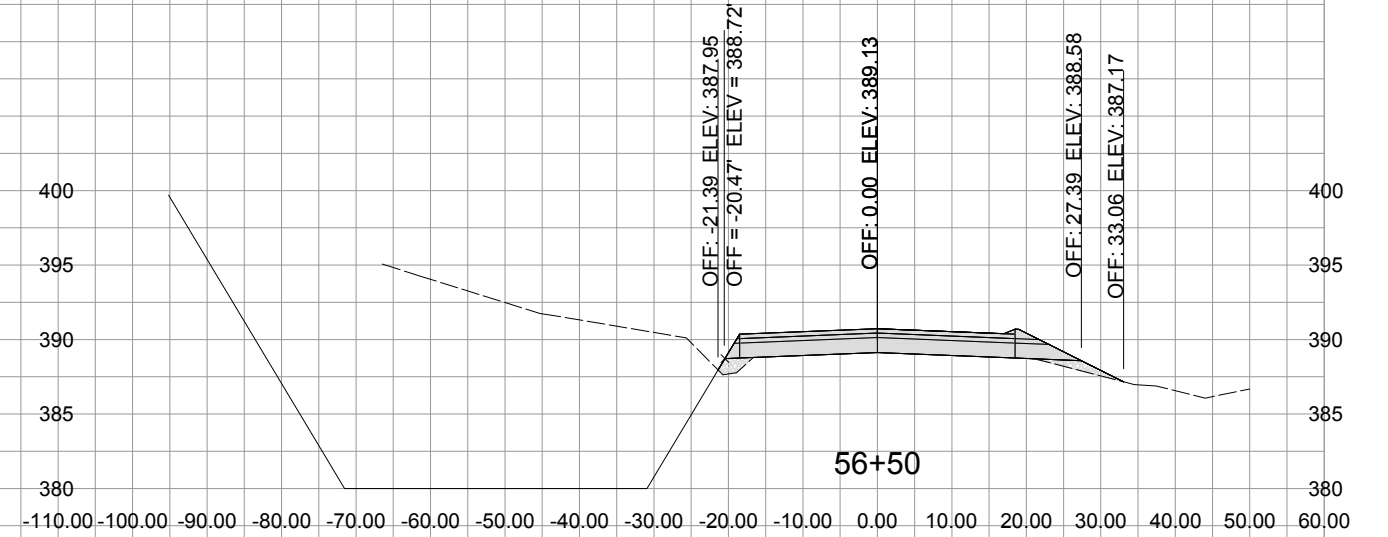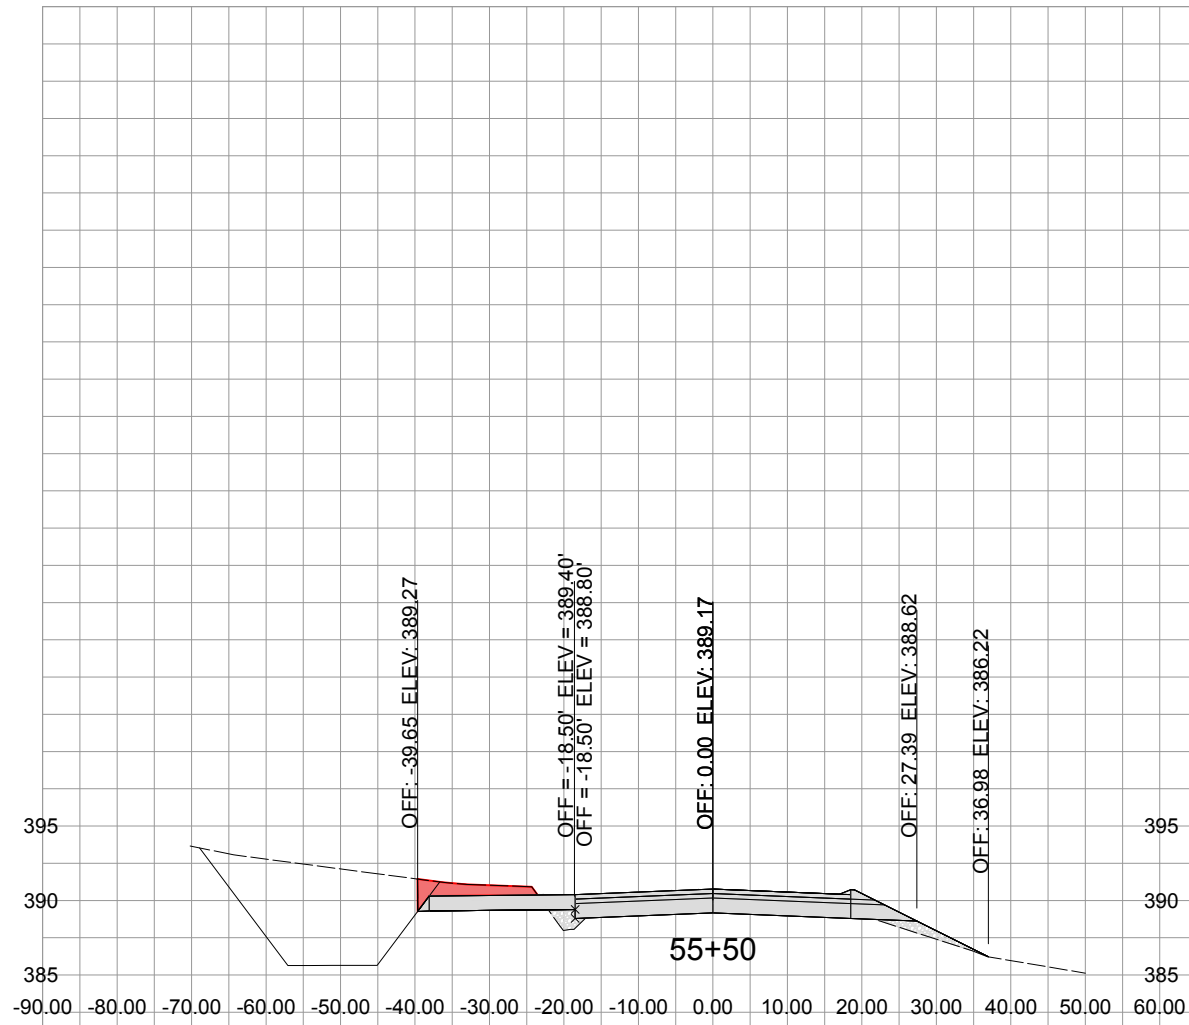




Department of Public Works

HWY 603 MAINLINE SECTIONS

SHEET 43 OF 66

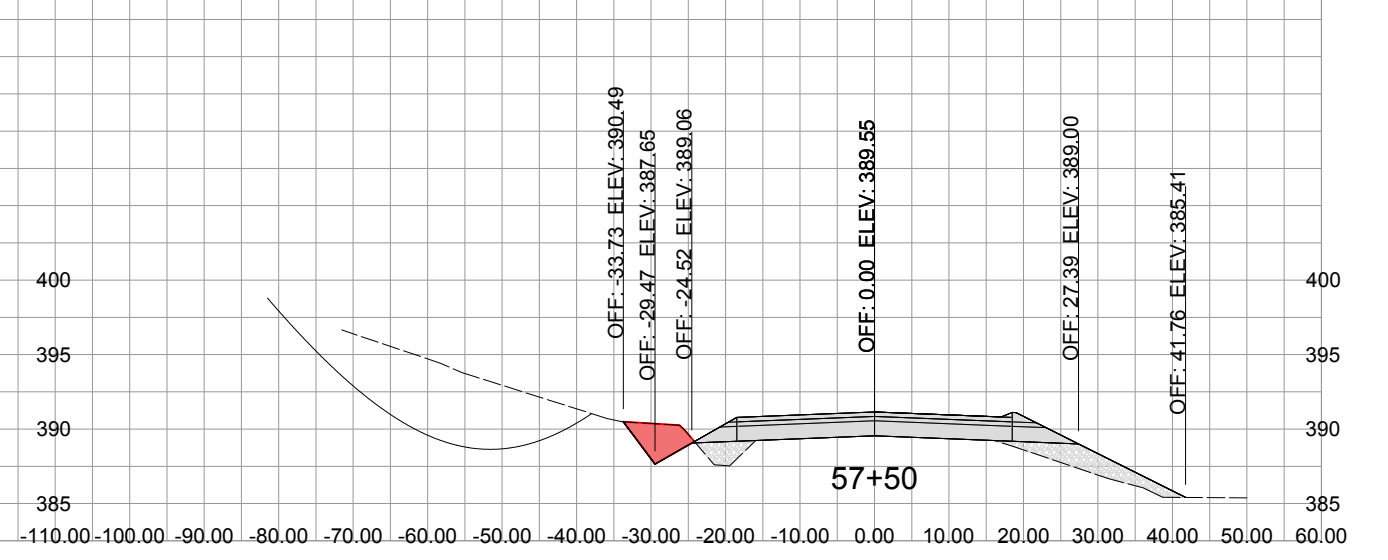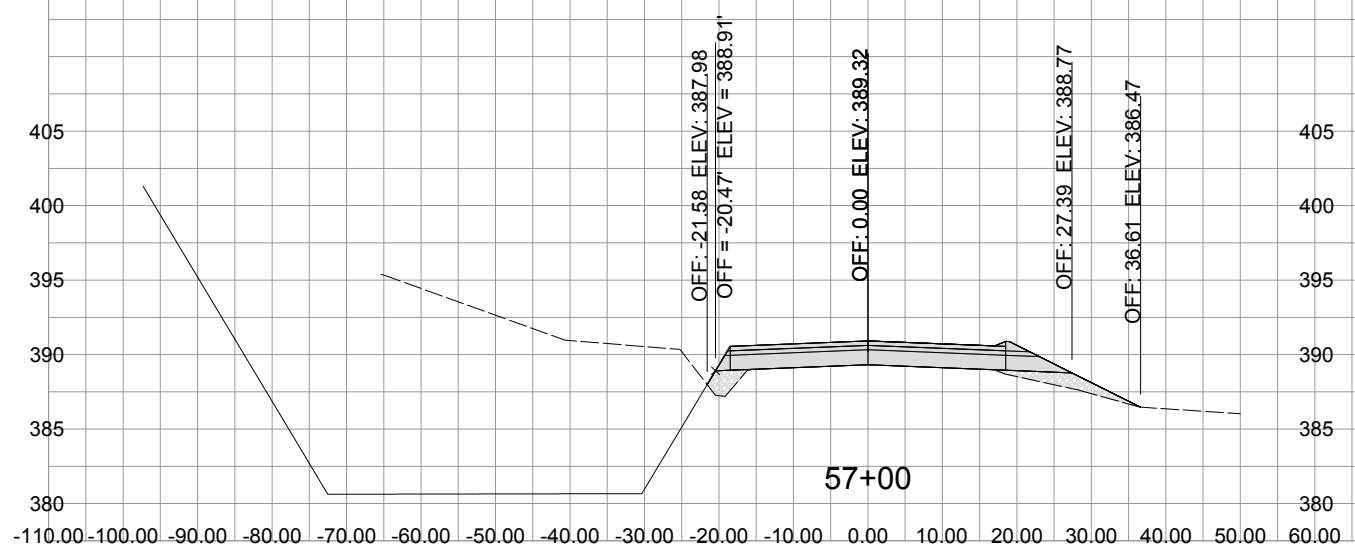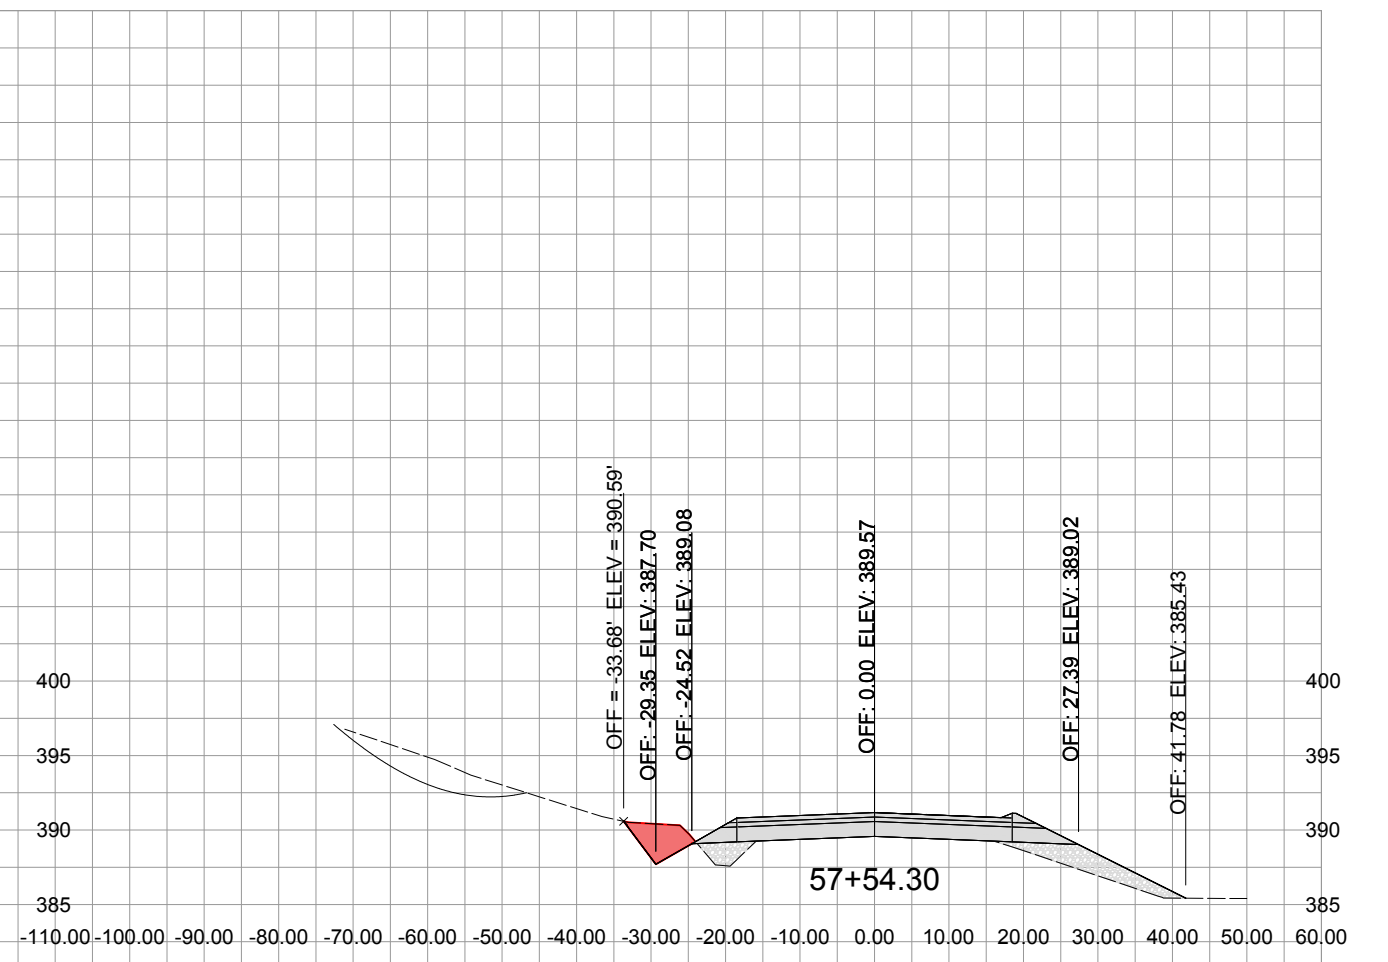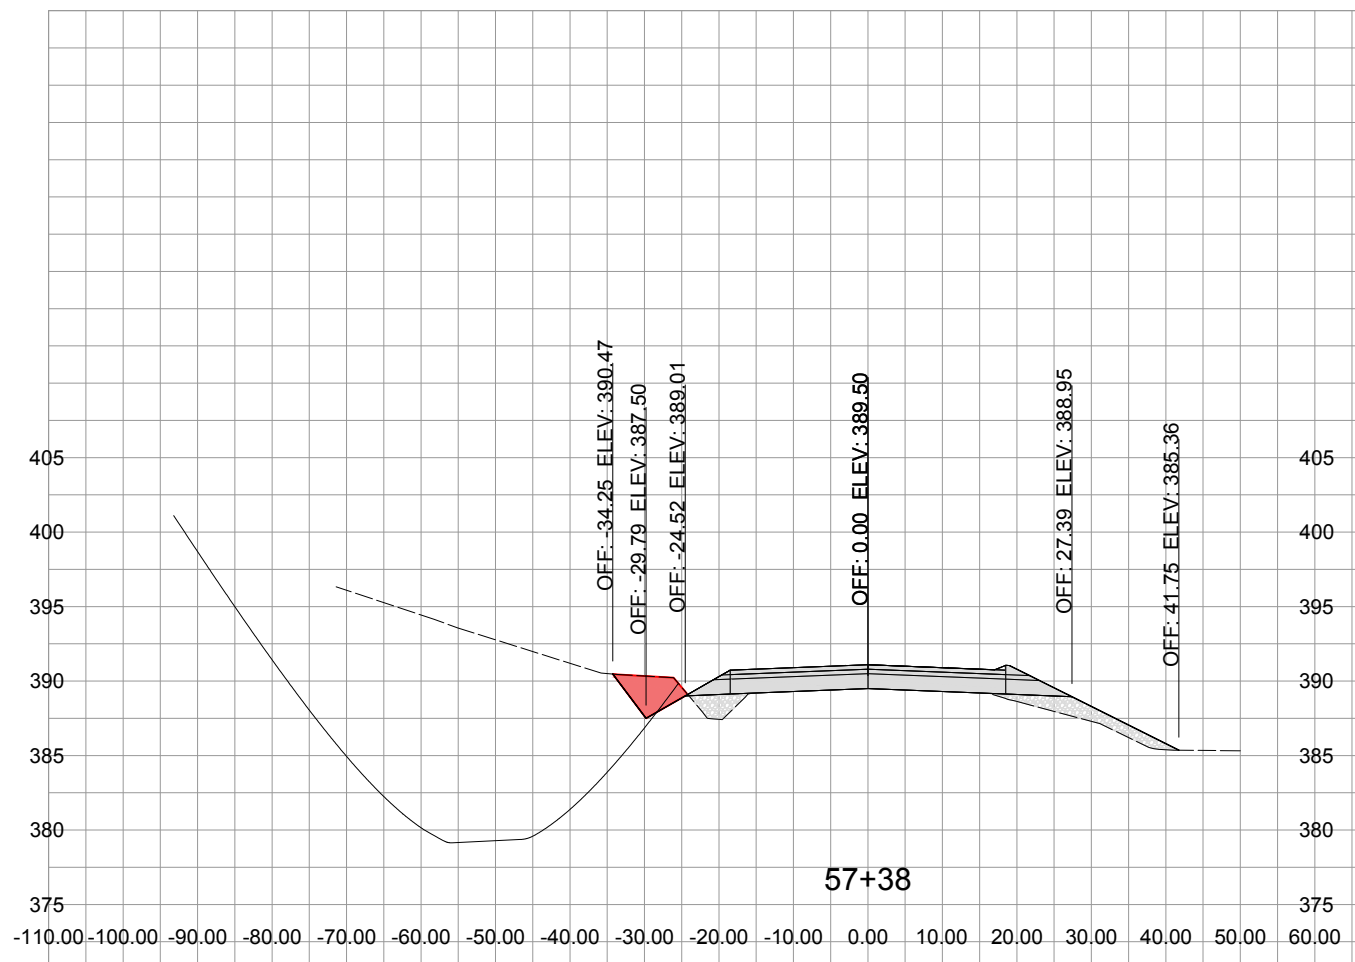







HWY 603 MAINLINE SECTIONS

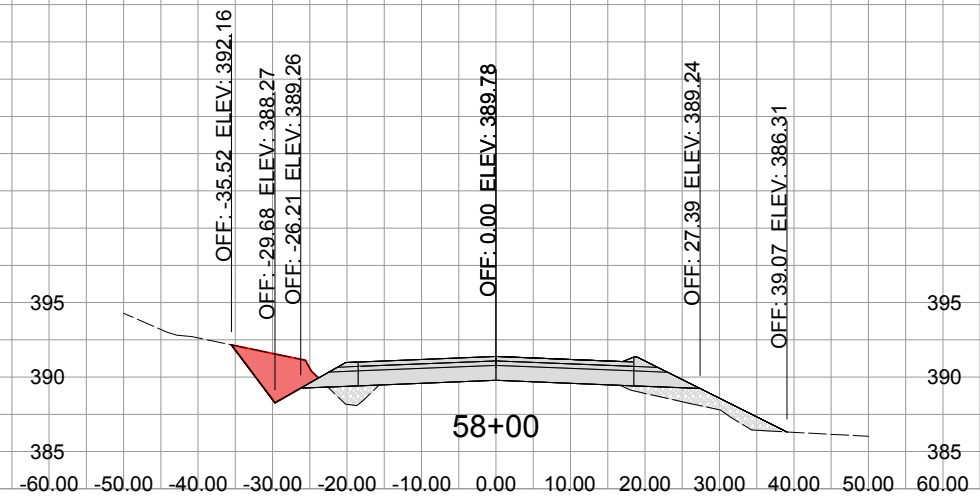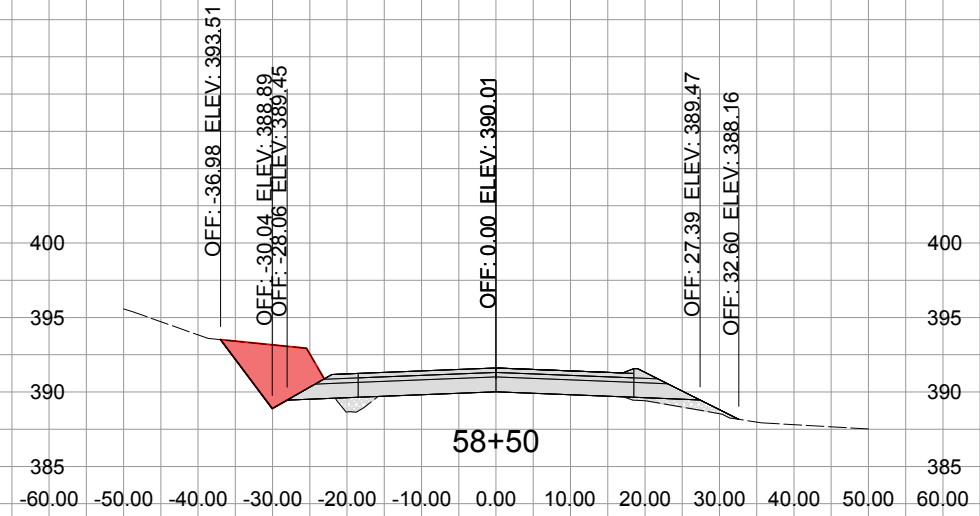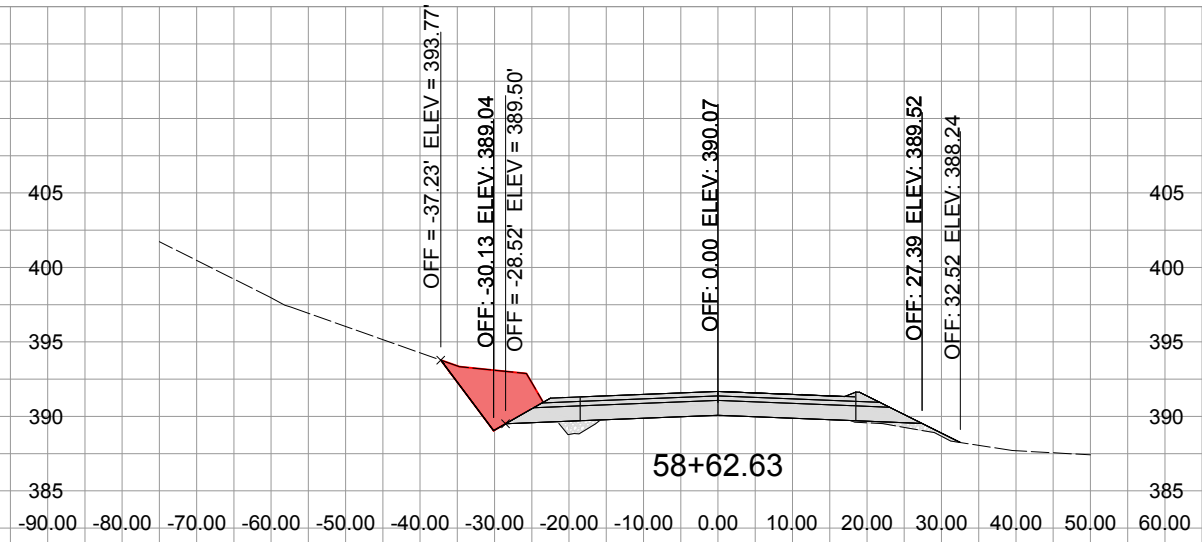







Department of Public Works

HWY 603 MAINLINE SECTIONS

SHEET 45 OF 66

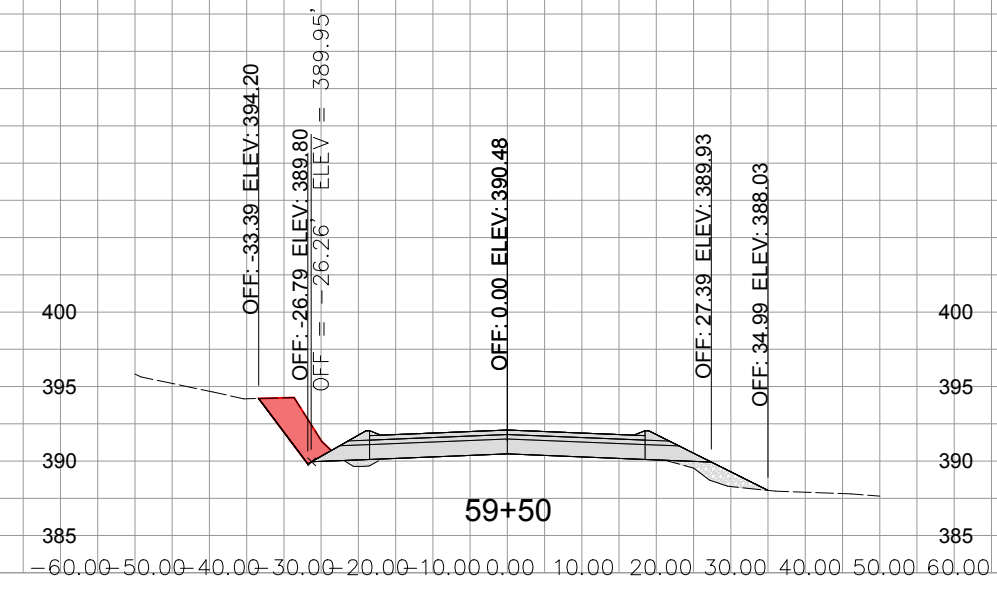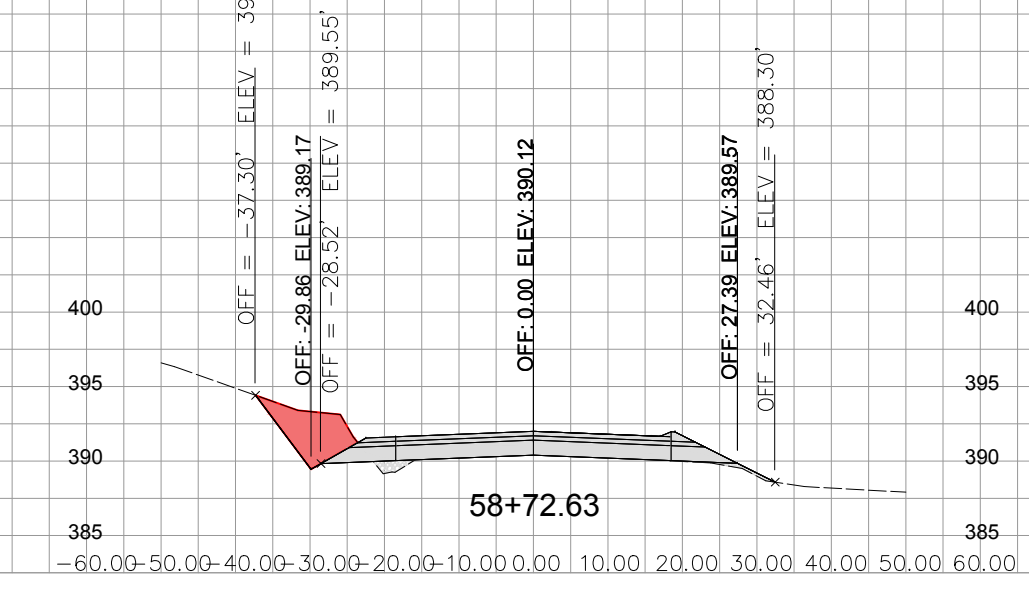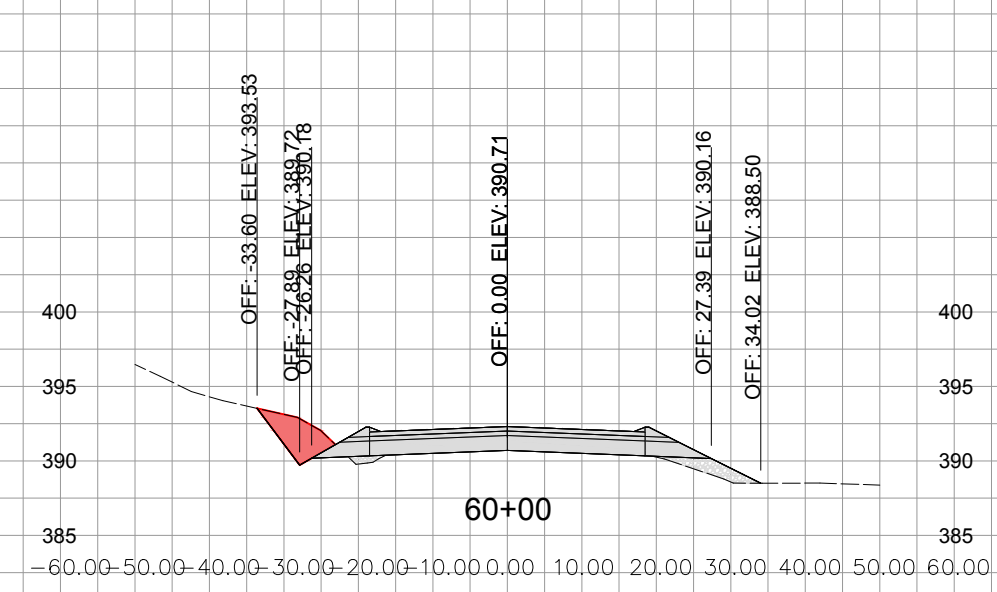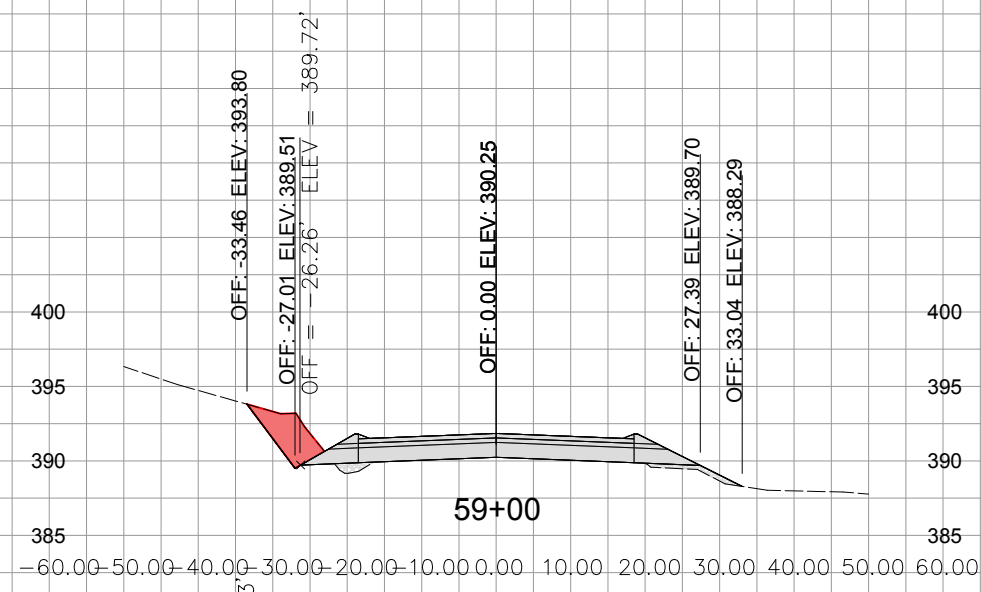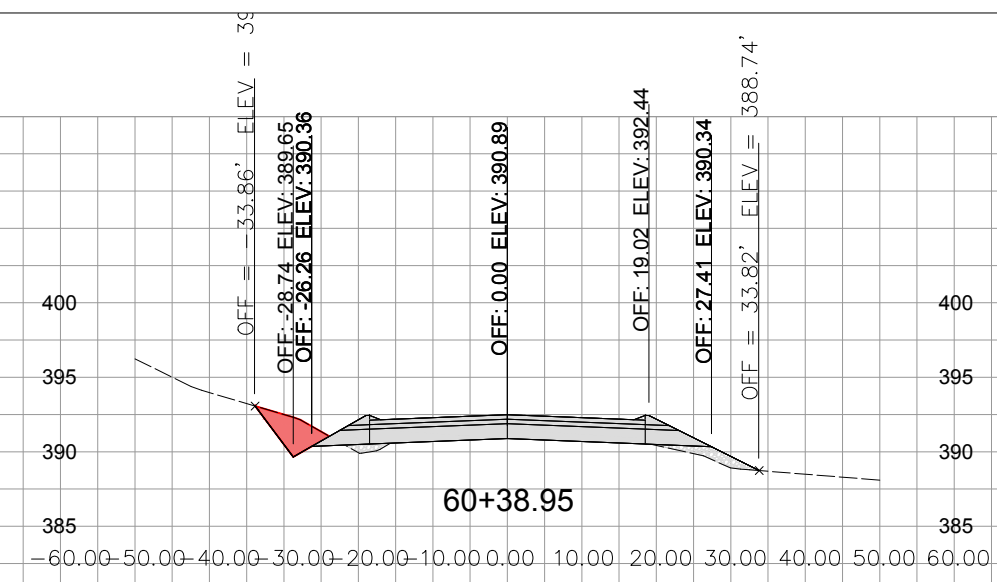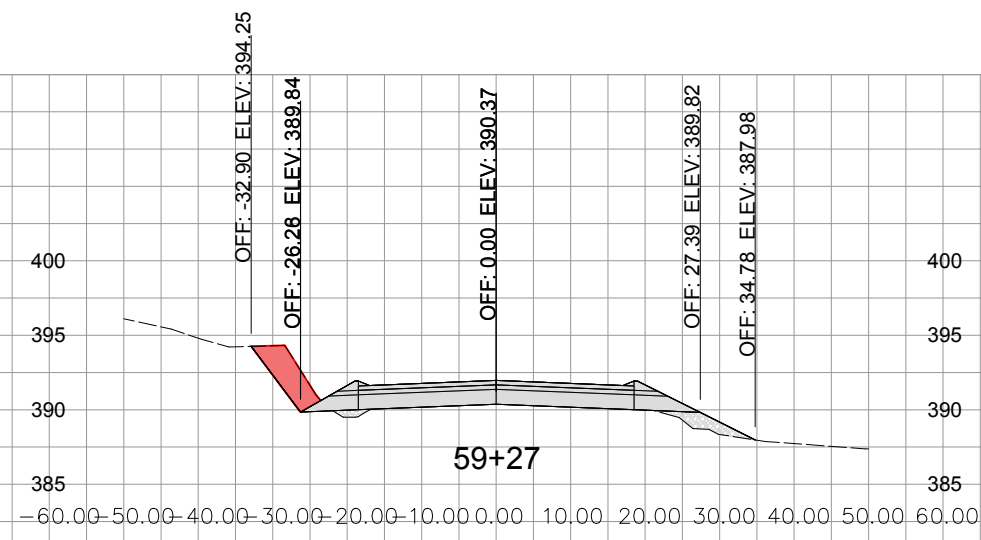





HWY 603 MAINLINE SECTIONS

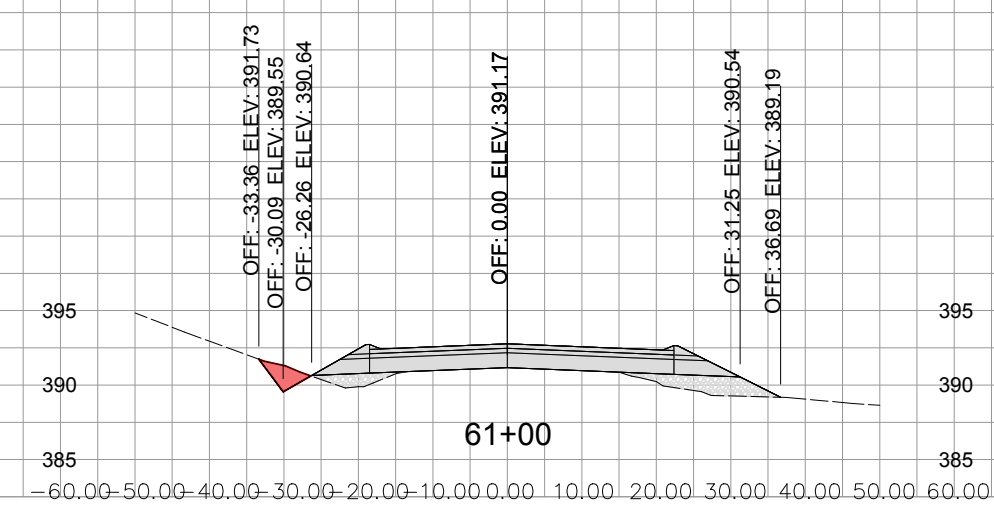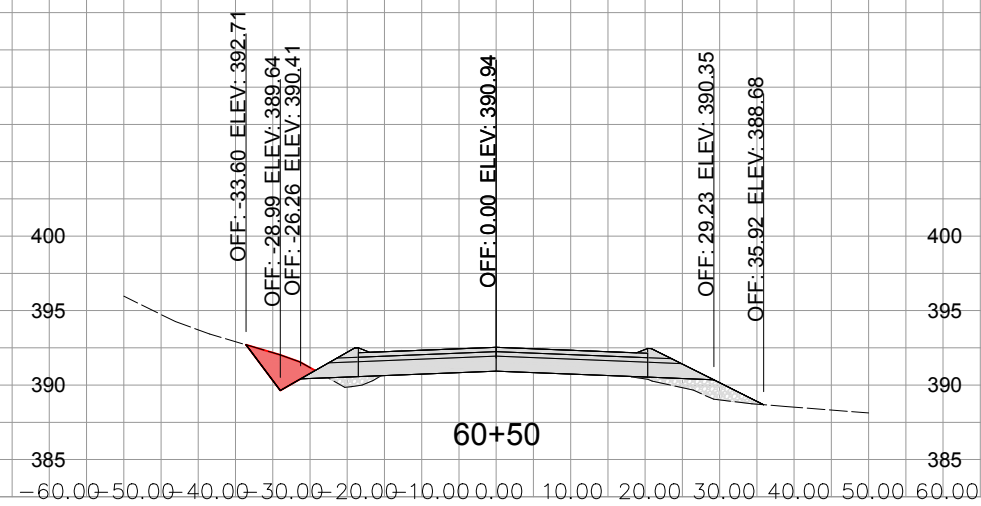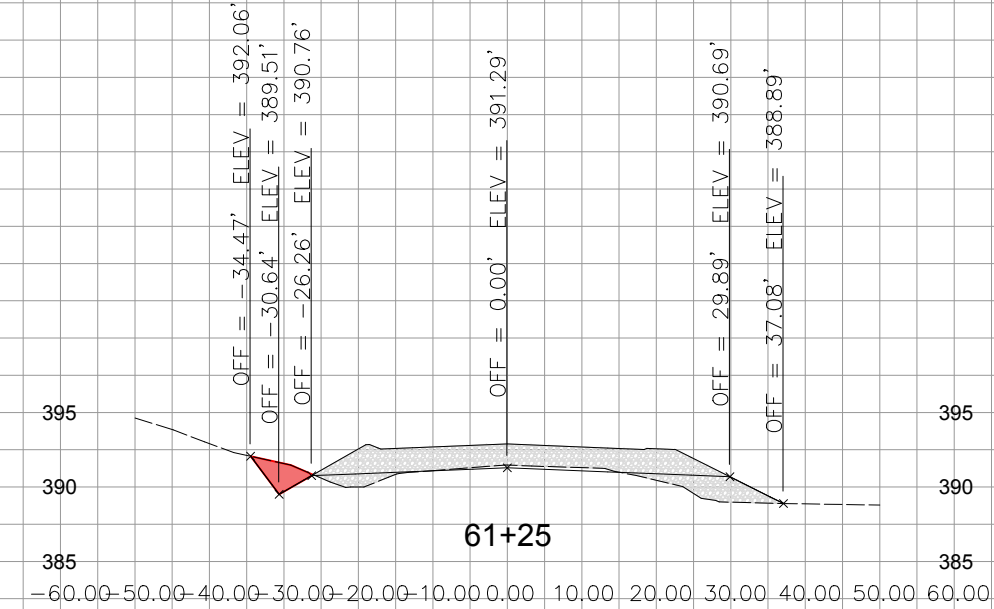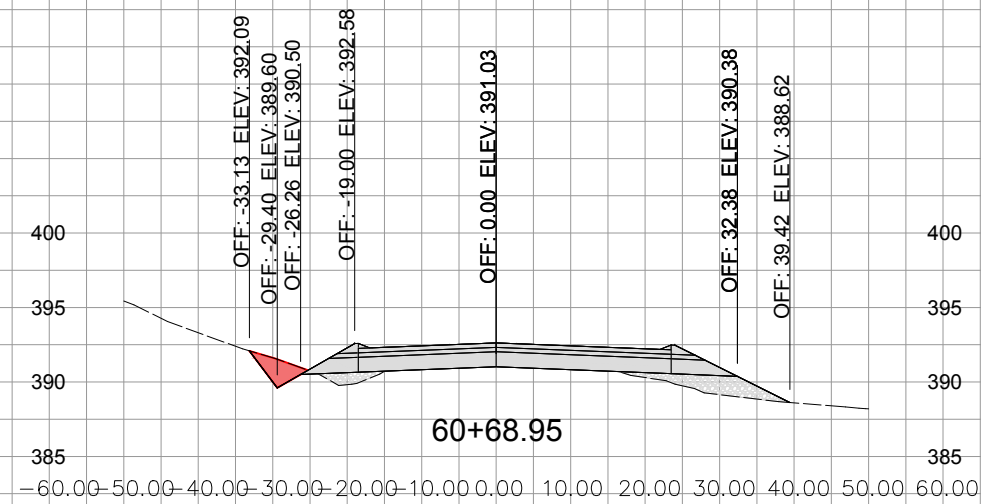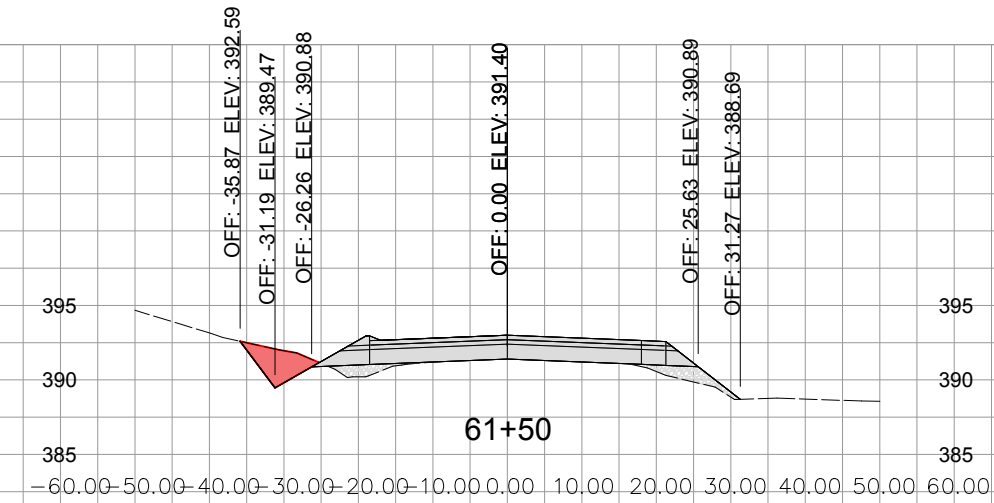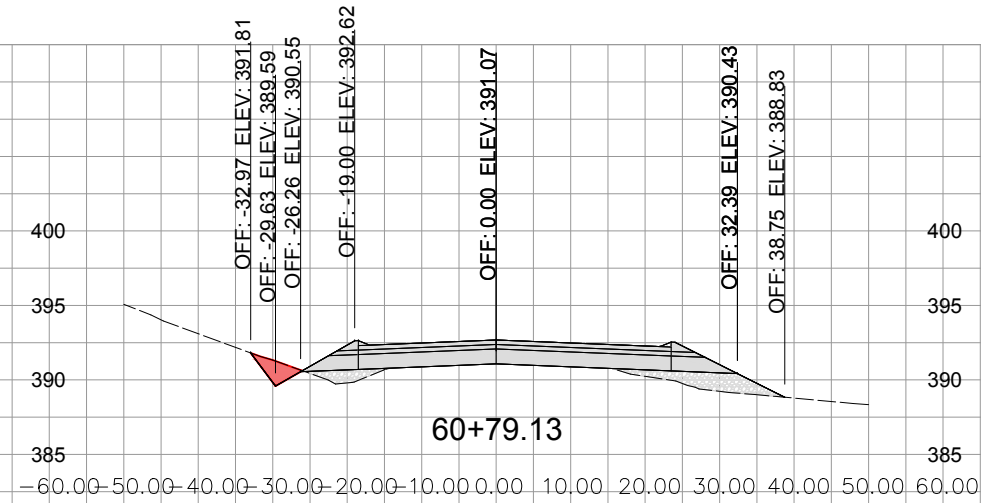

Department of Public Works

HWY 603 MAINLINE SECTIONS


SHEET 47 OF 66

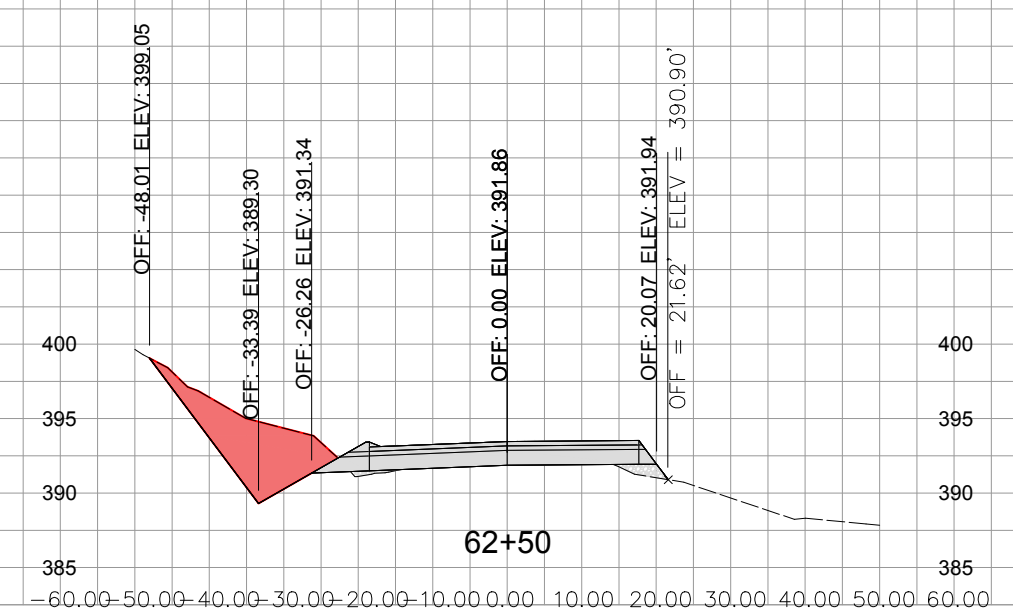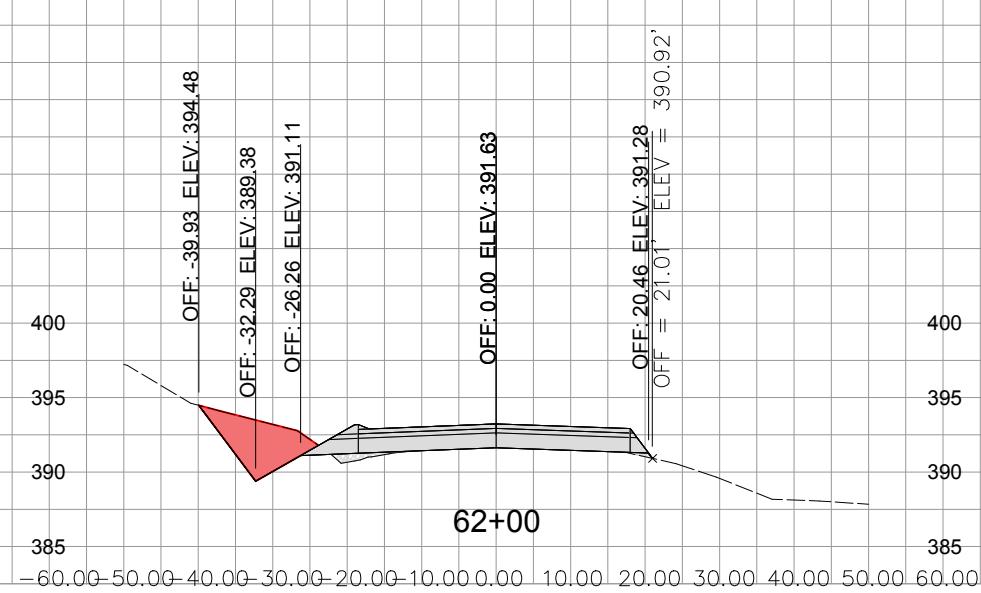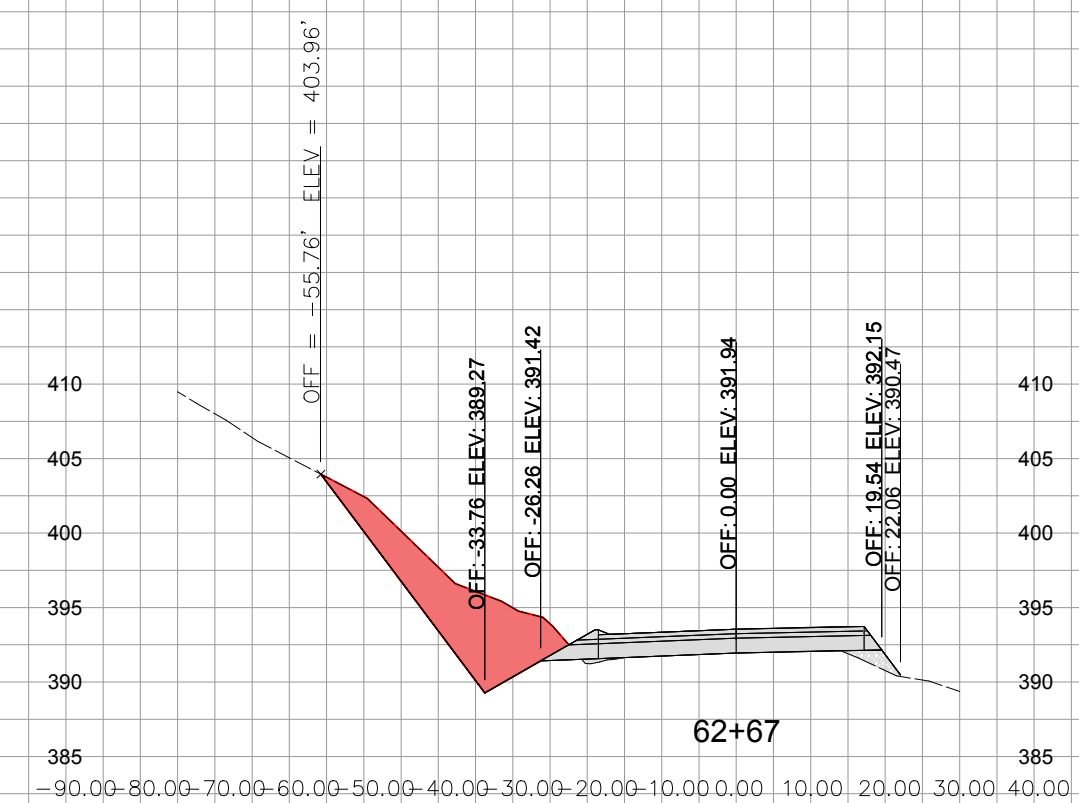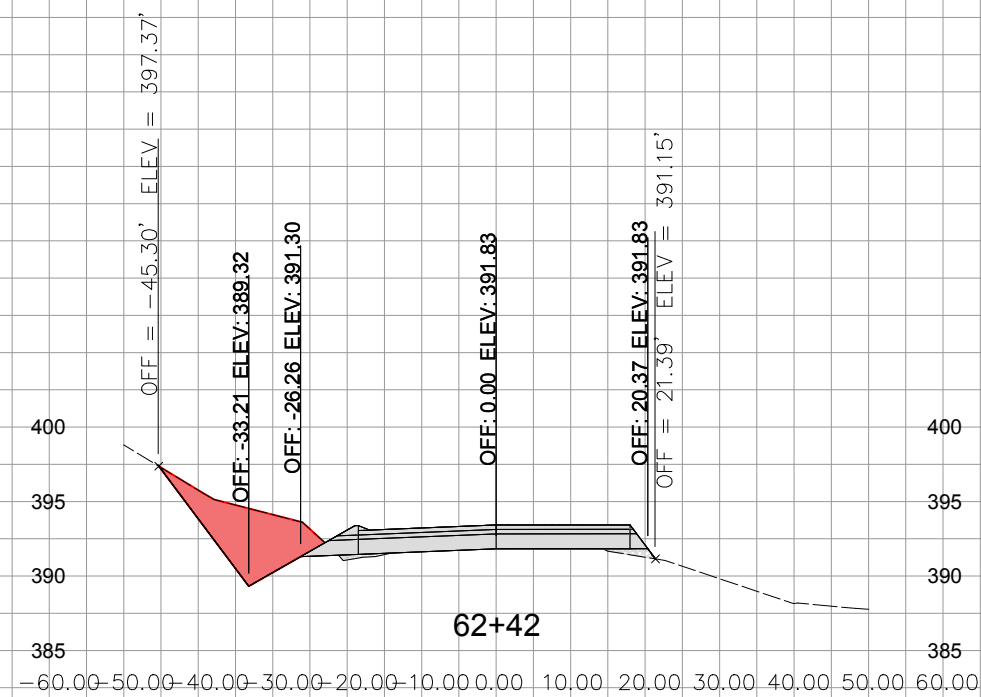



Department of Public Works

HWY 603 MAINLINE SECTIONS



SHEET 48 OF 66

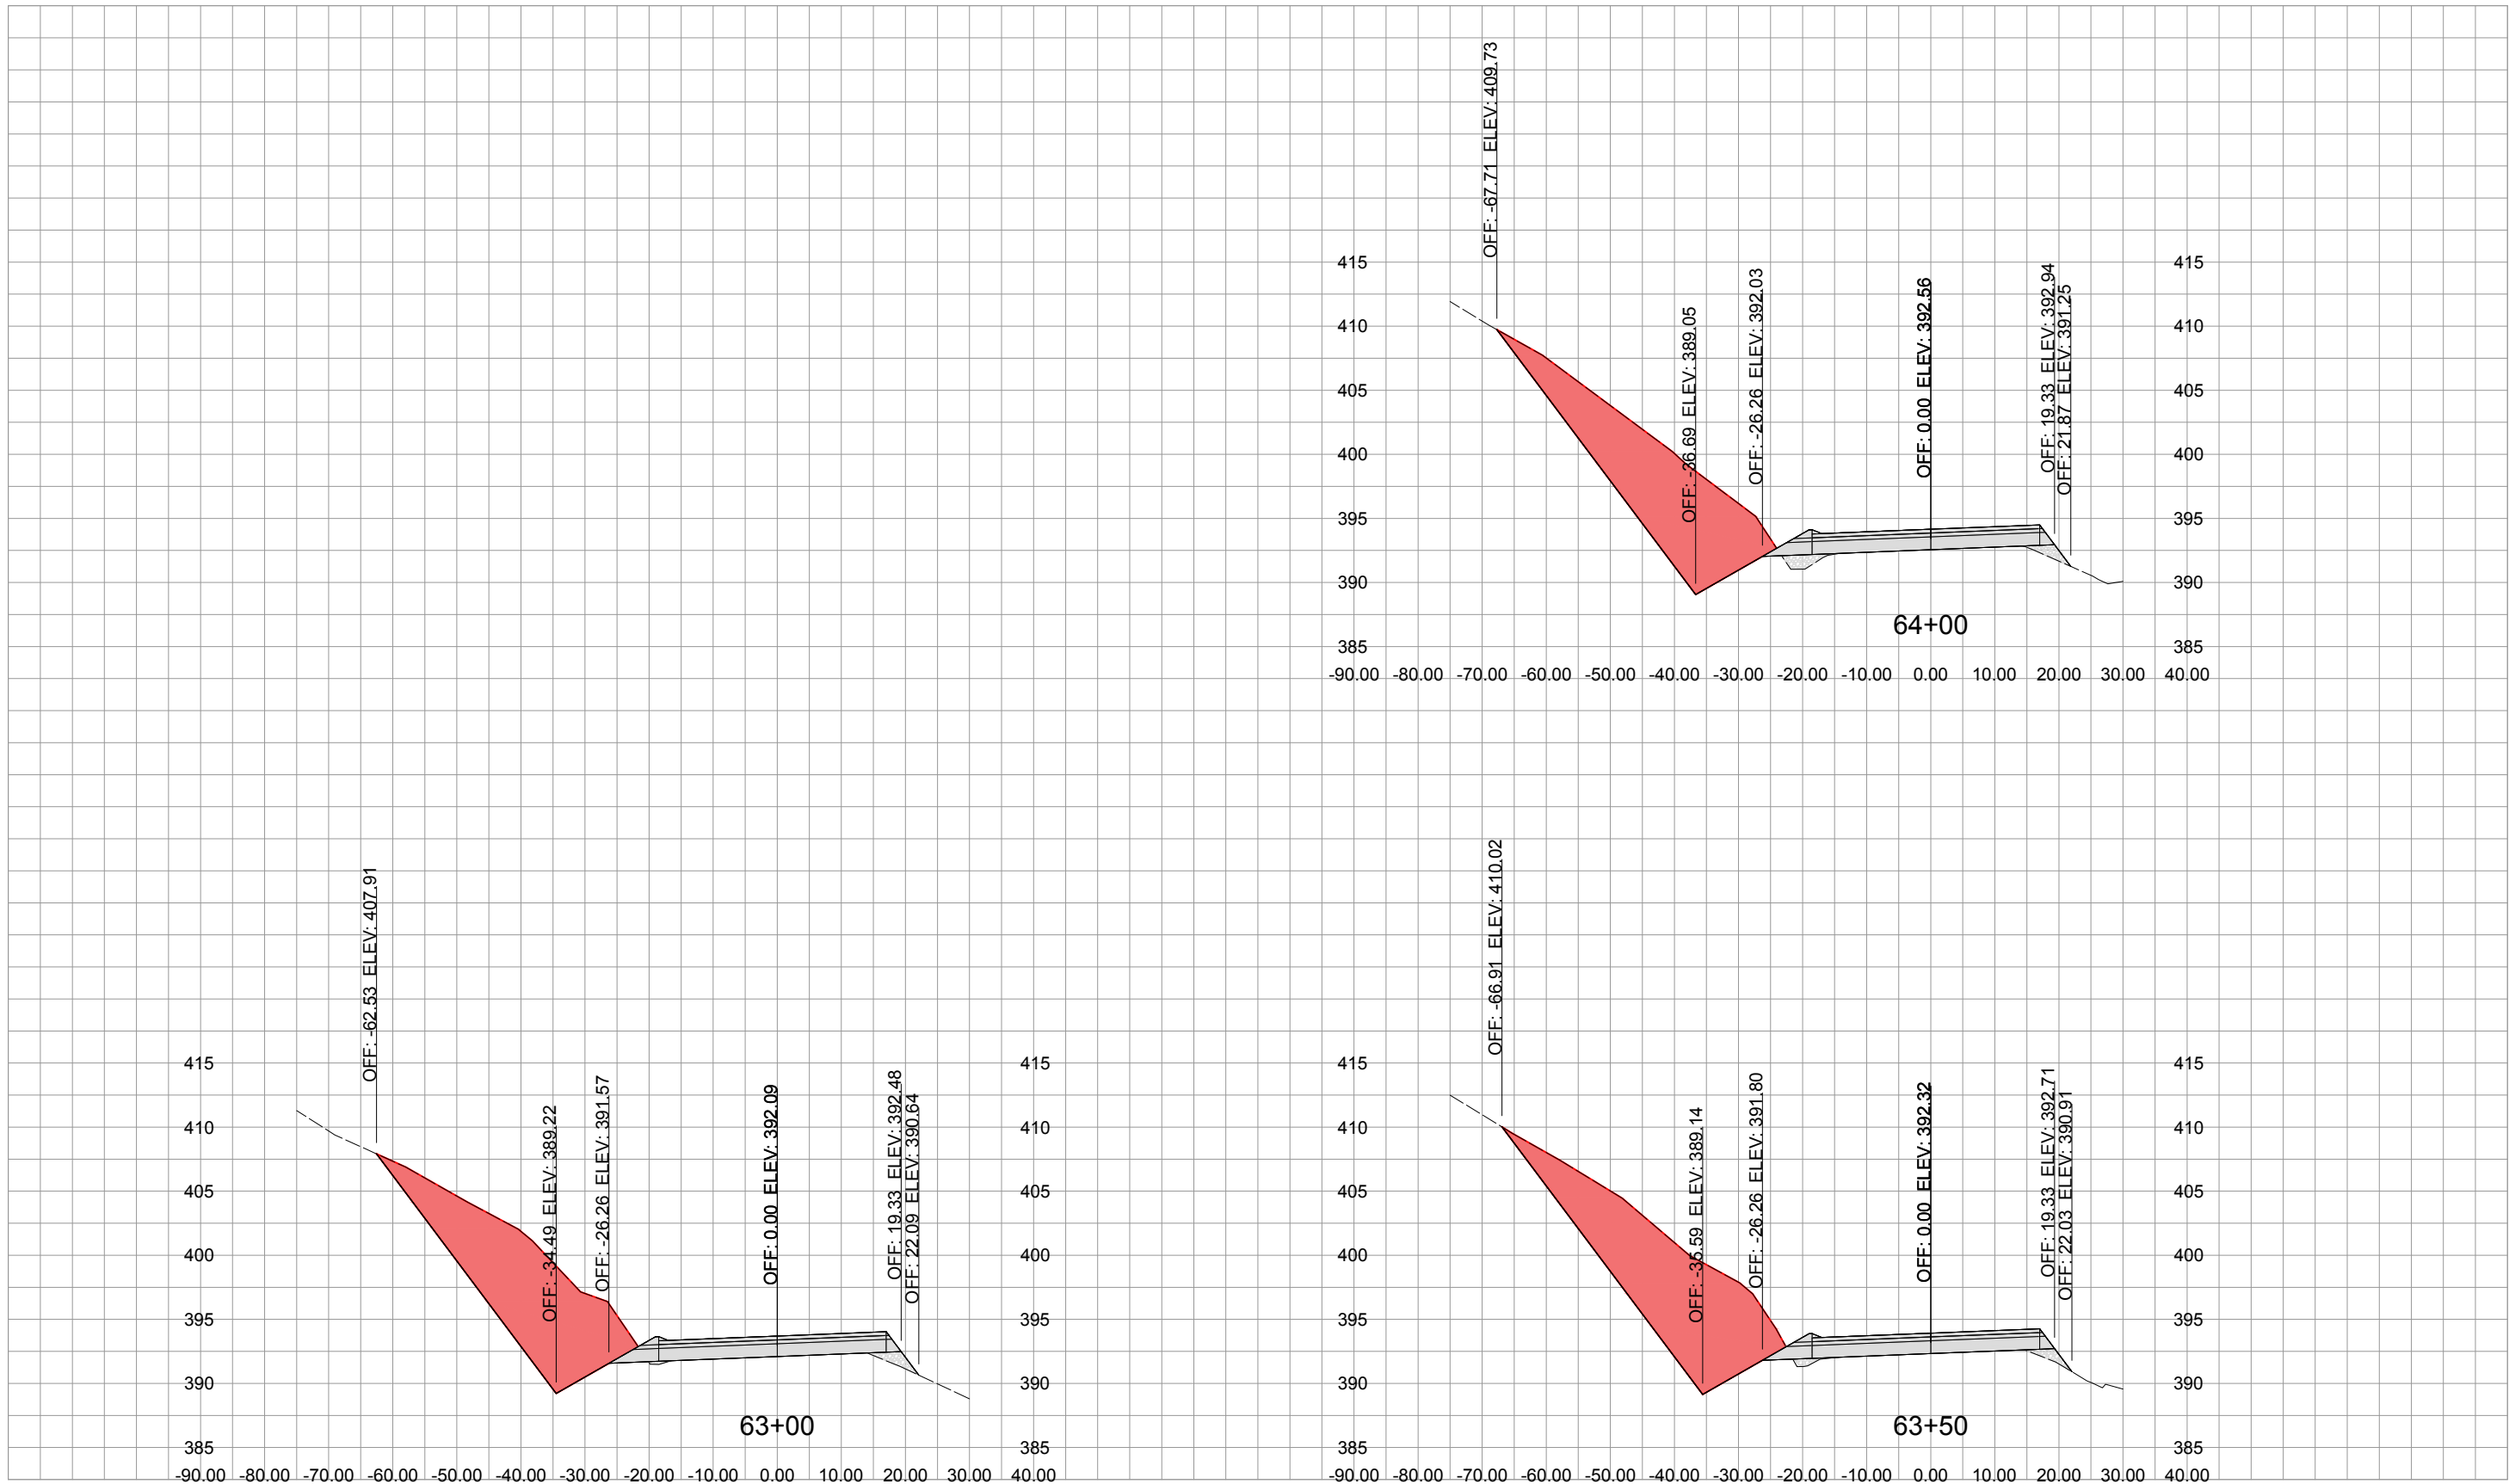





HWY 603 MAINLINE SECTIONS

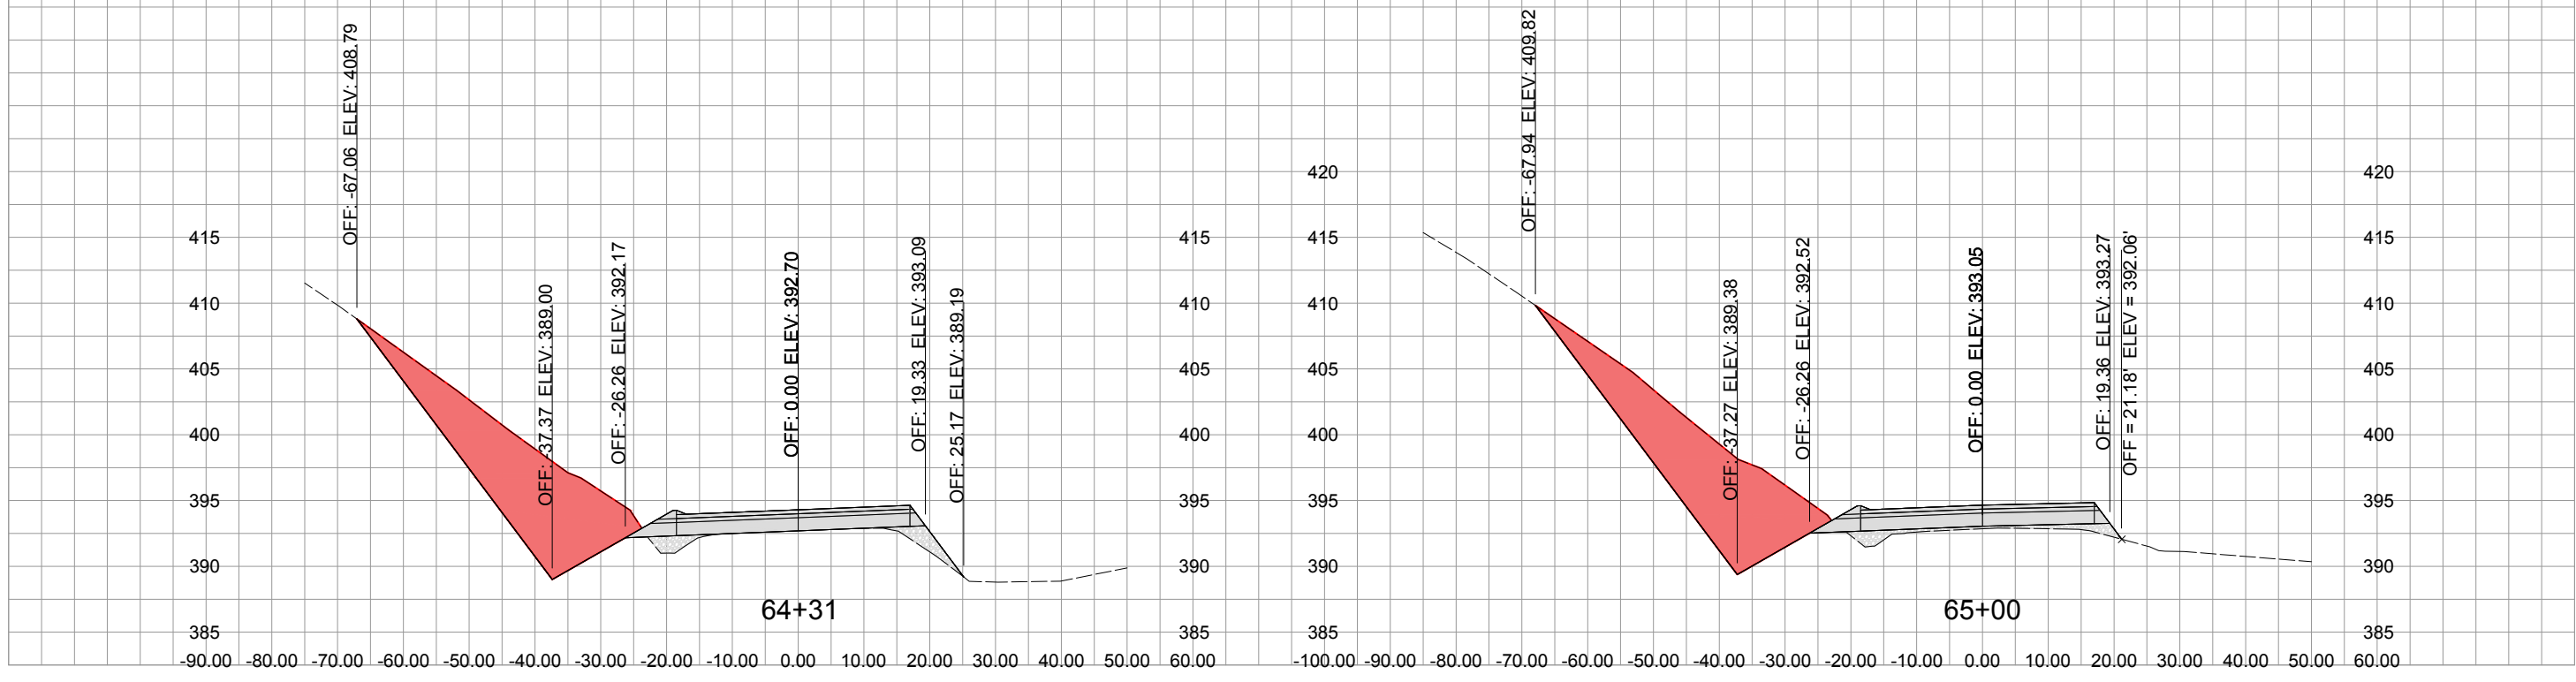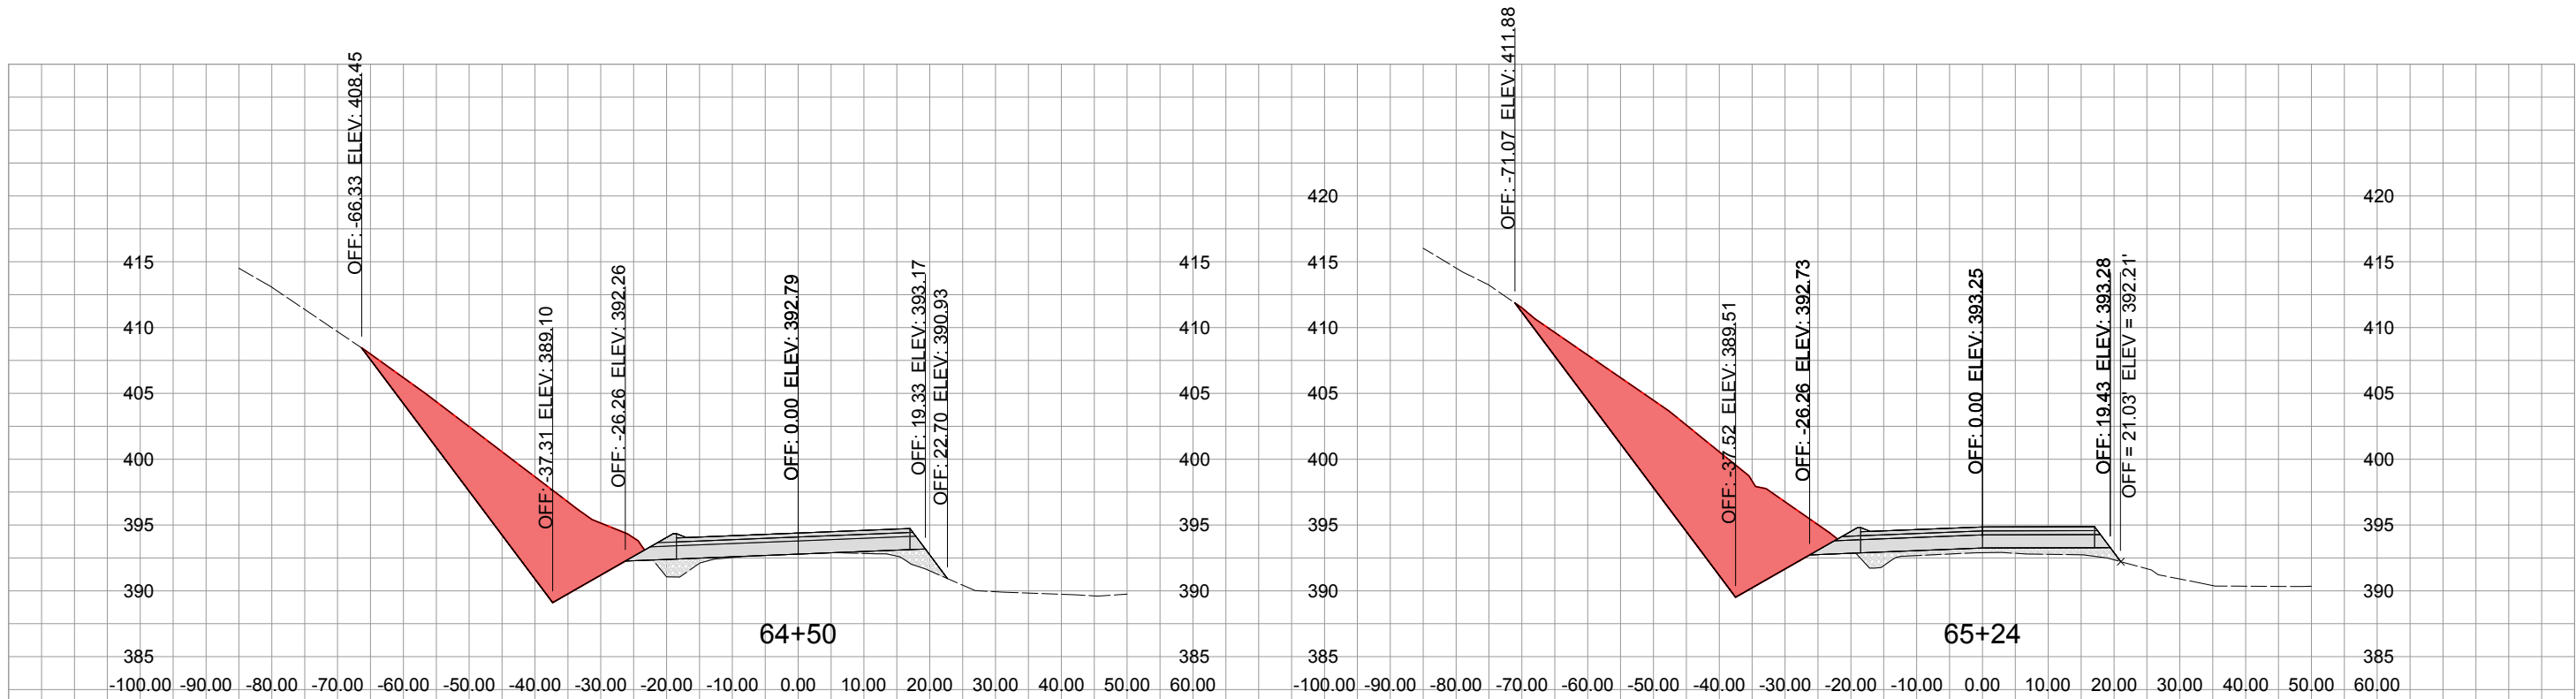



HWY 603 MAINLINE SECTIONS

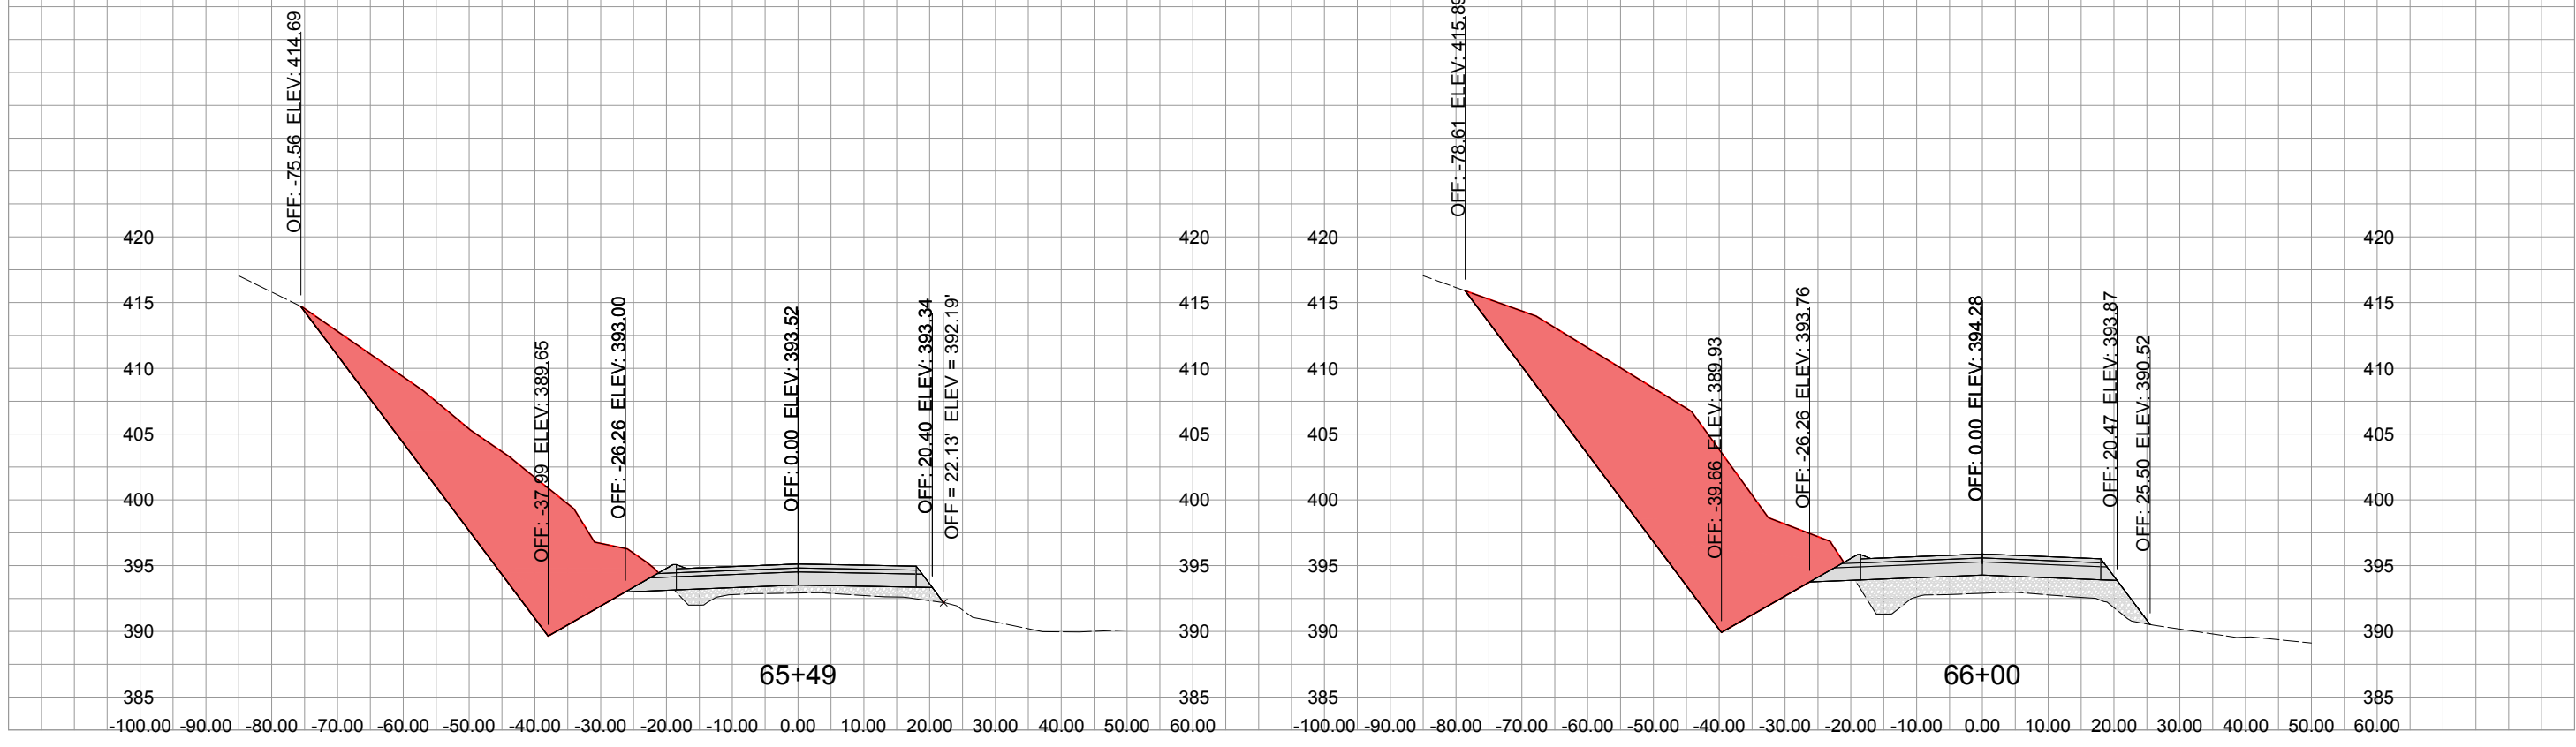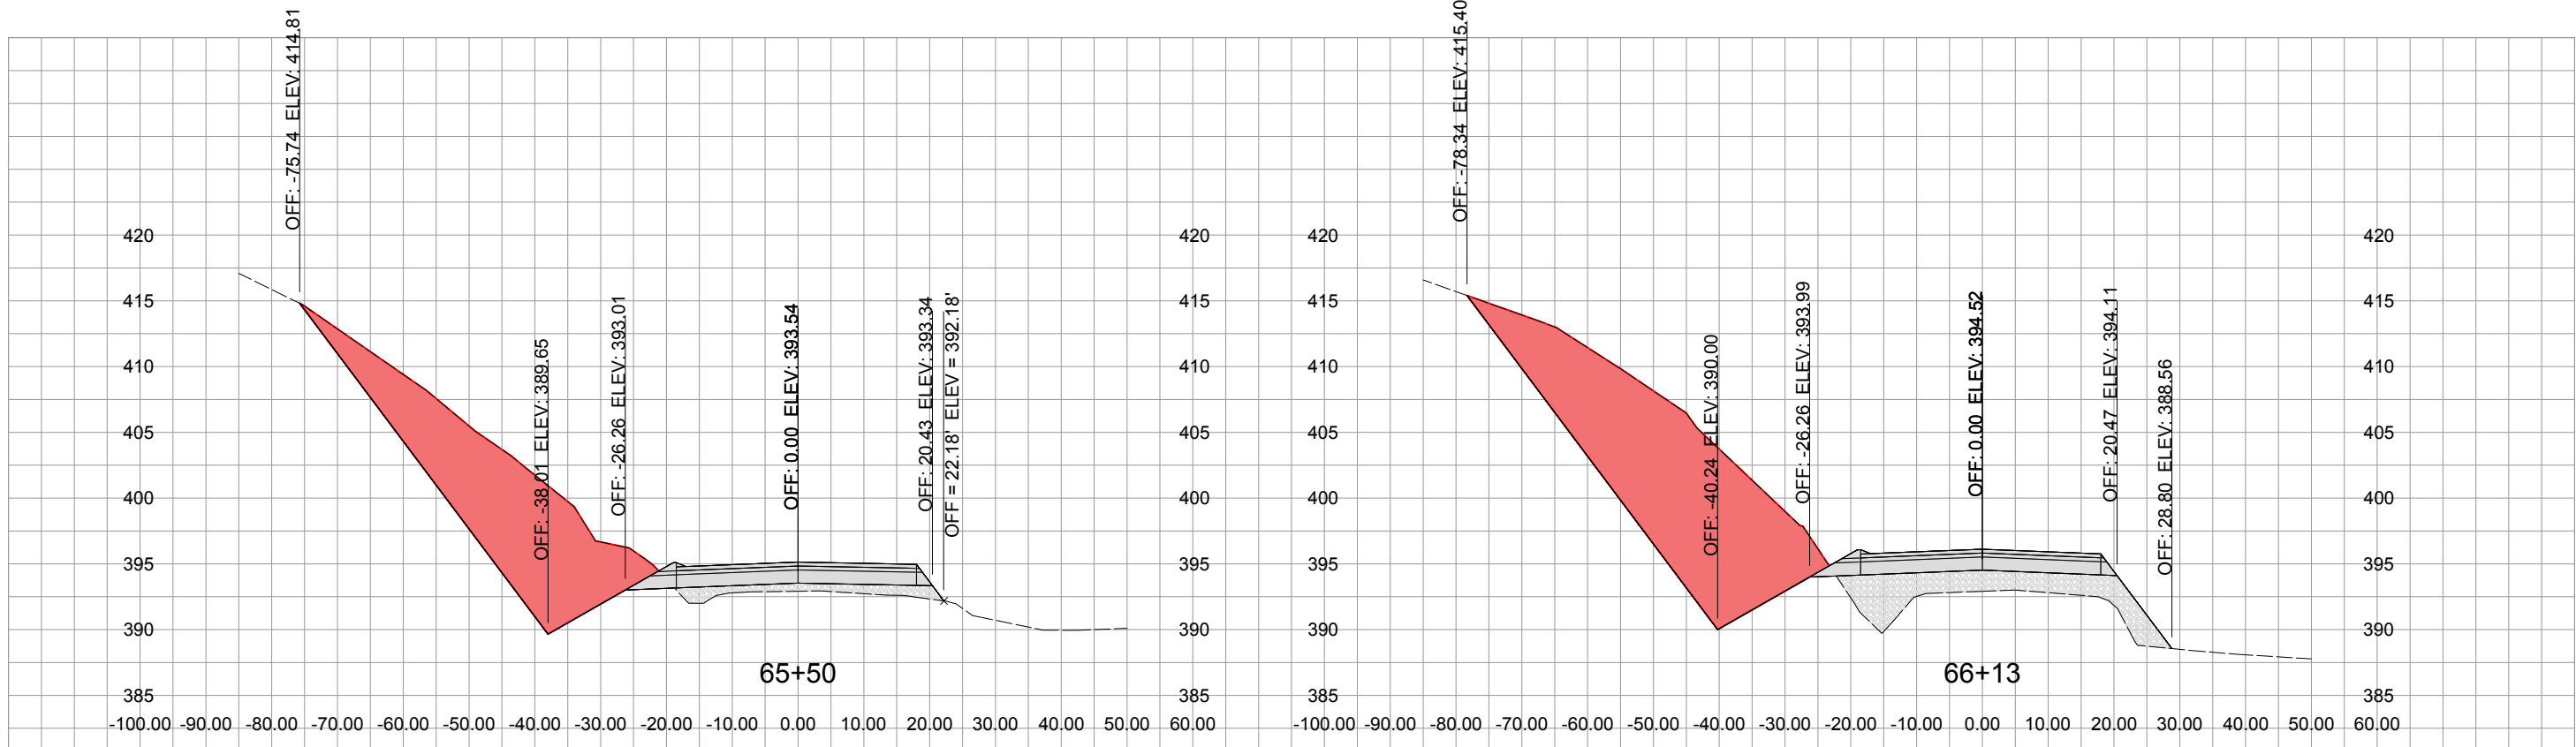


HWY 603 MAINLINE SECTIONS

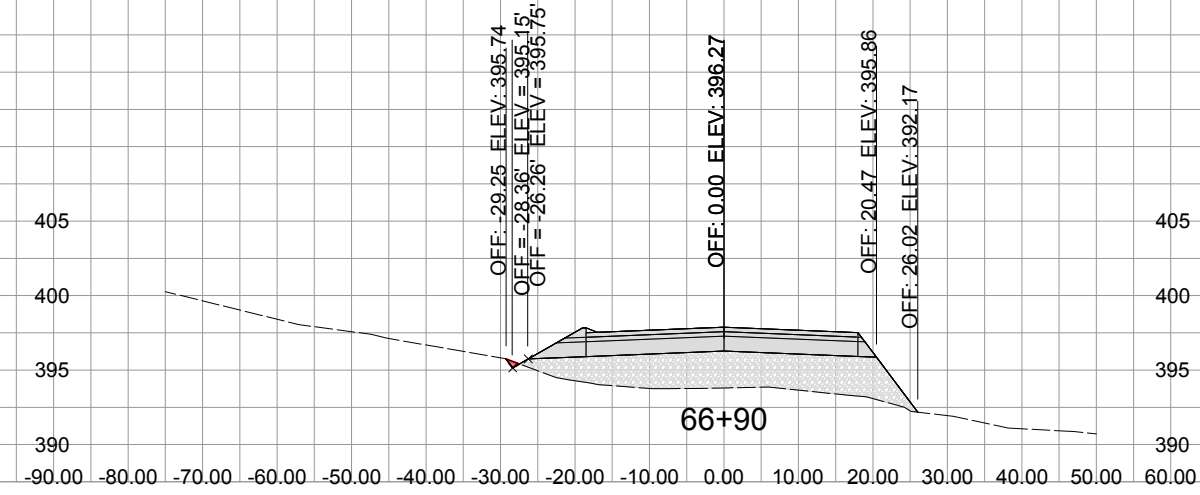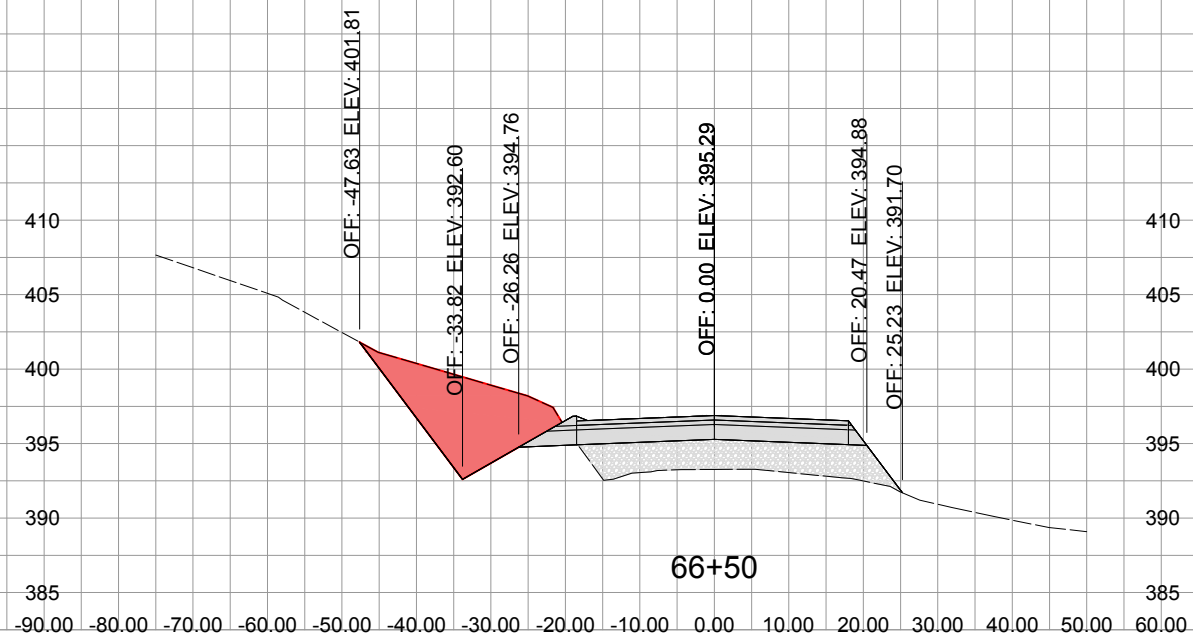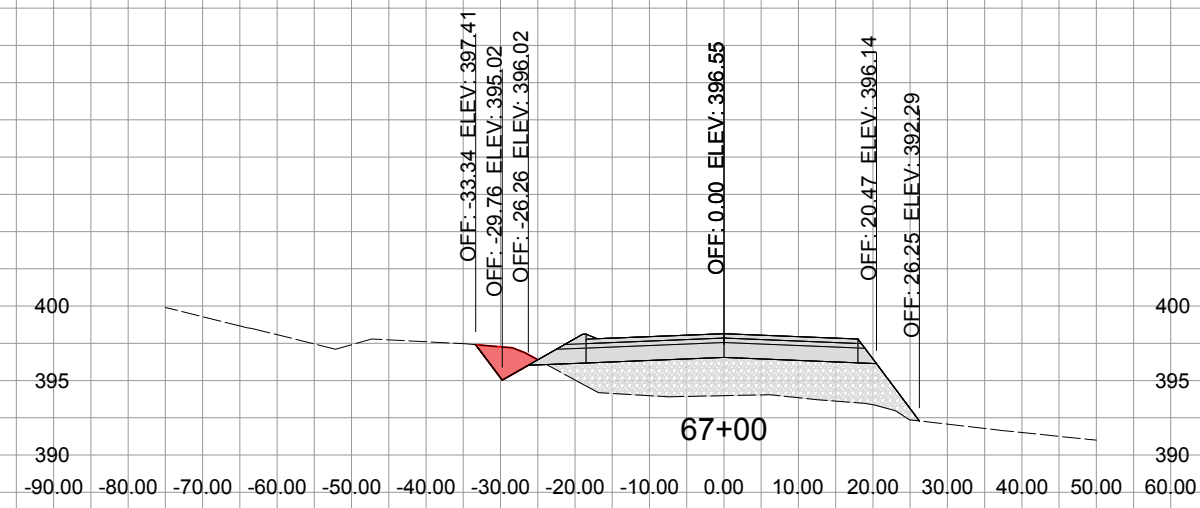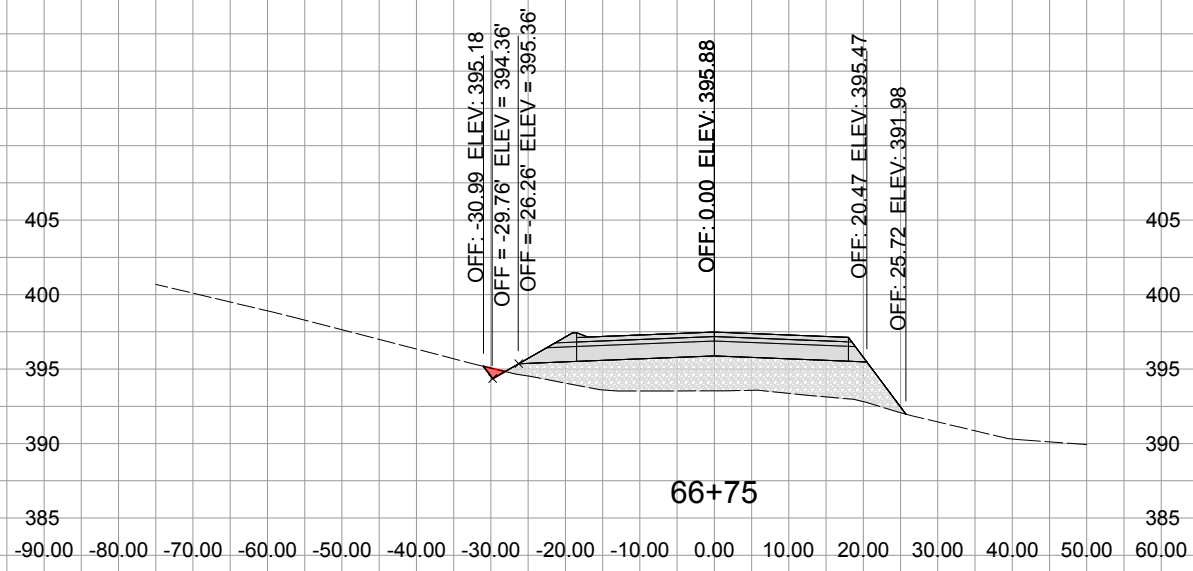


HWY 603 MAINLINE SECTIONS

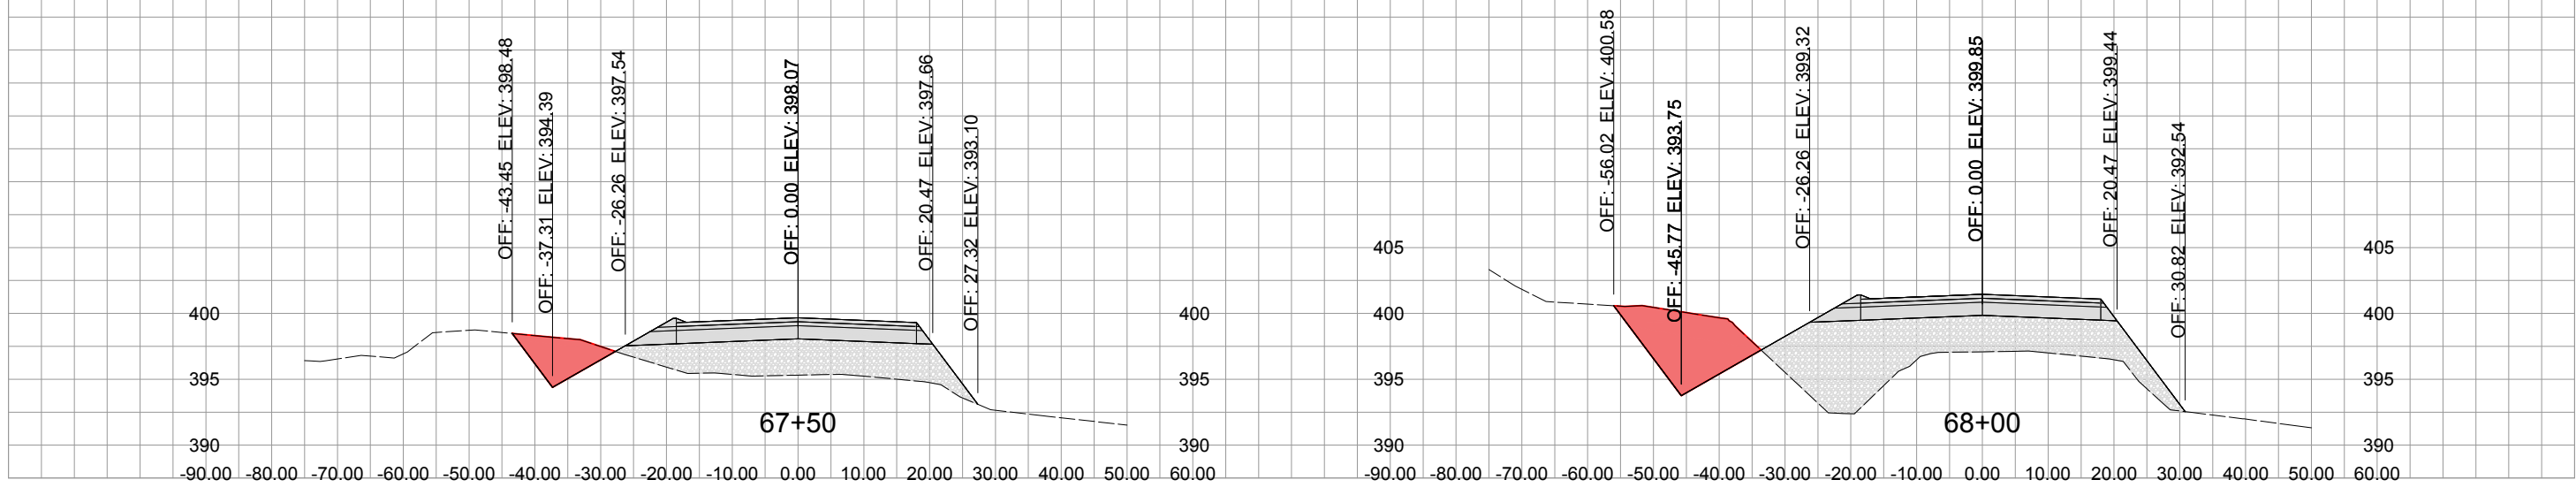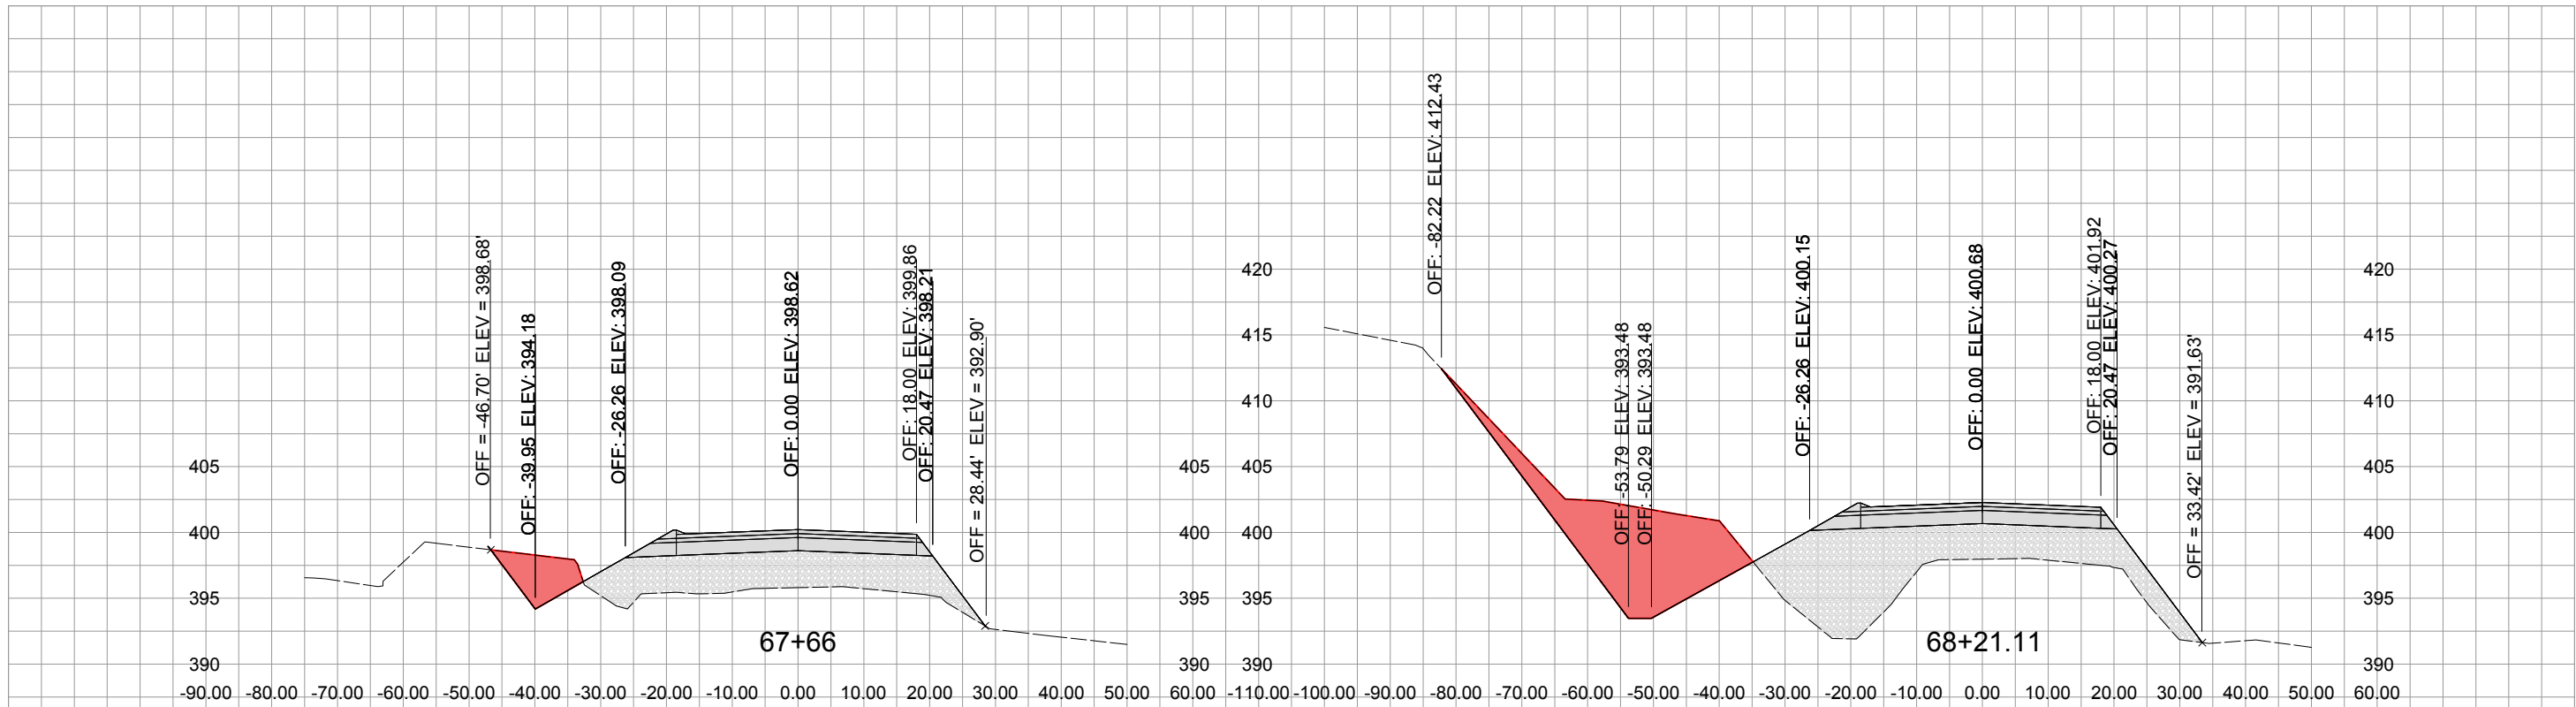





HWY 603 MAINLINE SECTIONS

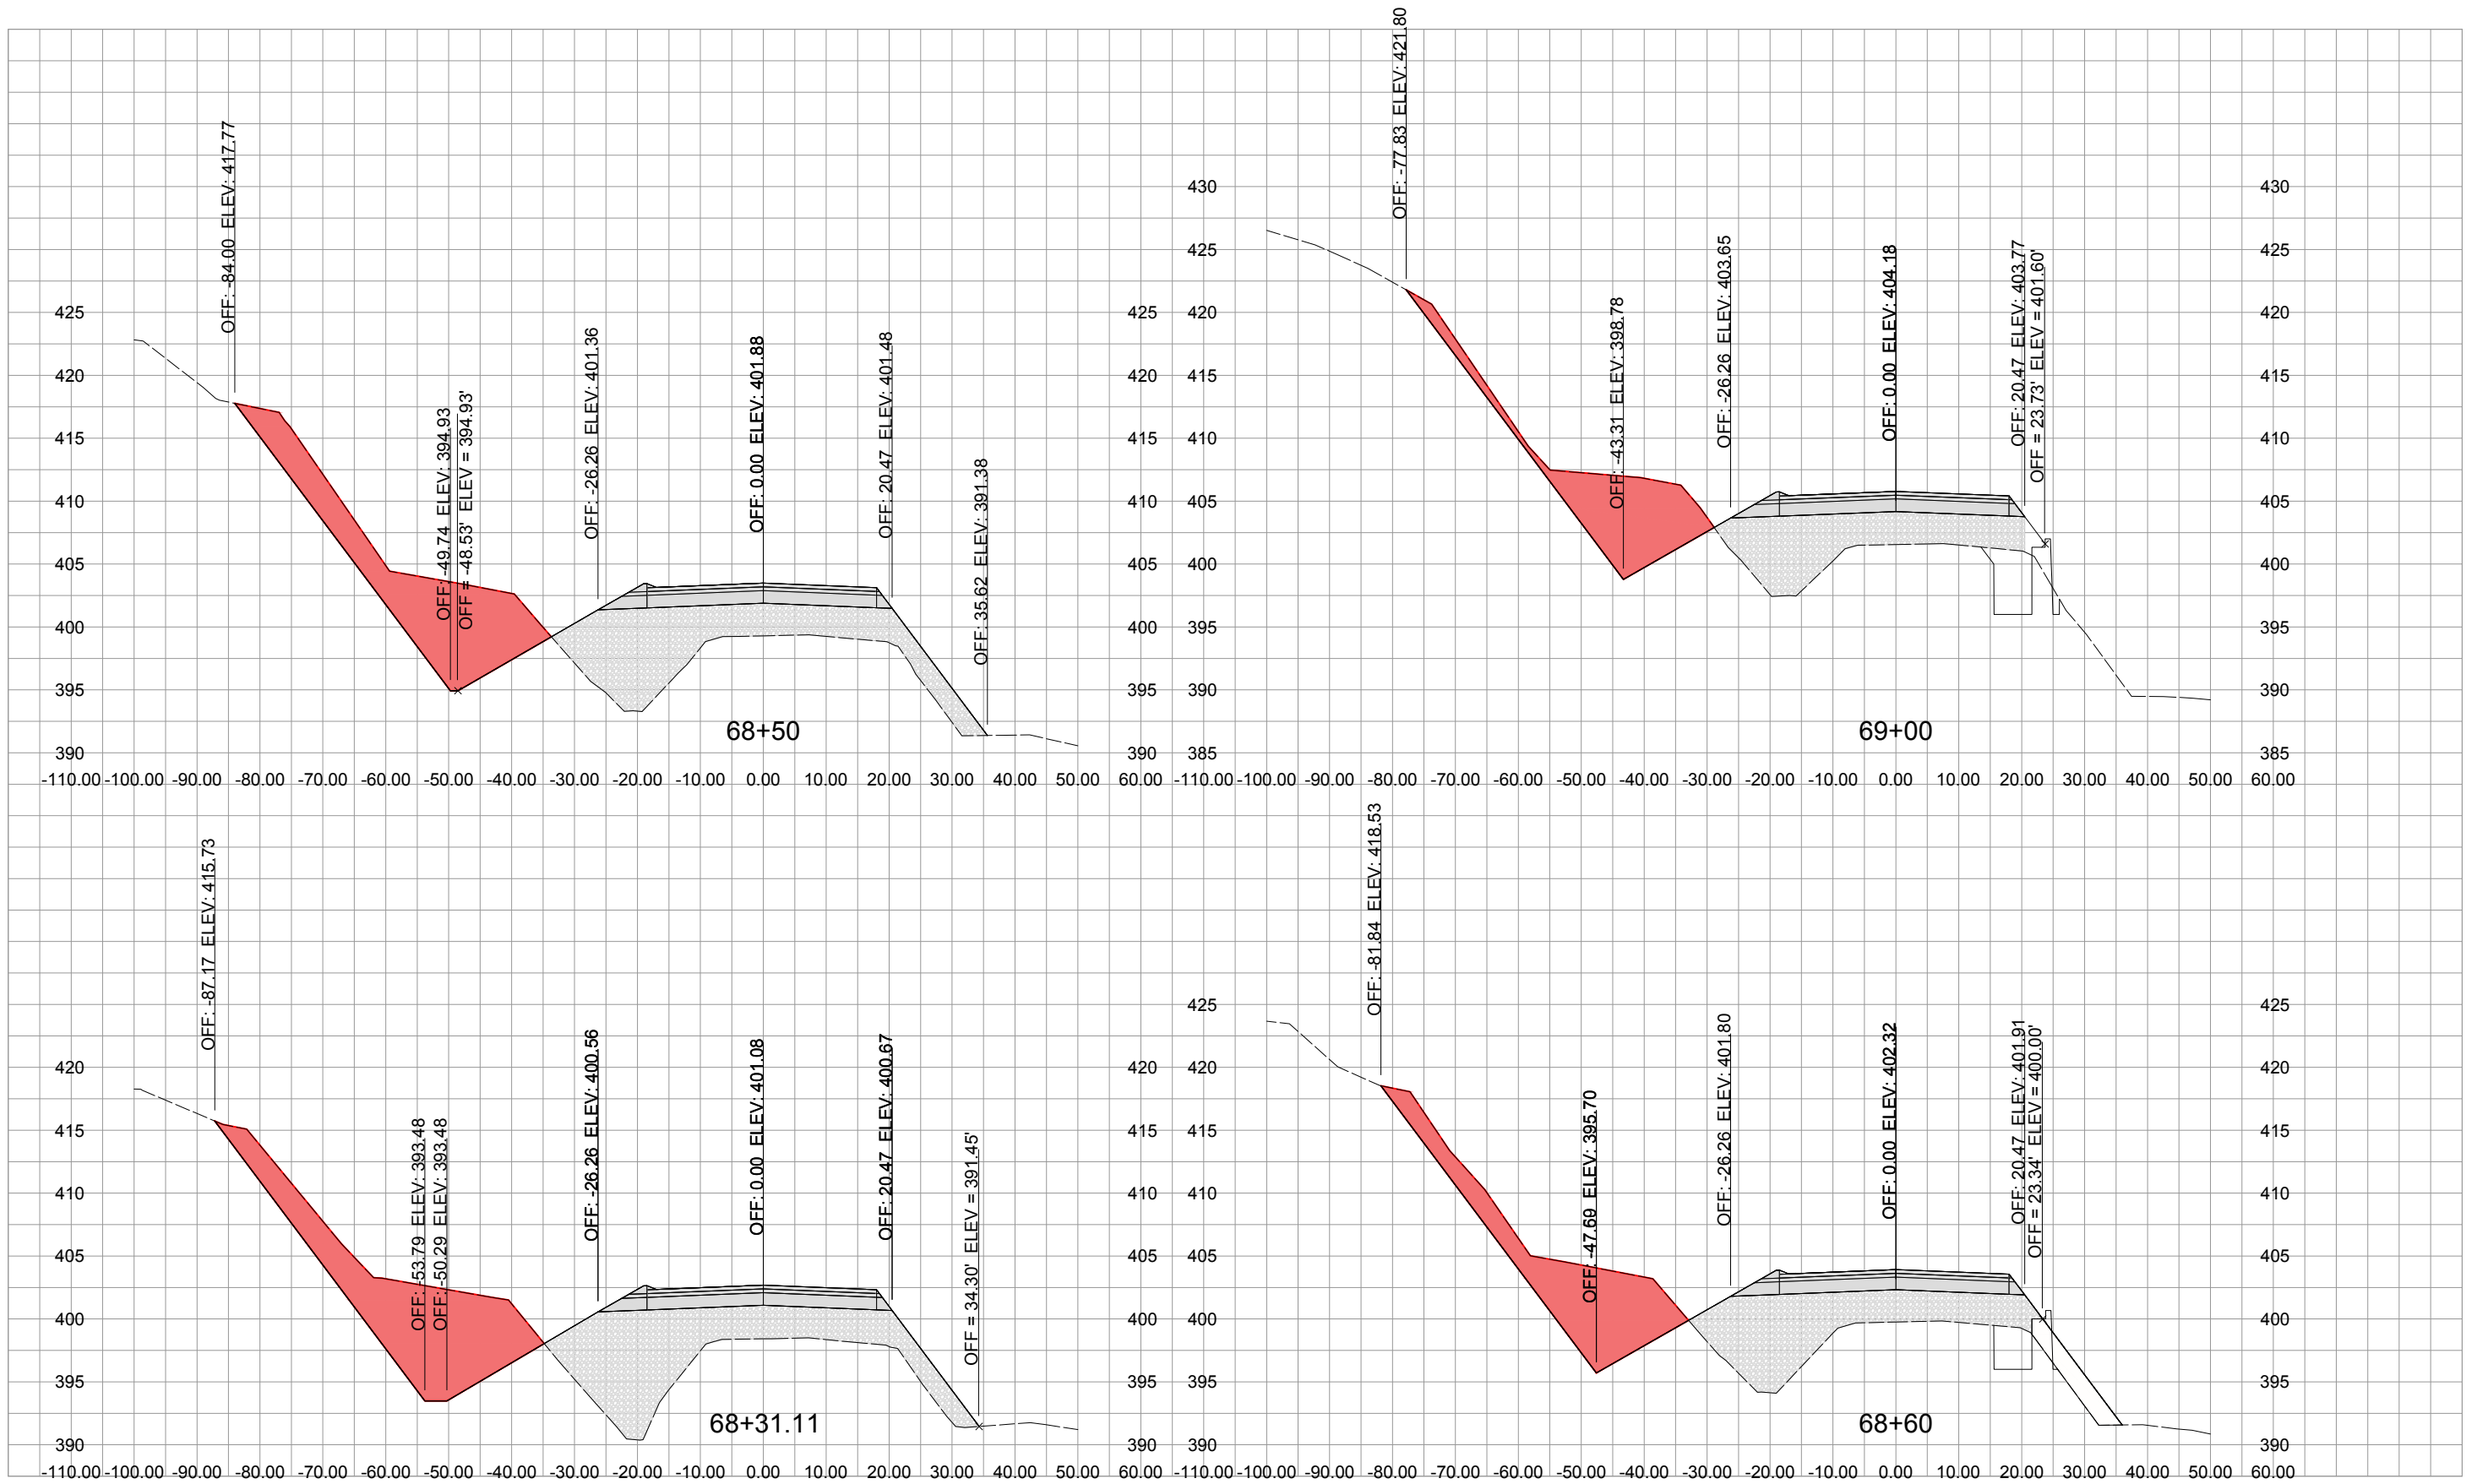





HWY 603 MAINLINE SECTIONS

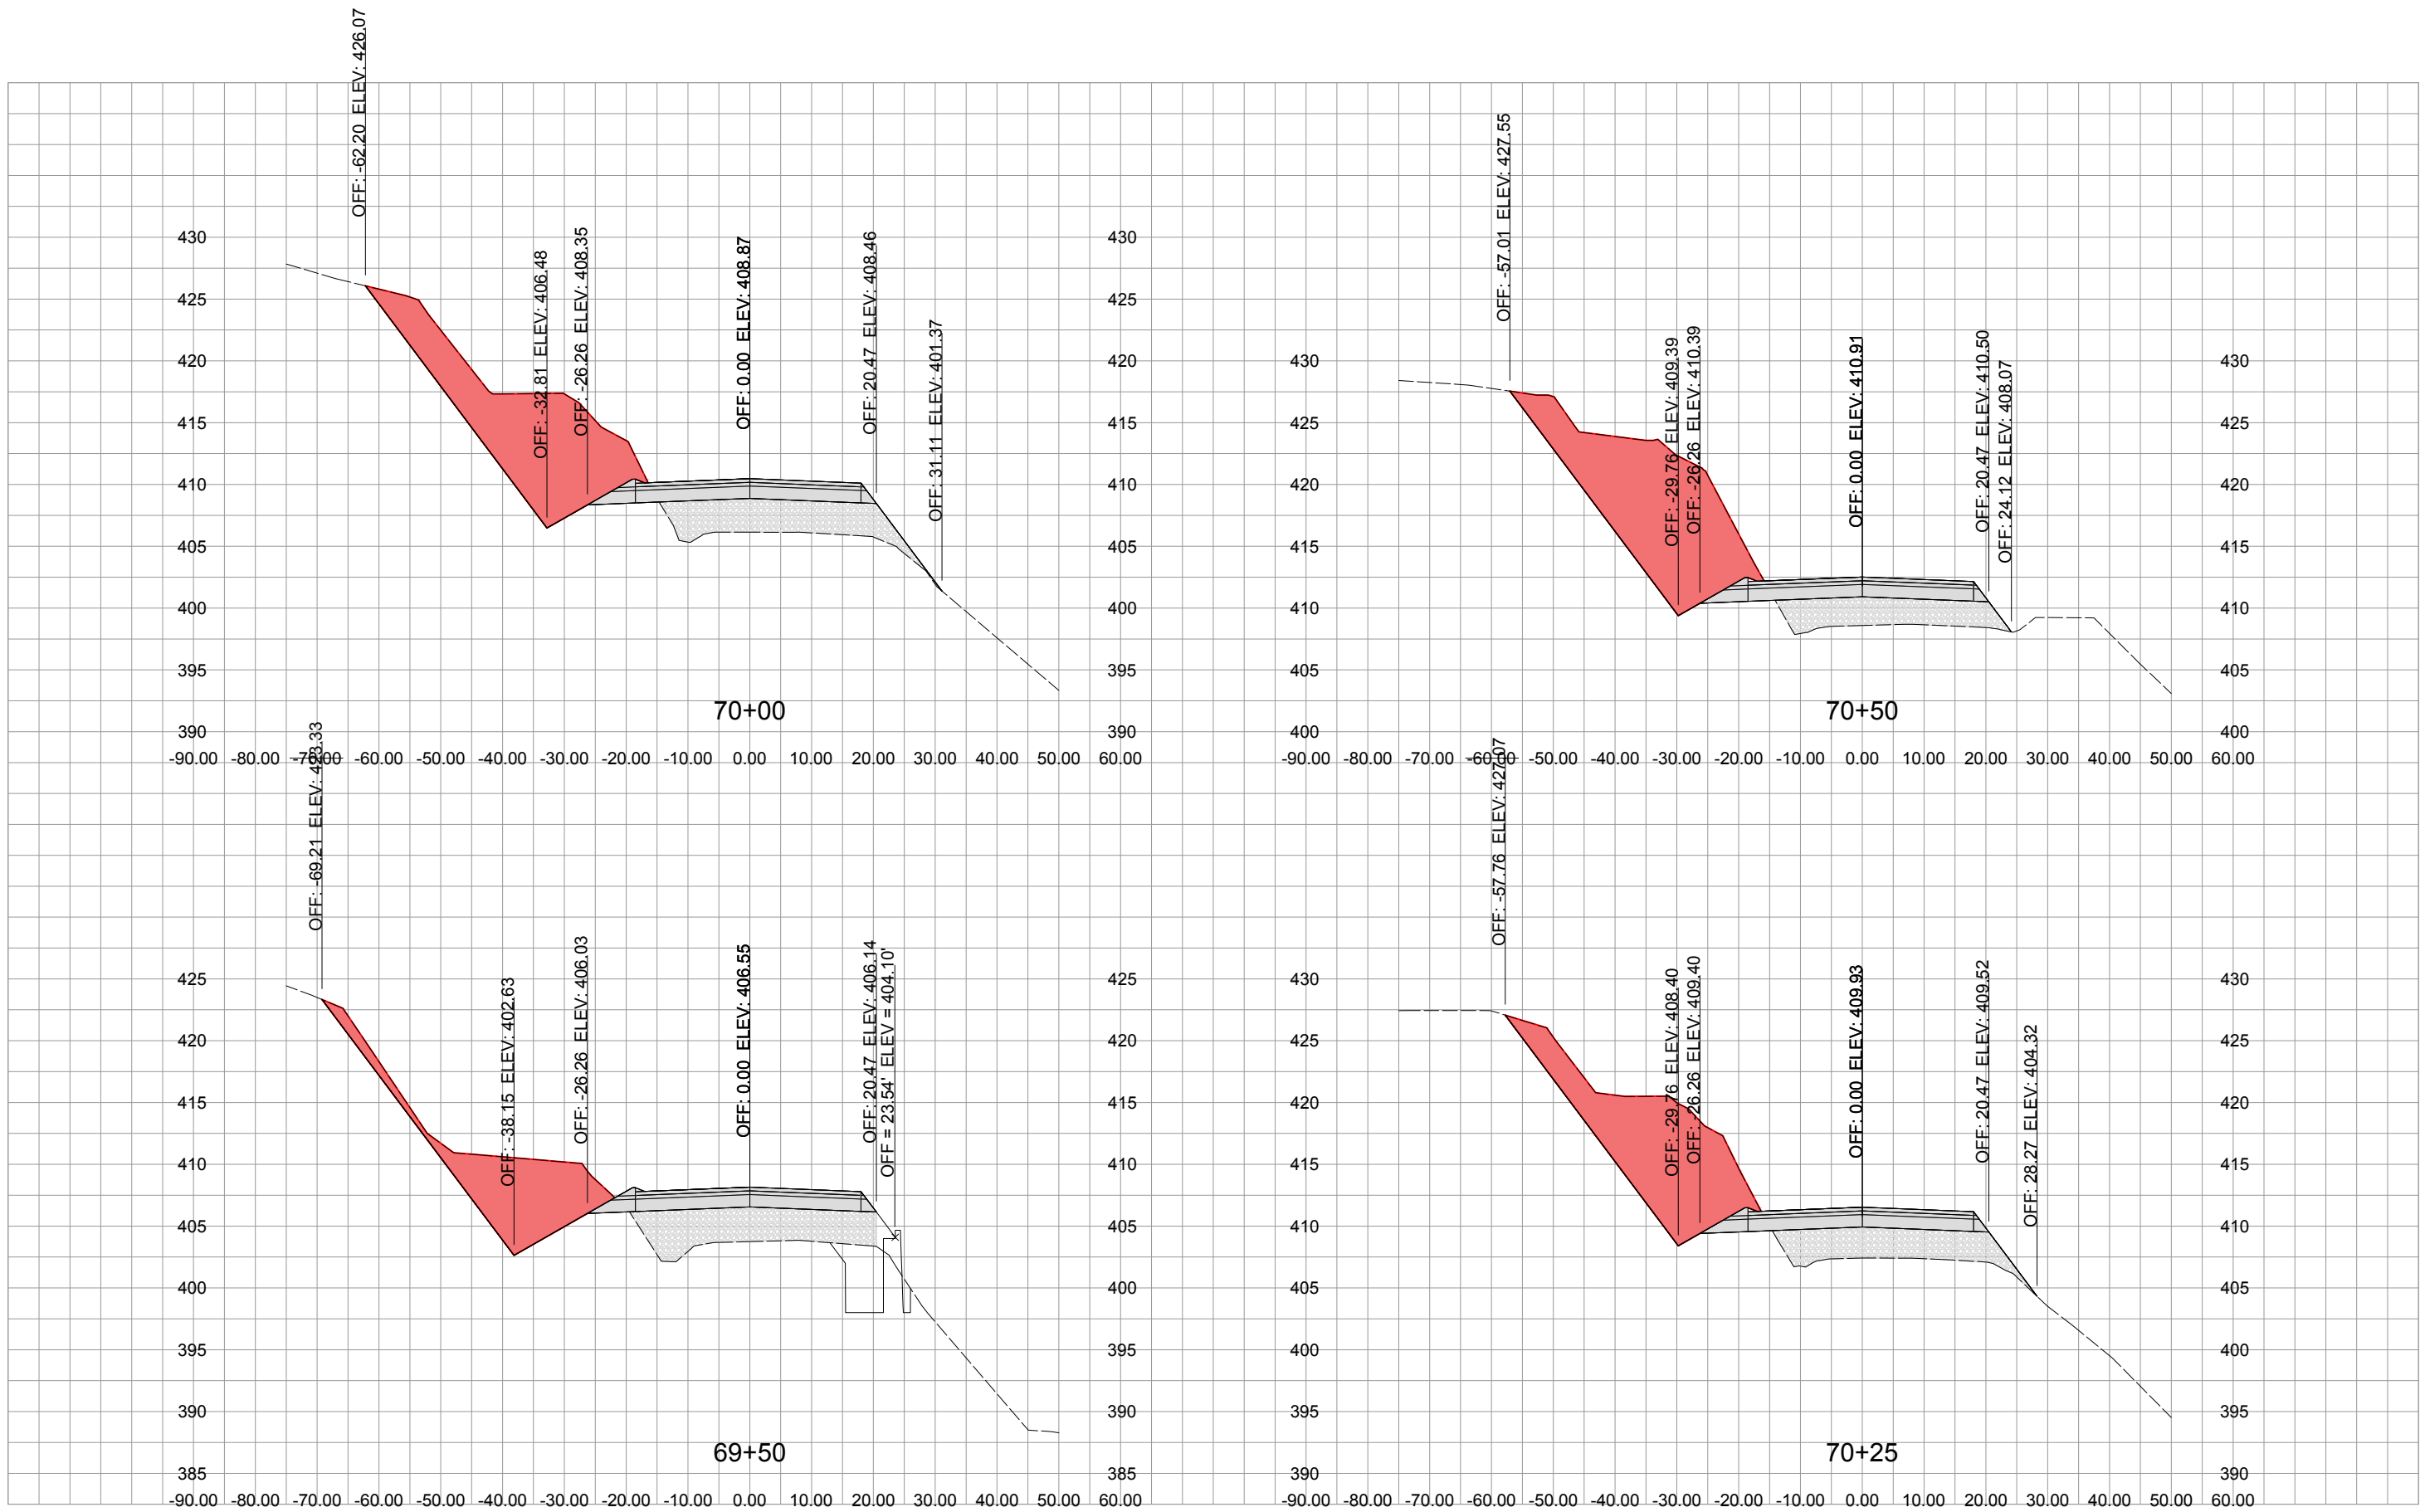

HWY 603 MAINLINE SECTIONS

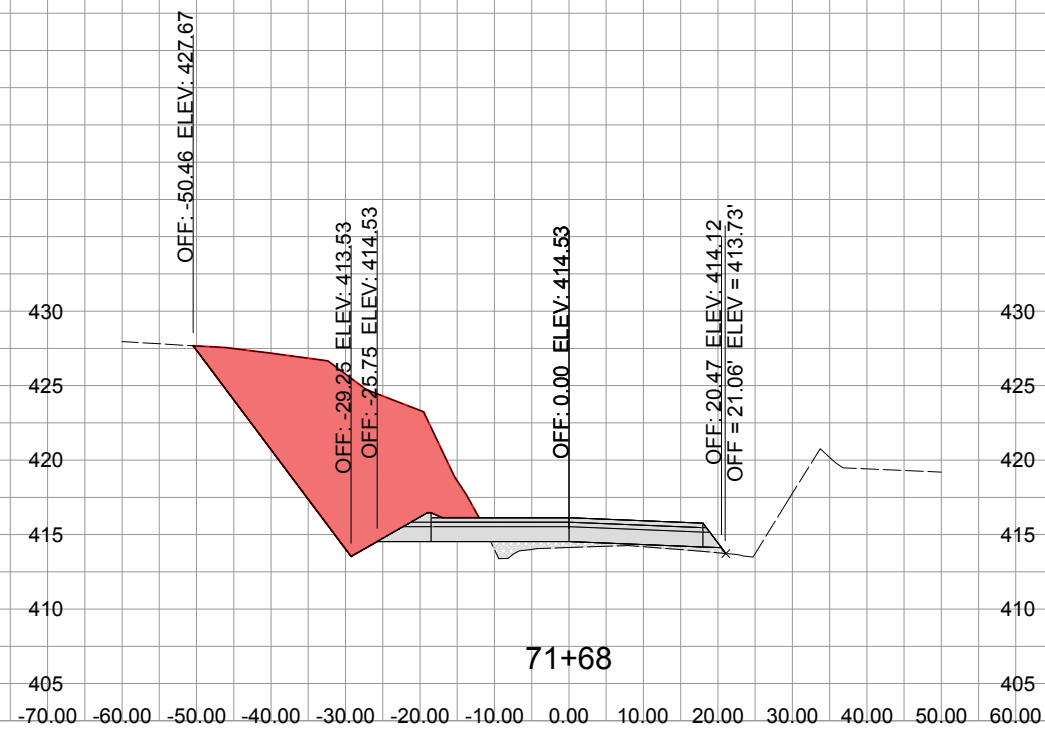
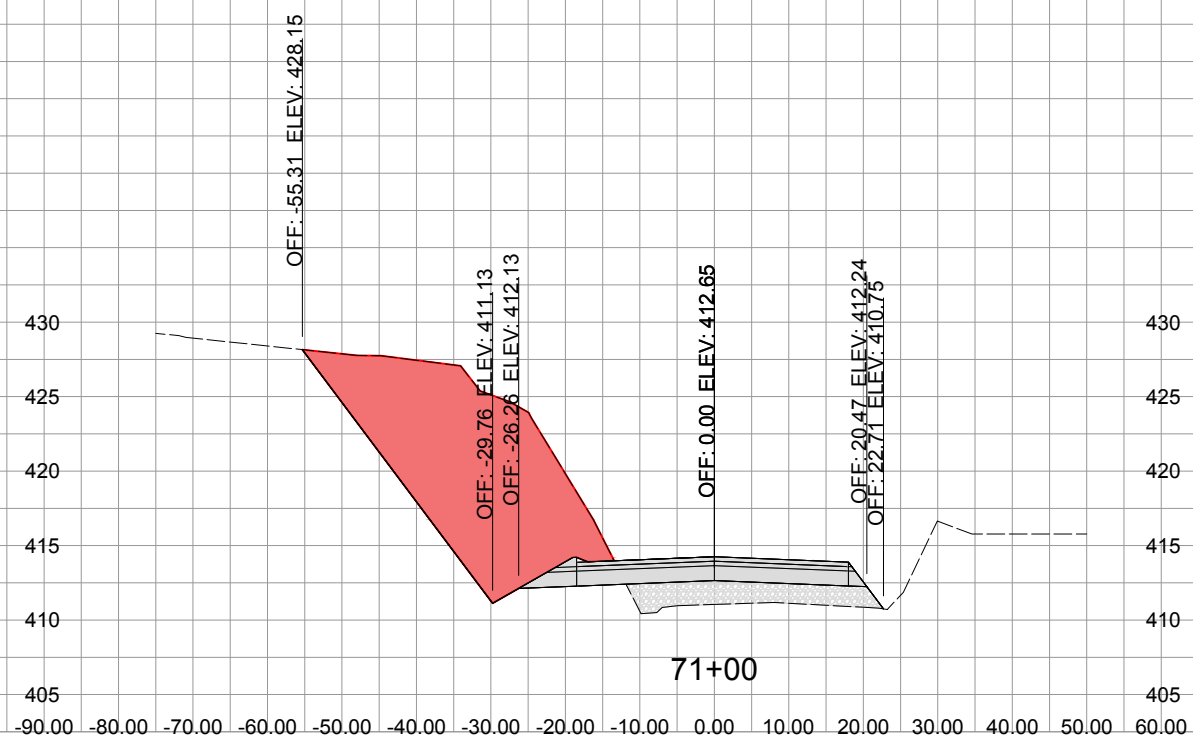
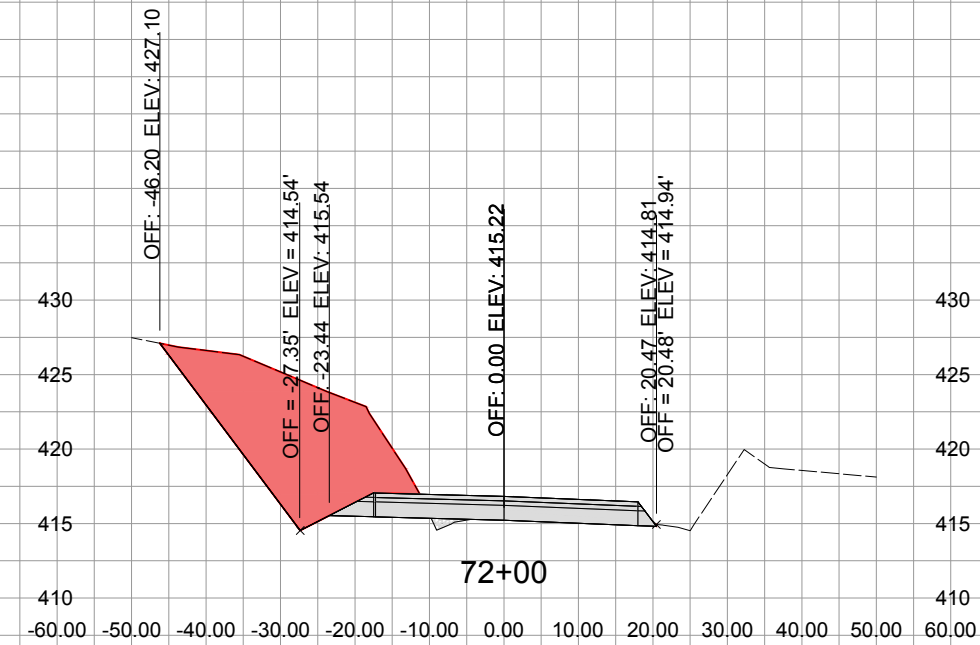
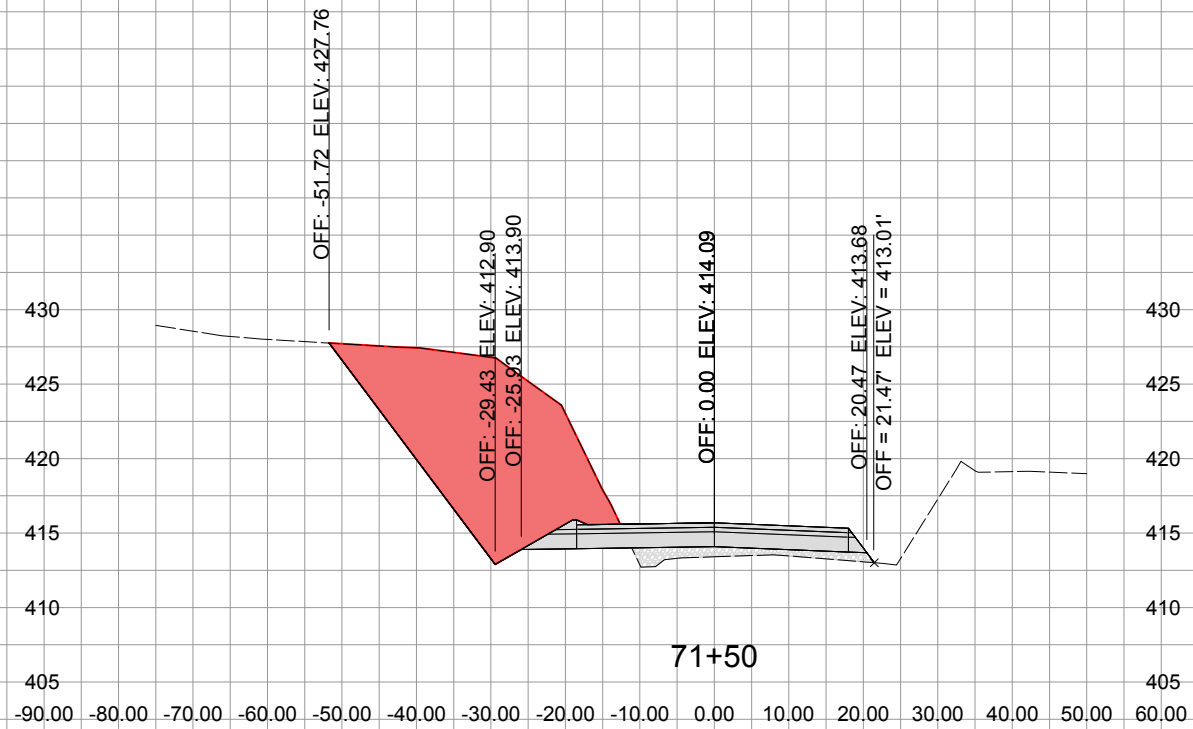


HWY 603 MAINLINE SECTIONS

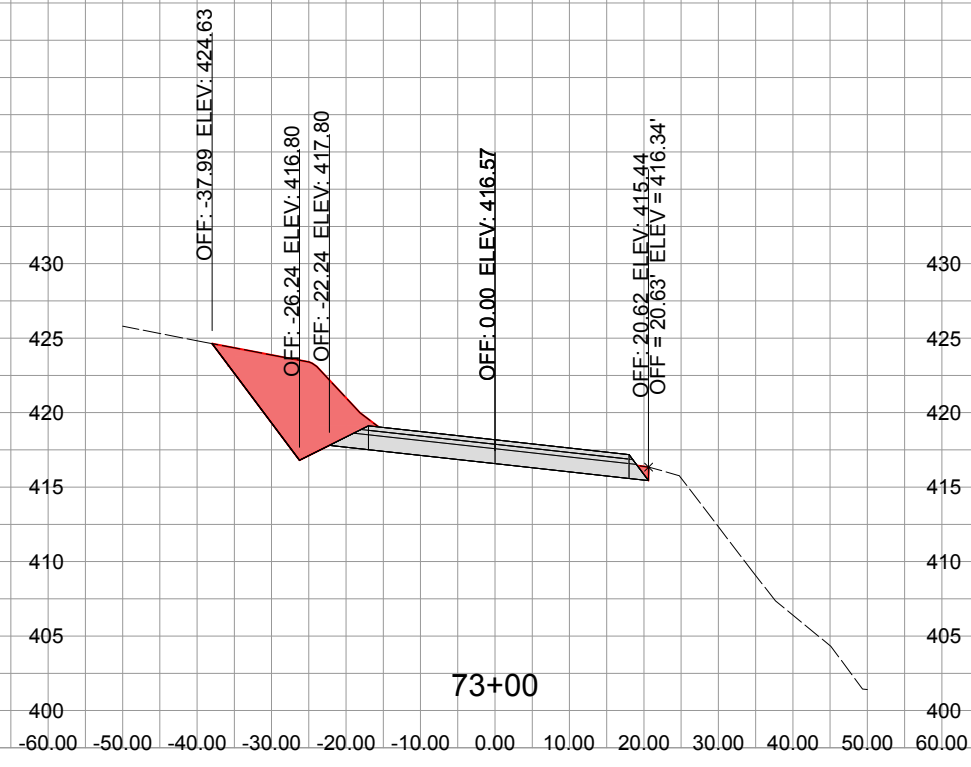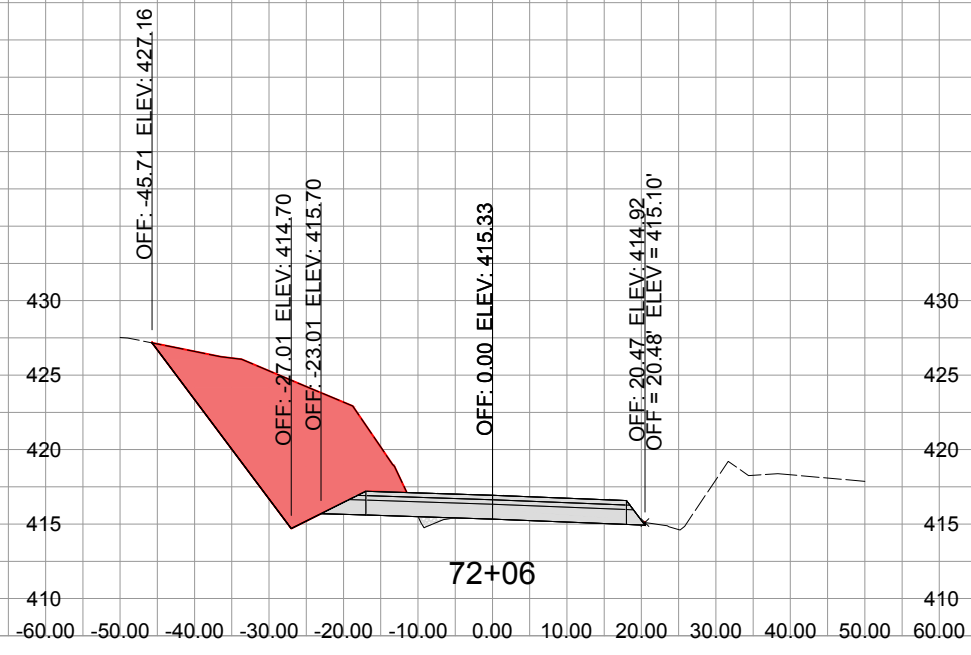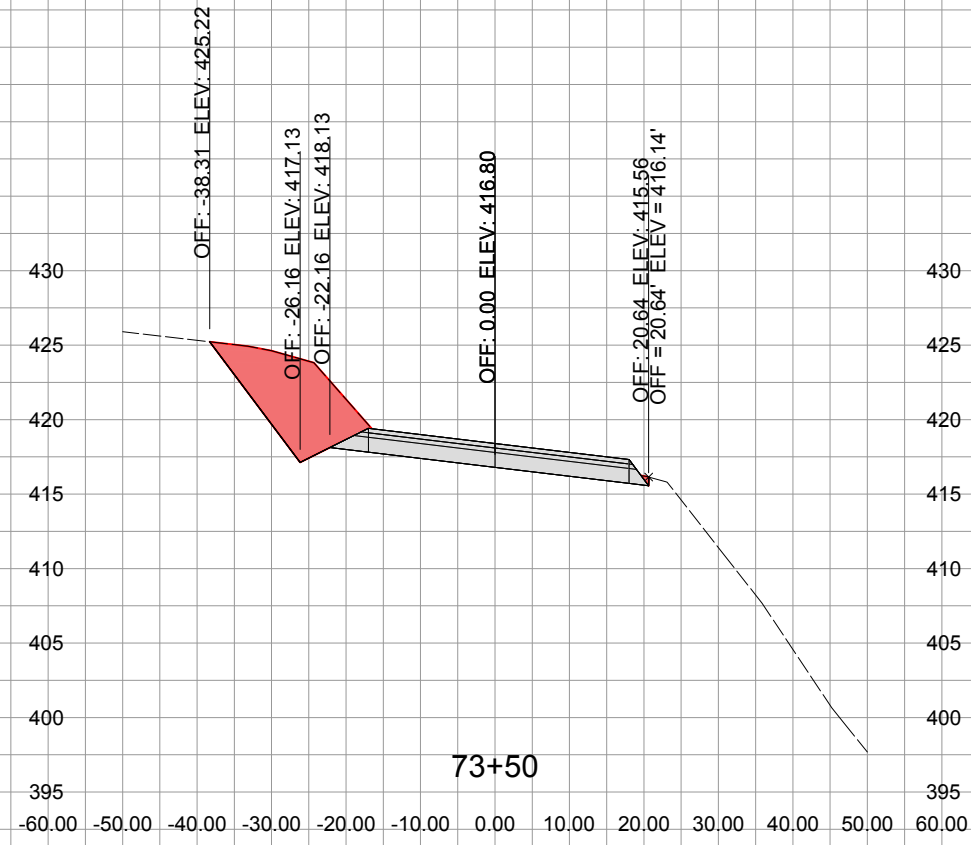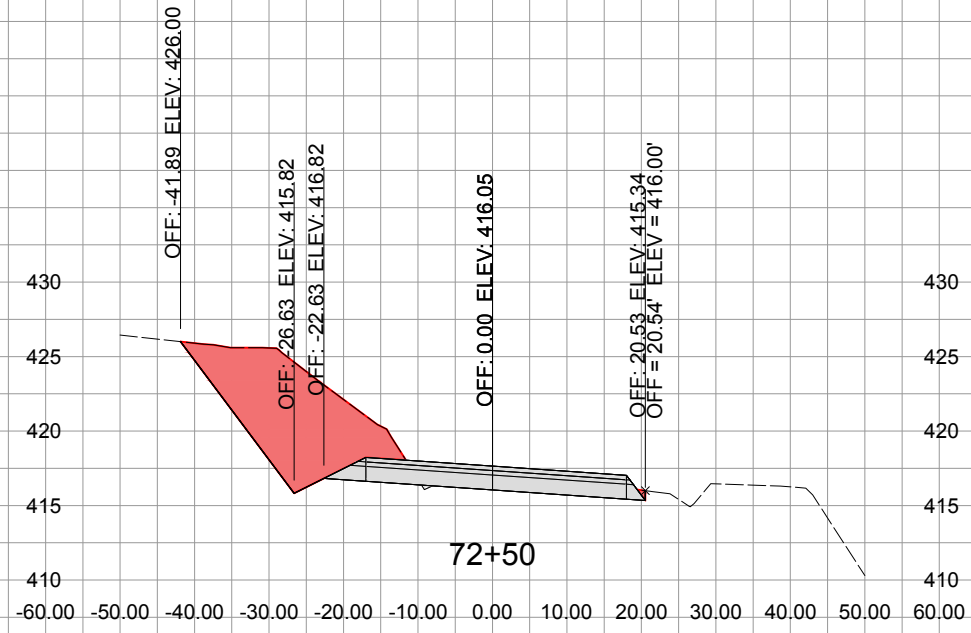

Department of Public Works



HWY 603 MAINLINE SECTIONS

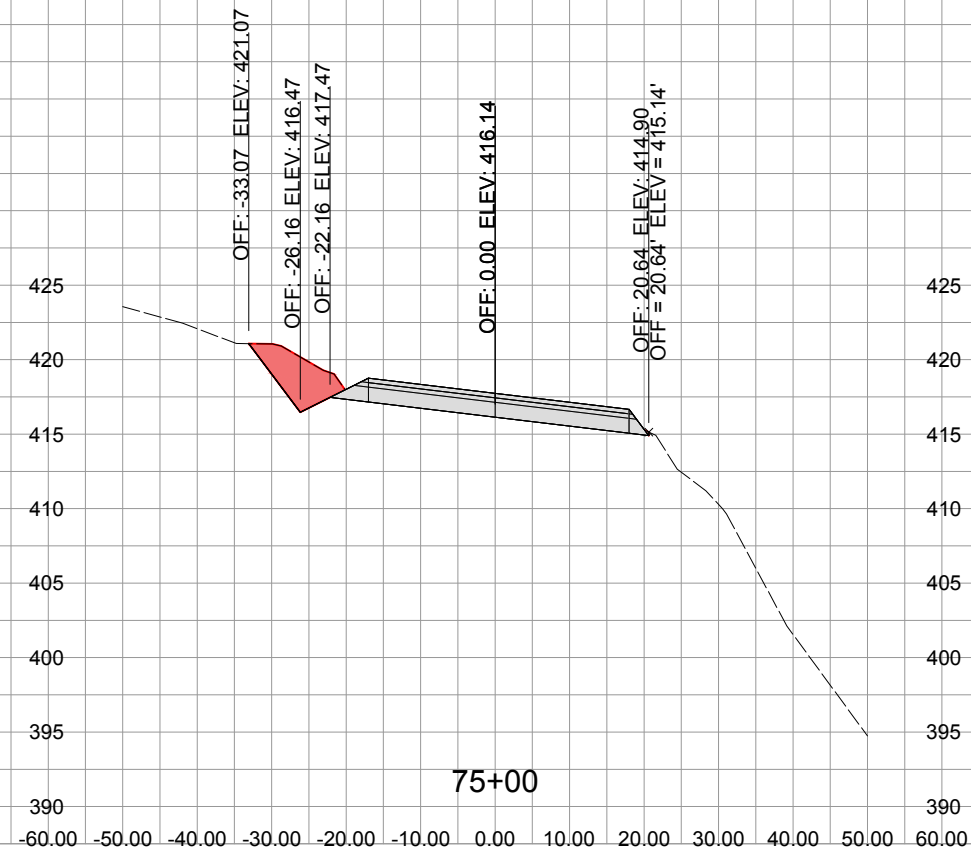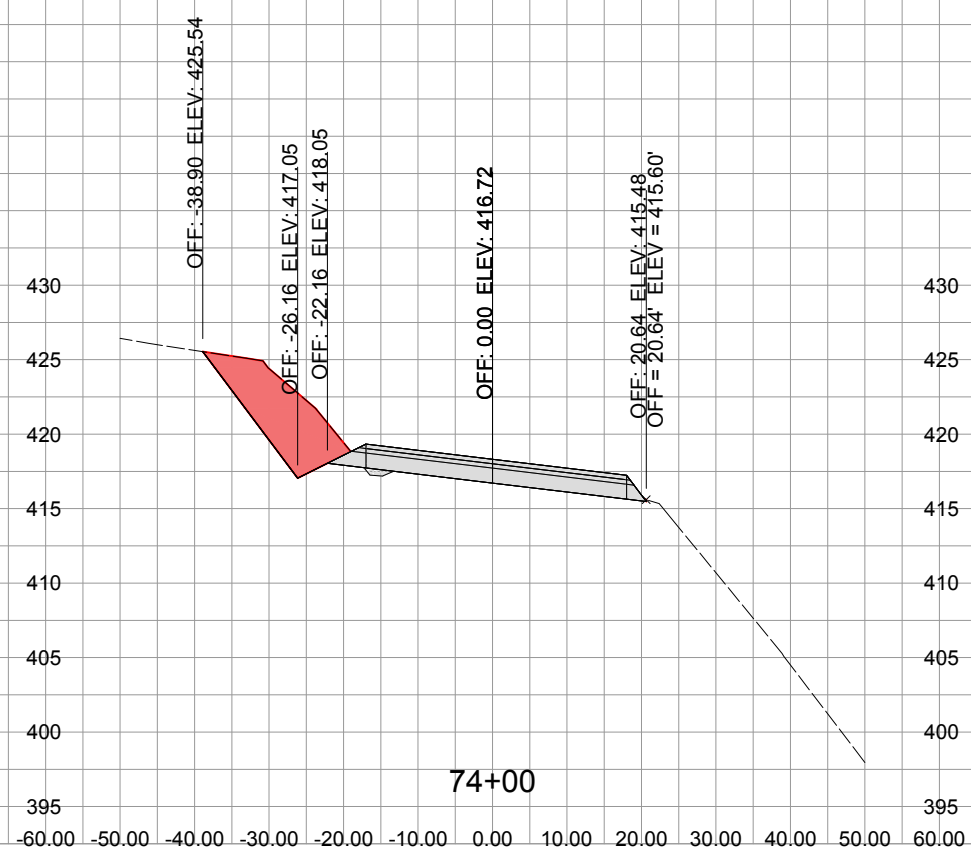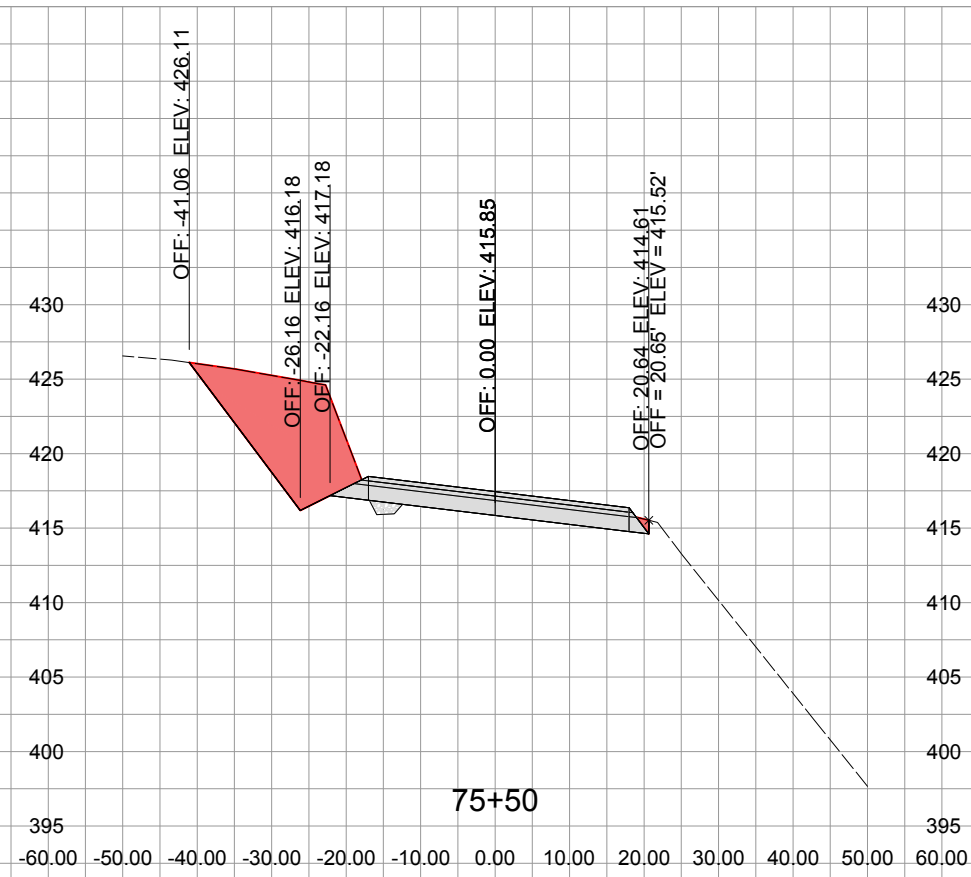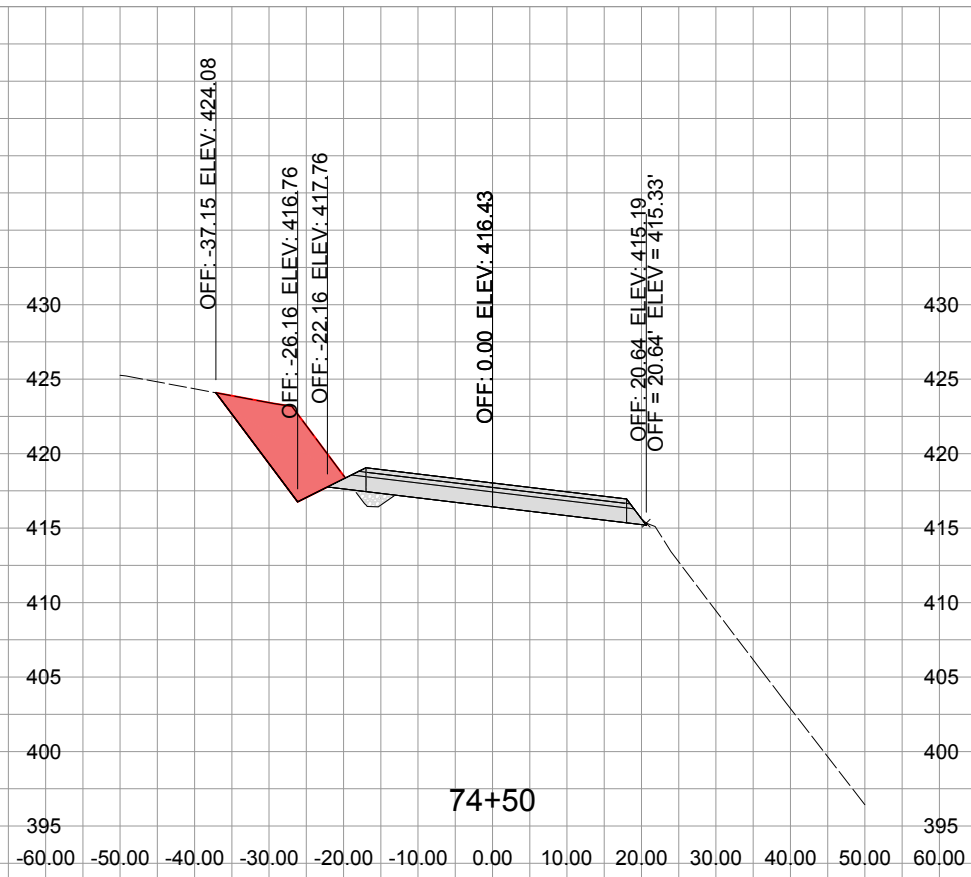


Department of Public Works

HWY 603 MAINLINE SECTIONS

SHEET 58 OF 66

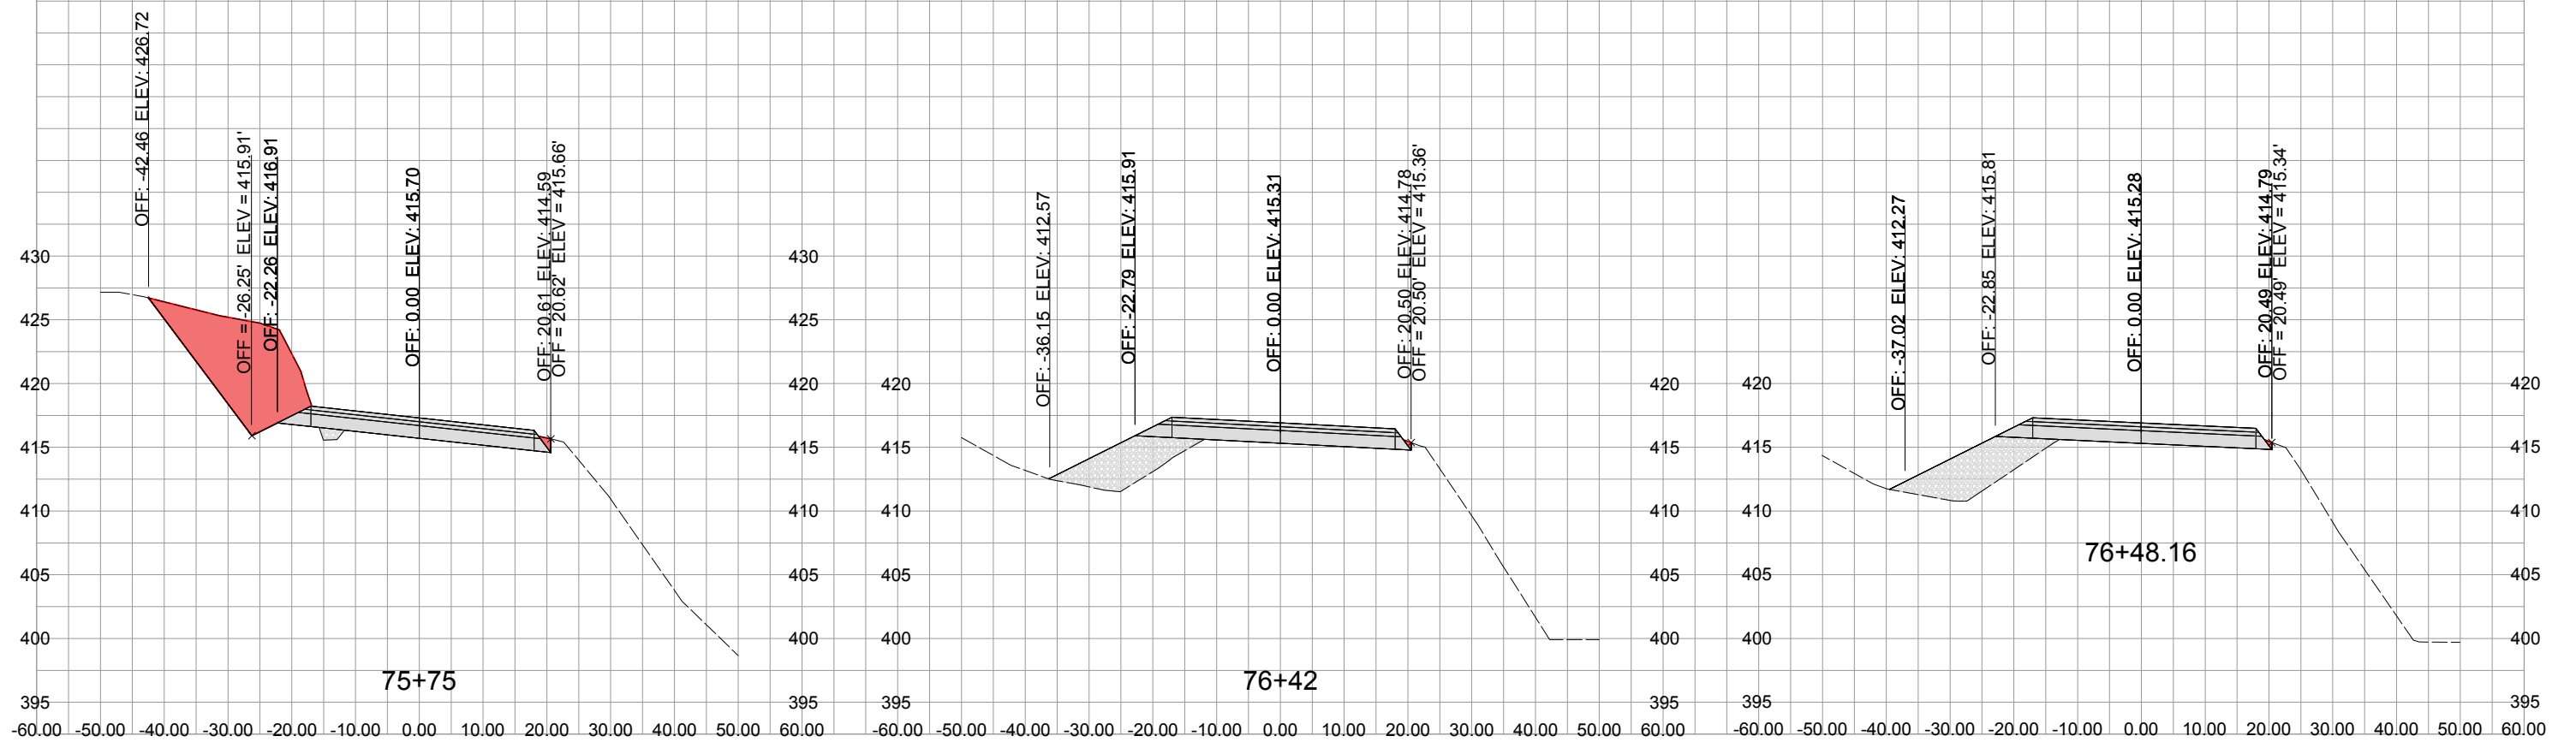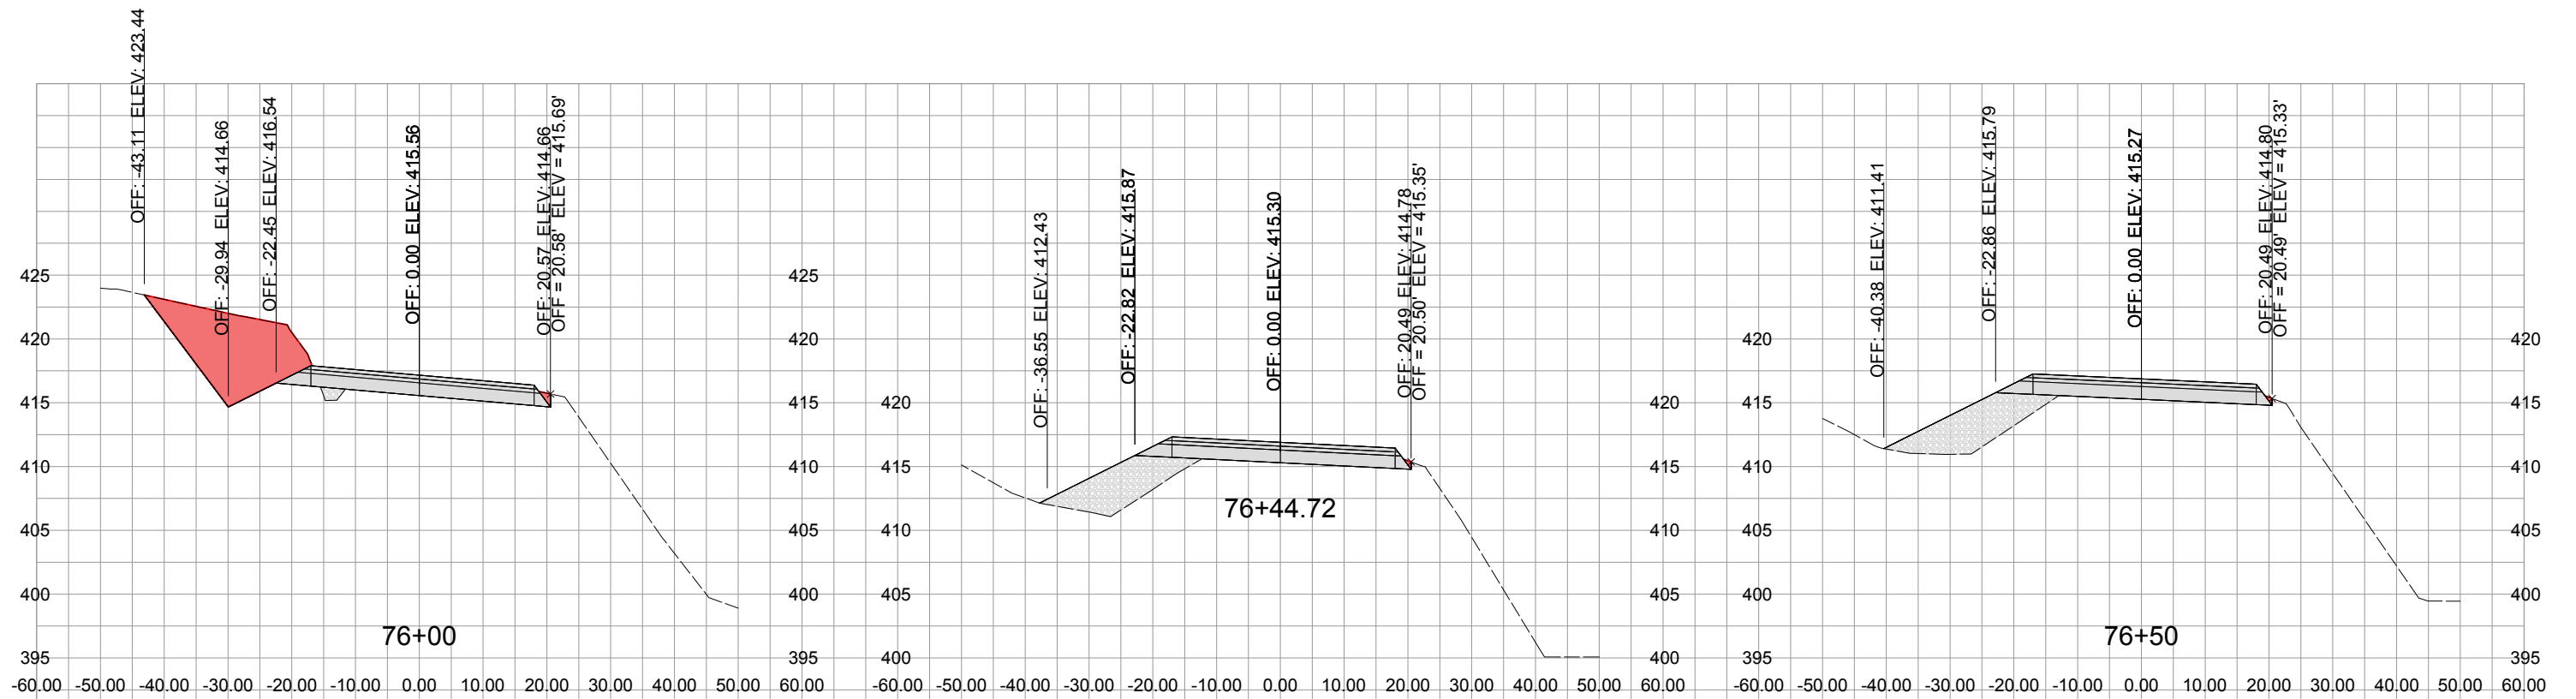


HWY 603 MAINLINE SECTIONS

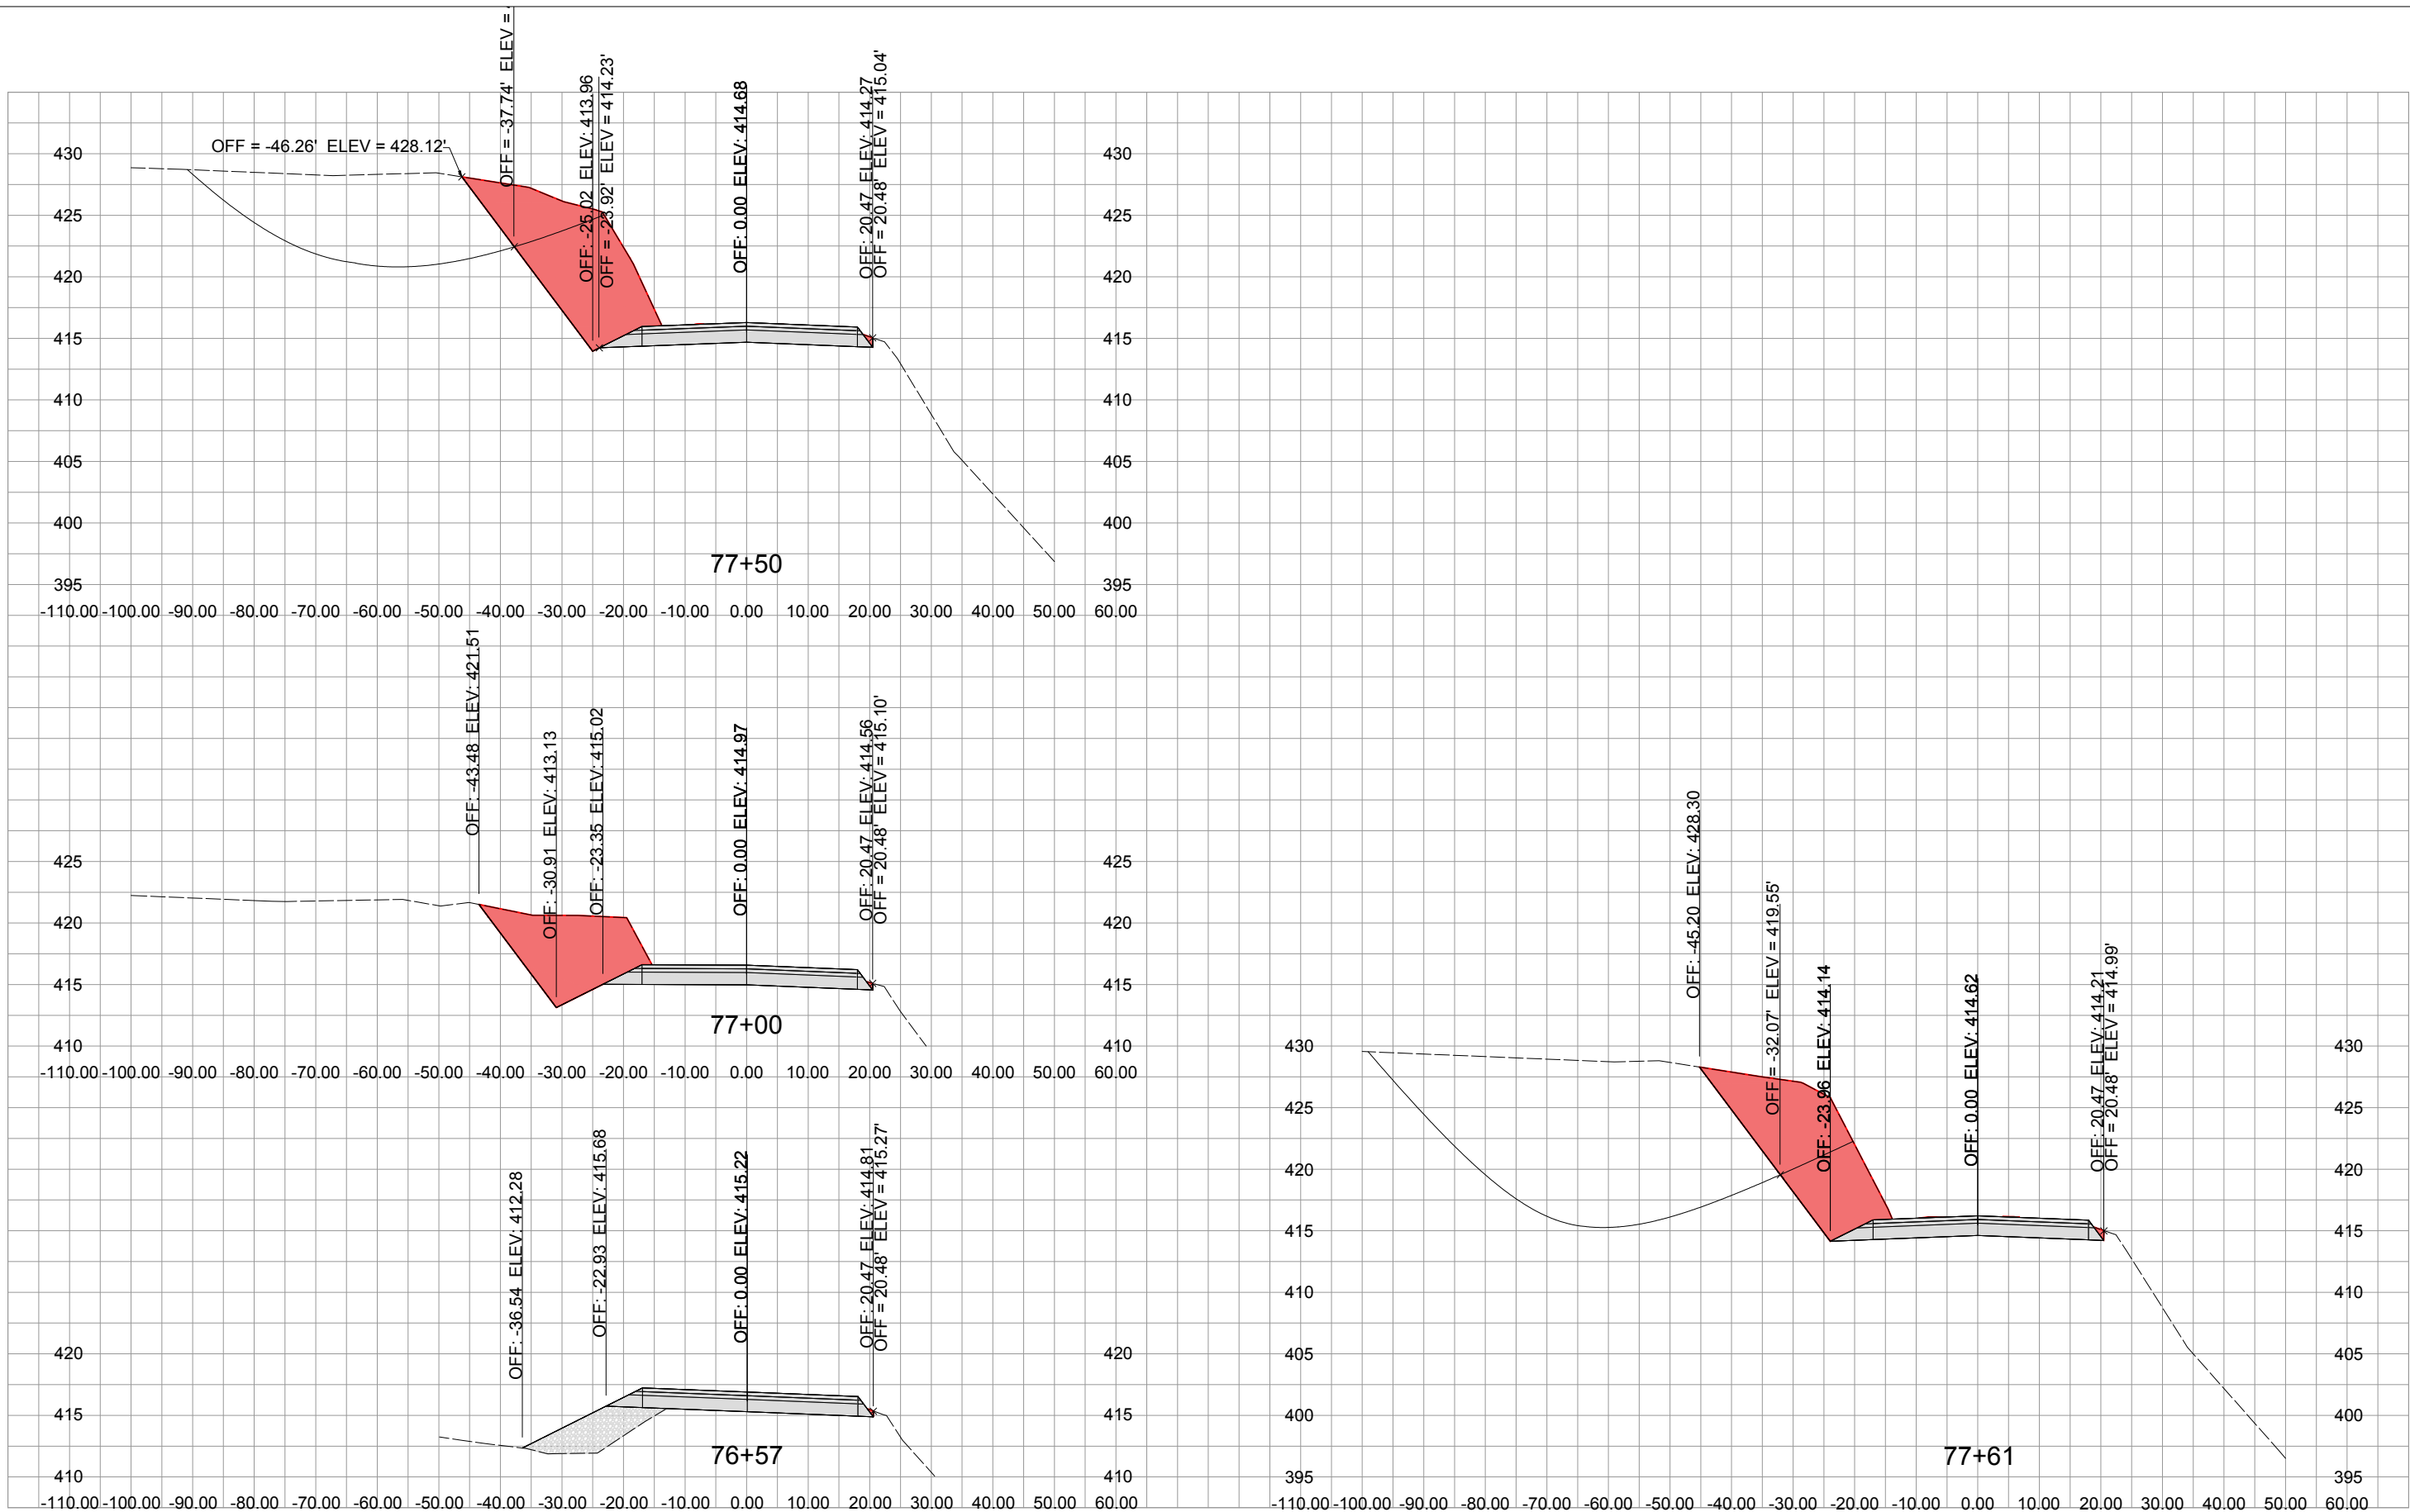



HWY 603 MAINLINE SECTIONS

SHEET 60 OF 66



Department of Public Works

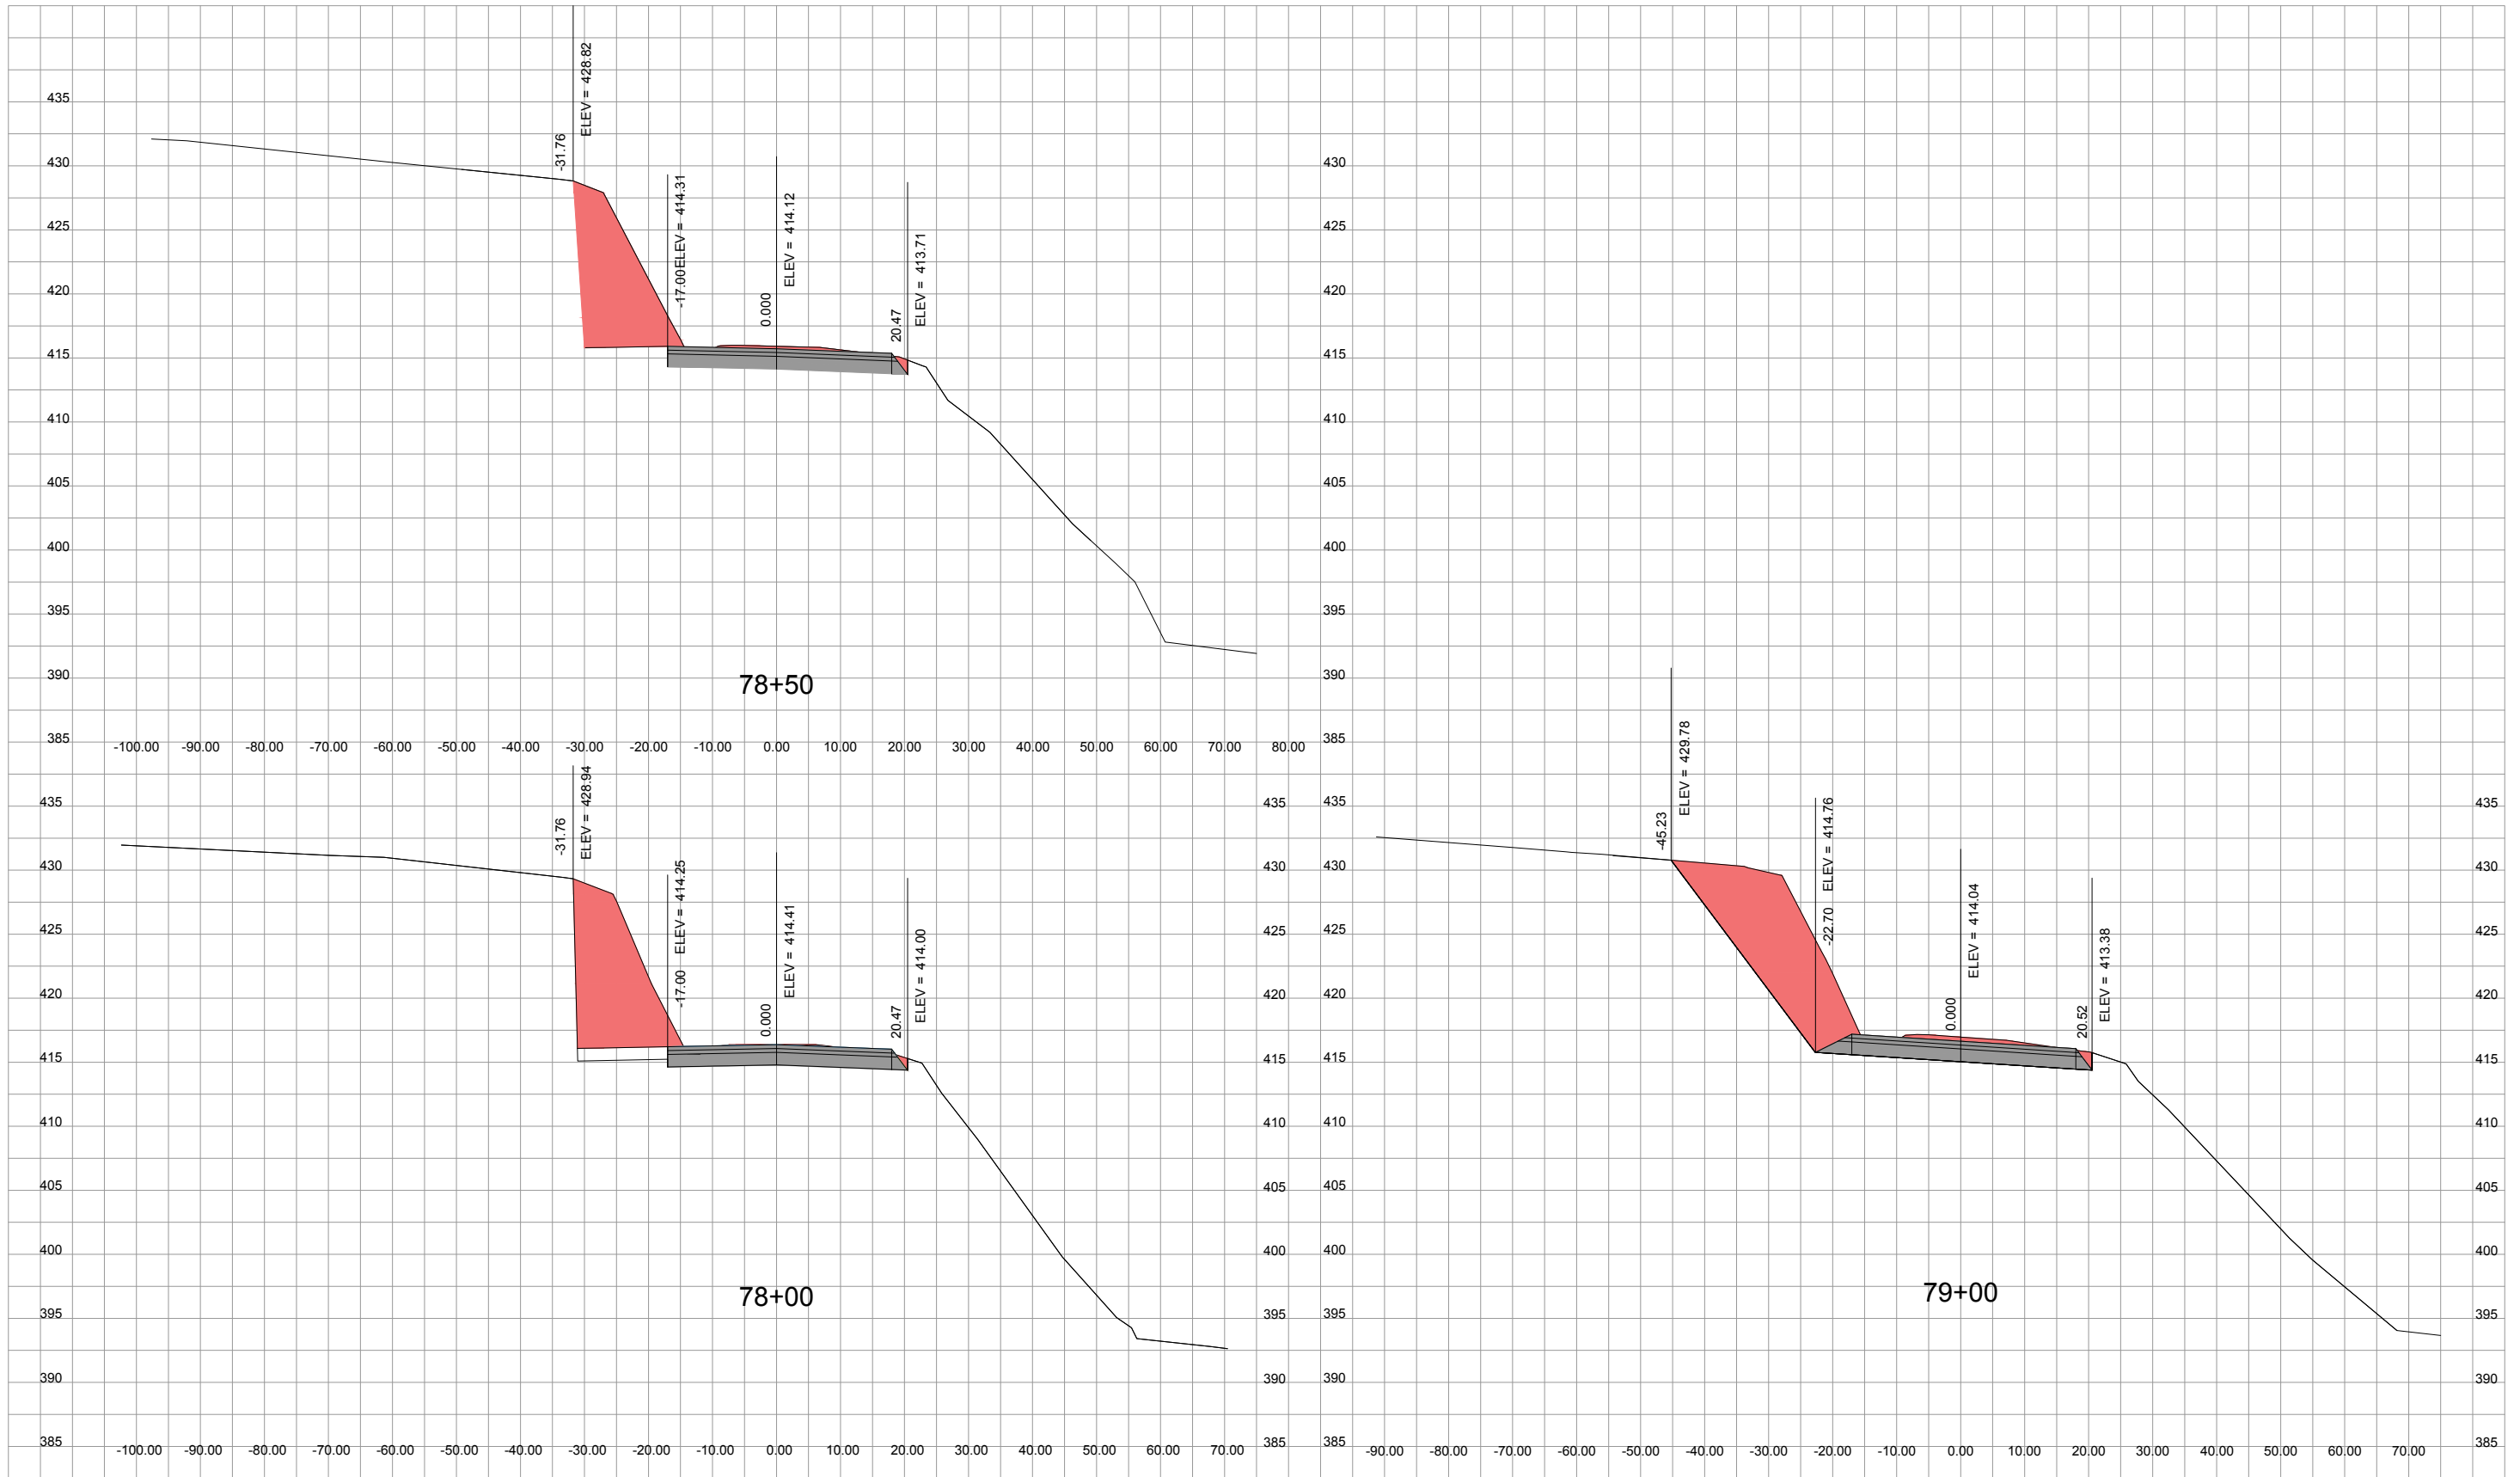






HWY 603 MAINLINE SECTIONS

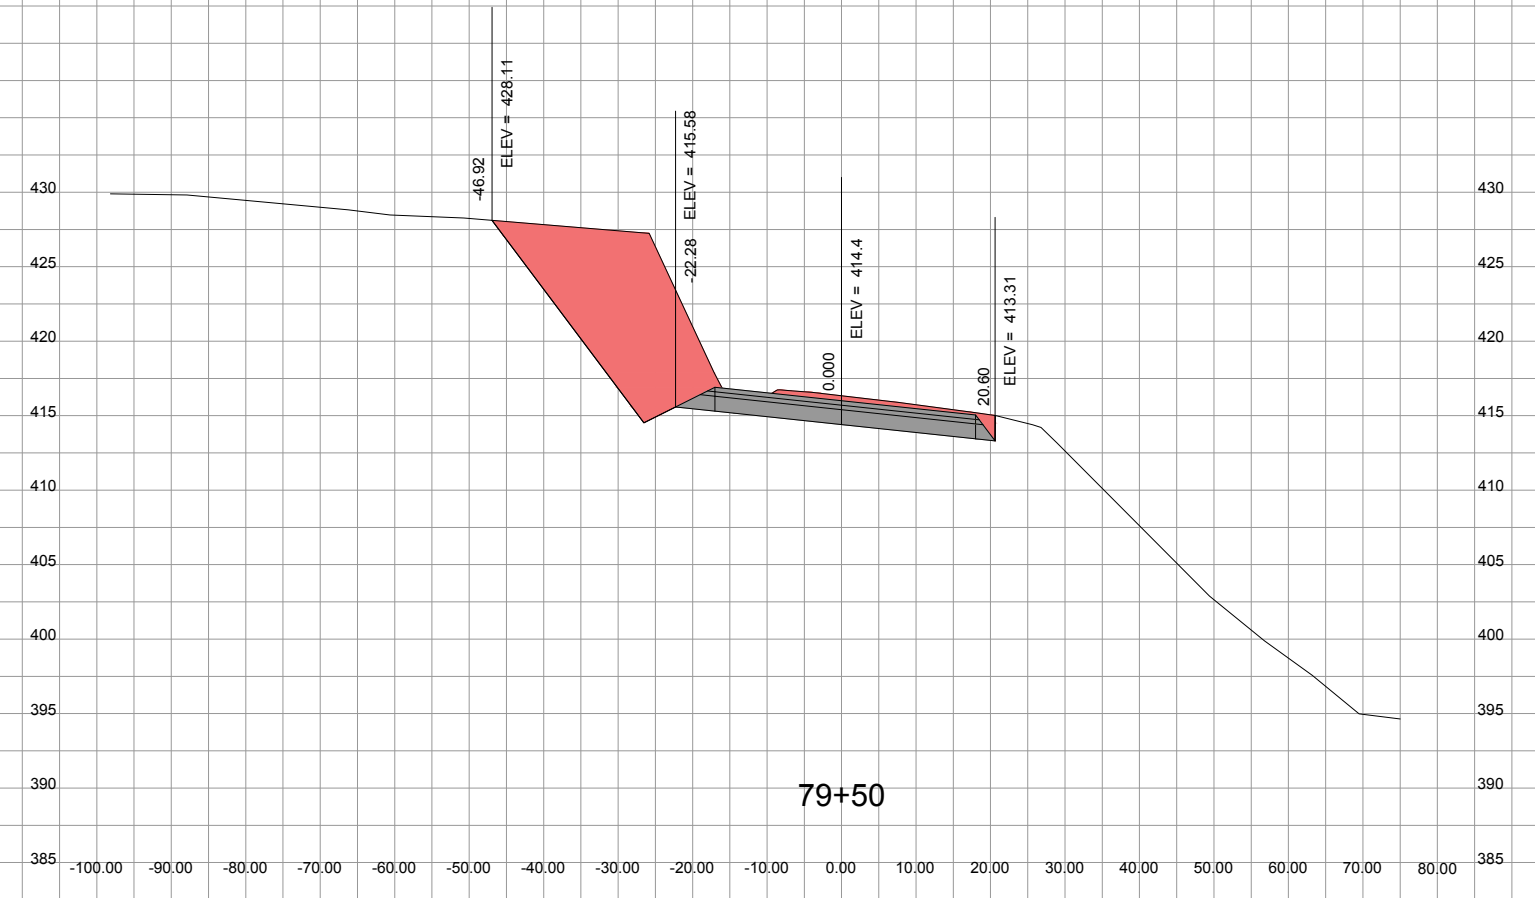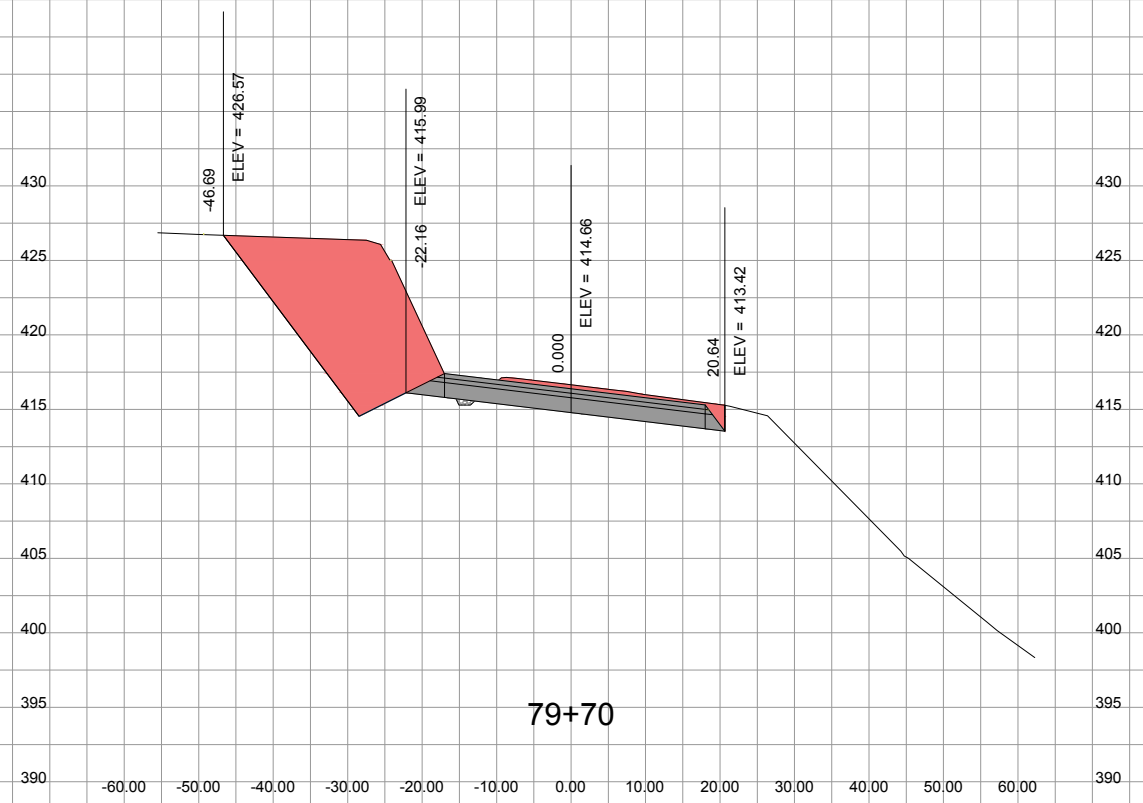


HWY 603 MAINLINE SECTIONS

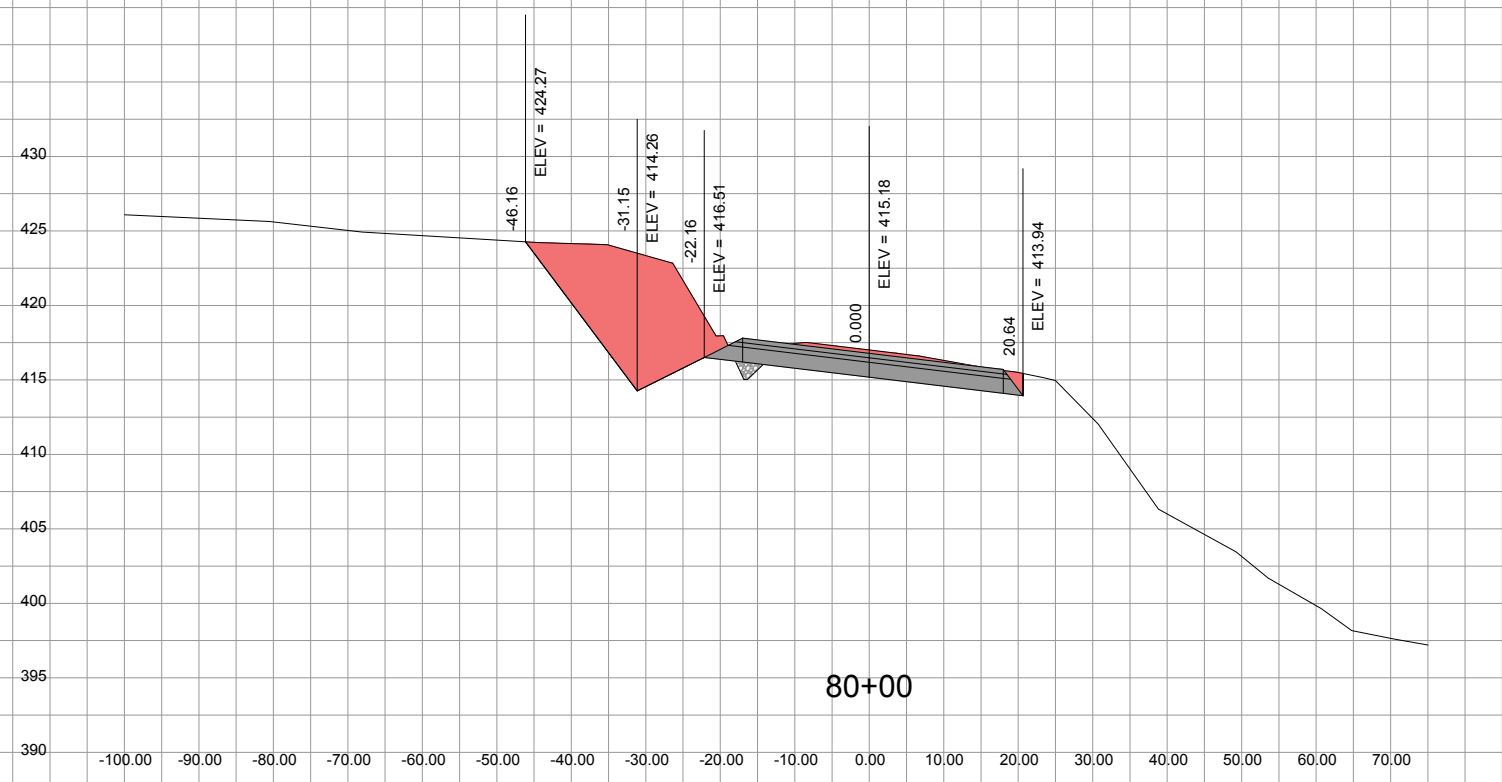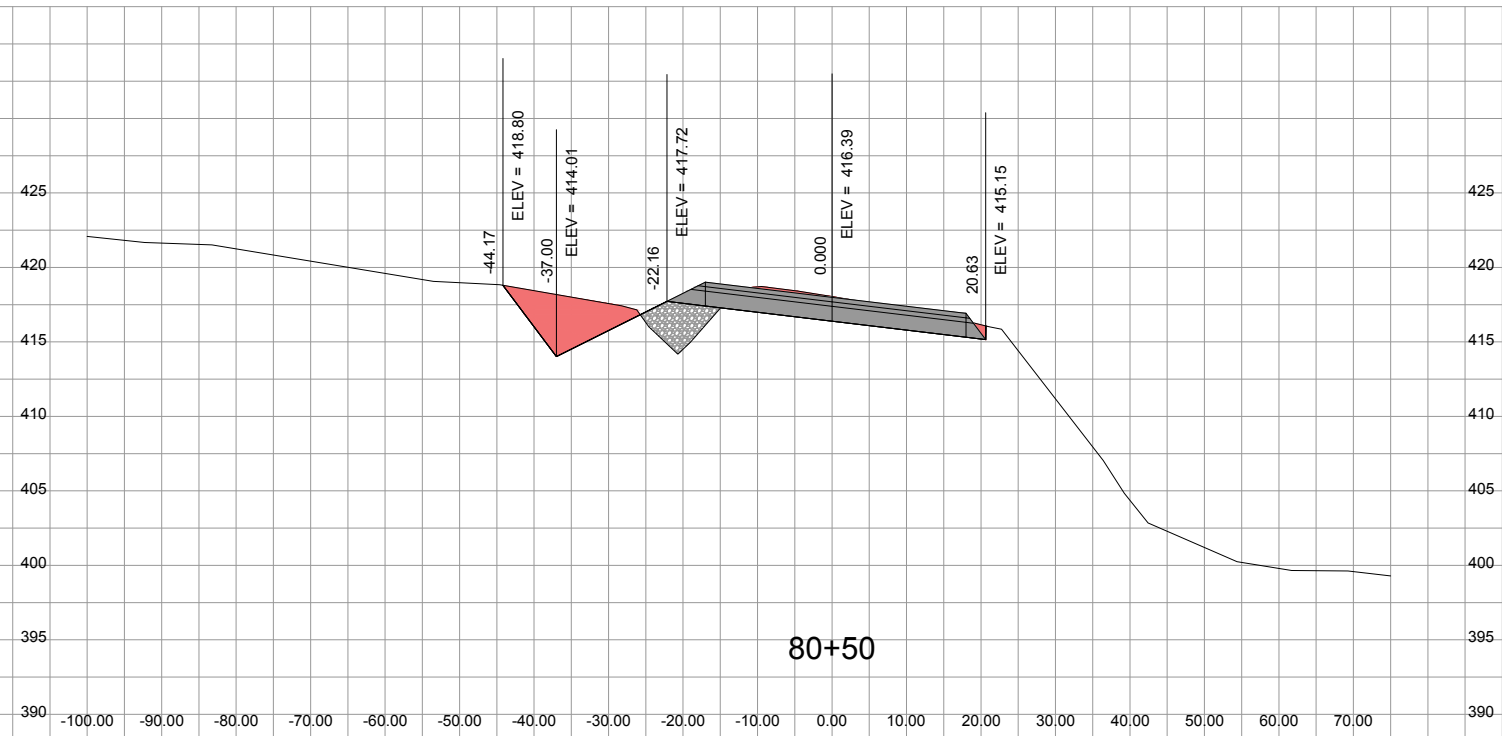





HWY 603 MAINLINE SECTIONS

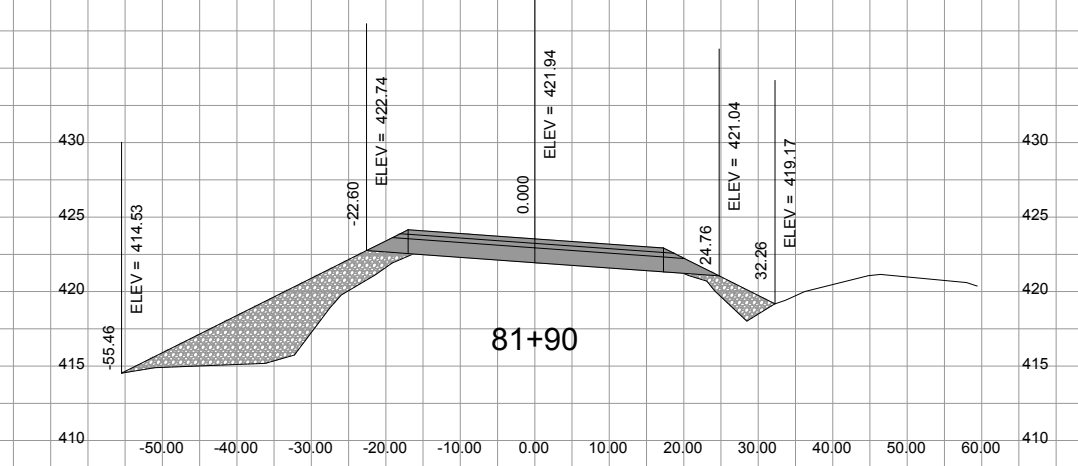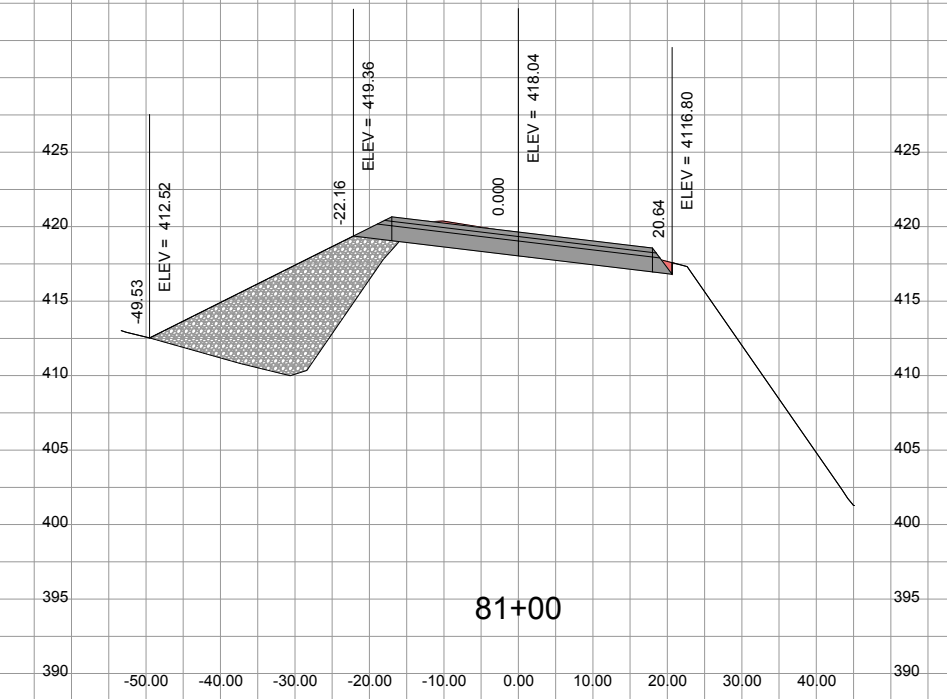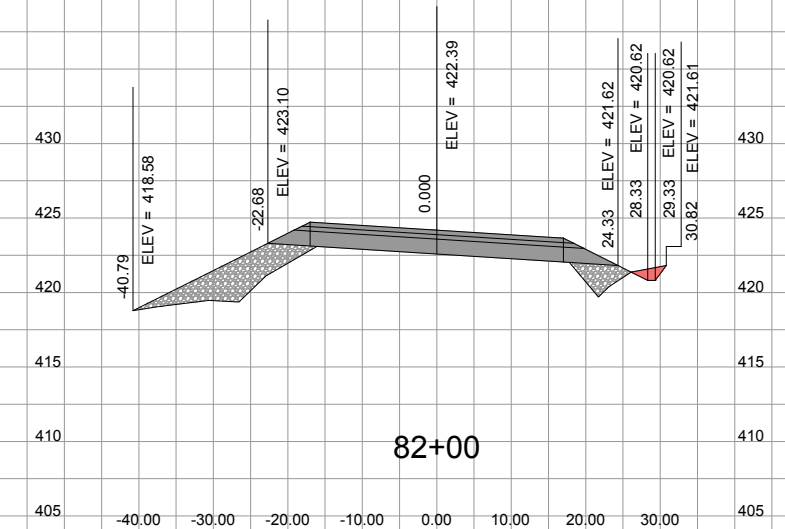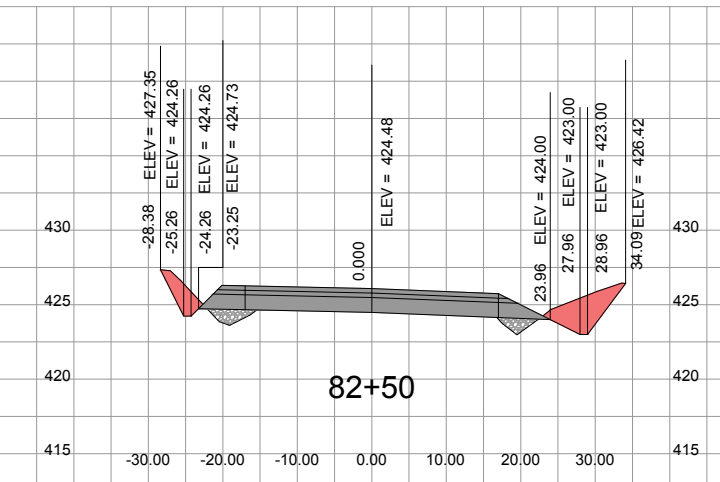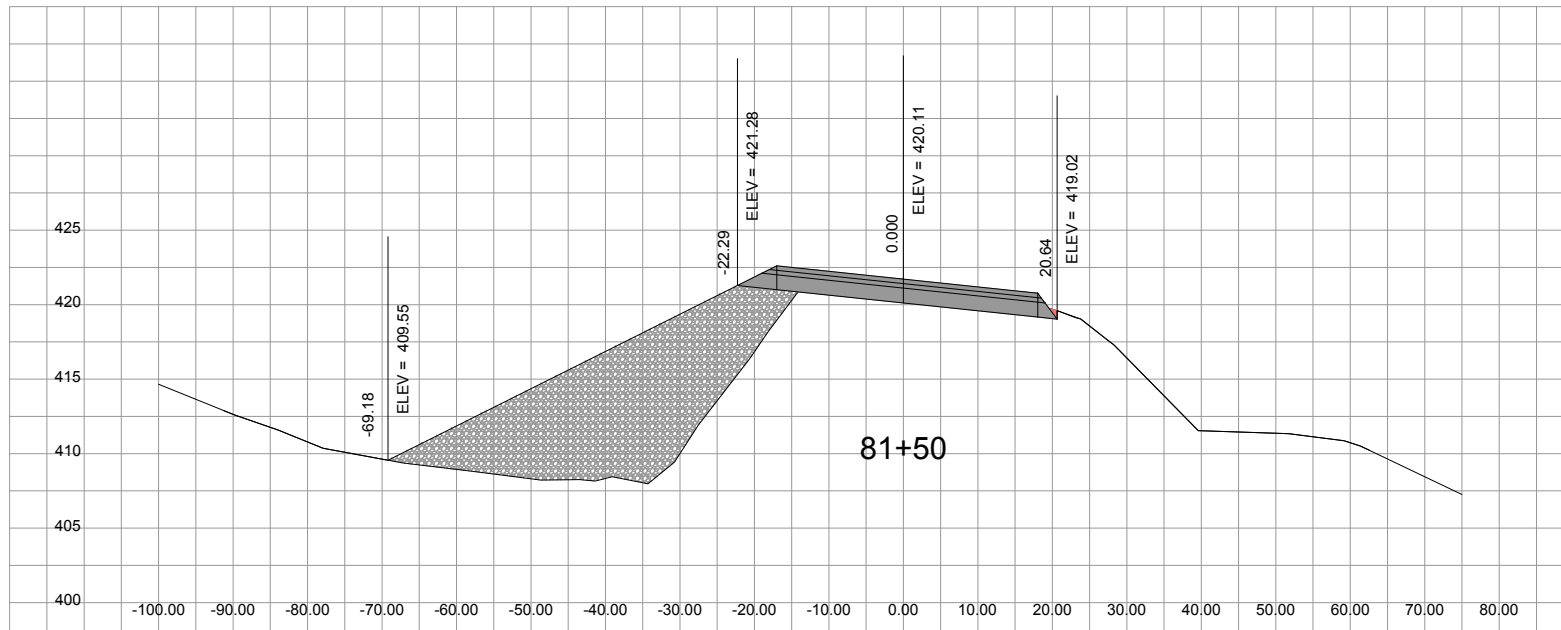

HWY 603 MAINLINE SECTIONS

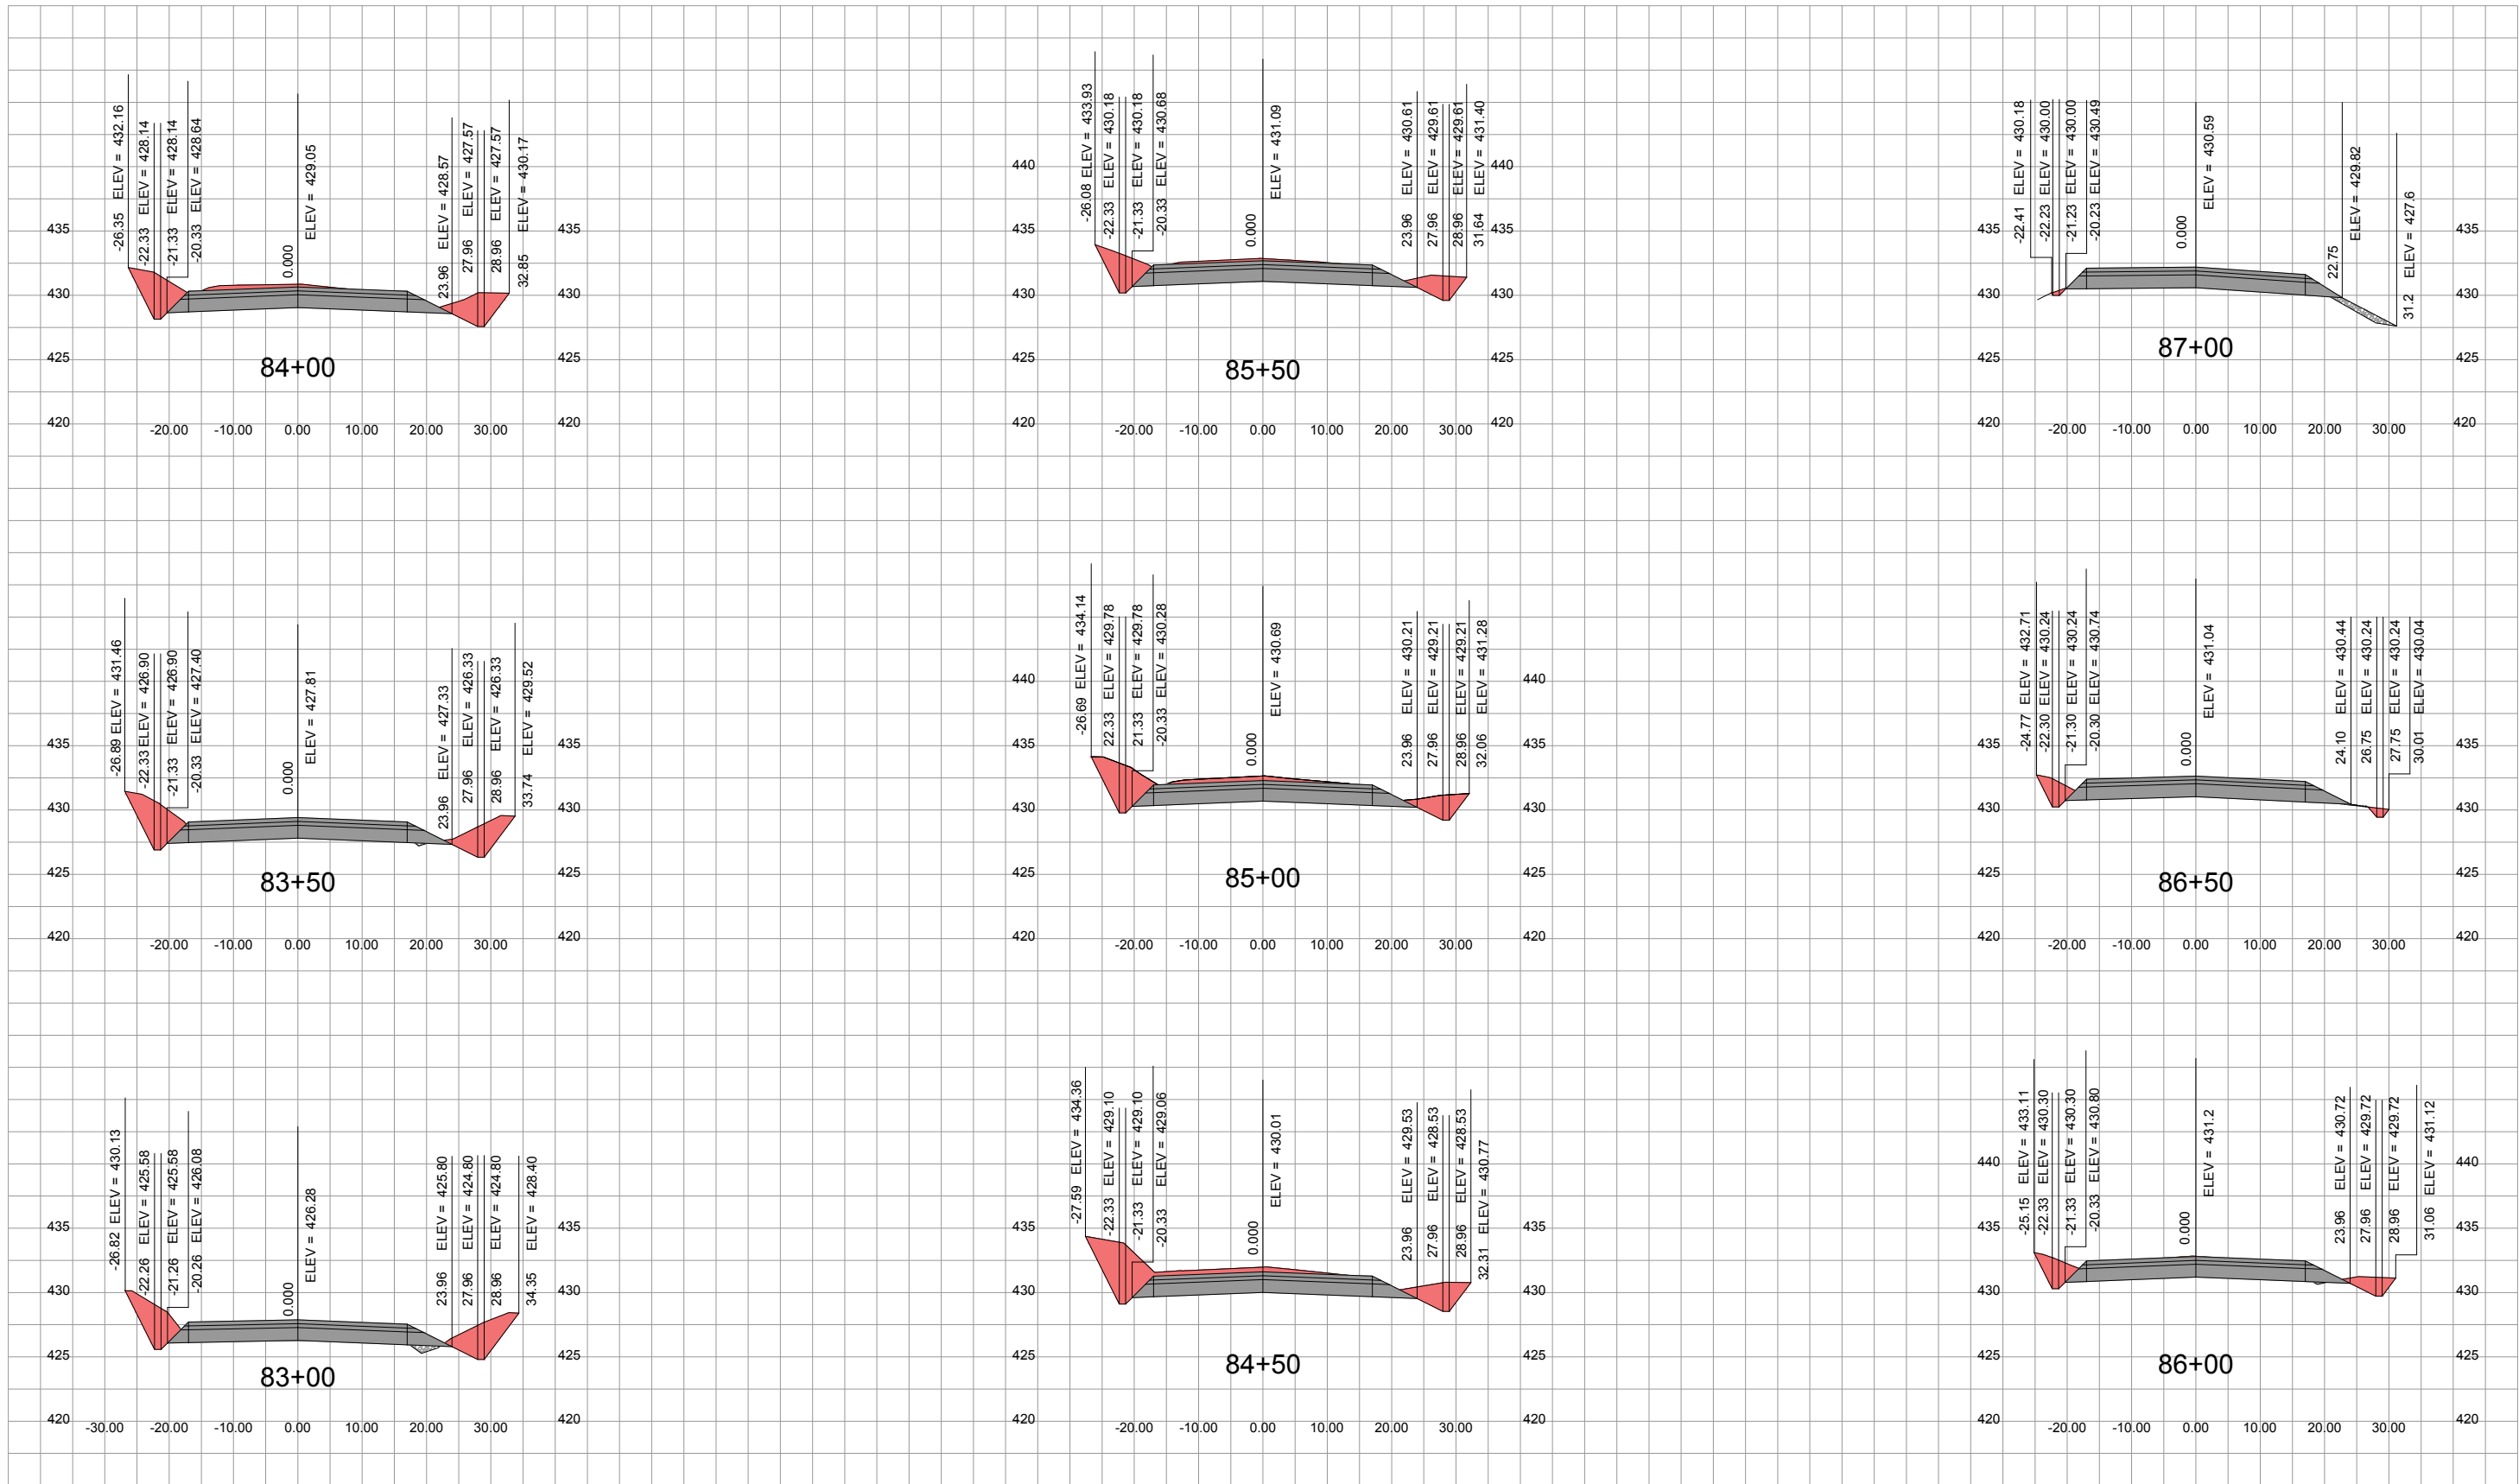

HWY 603 MAINLINE SECTIONS

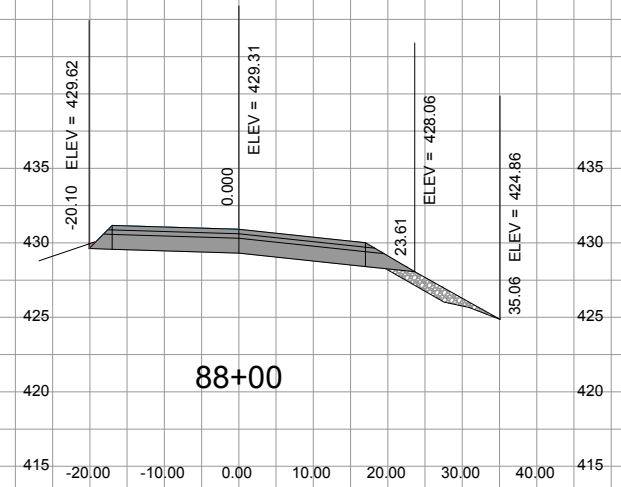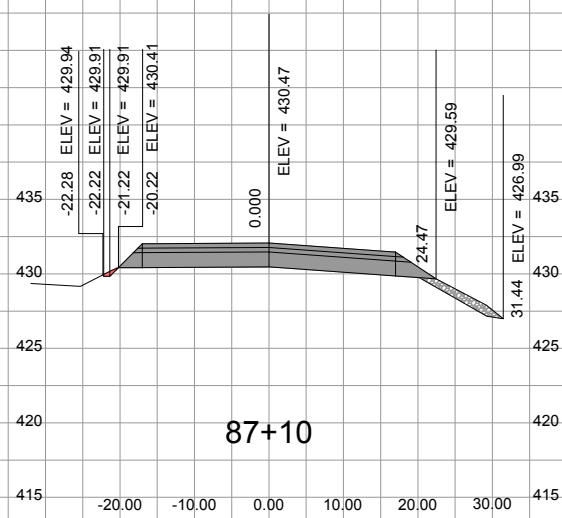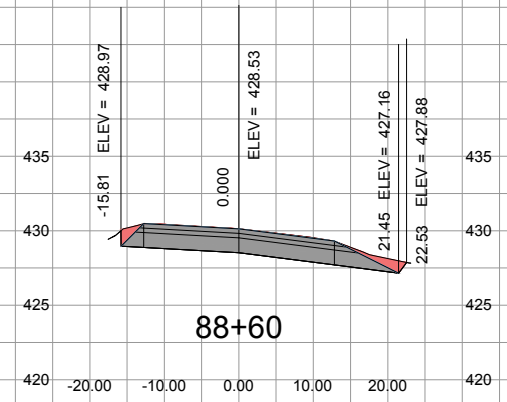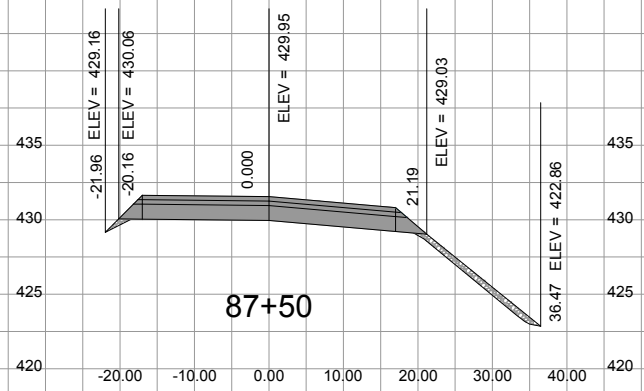

HWY 603 MAINLINE SECTIONS