










NORTH FORK ROAD REALIGNMENT PROJECT - CRP 2158

S:\engineer\road\Folders\Road Files\north Fork Rd - 46000\north Fork Rd Realignment Mp 2.70-4.05, Crp 2158\drawings\in\north Fork 2018\NORTH FORK RD 2018.dwg 4/24/2019 12:55 PM

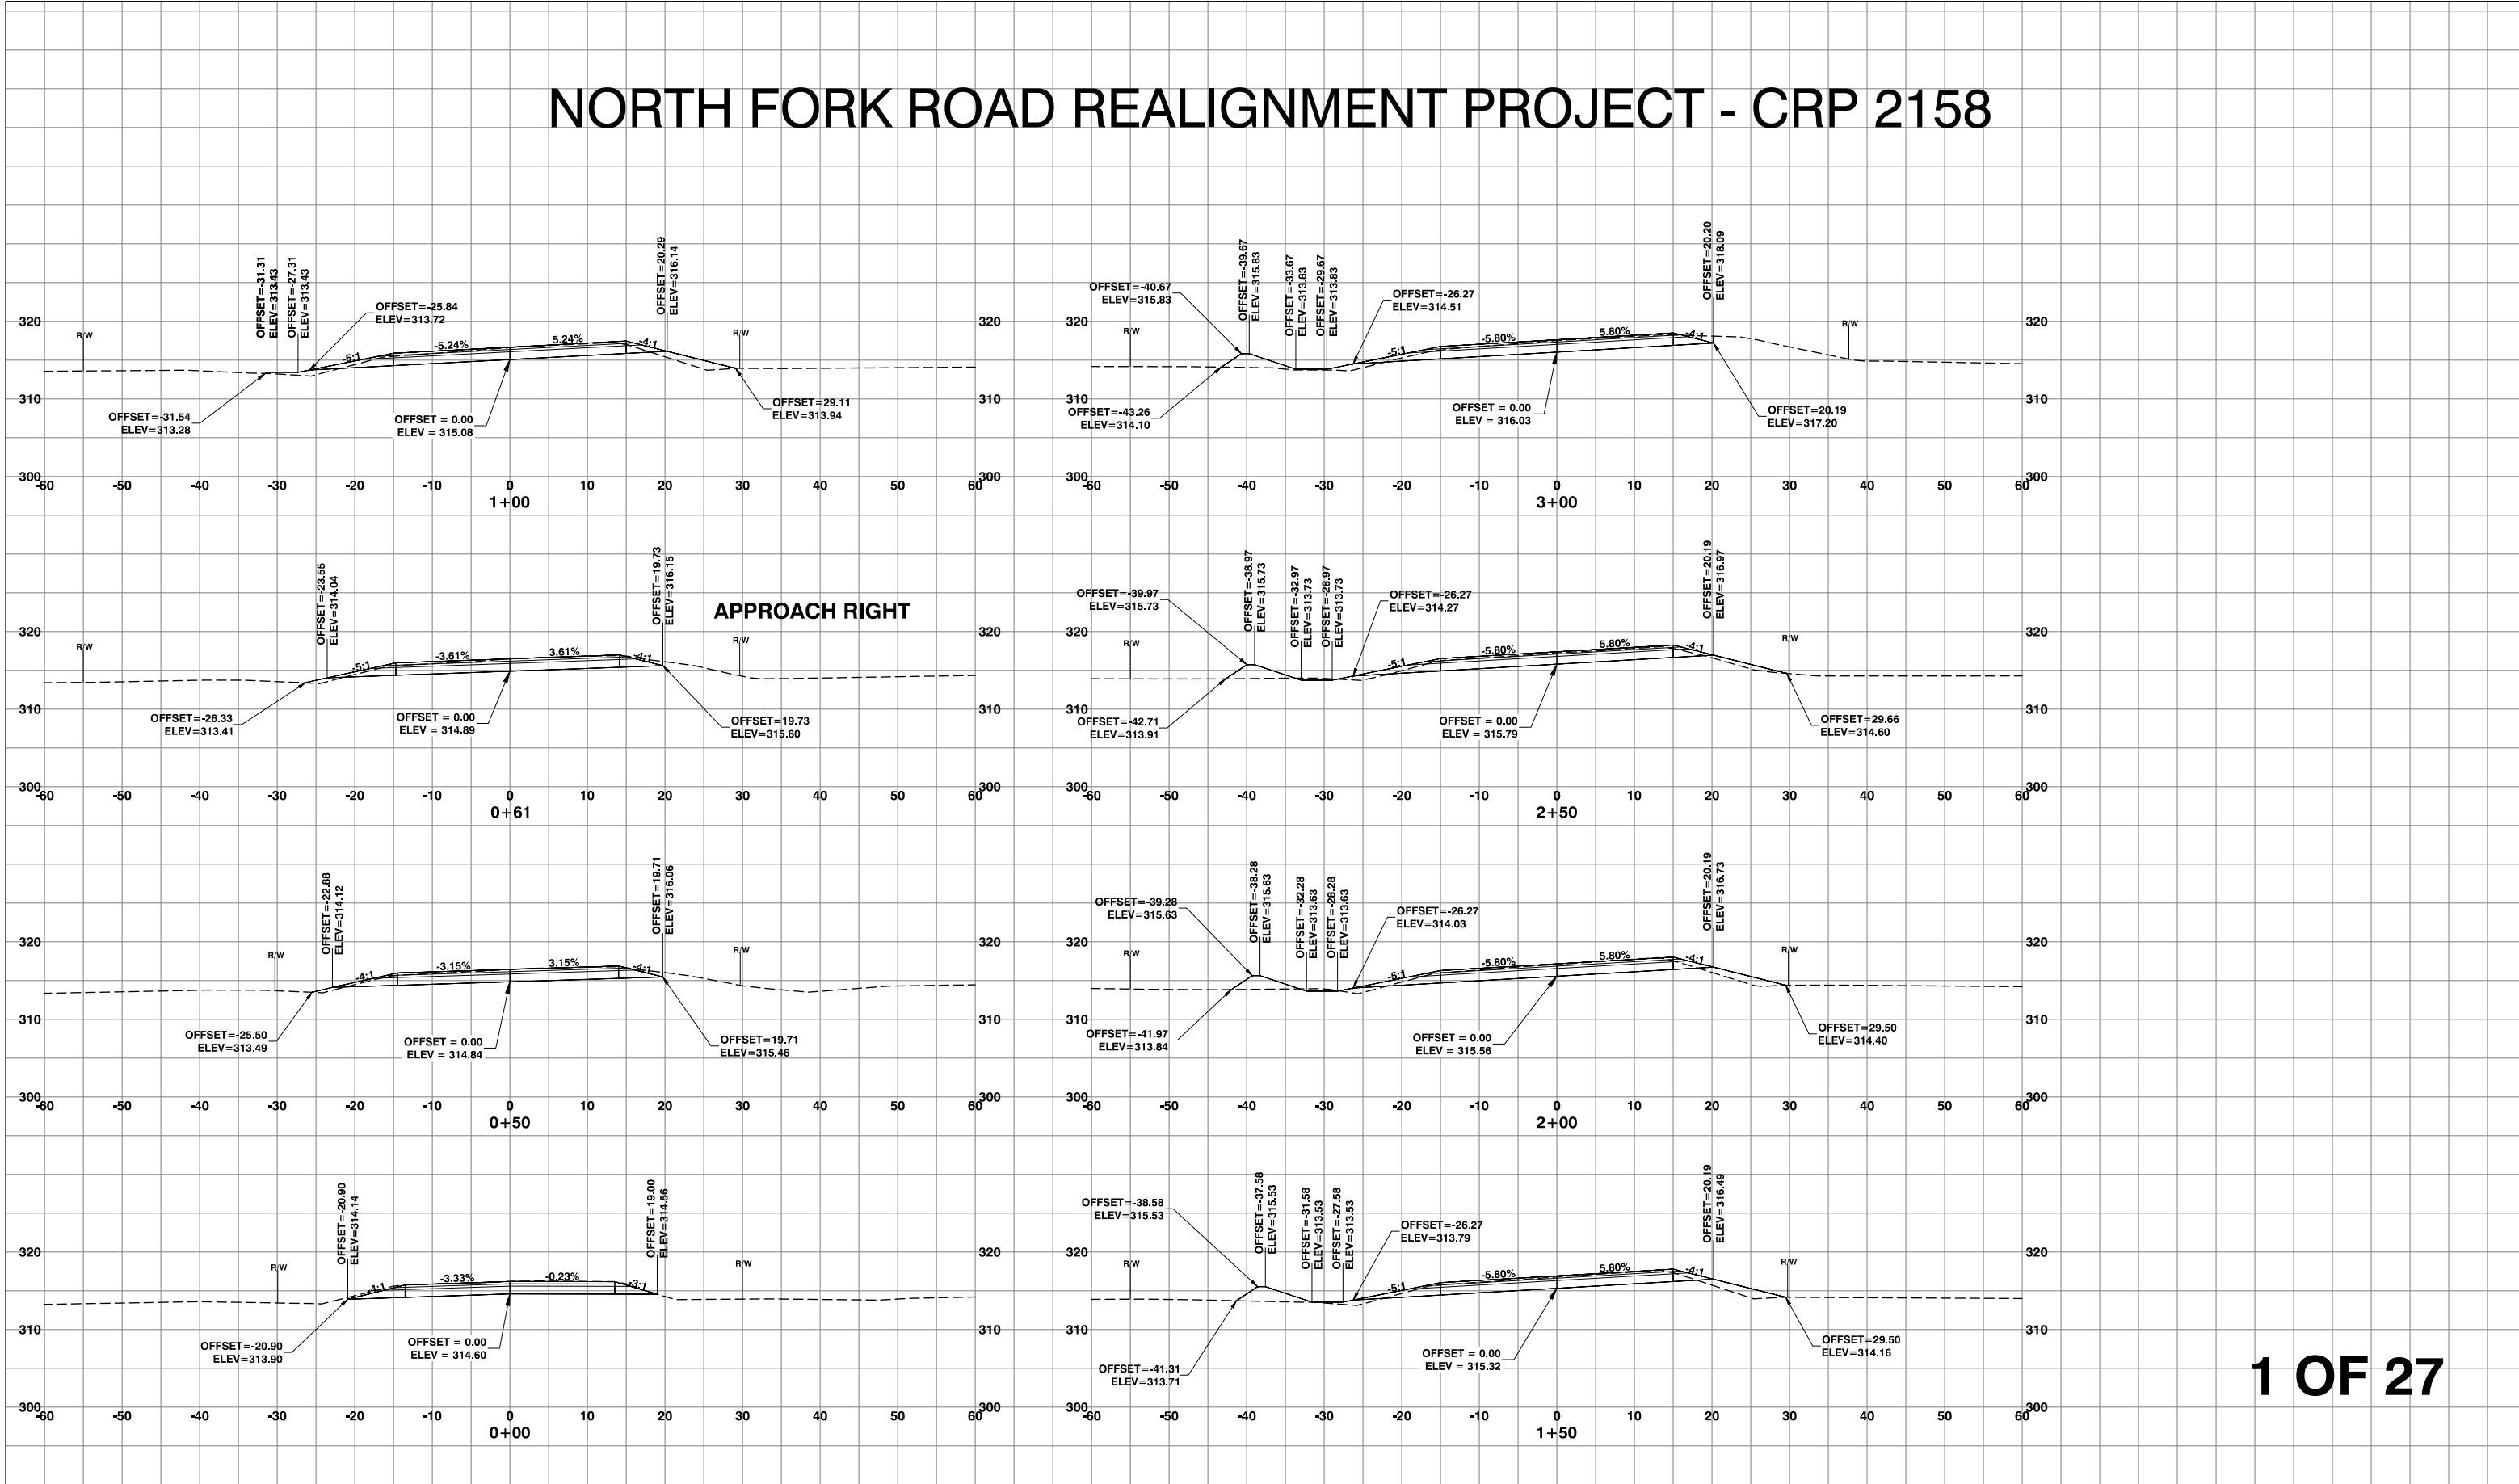







NORTH FORK ROAD REALIGNMENT PROJECT - CRP 2158

S:\engineer\road\folders\road Files\north Fork Rd - 46000\north Fork Rd Realignment Mp 2.70-4.05, Crp 2158\drawings\m\north Fork 2018\nORTH FORK RD 2018.dwg 4/24/2019 12:57 PM

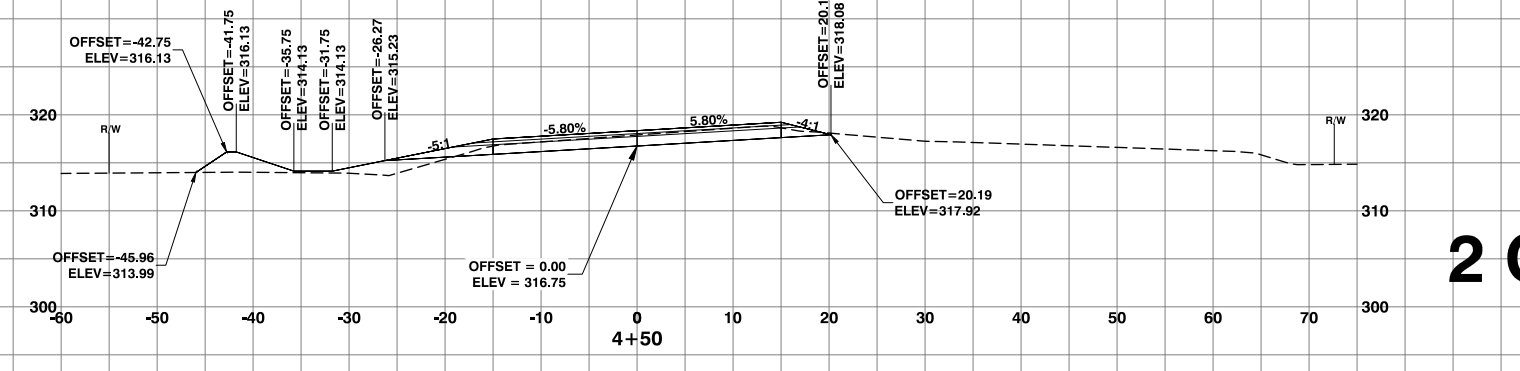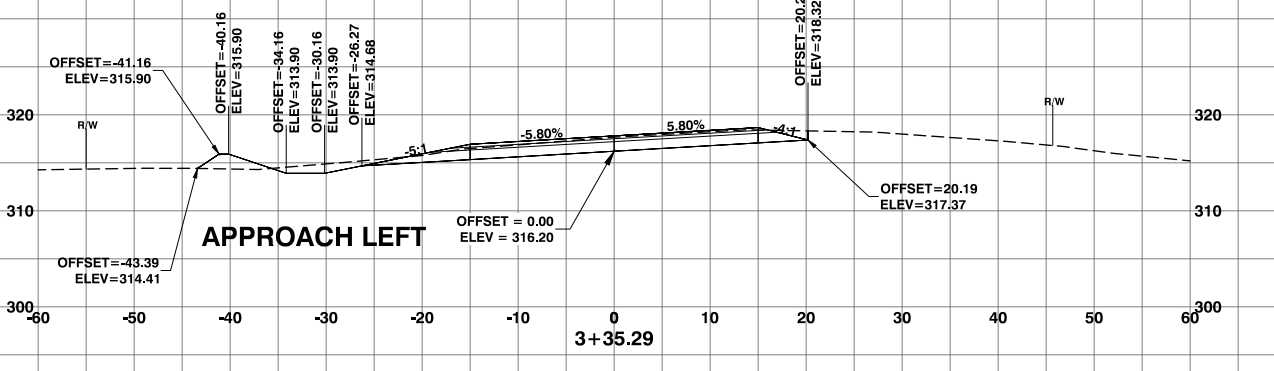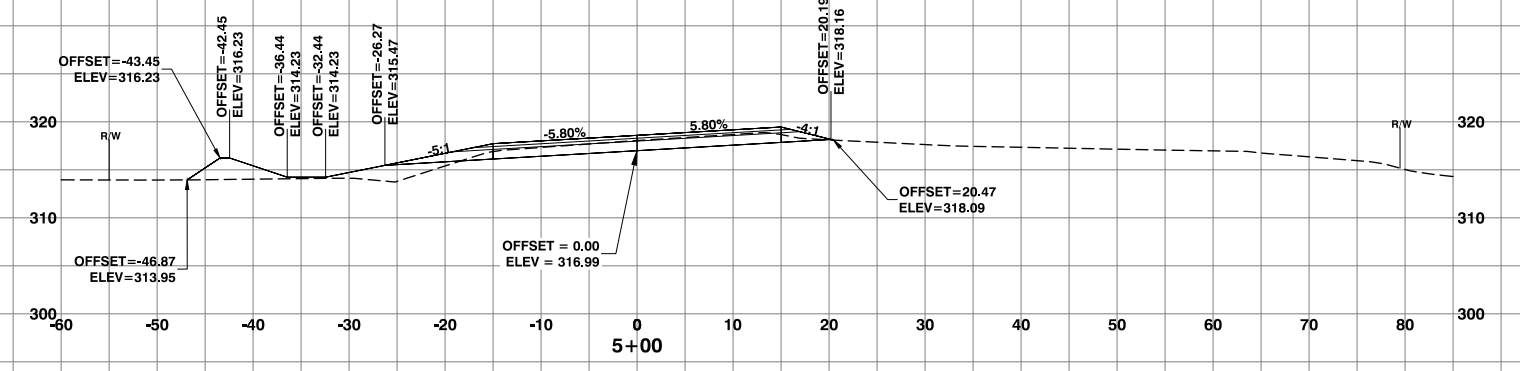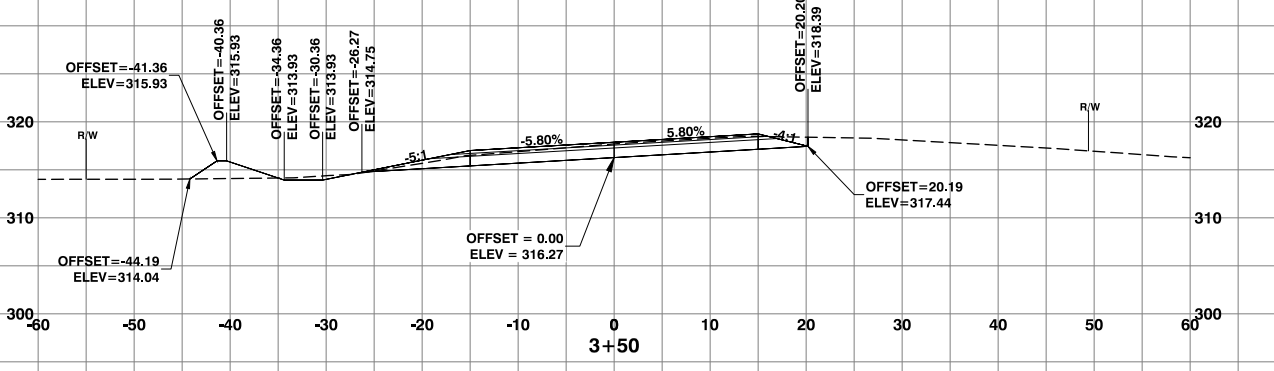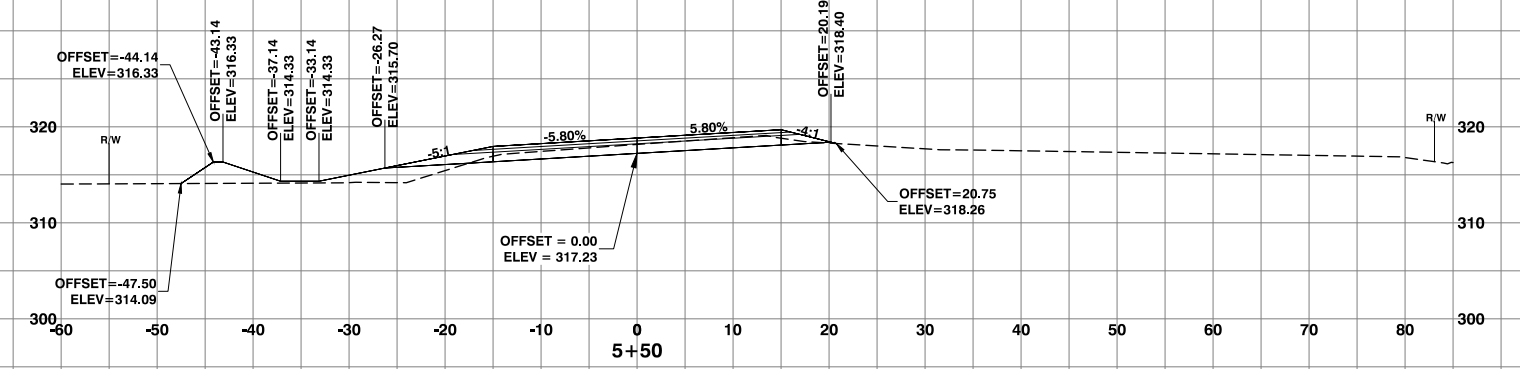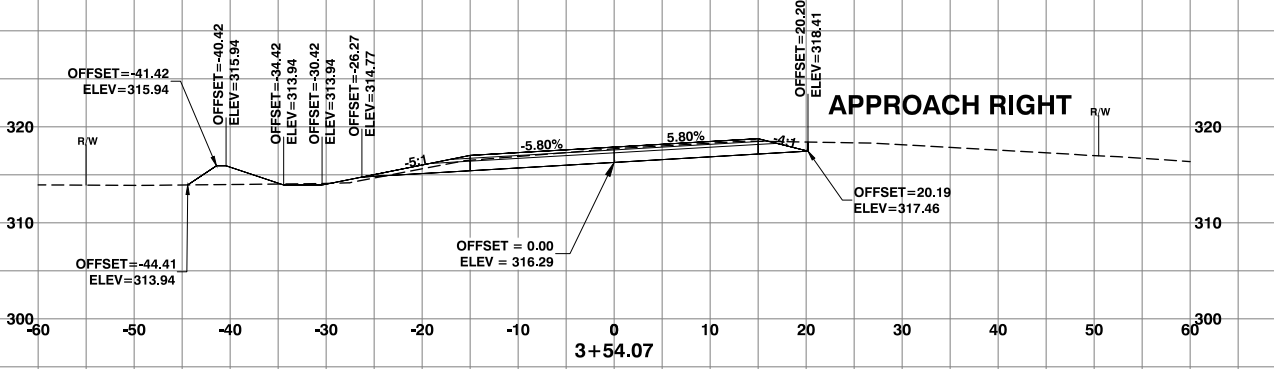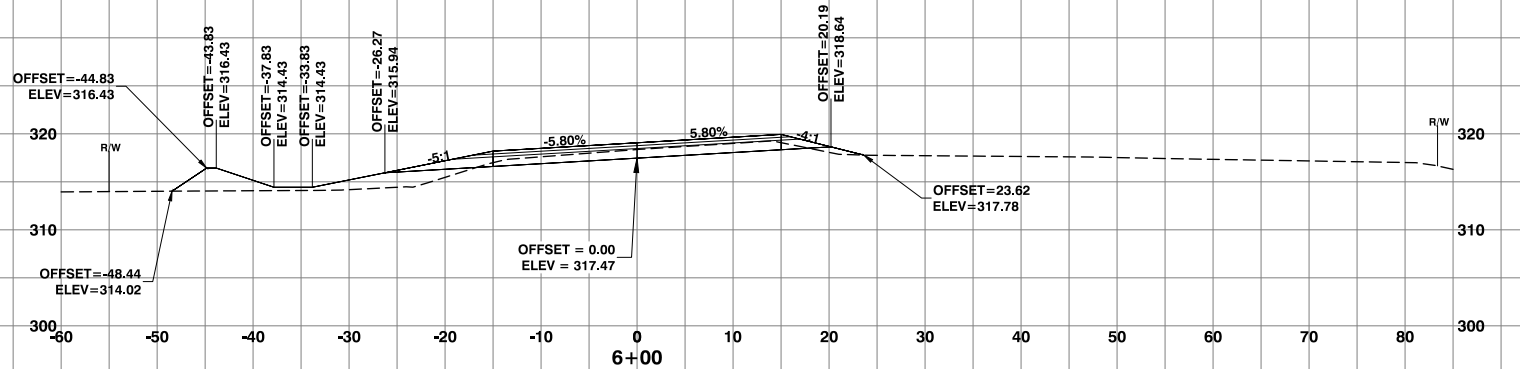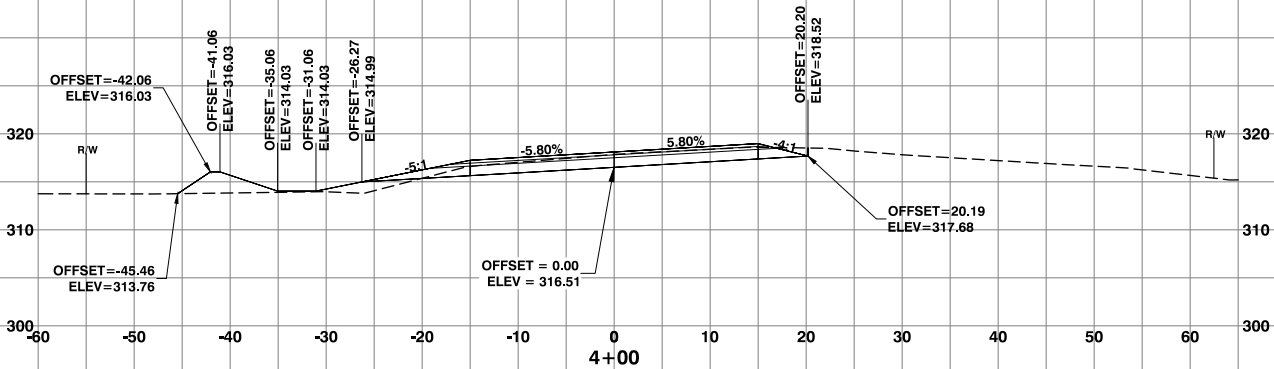



NORTH FORK ROAD REALIGNMENT PROJECT - CRP 2158

S:\engineer\road\Files\road\Files\North Fork Rd - 46000\North Fork Rd Realignment Mp 2.70-4.05, Crp 2158\Drawings\North Fork Rd 2018.dwg 4/24/2019 12:58 PM

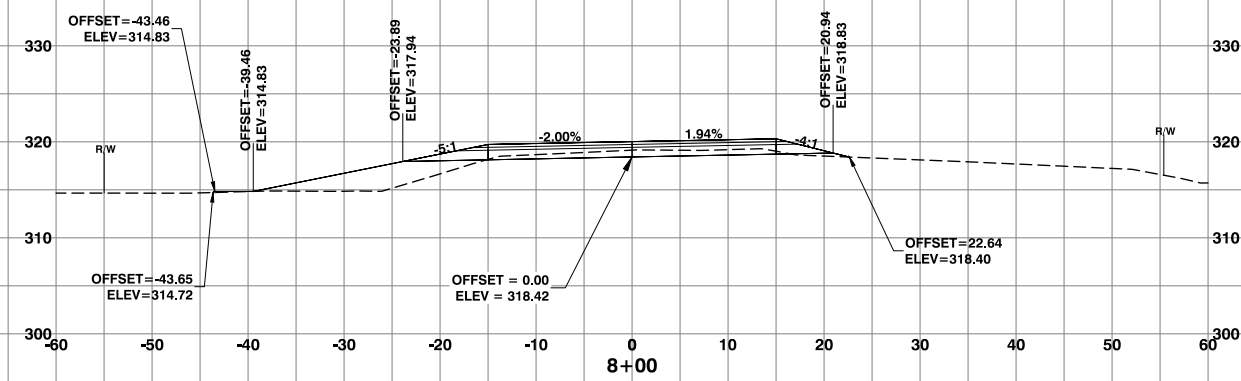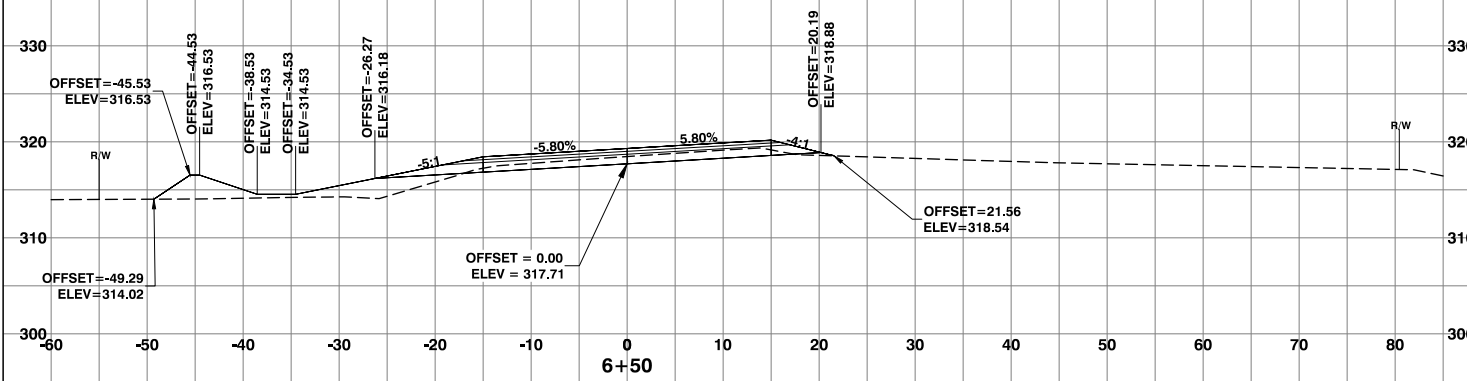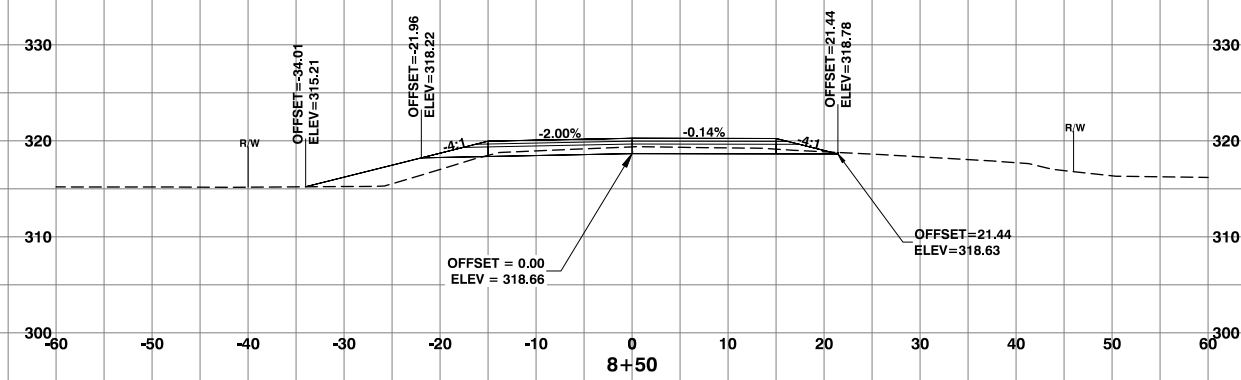
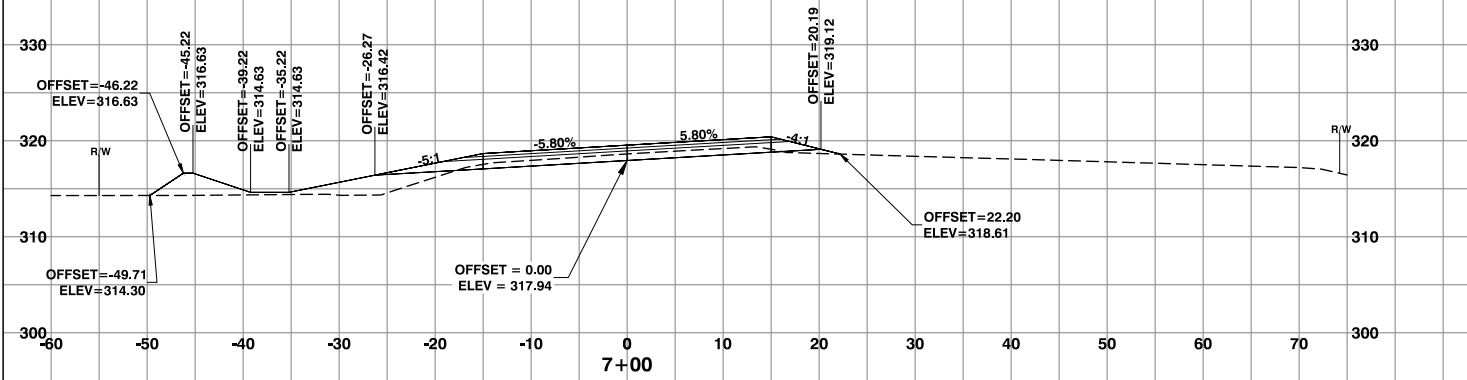
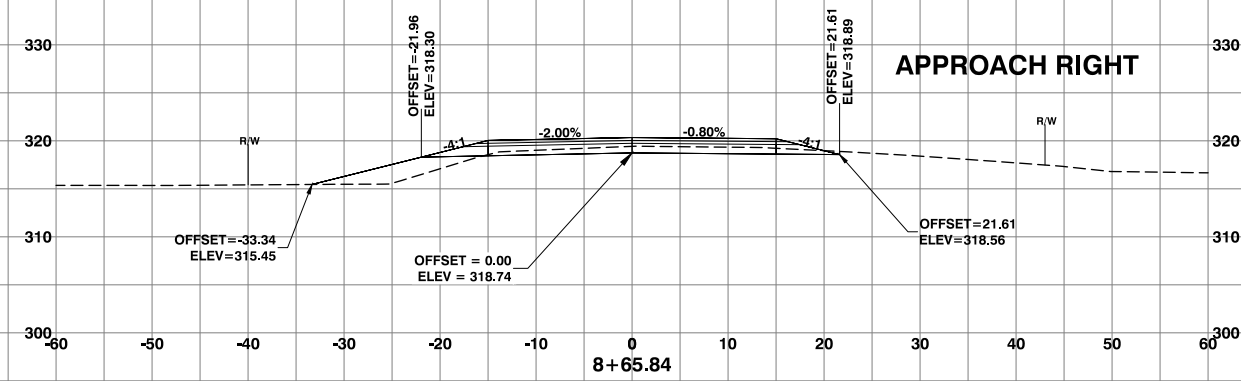
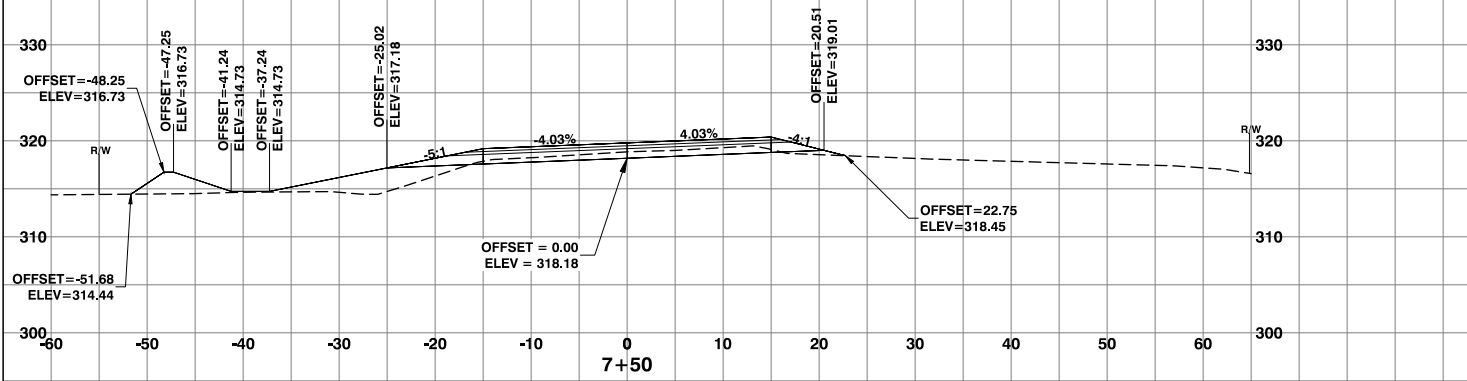


NORTH FORK ROAD REALIGNMENT PROJECT - CRP 2158

S:\engineer\road Folders\road Files\north Fork Rd - 46000\north Fork Rd Realignment Mp 2.70-4.05, Crp 2158\drawings\in\north Fork 2018\nORTH FORK RD 2018.dwg 4/24/2019 12:59 PM





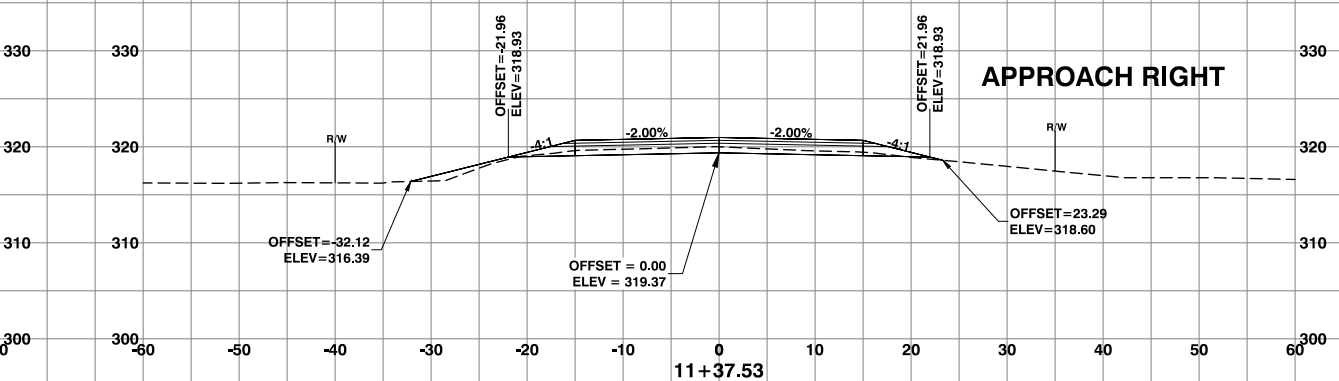
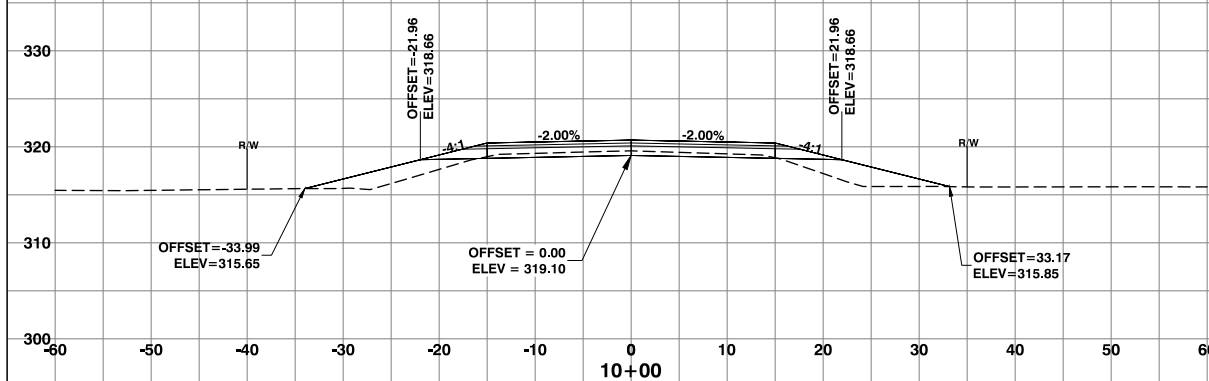


APPROACH RIGHT

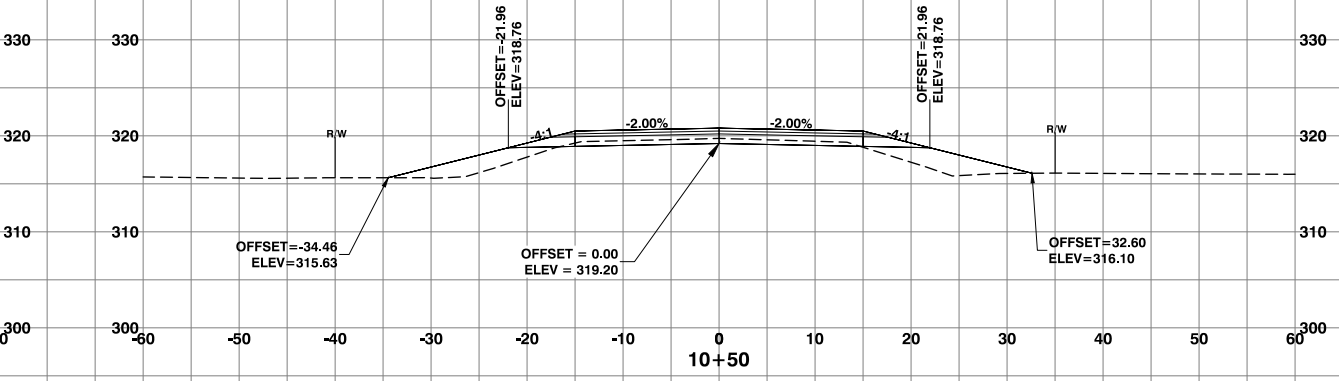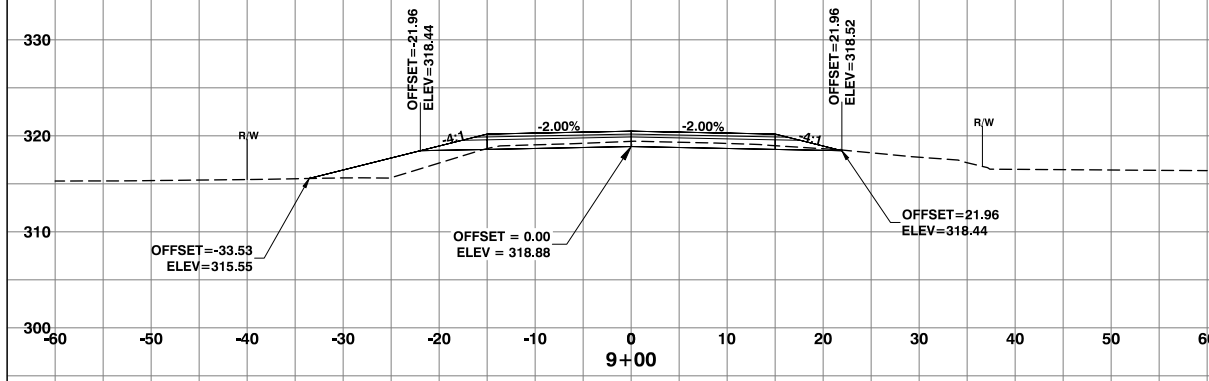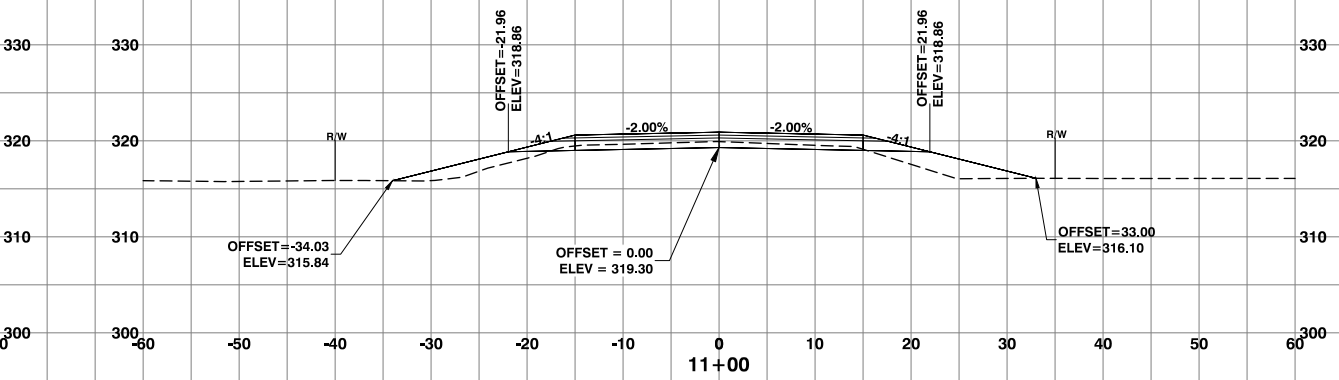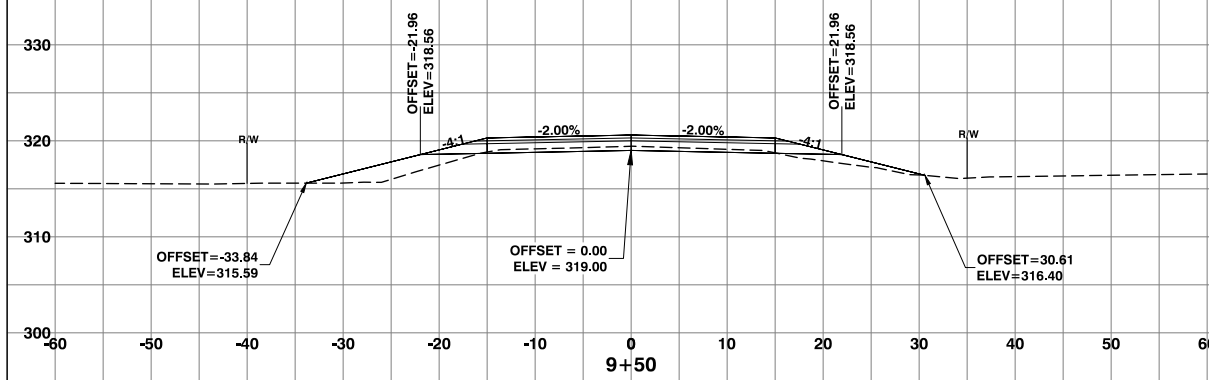


NORTH FORK ROAD REALIGNMENT PROJECT - CRP 2158

S:\engineer\road_folders\road_files\north_fork_rd - 46000\north_fork_rd_realignment_mip_2.70-4.05_crp_2158\drawings\m\north_fork_2018\north_fork_rd_2018.dwg 4/24/2019 1:00 PM

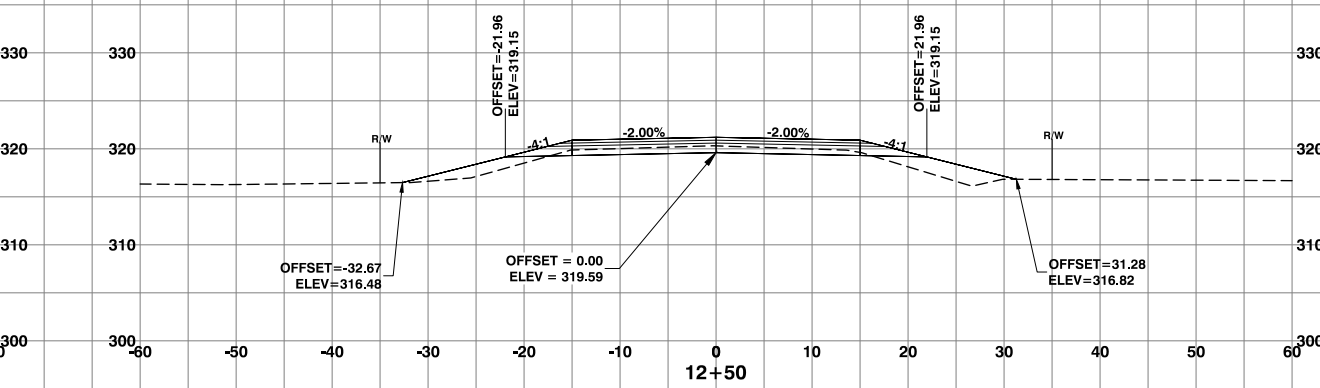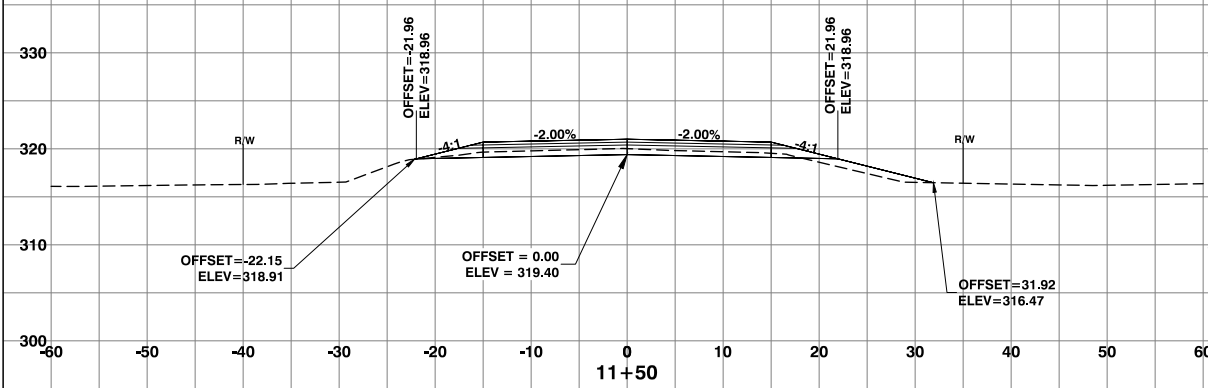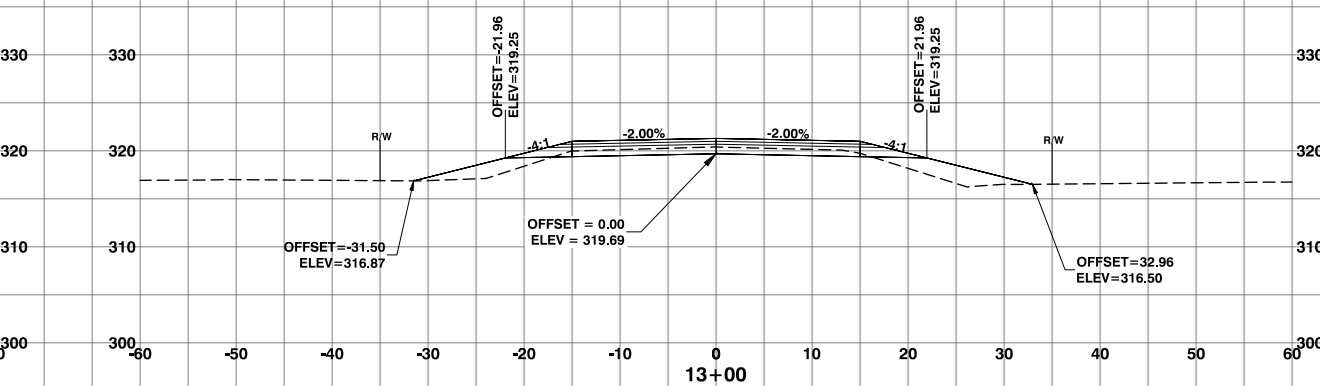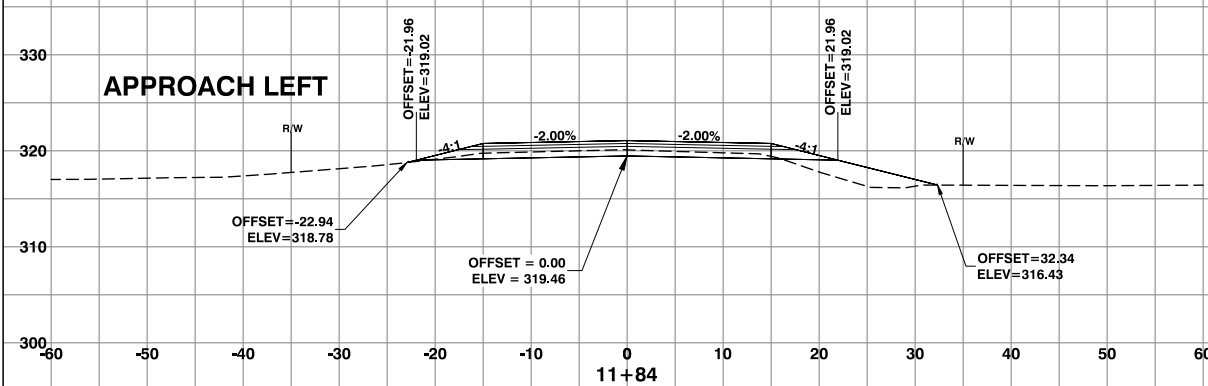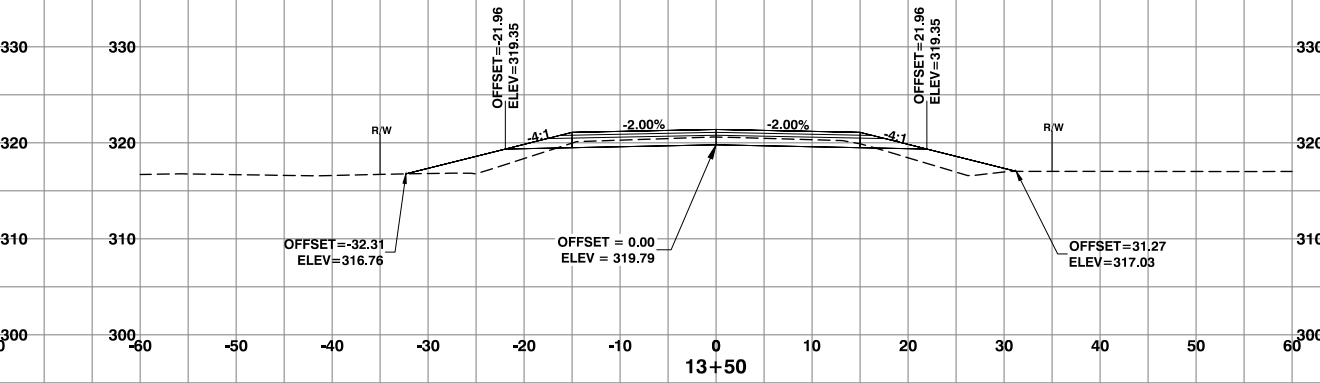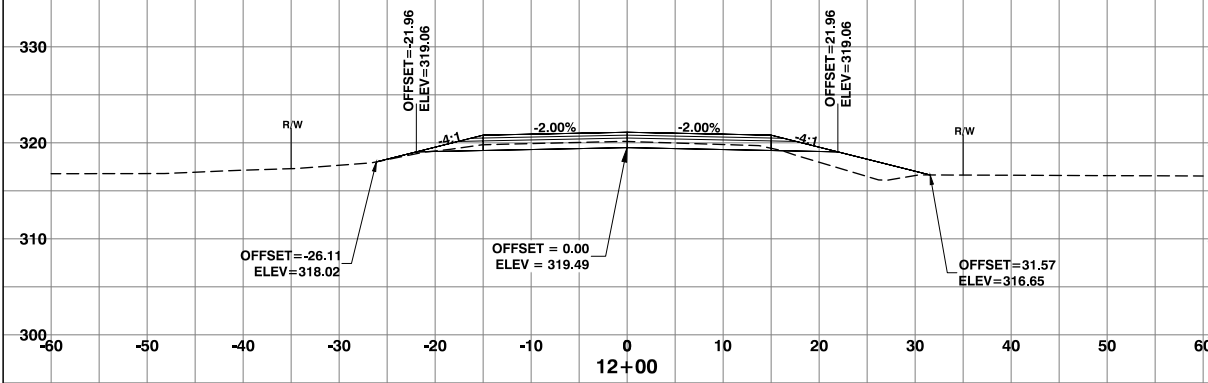

NORTH FORK ROAD REALIGNMENT PROJECT - CRP 2158


S:\engineer\road_folders\road_files\north_fork_rd - 46000\north_fork_rd_realignment_mip_2.70-4.05_crp_2158\drawings\m\north_fork_2018\north_fork_rd_2018.dwg 4/24/2019 1:01 PM

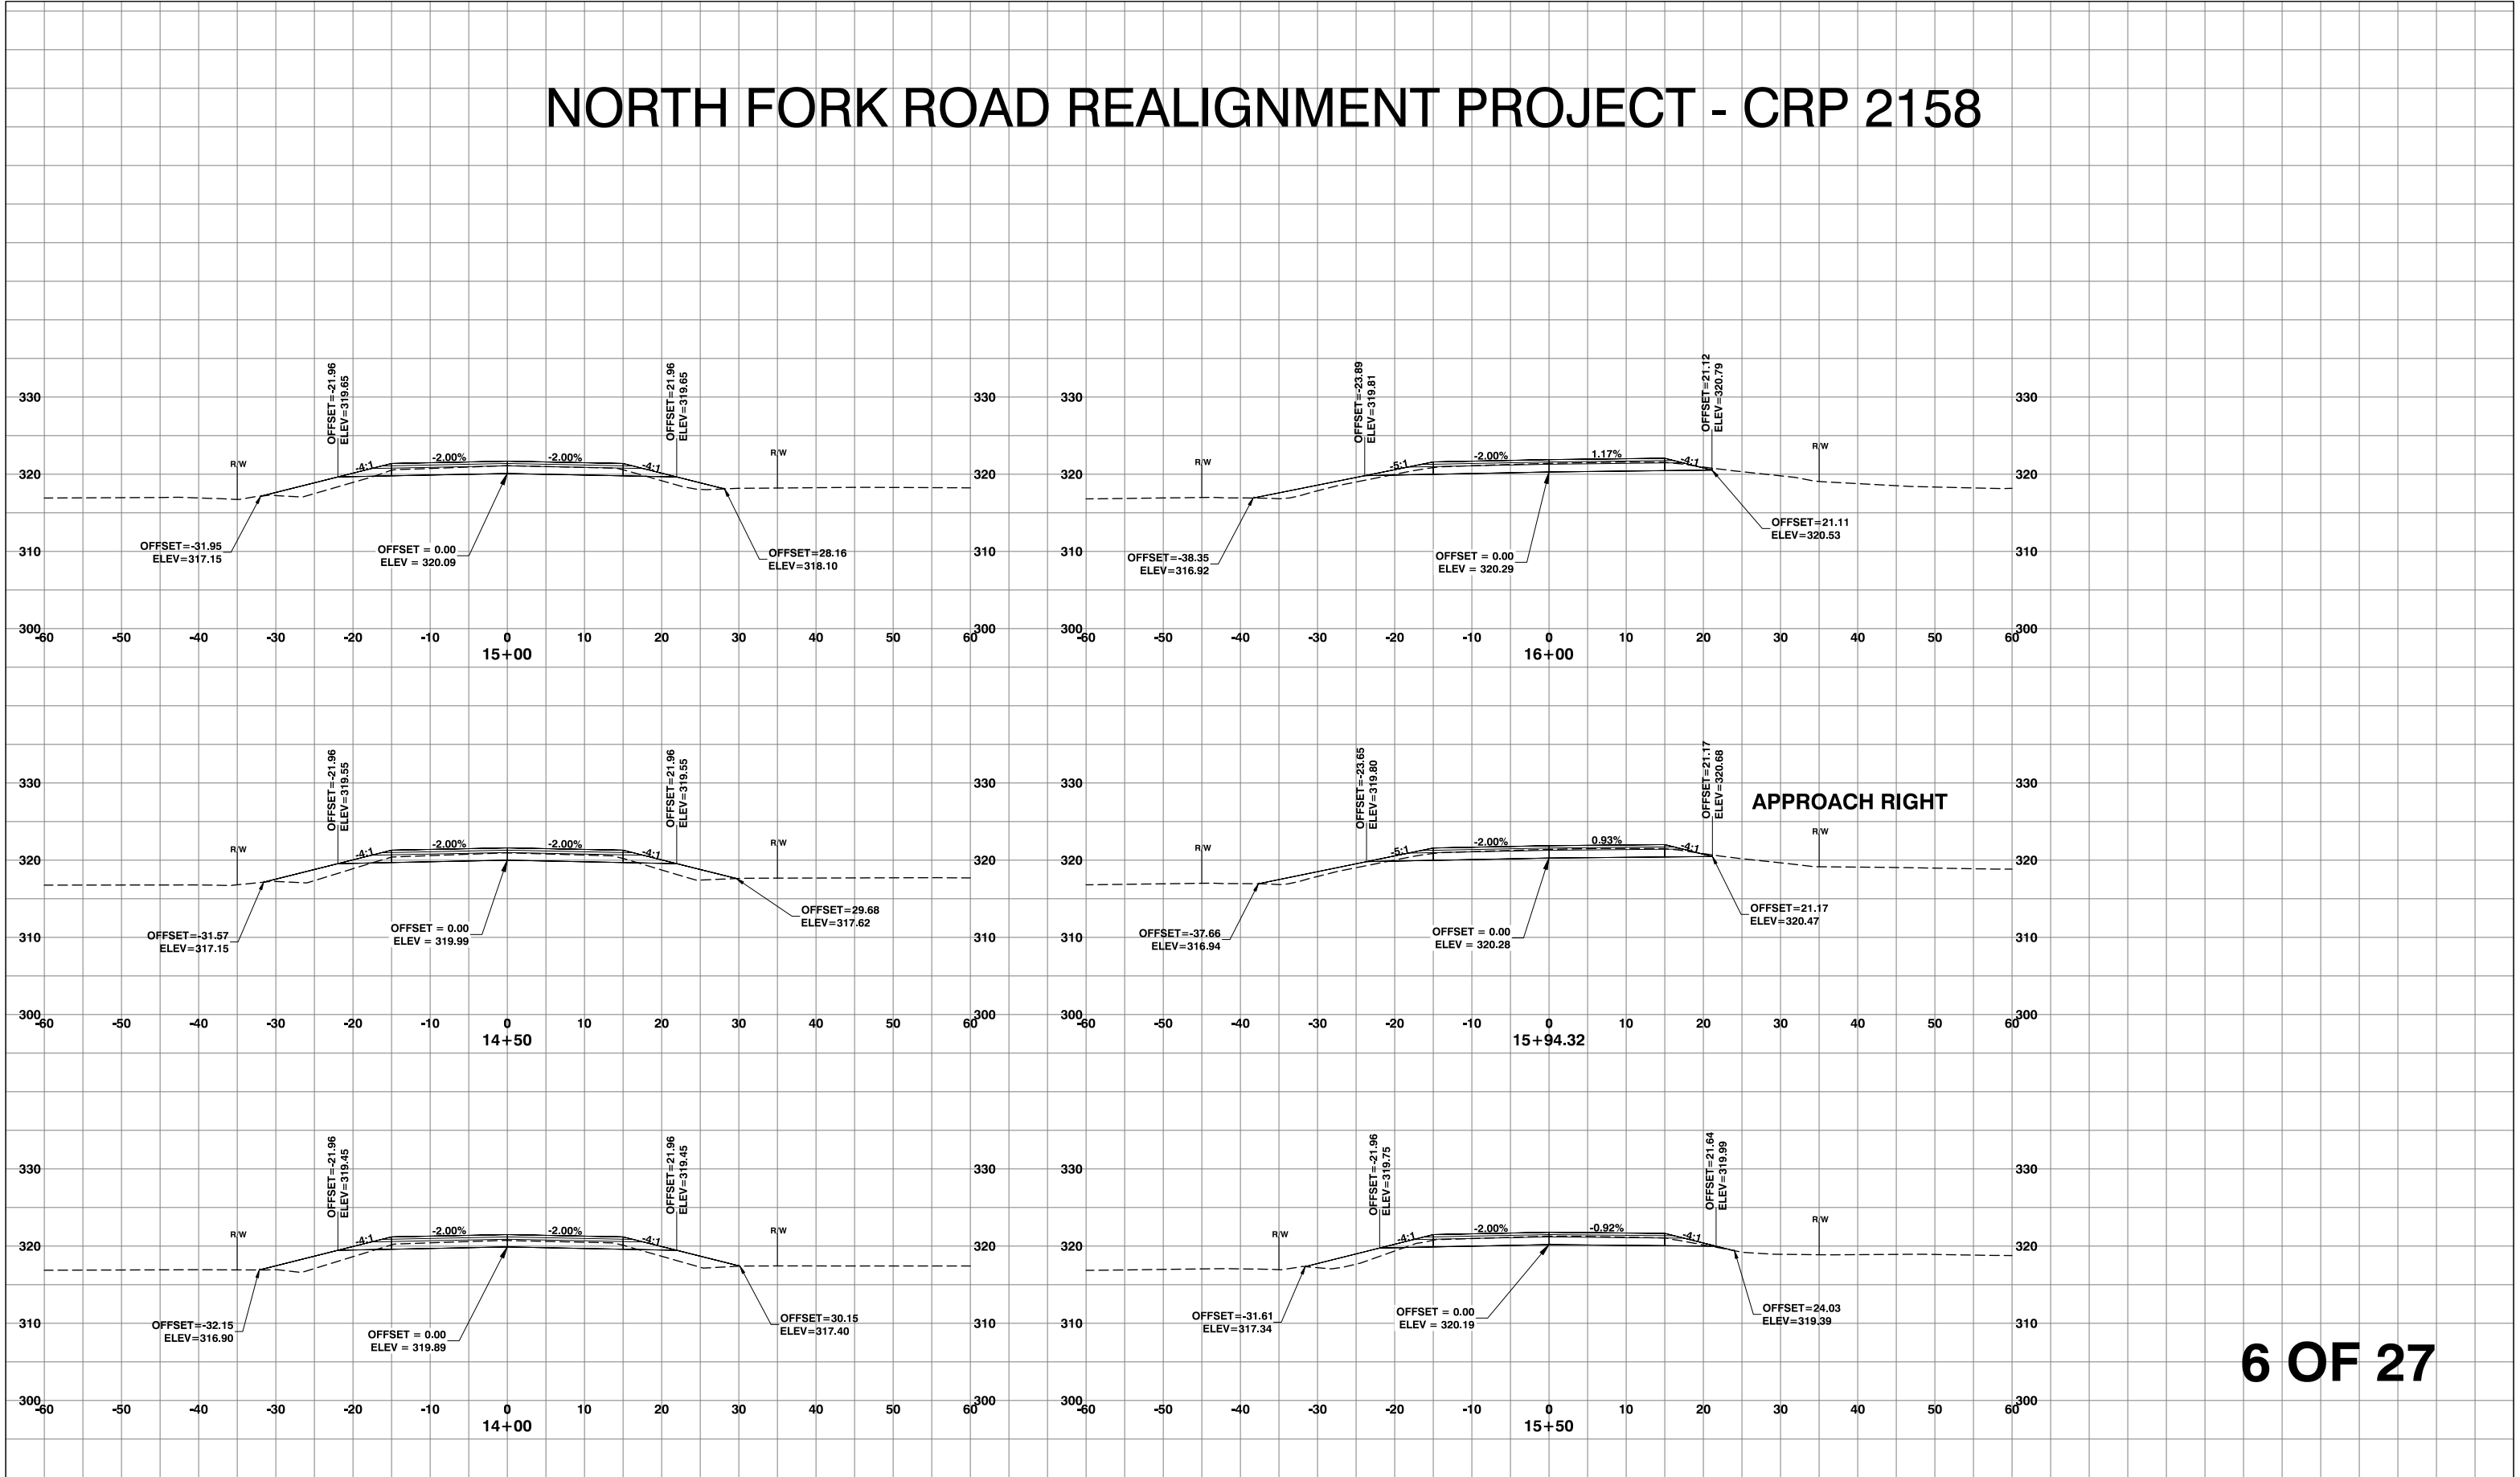

APPROACH RIGHT


NORTH FORK ROAD REALIGNMENT PROJECT - CRP 2158

S:\engineer\road_folders\road_files\north_fork_rd_realignment\mp_2.70-4.05_crp_2158\drawings\in\north_fork_2018\NORTH FORK RD 2018.dwg 4/24/2019 1:02 PM

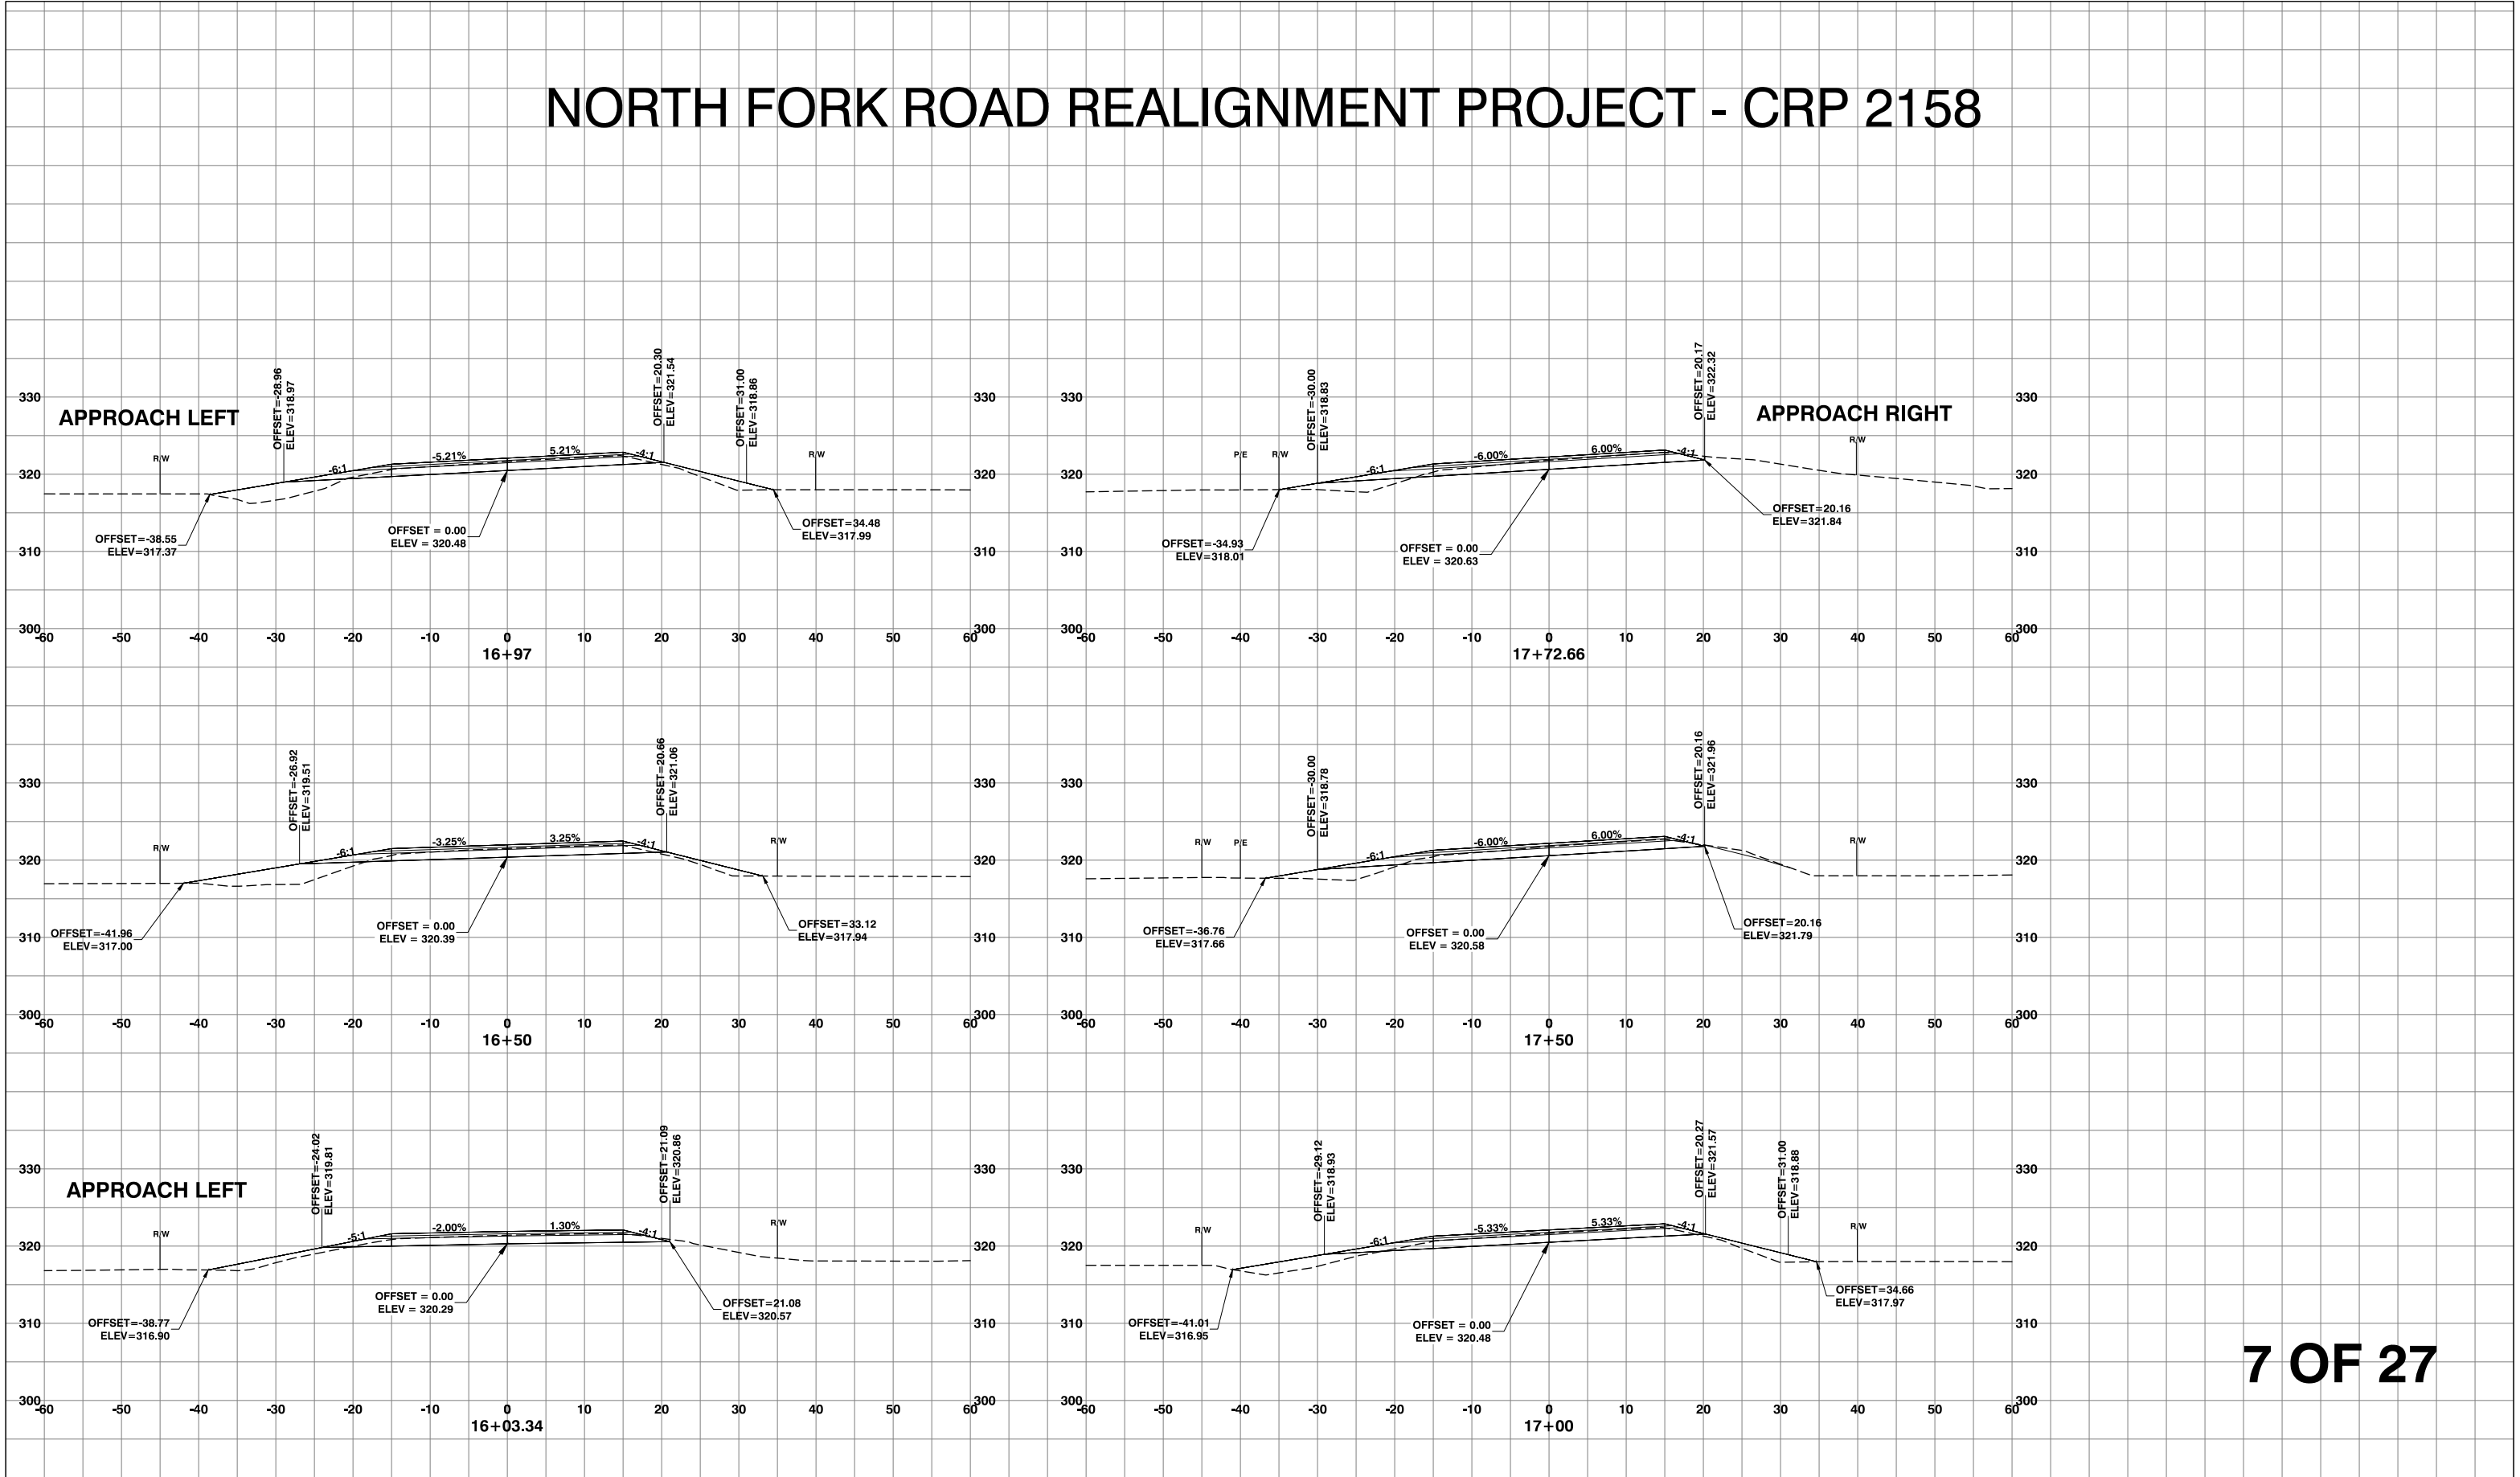


NORTH FORK ROAD REALIGNMENT PROJECT - CRP 2158

S:\engineer\road_folders\road_files\north_fork_rd - 46000\north_fork_rd_realignment_mp_2.70-4.05_crp_2158\drawings\in\north_fork_2018\north_fork_rd_2018.dwg 4/24/2019 1:03 PM

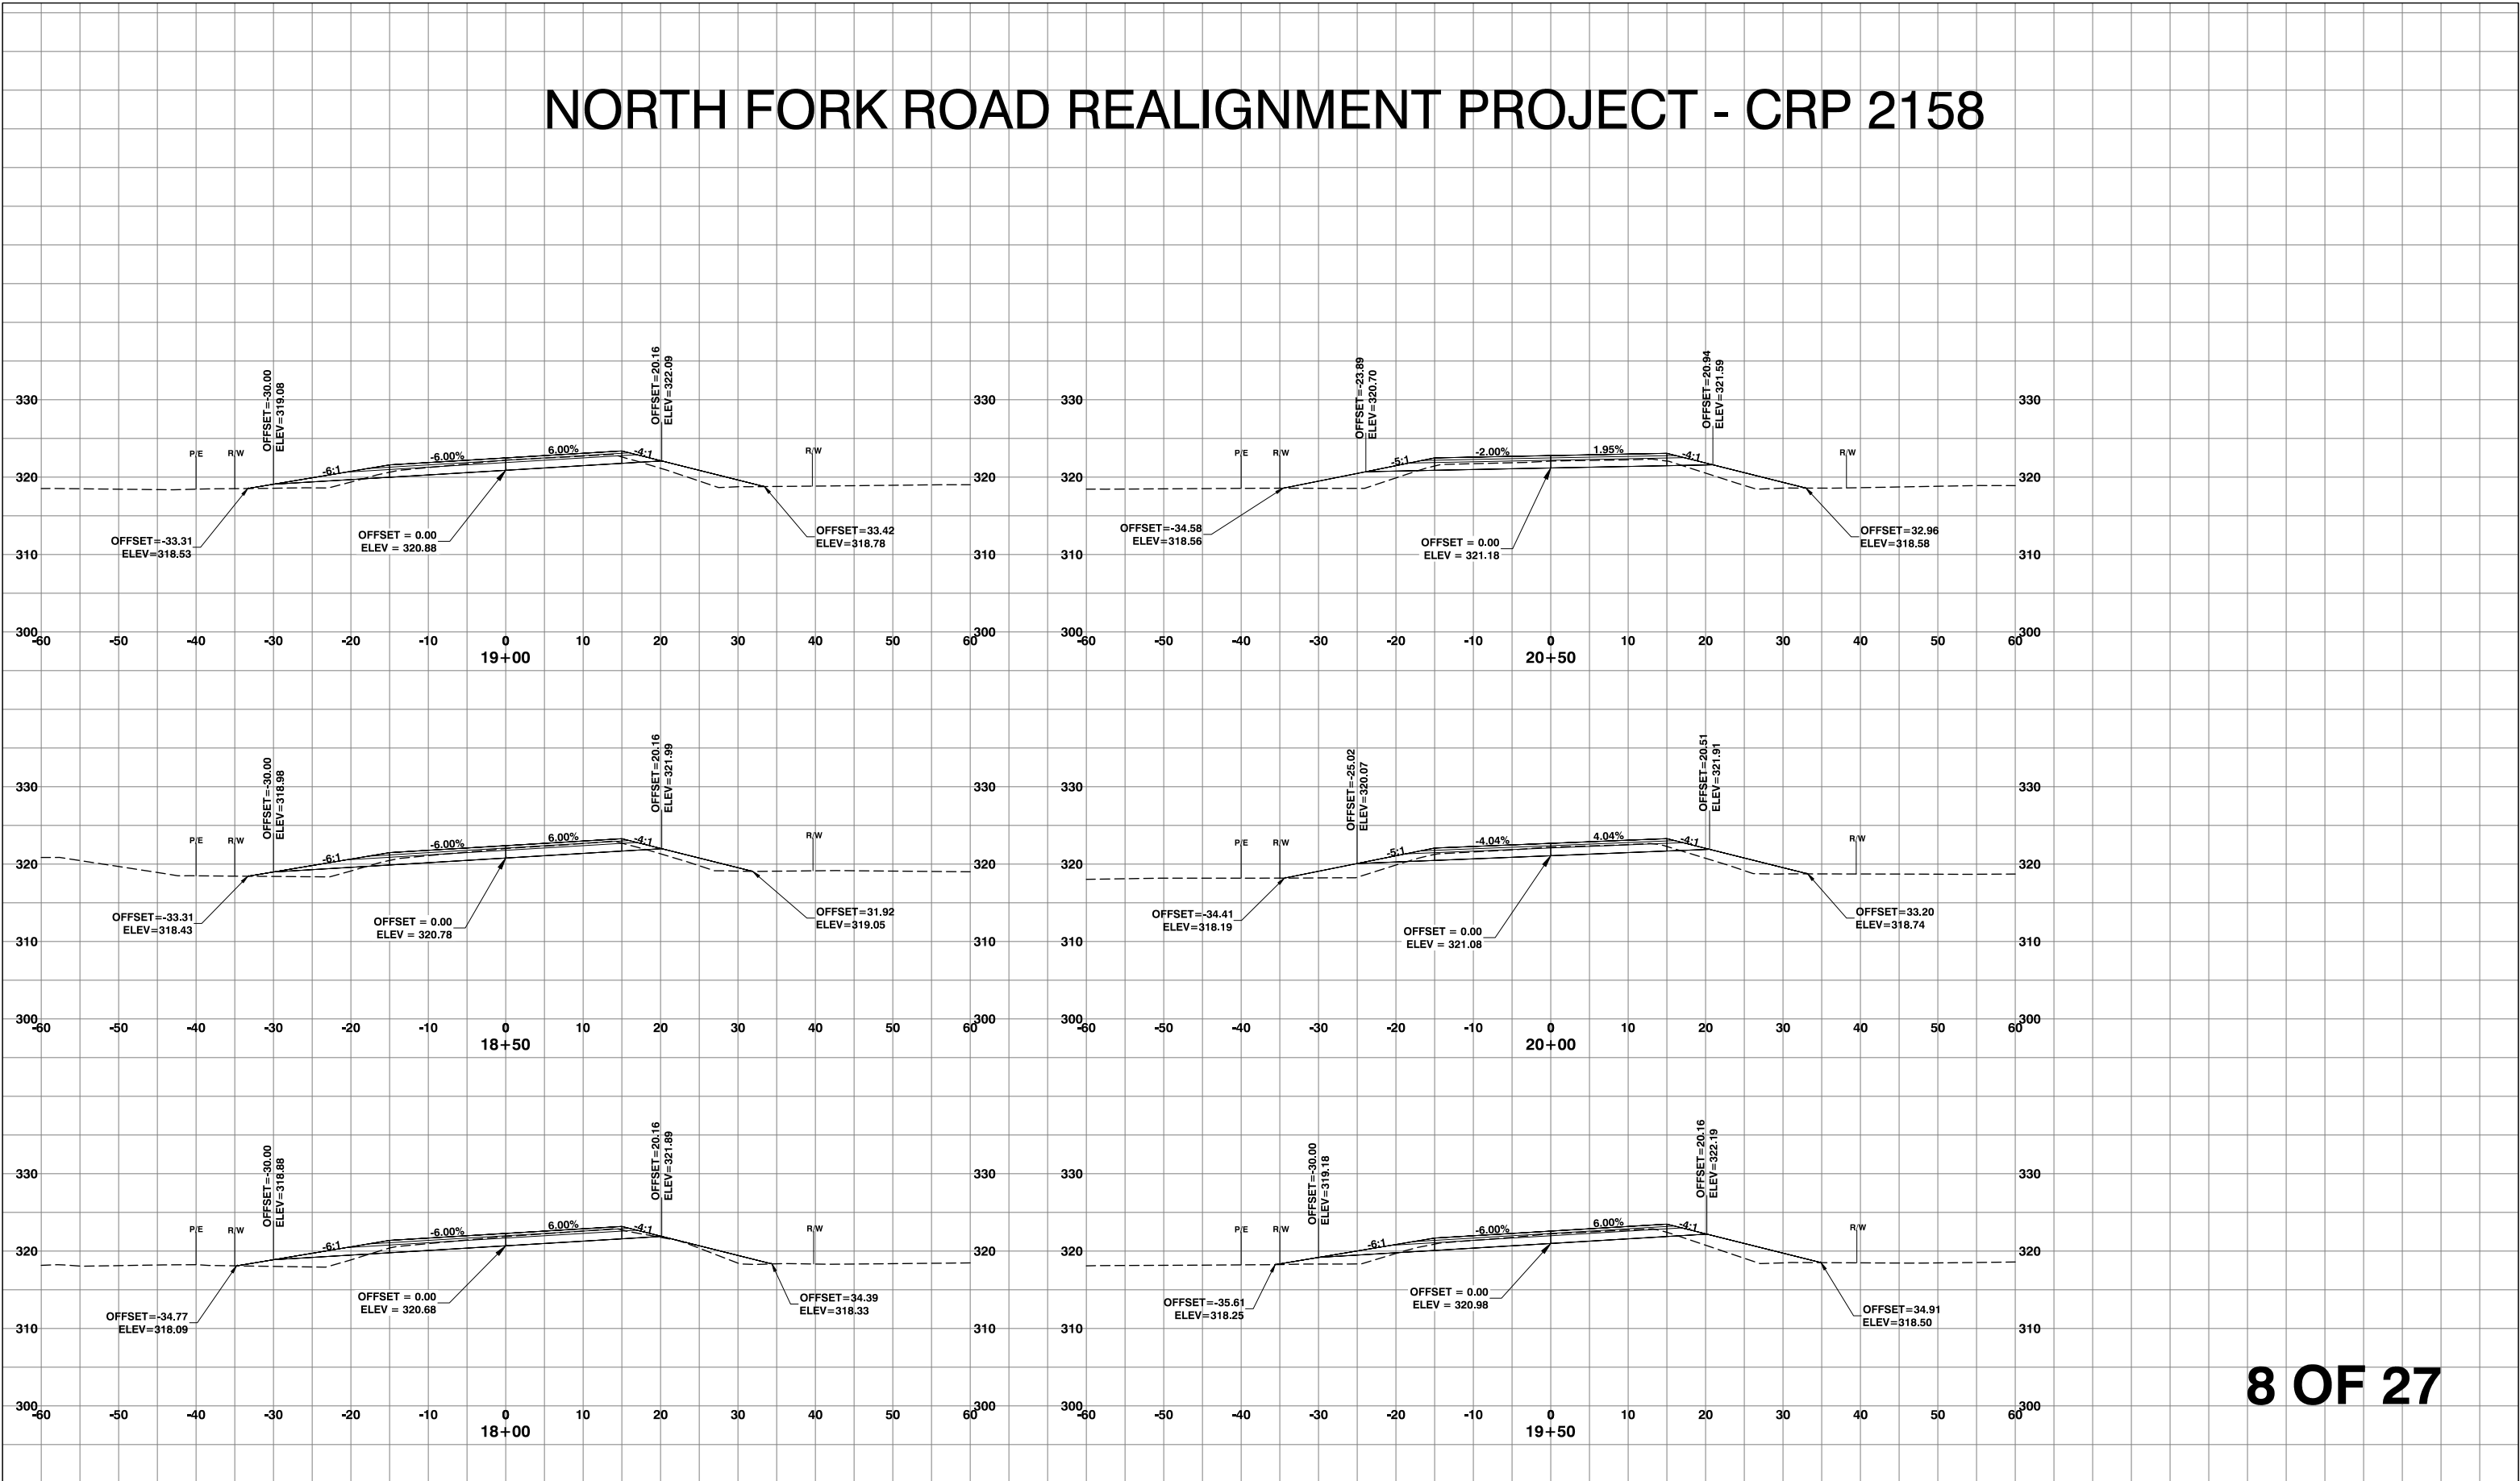







NORTH FORK ROAD REALIGNMENT PROJECT - CRP 2158

S:\engineer\road\Folders\road Files\north Fork Rd - 46000\north Fork Rd Realignment Mp 2.70-4.05, Crp 2158\drawings\m\north Fork 2018\NORTH FORK RD 2018.dwg 4/24/2019 1:04 PM

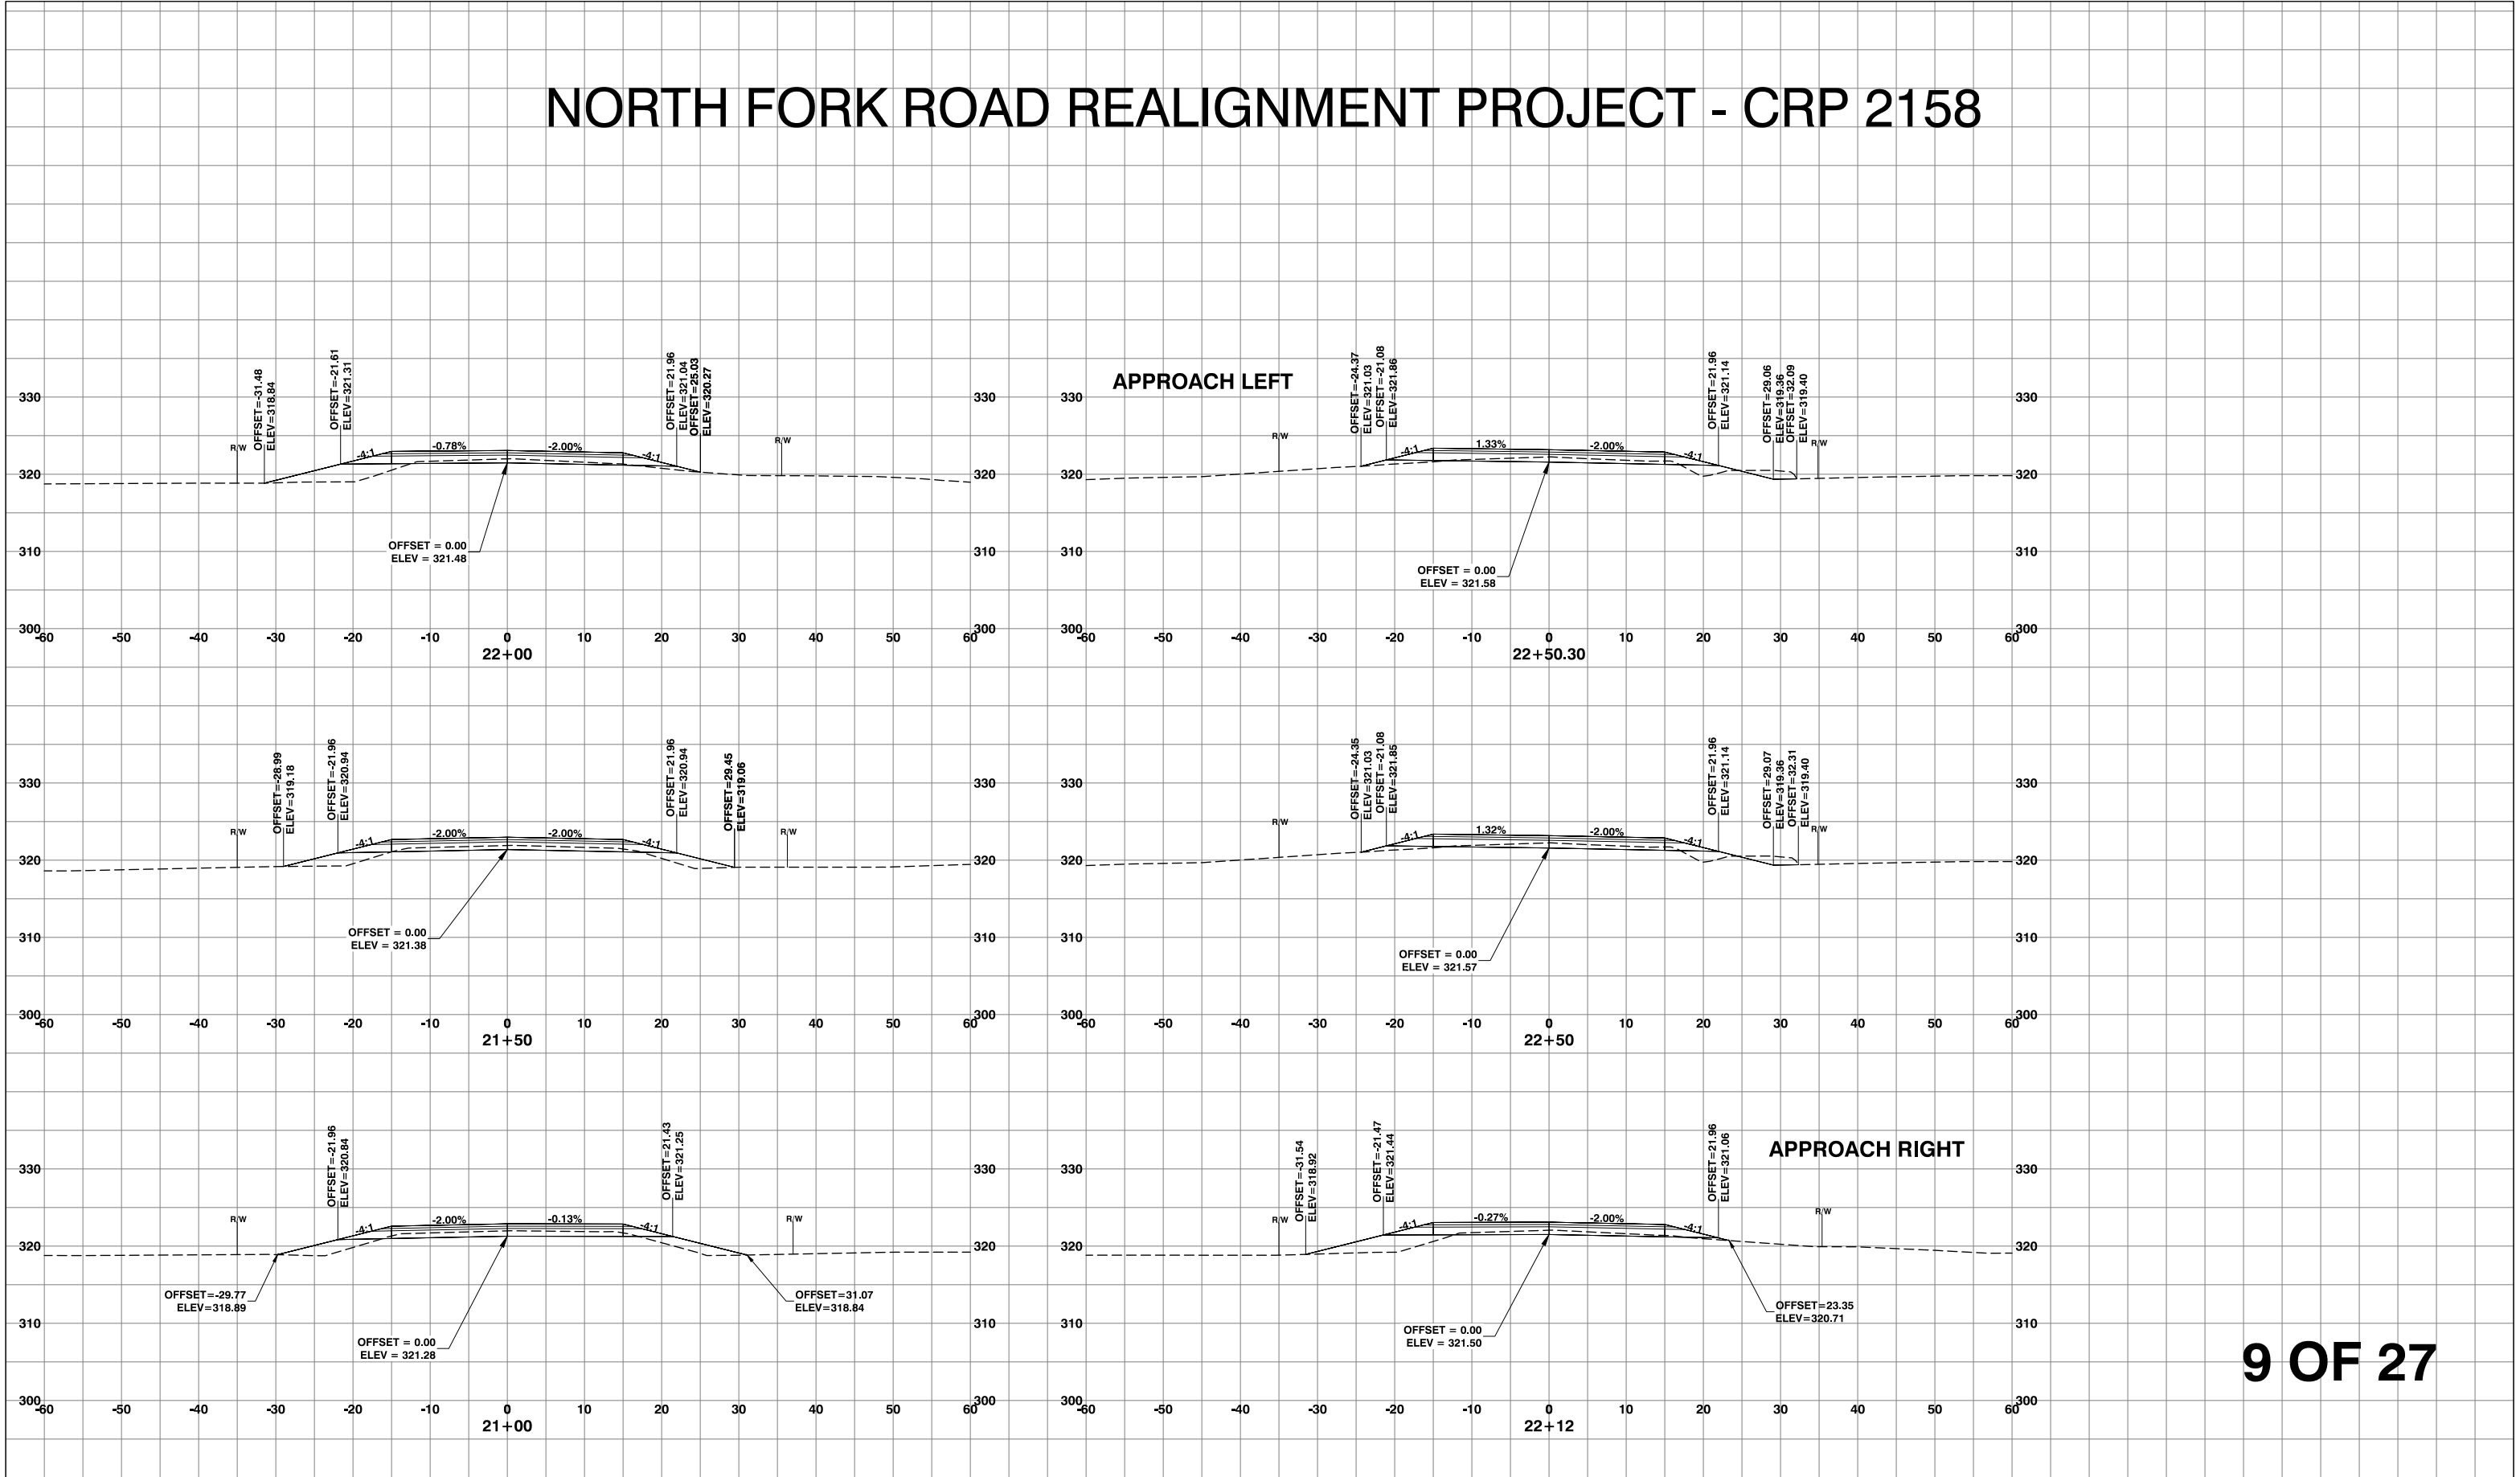

NORTH FORK ROAD REALIGNMENT PROJECT - CRP 2158

S:\engineer\road_folders\road_files\north_fork_rd - 46000\north_fork_rd_realignment_mip_2.70-4.05_crp_2158\drawings\m\north_fork_rd_2018\north_fork_rd_2018.dwg 4/24/2019 1:05 PM

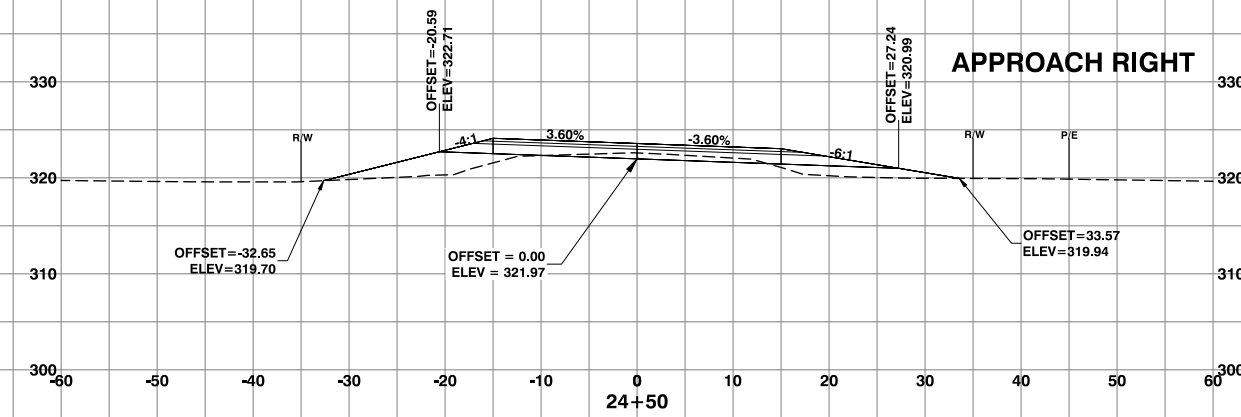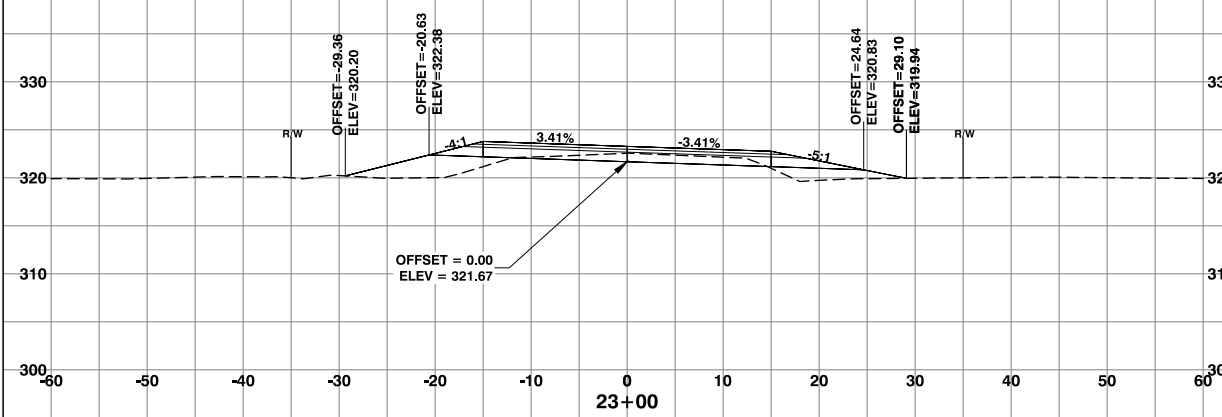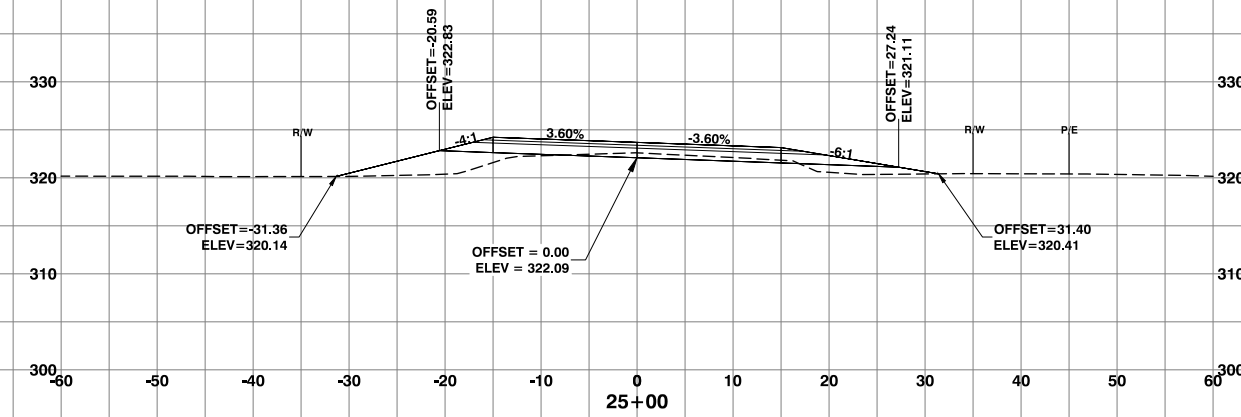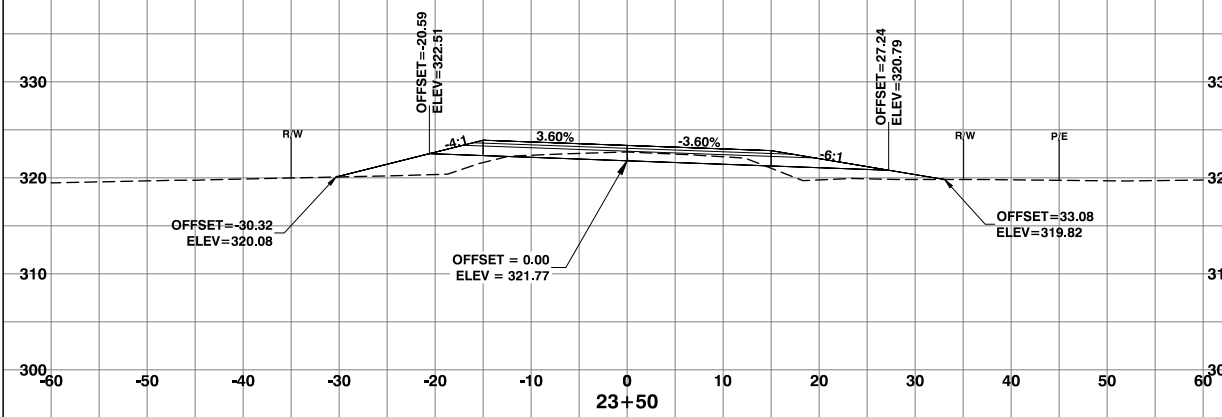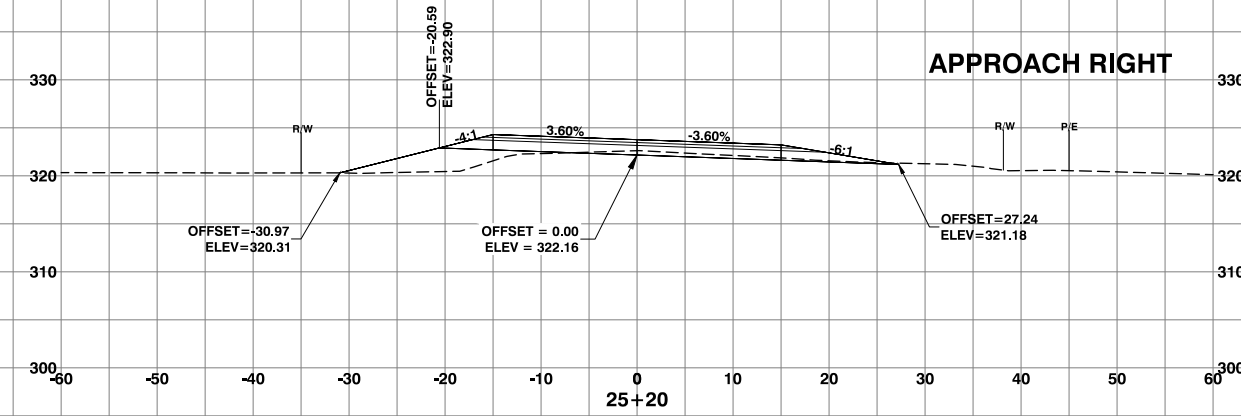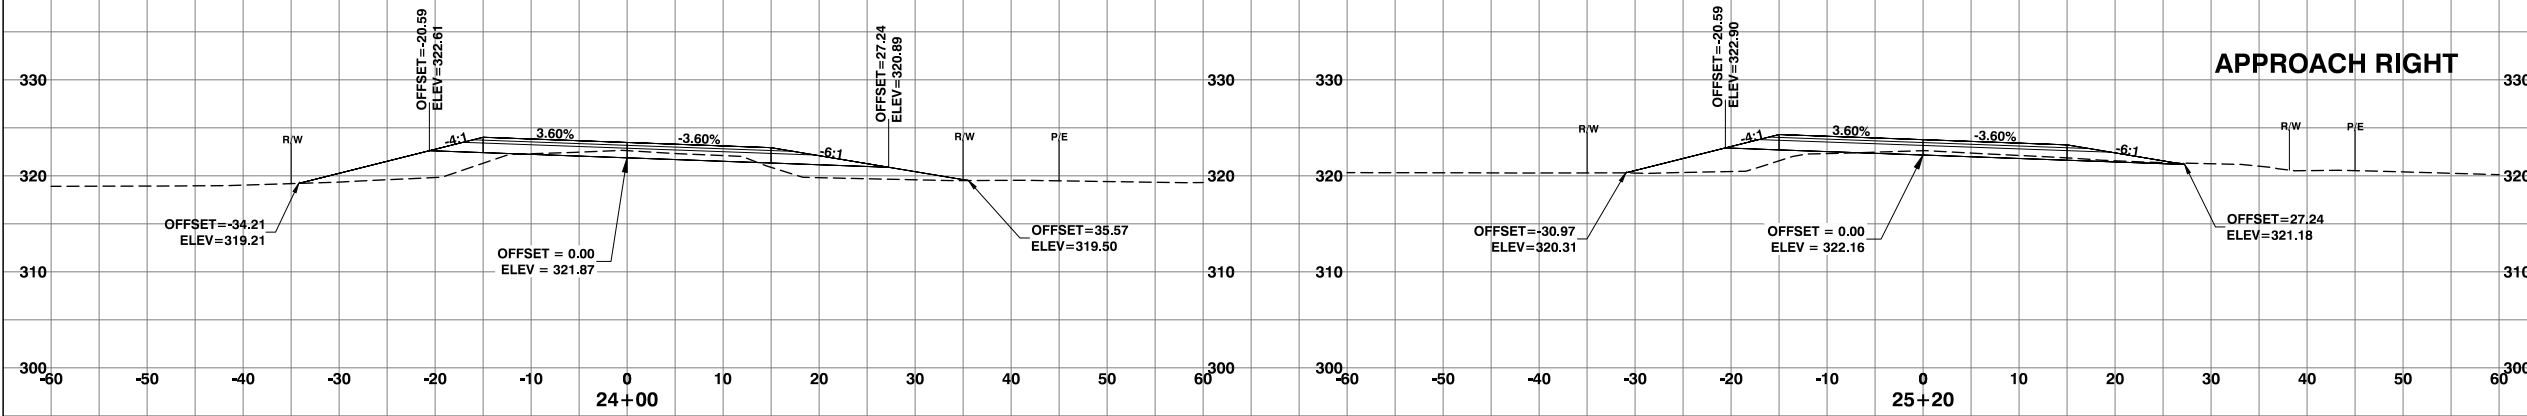


APPROACH RIGHT

APPROACH RIGHT


NORTH FORK ROAD REALIGNMENT PROJECT - CRP 2158

S:\engineer\road\Folders\road Files\north Fork Rd - 46000\north Fork Rd Realignment Mp 2.70-4.05, Crp 2158\drawings\in\north Fork 2018\NORTH FORK RD 2018.dwg 4/24/2019 2:16 PM

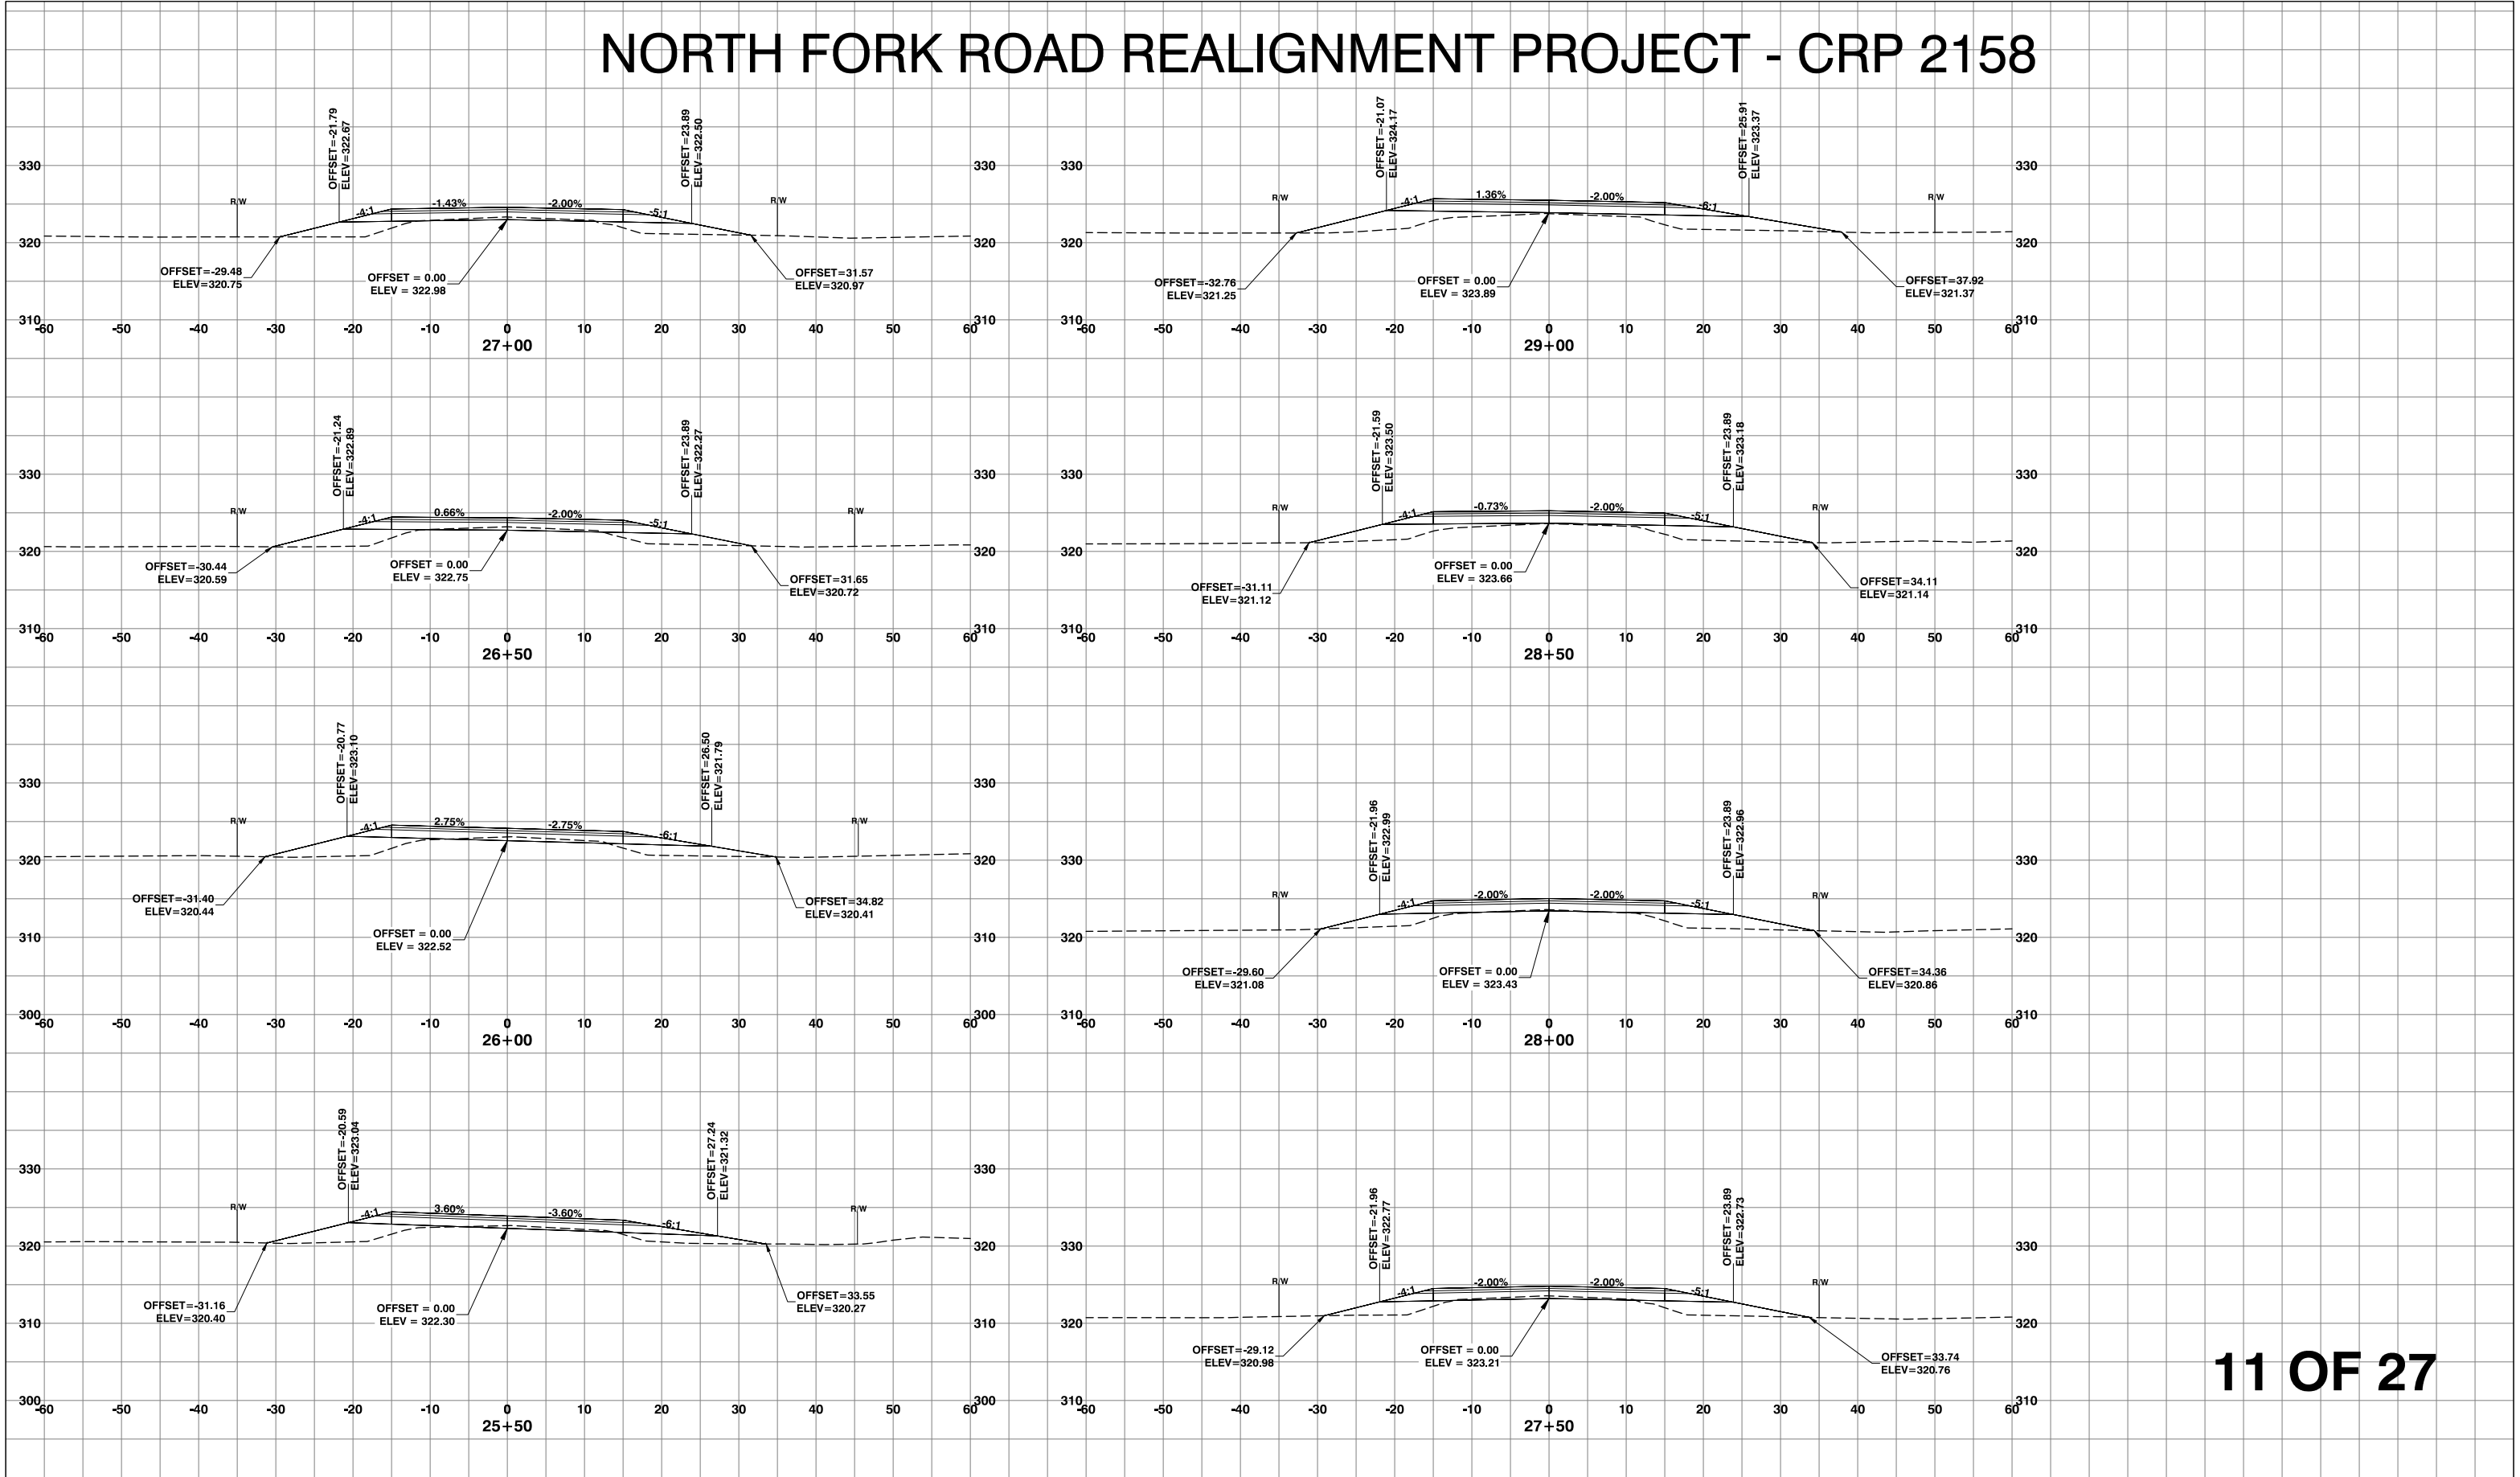


NORTH FORK ROAD REALIGNMENT PROJECT - CRP 2158

S:\engineer\road_folders\road_files\north_fork_rd - 46000\north_fork_rd_realignment_mp_2.70-4.05_crp_2158\drawings\m\north_fork_rd_2018\north_fork_rd_2018.dwg 4/24/2019 1:14 PM

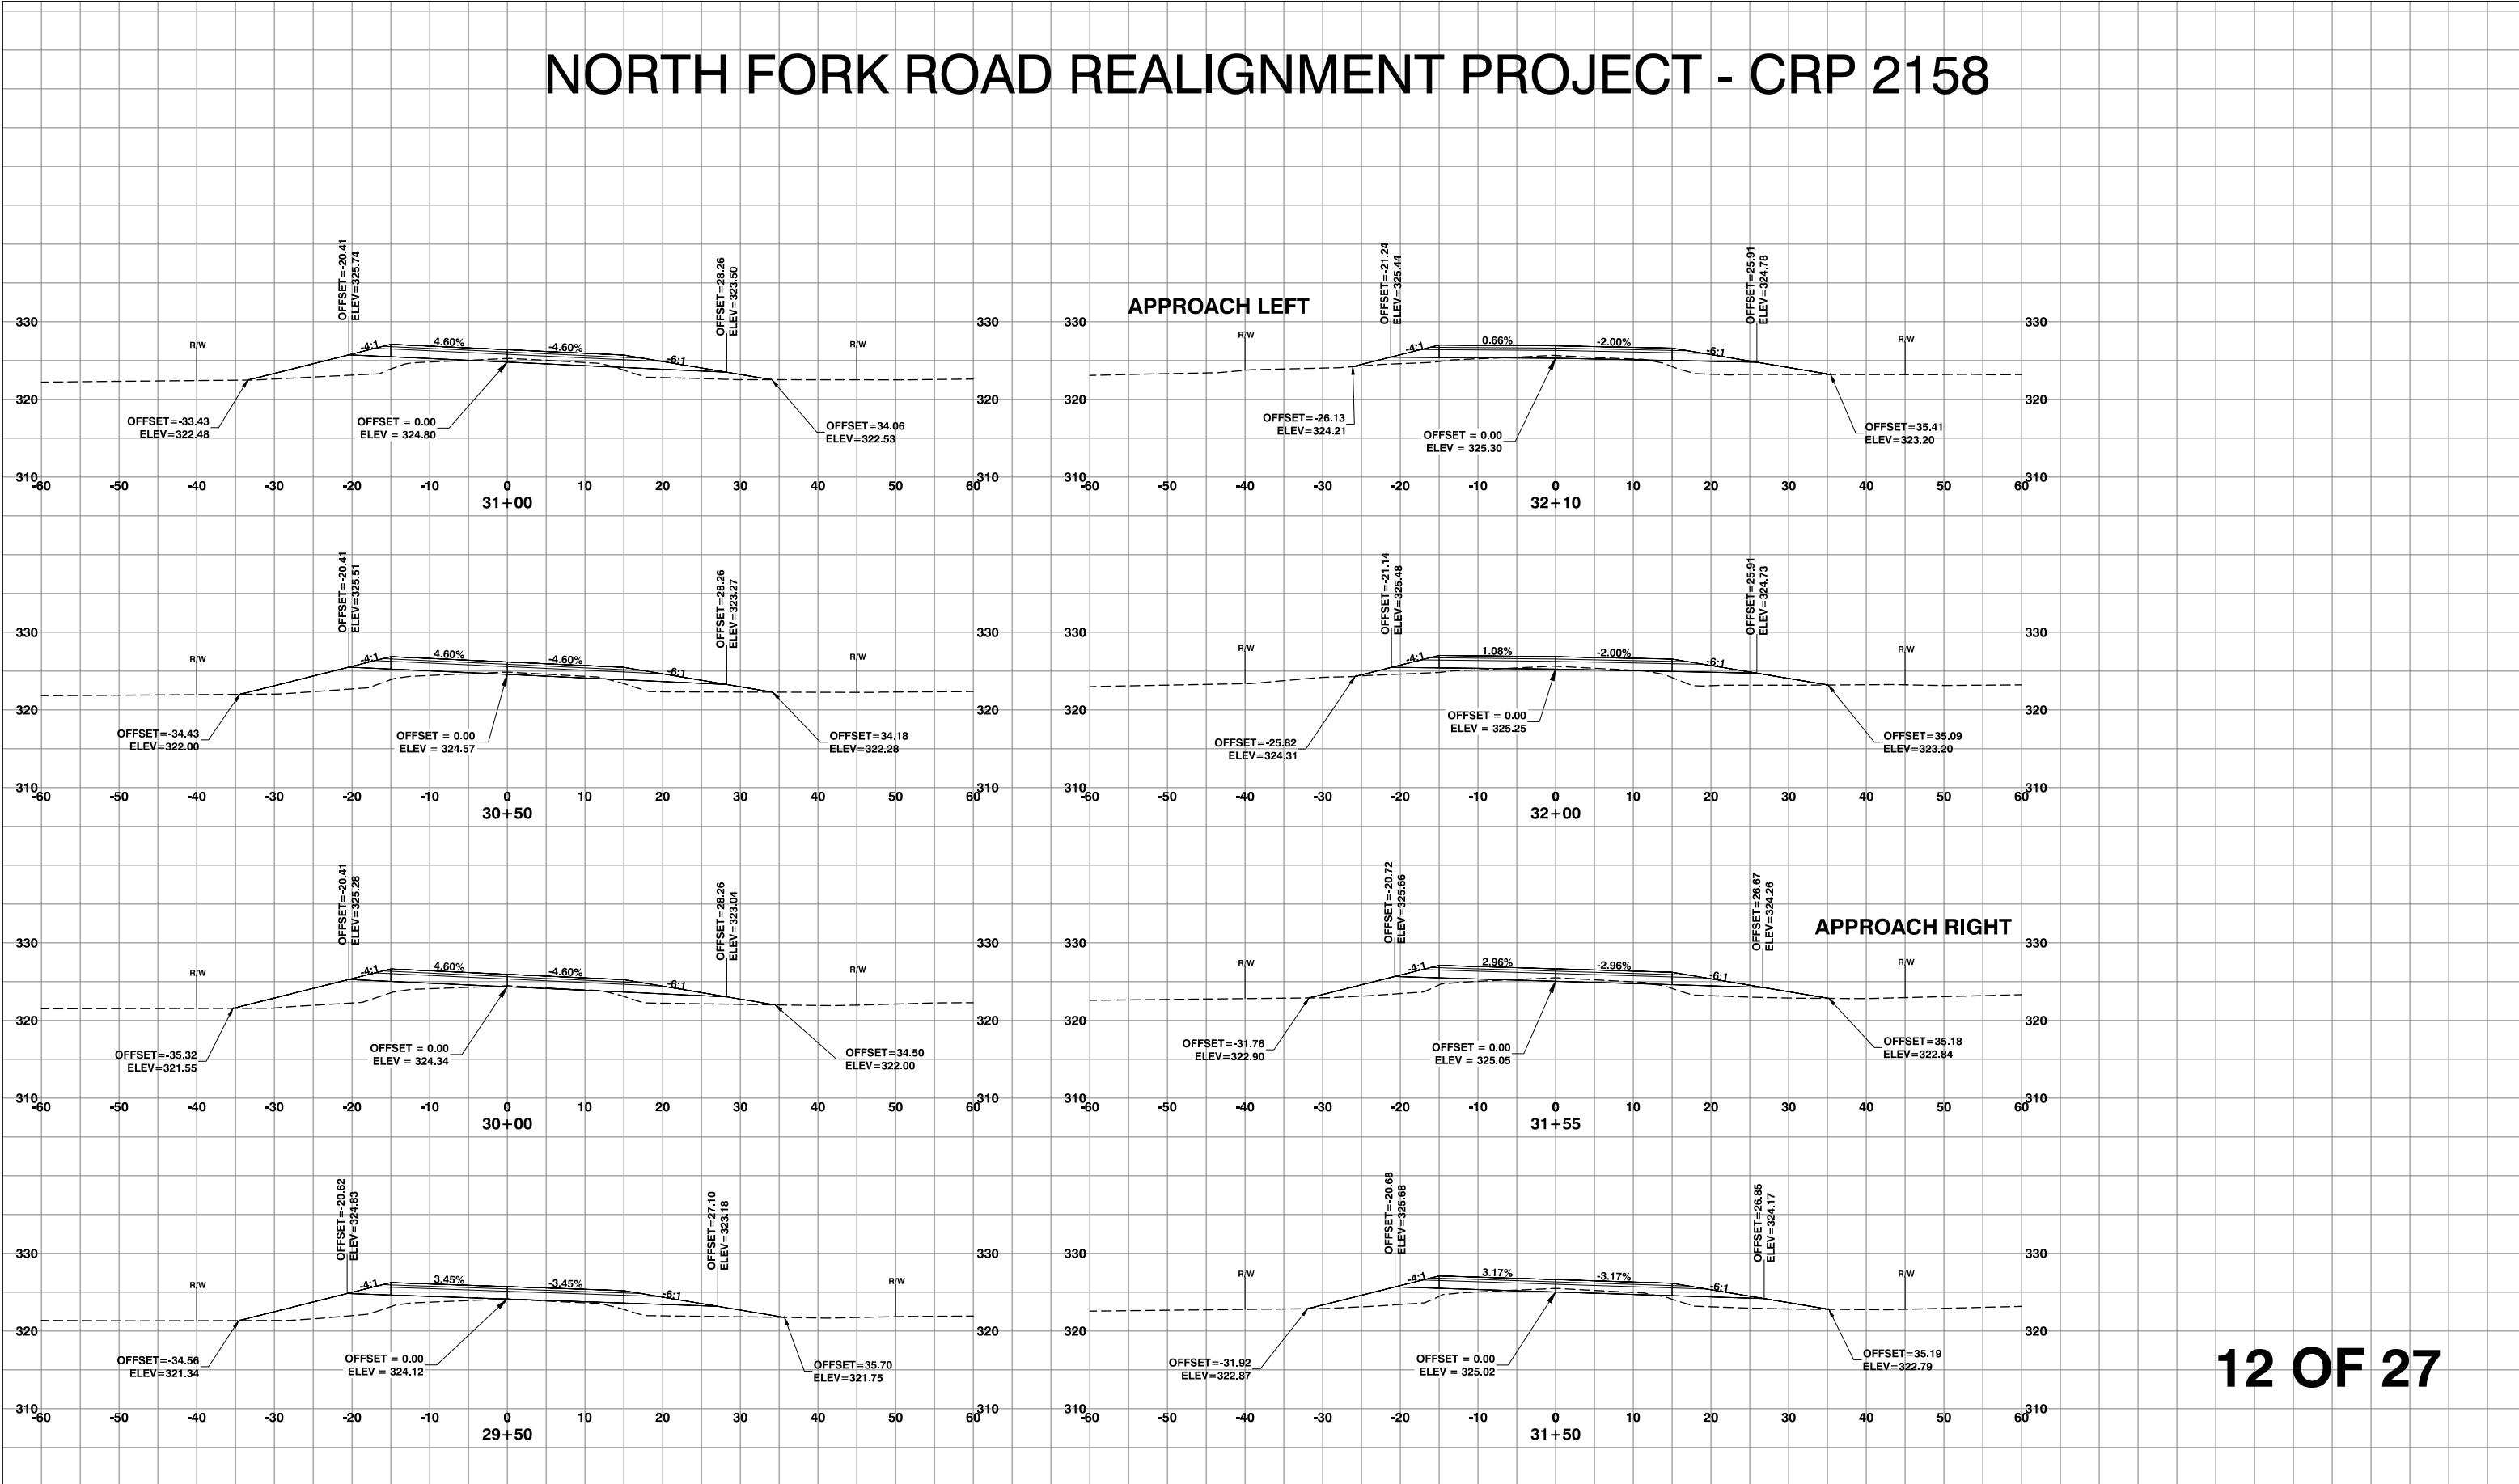

NORTH FORK ROAD REALIGNMENT PROJECT - CRP 2158


S:\engineer\road\Folders\road Files\north Fork Rd - 46000\north Fork Rd Realignment Mp 2.70-4.05, Crp 2158\drawings\m\north Fork 2018\NORTH FORK RD 2018.dwg 4/24/2019 1:15 PM

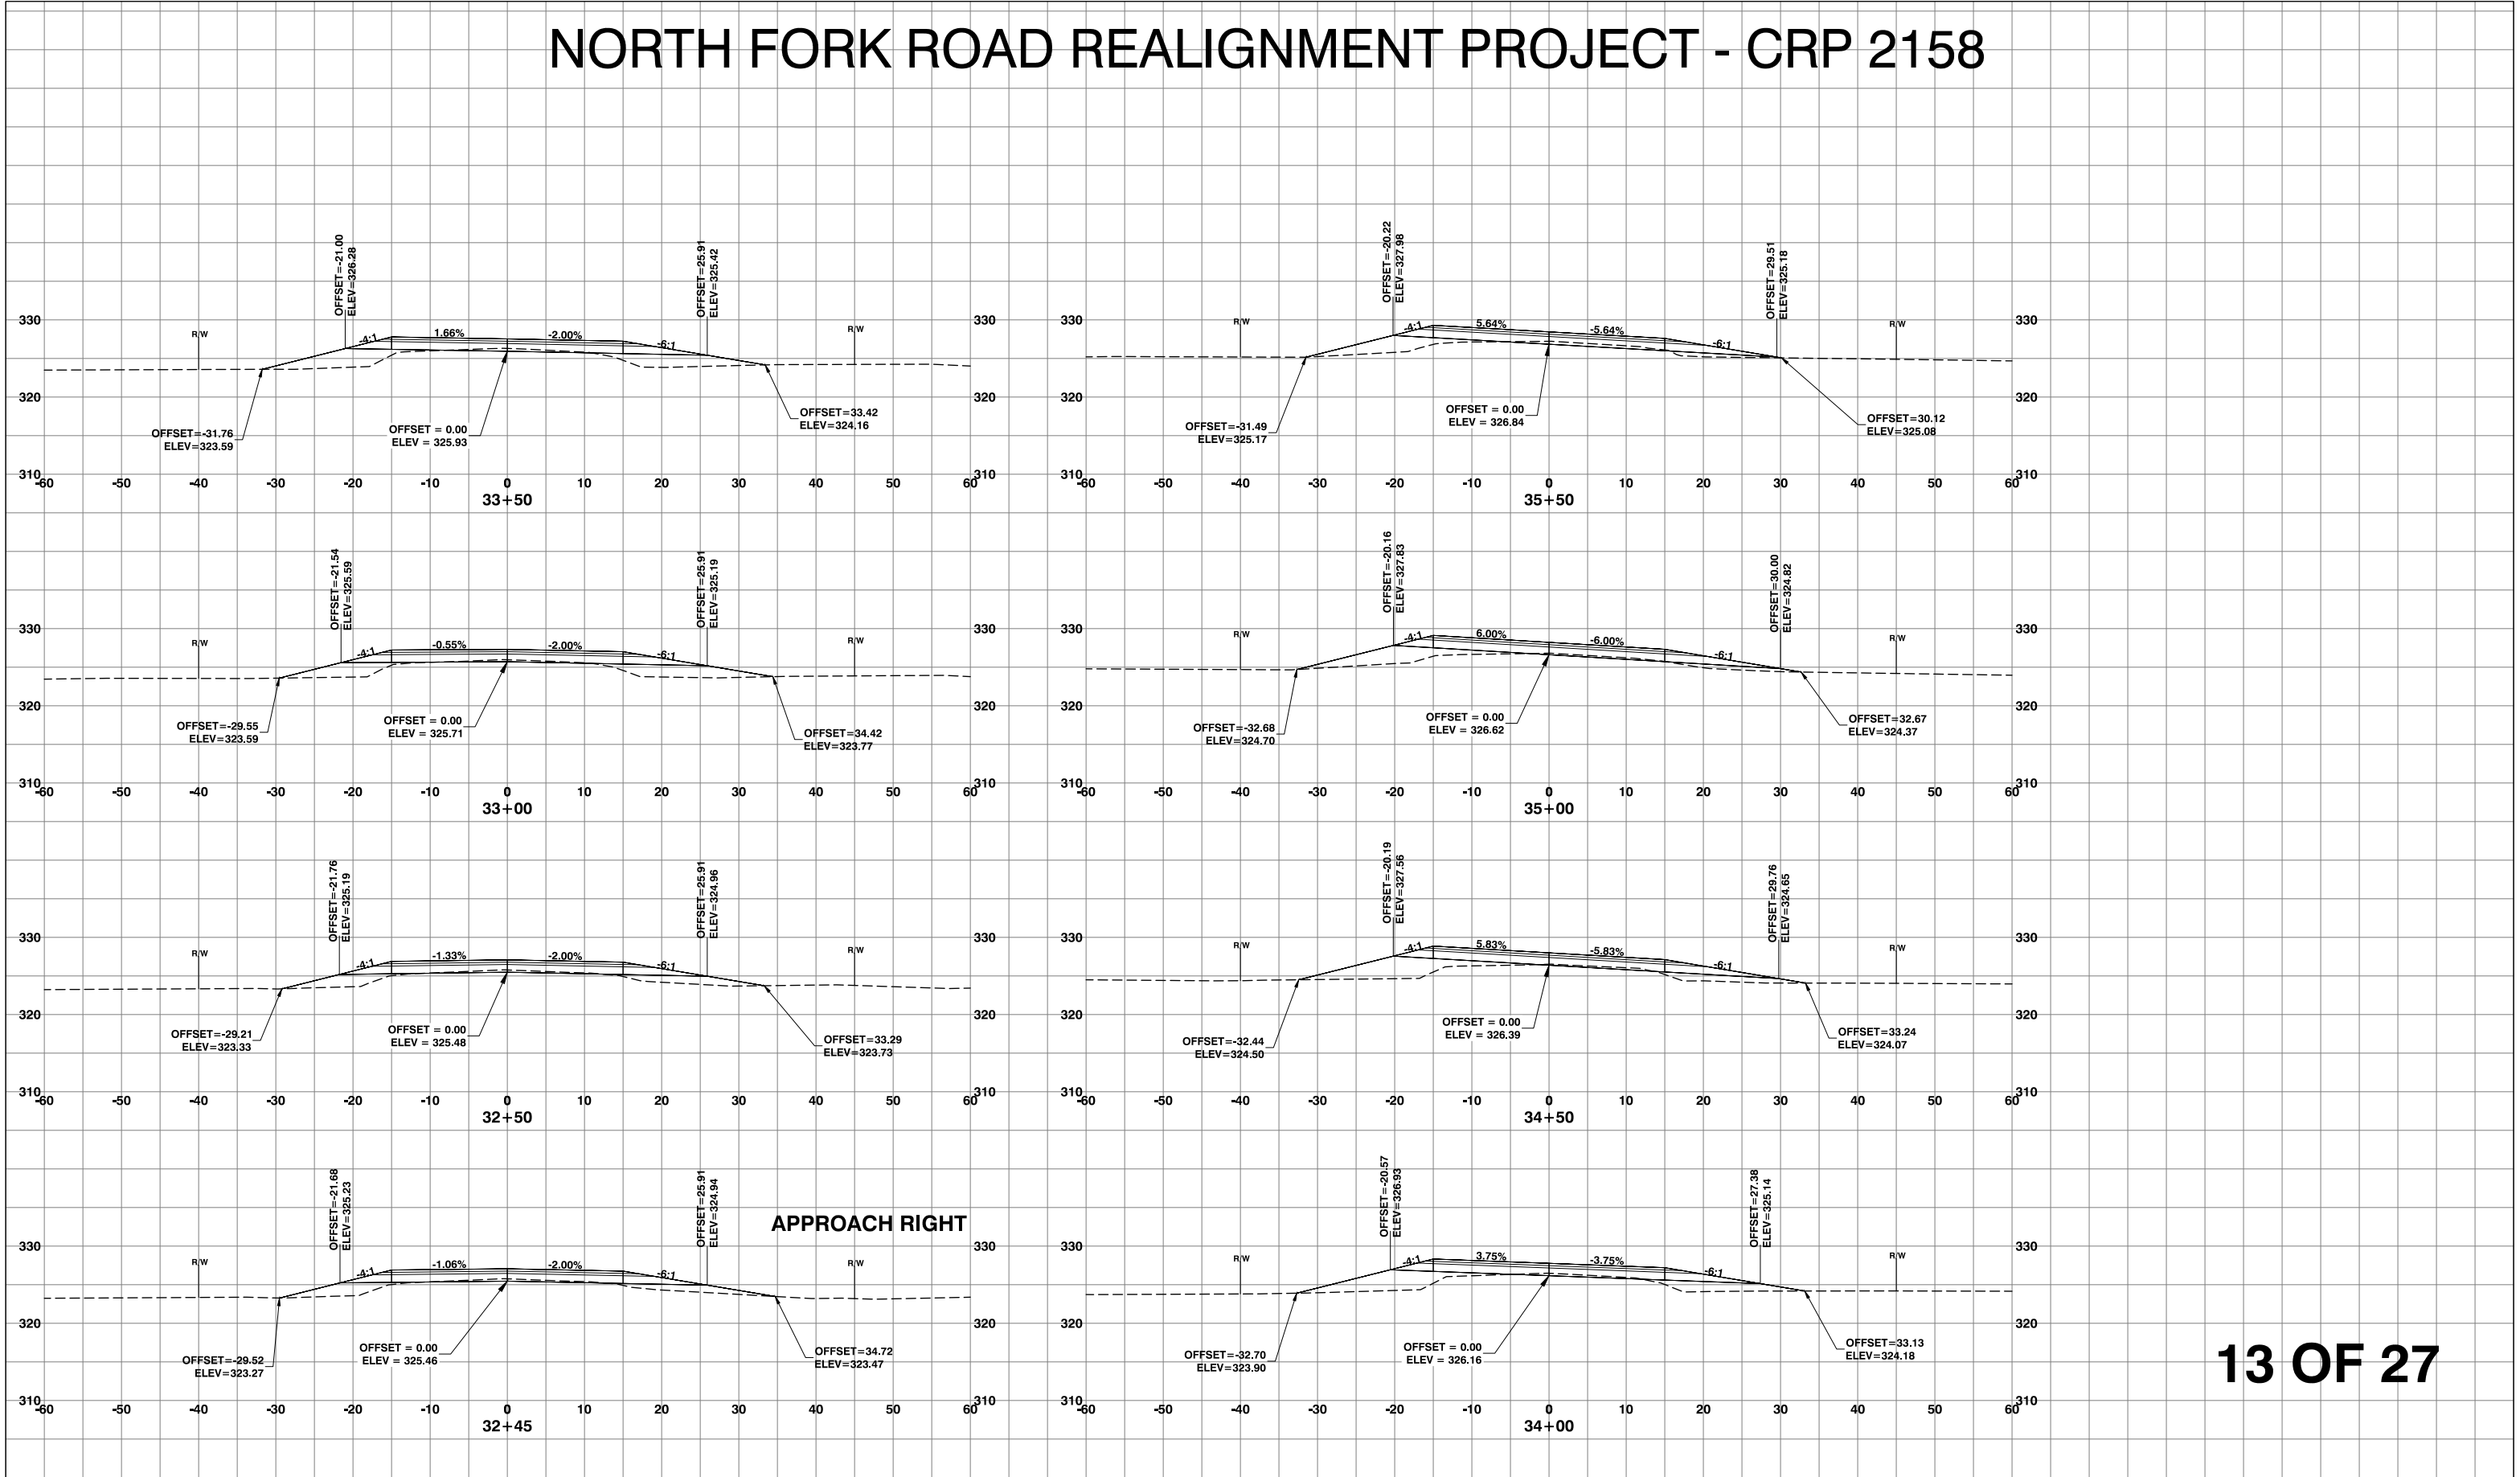

APPROACH RIGHT

NORTH FORK ROAD REALIGNMENT PROJECT - CRP 2158


S:\engineer\road_folders\road_files\north_fork_rd - 46000\north_fork_rd_realignment_mip_2.70-4.05_crp_2158\drawings\in\north_fork_rd_2018\north_fork_rd_2018.dwg 4/24/2019 1:16 PM

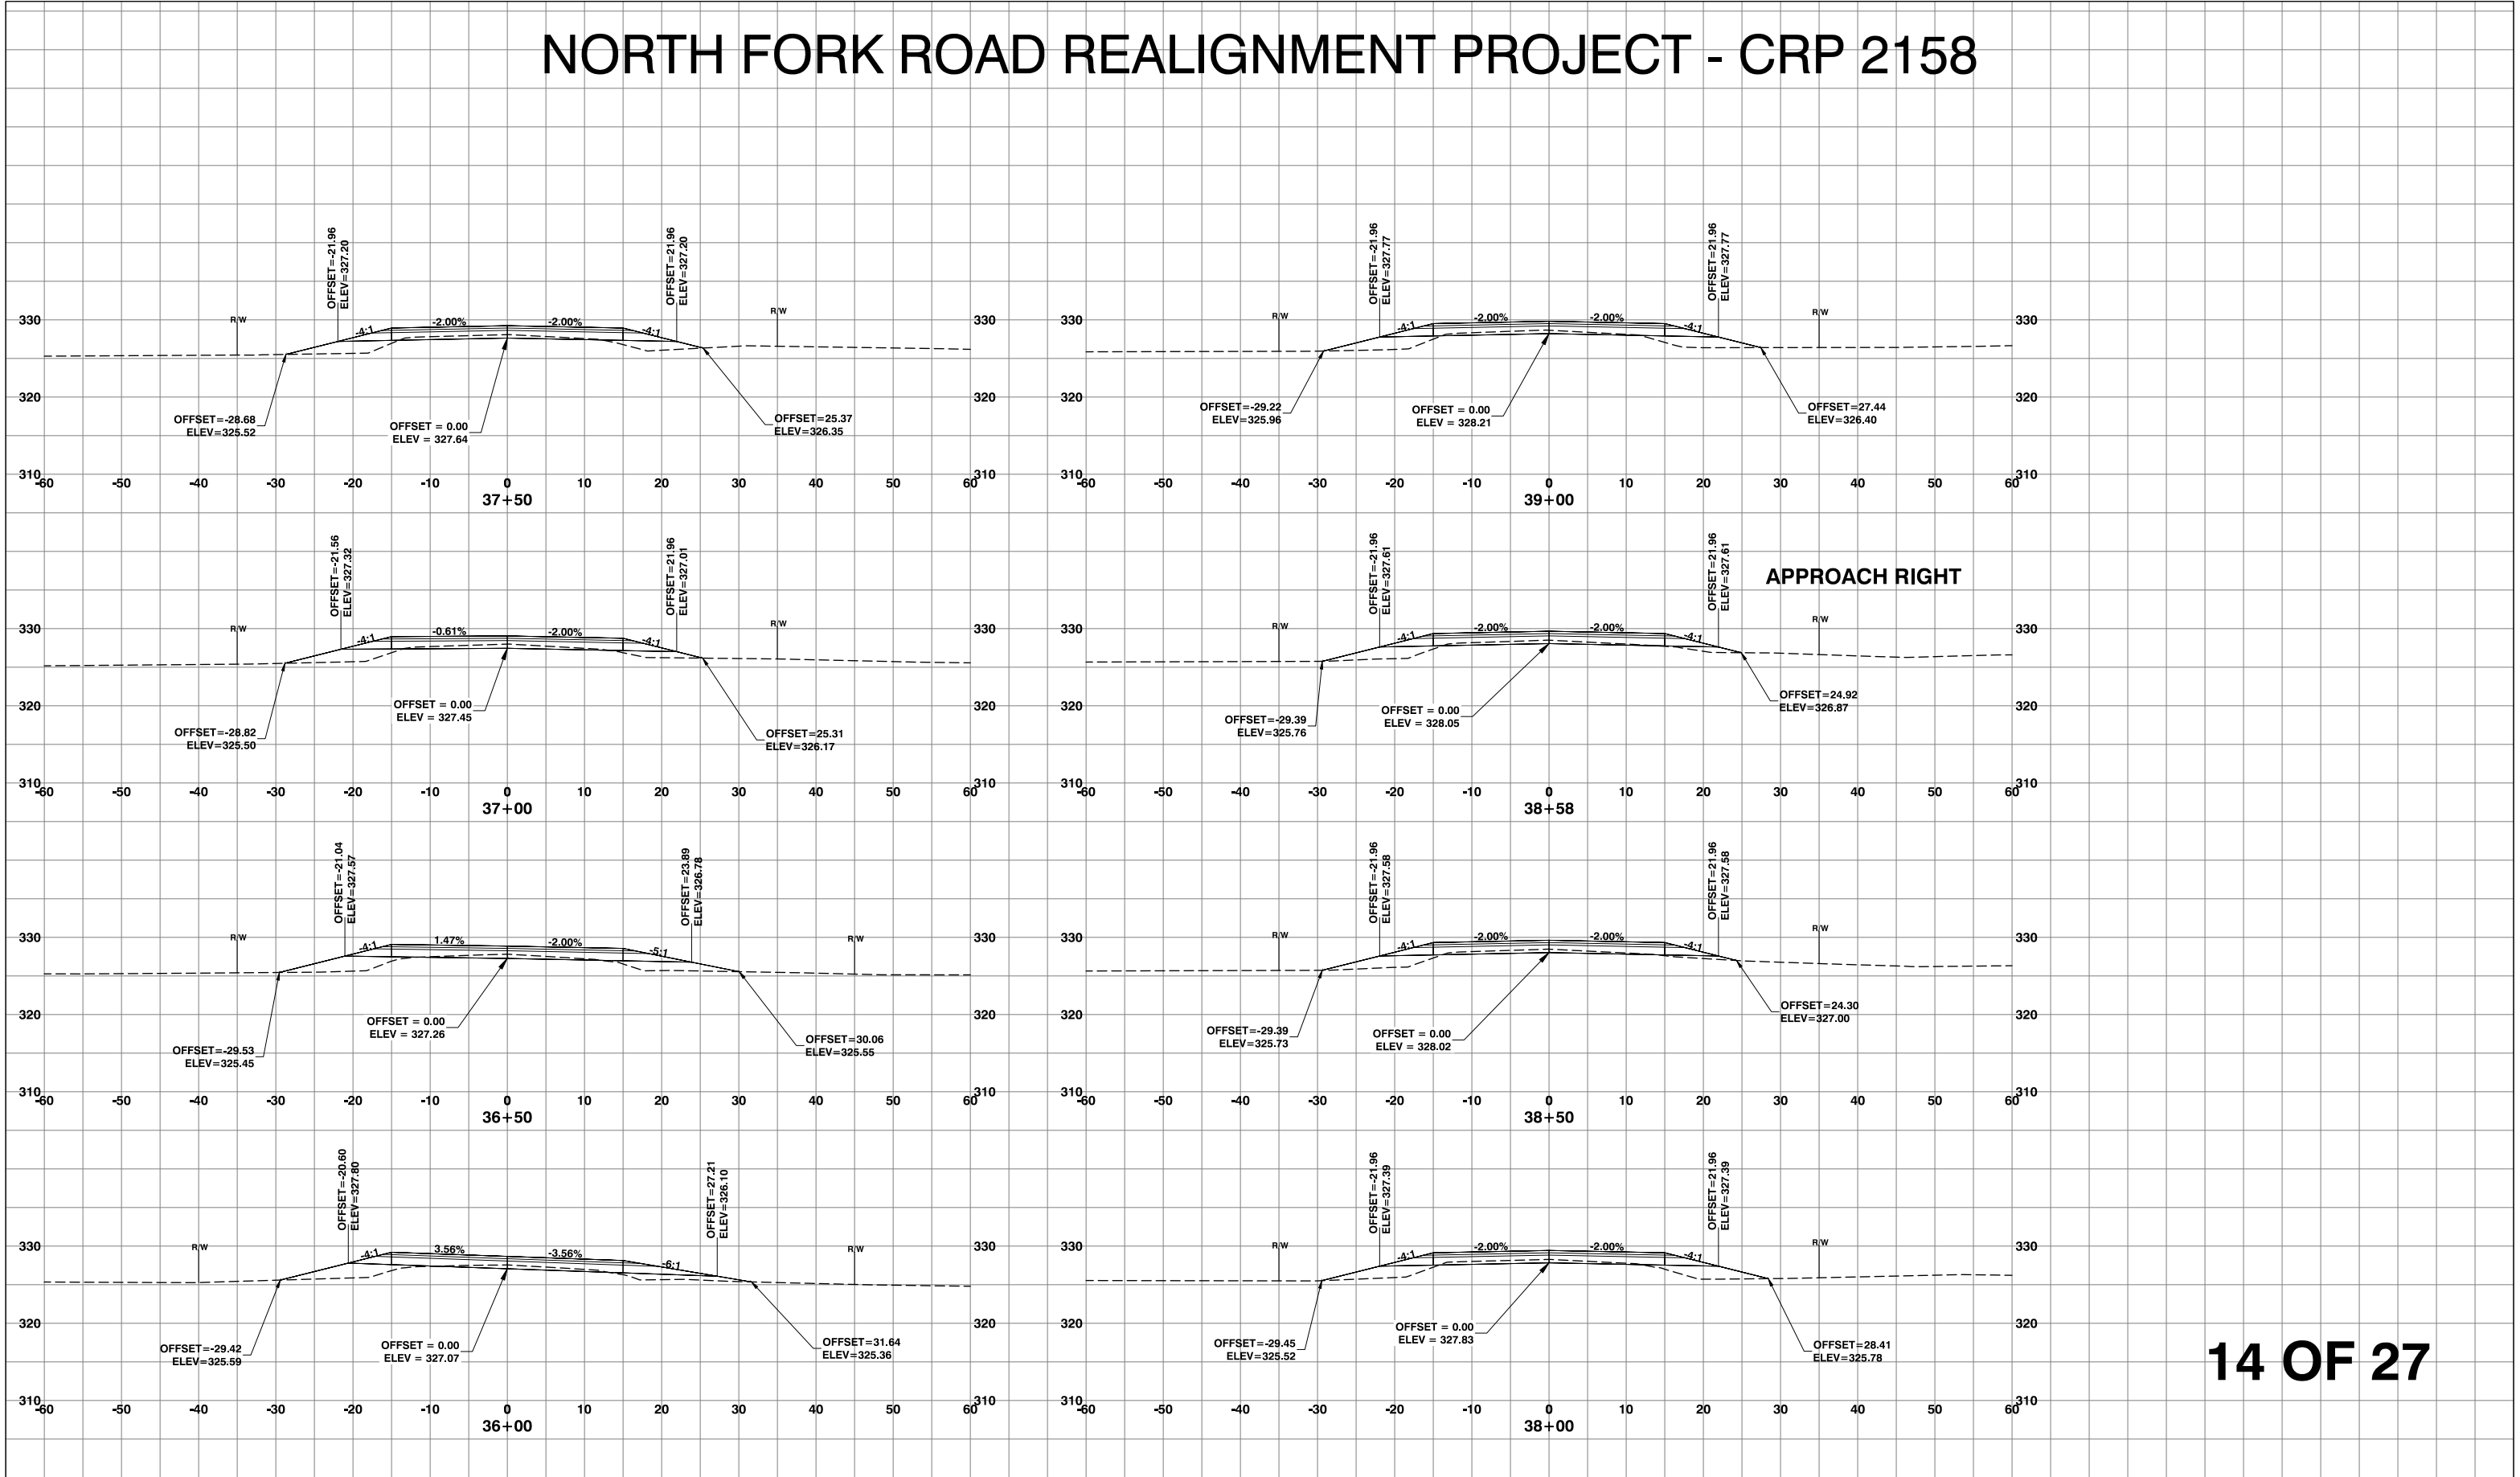

APPROACH RIGHT


NORTH FORK ROAD REALIGNMENT PROJECT - CRP 2158

S:\engineer\road Folders\road Files\north Fork Rd - 46000\north Fork Rd Realignment Mp 2.70-4.05, Crp 2158\drawings\in\north Fork 2018\north Fork RD 2018.dwg 4/24/2019 1:17 PM

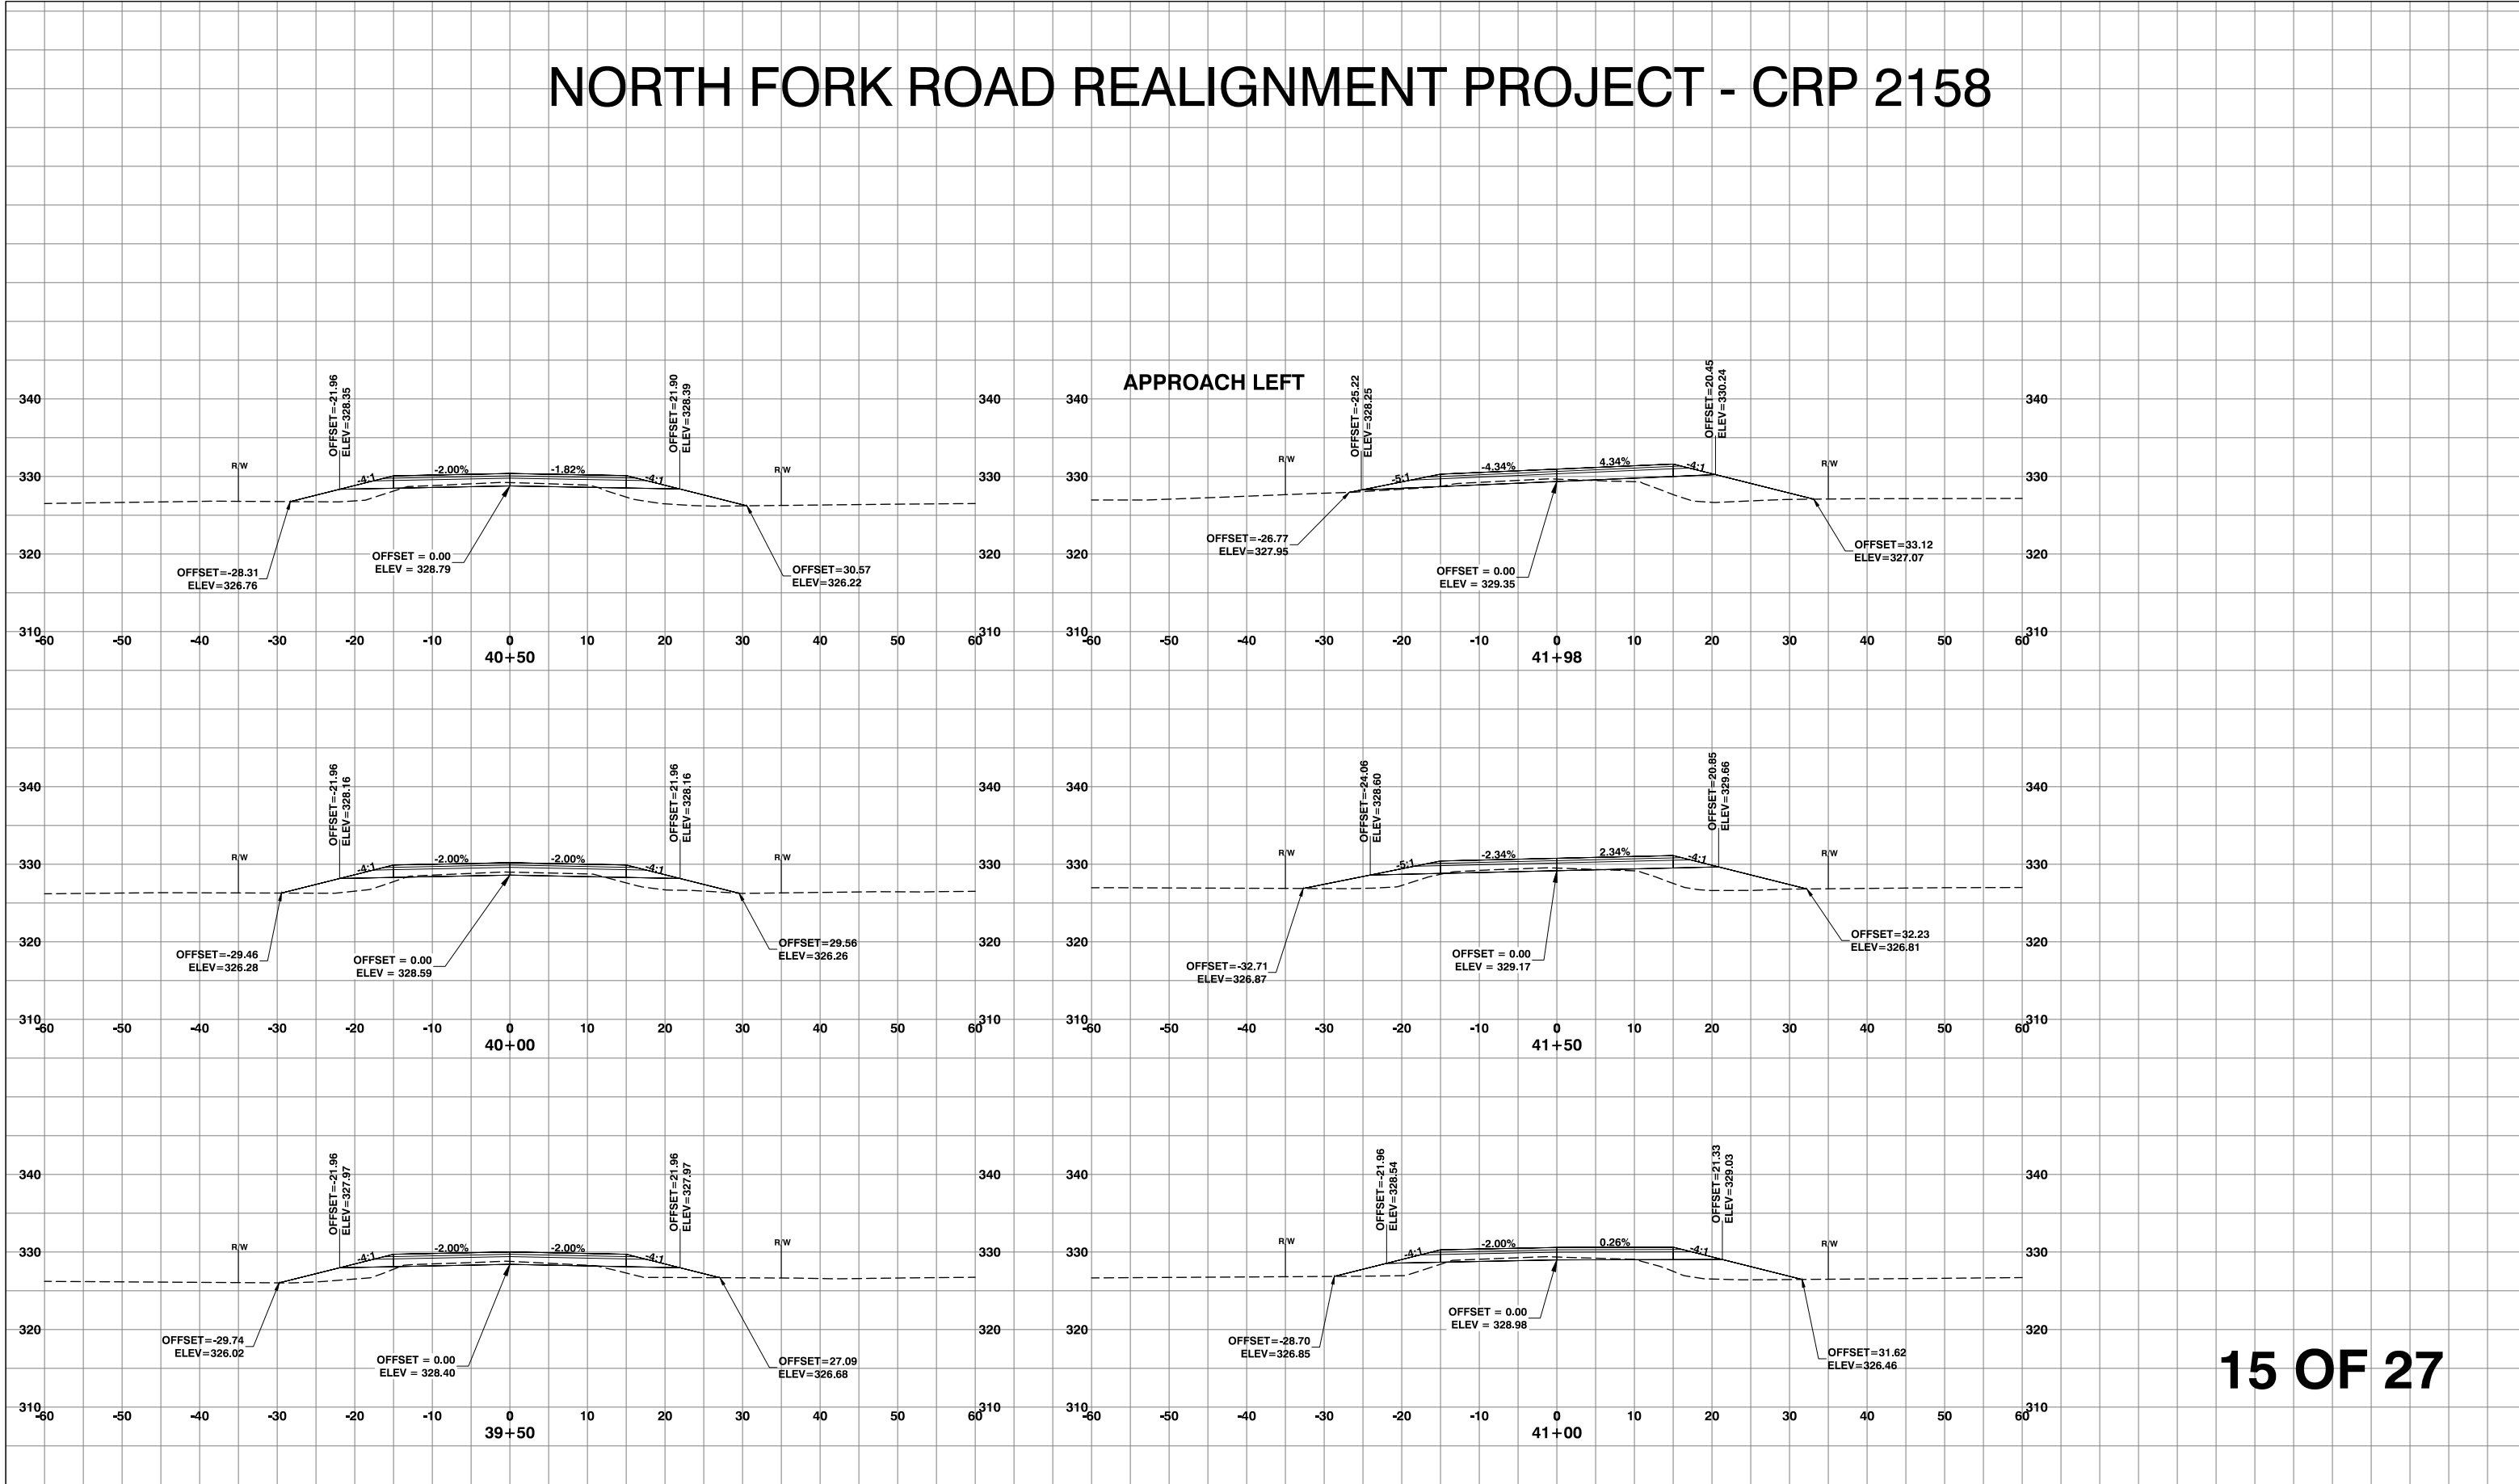







NORTH FORK ROAD REALIGNMENT PROJECT - CRP 2158

S:\engineer\road_folders\road_files\north_fork_rd - 46000\north_fork_rd_realignment\mp_2.70-4.05_crp_2158\drawings\m\north_fork_rd_2018.dwg 4/24/2019 1:18 PM

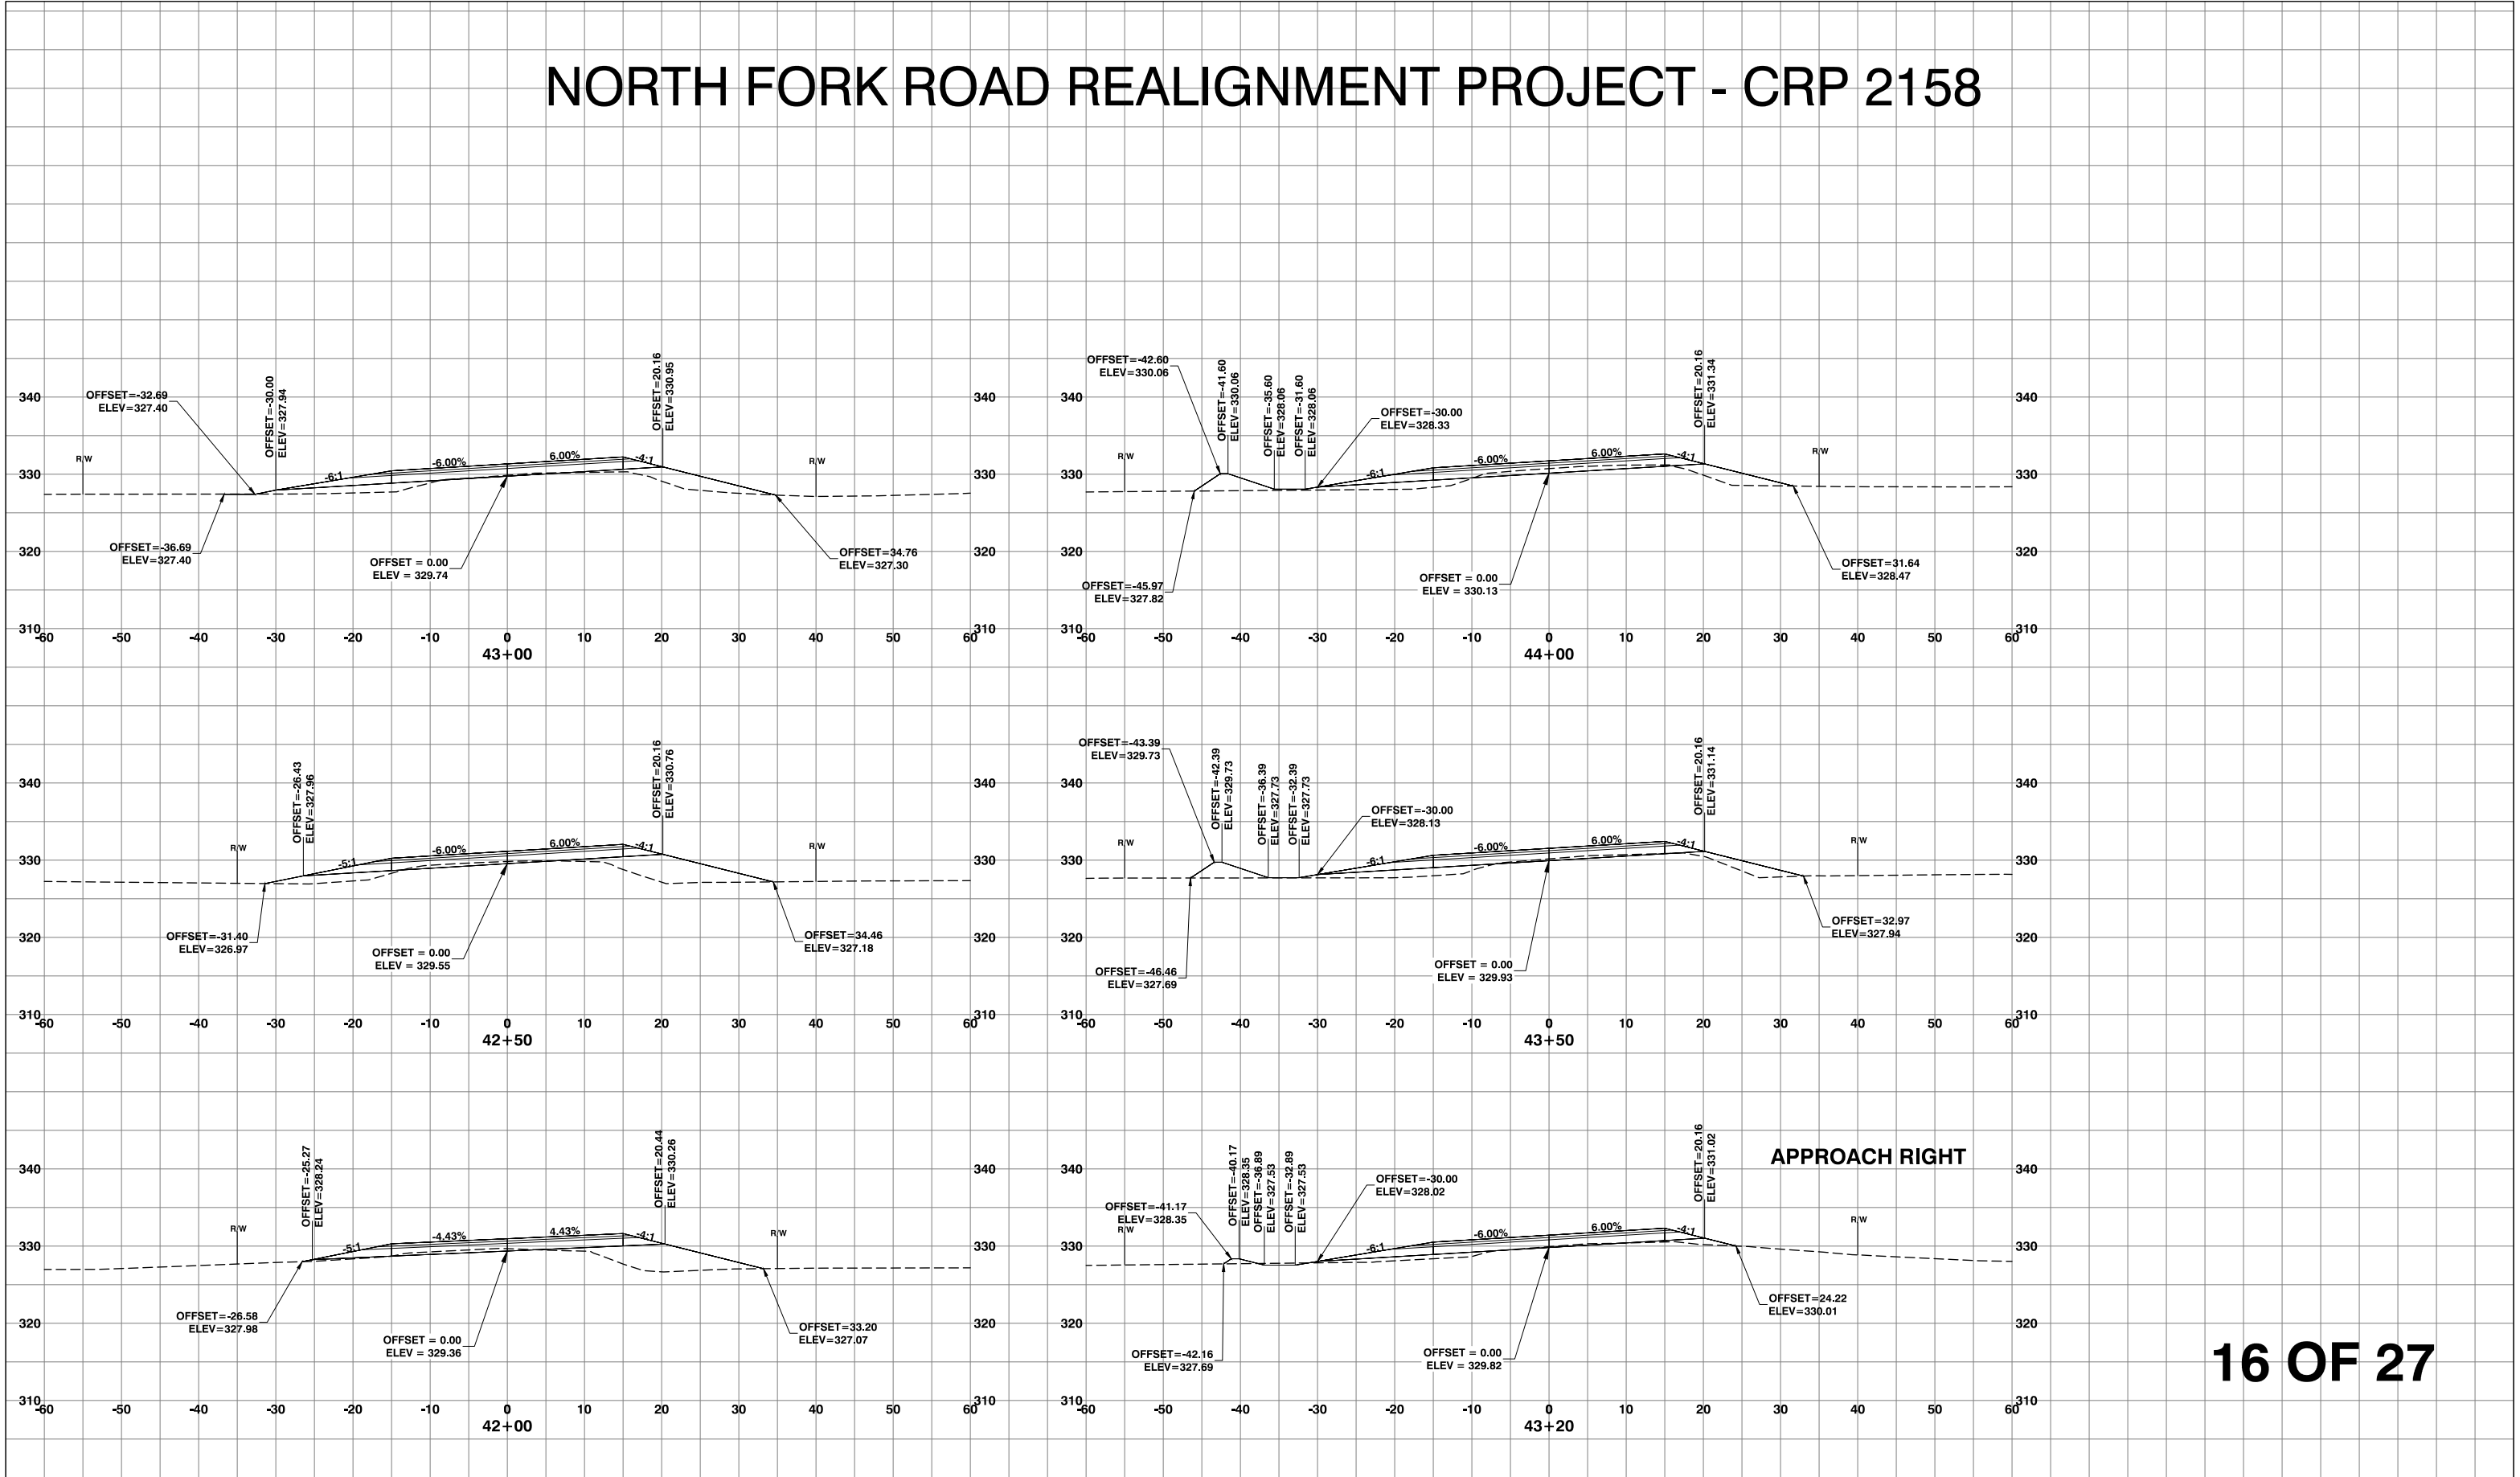








NORTH FORK ROAD REALIGNMENT PROJECT - CRP 2158

S:\engineer\road_folders\road_files\north_fork_rd_realignment\mp_2.70-4.05_crp_2158\drawings\m\north_fork_2018\NORTH FORK RD 2018.dwg 4/24/2019 1:21 PM

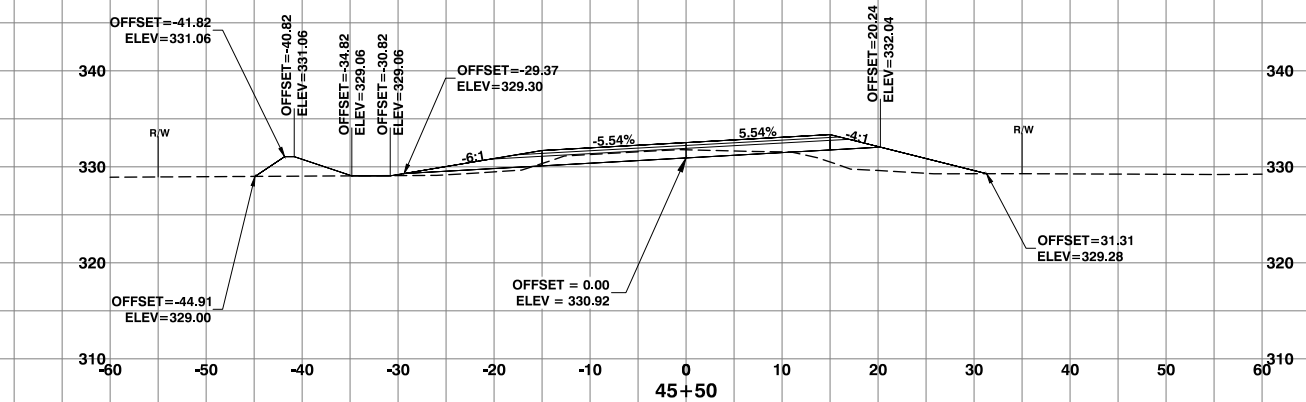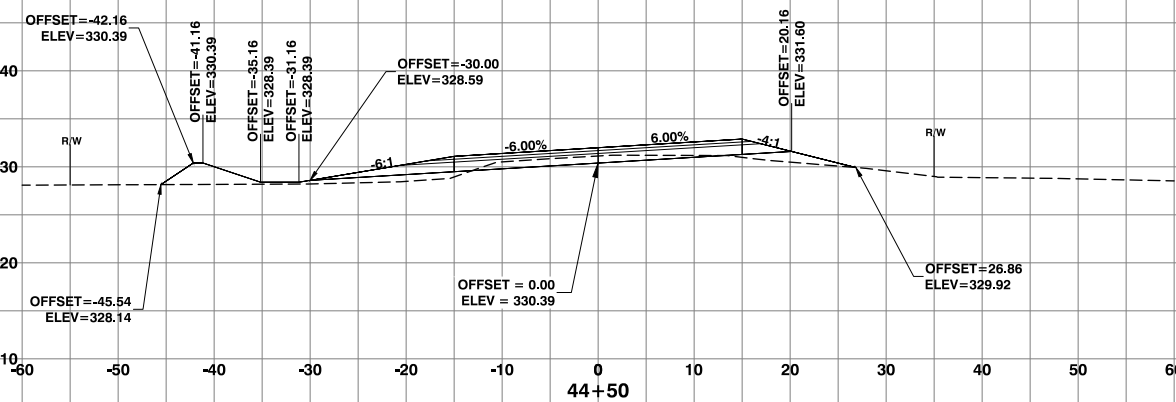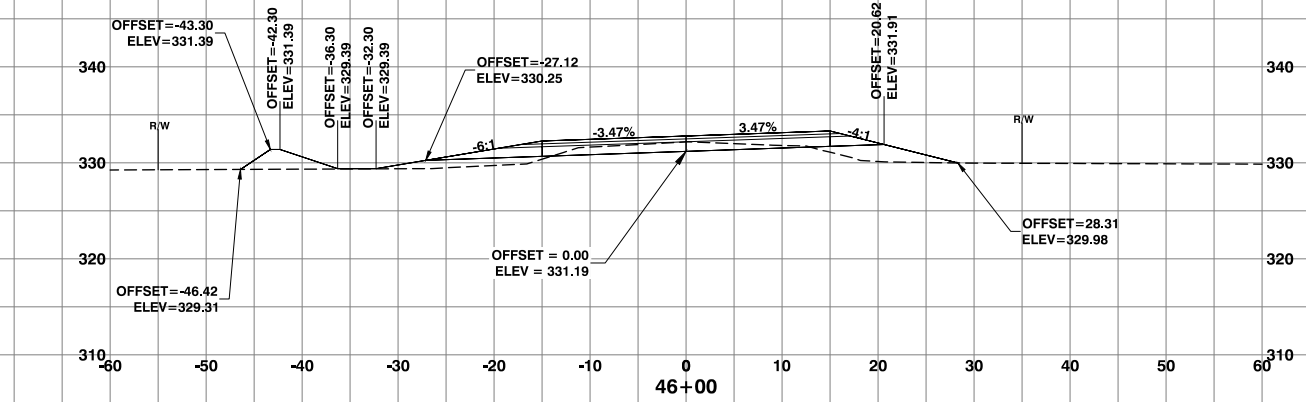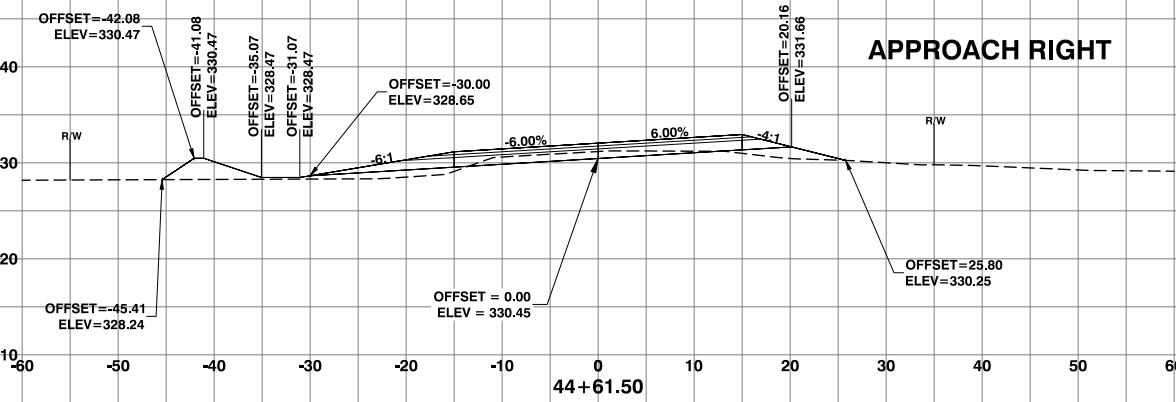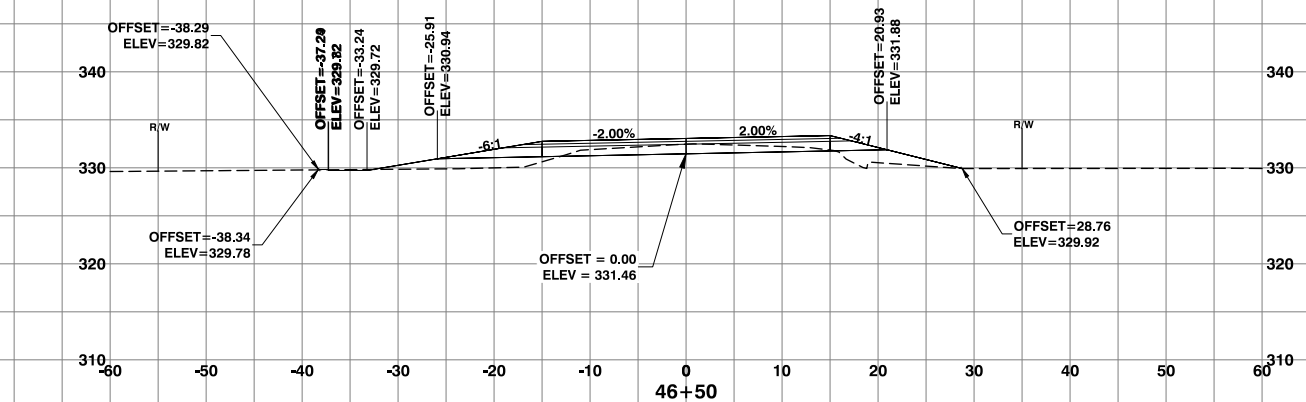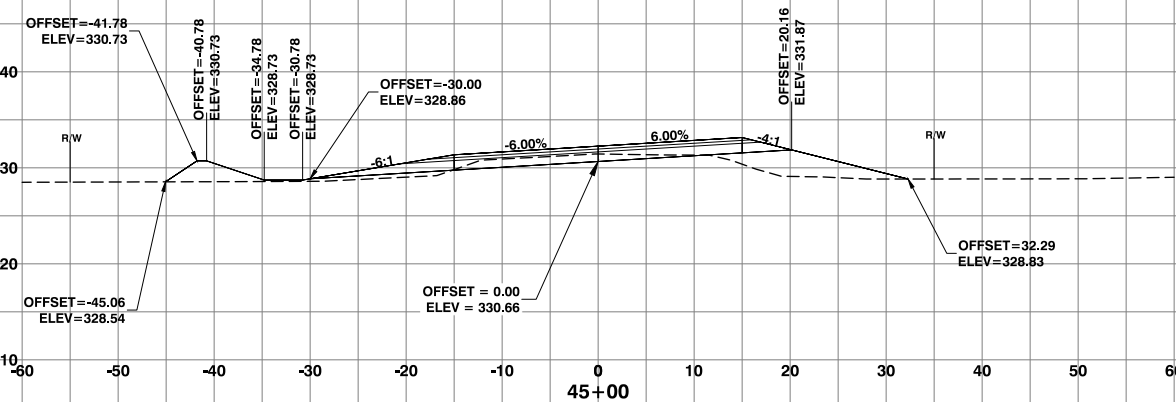

S:\engineer\road_folders\road_files\north_fork_rd - 46000\north_fork_rd_realignment Mp 2.70-4.05, Crp 2158\drawings\in\north_fork 2018\north_fork rd 2018.dwg 4/24/2019 1:22 PM







NORTH FORK ROAD REALIGNMENT PROJECT - CRP 2158

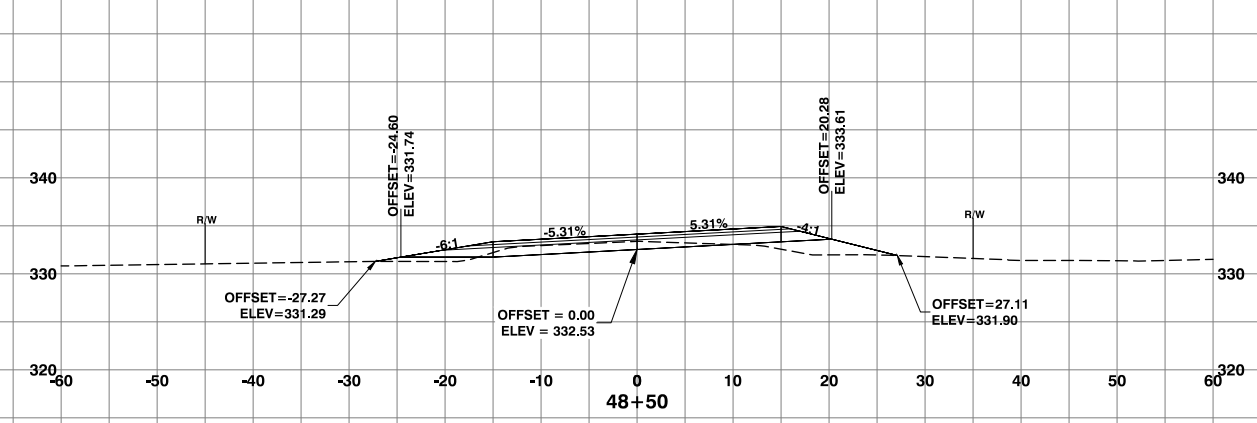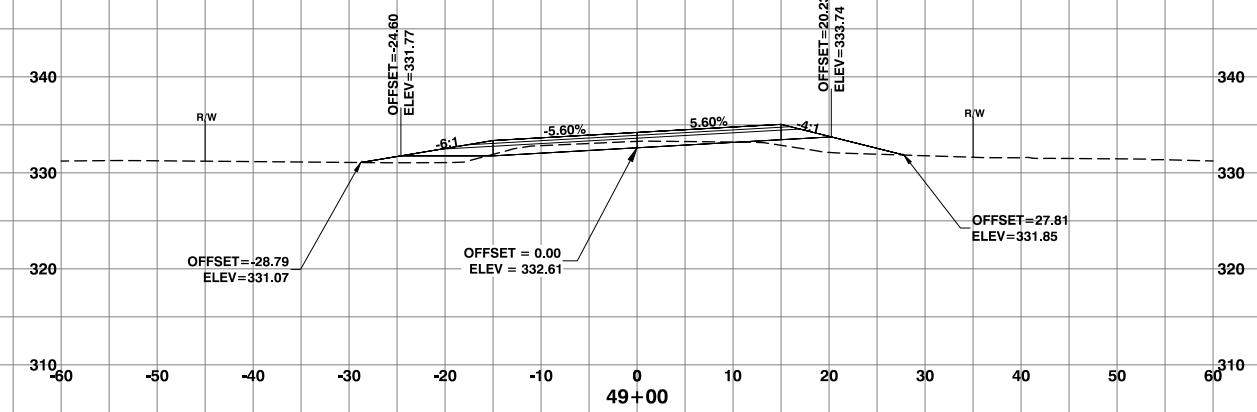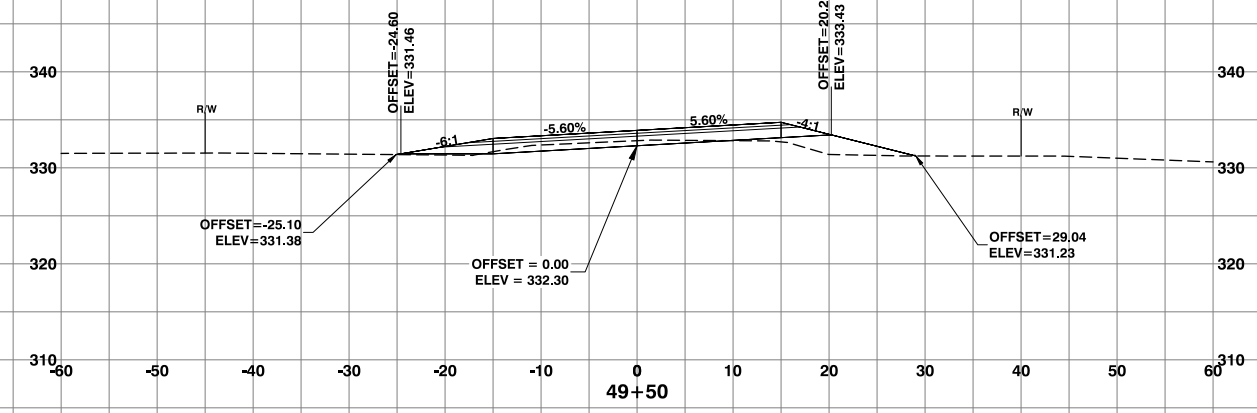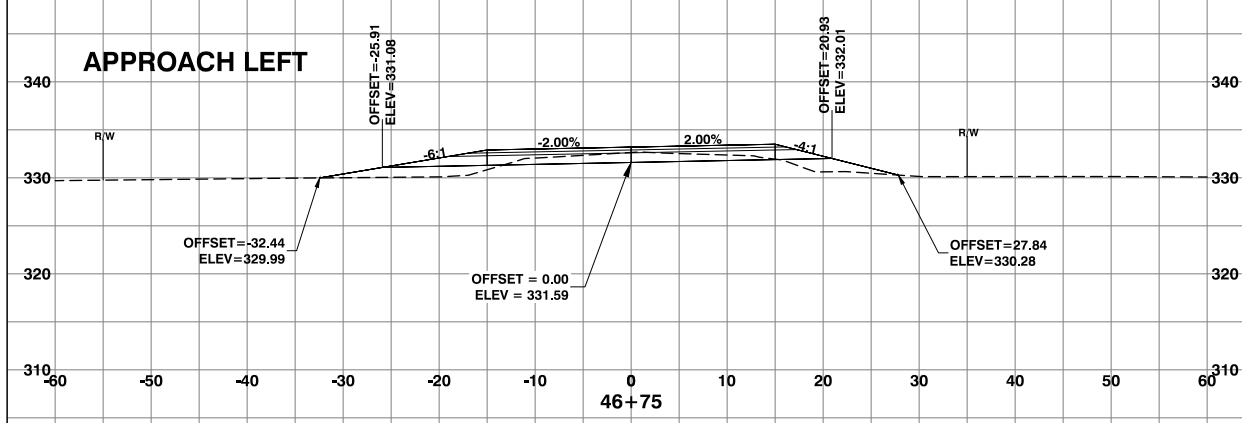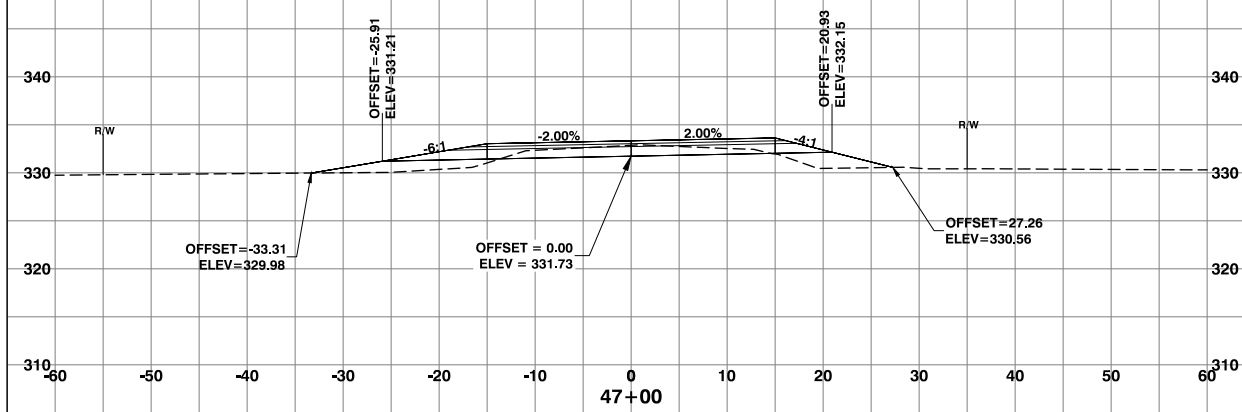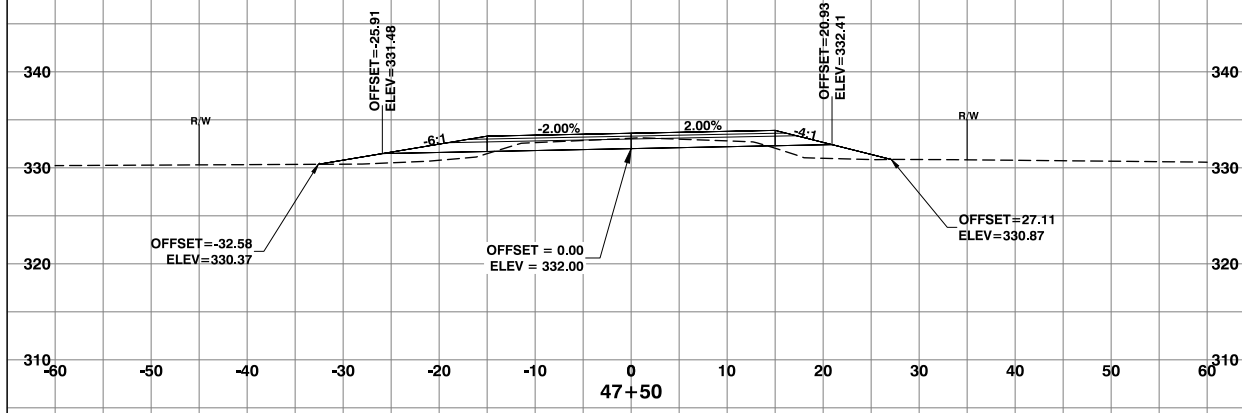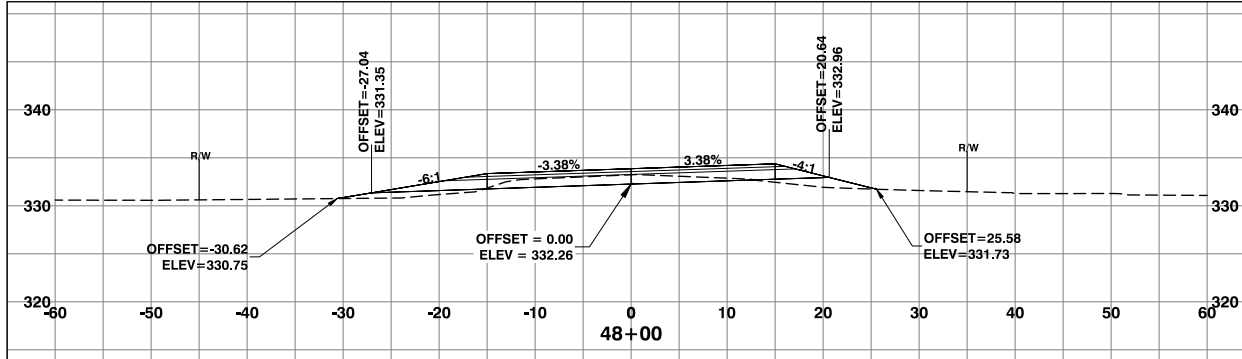

APPROACH LEFT


NORTH FORK ROAD REALIGNMENT PROJECT - CRP 2158

S:\engineer\road\Folders\Road Files\north Fork Rd - 46000\north Fork Rd Realignment Mp 2.70-4.05, Crp 2158\drawings\in\north Fork 2018\NORTH FORK RD 2018.dwg 4/24/2019 1:23 PM

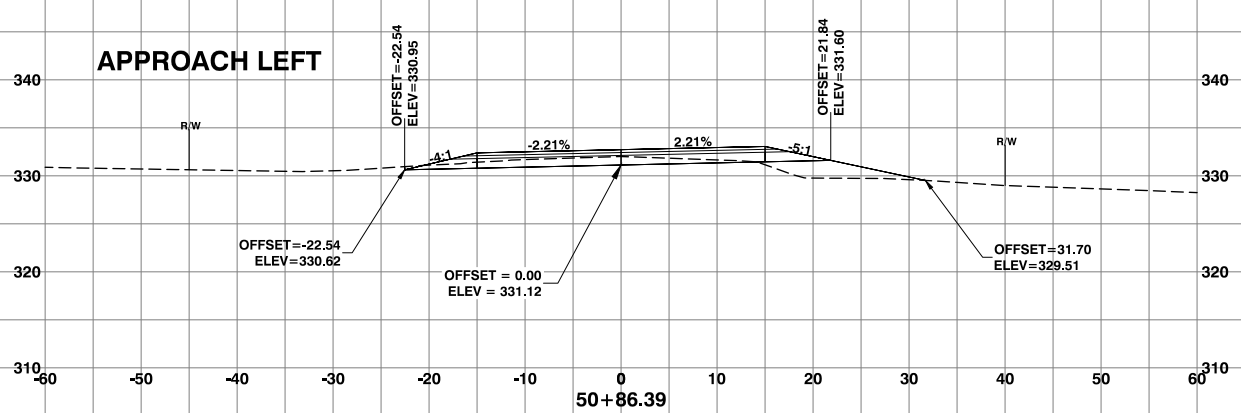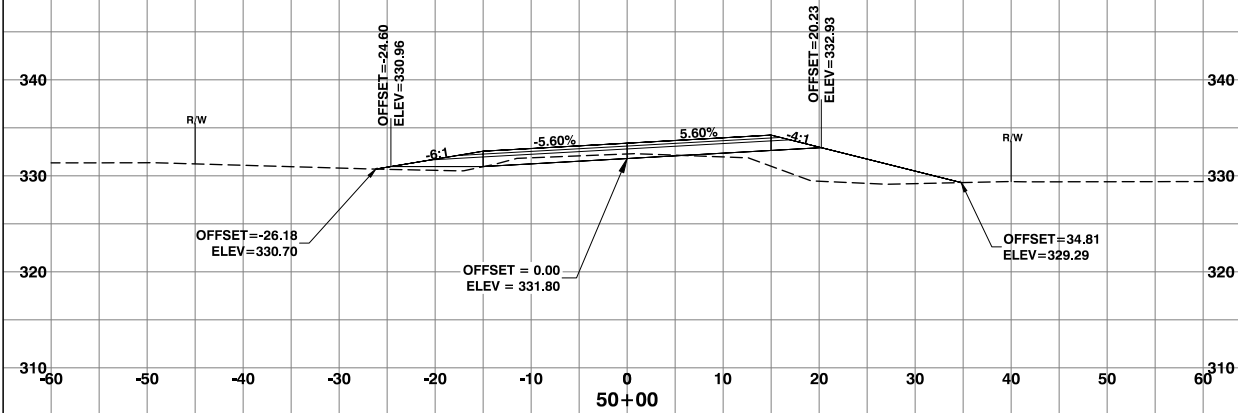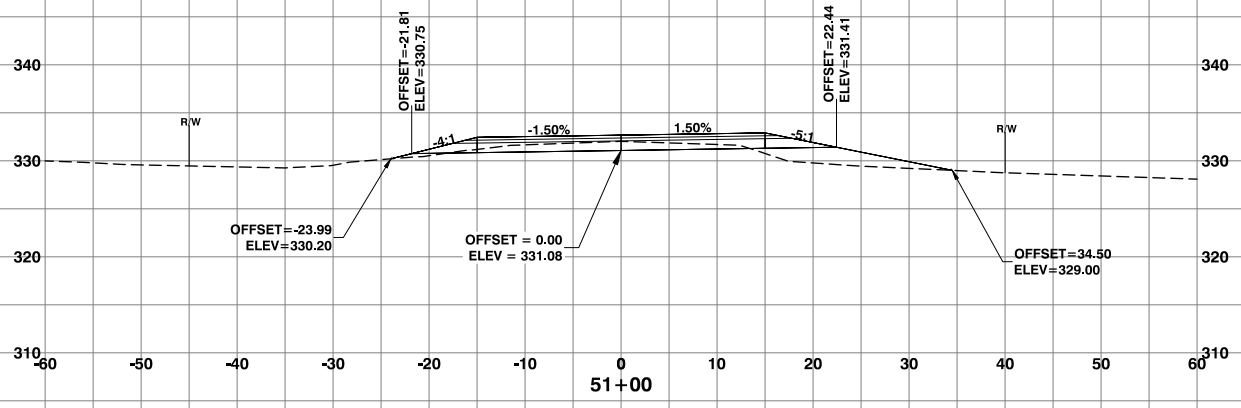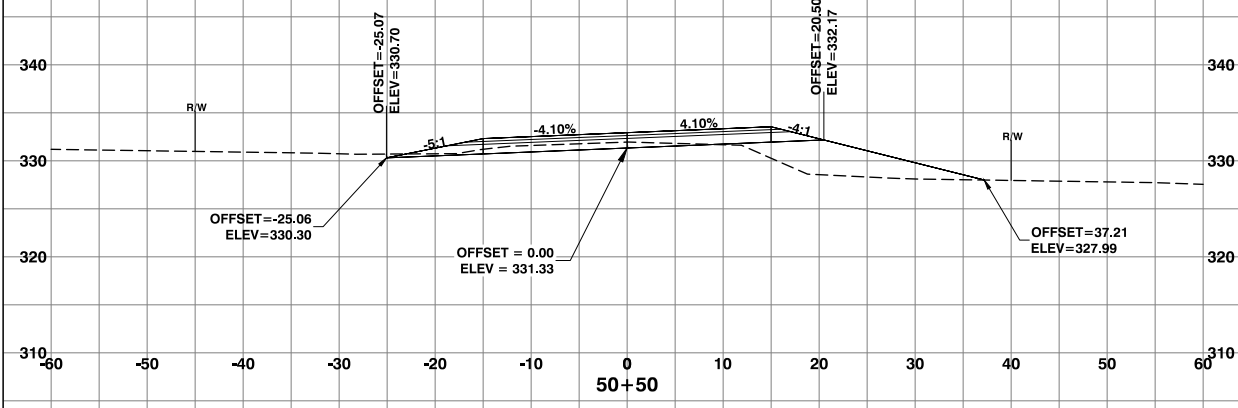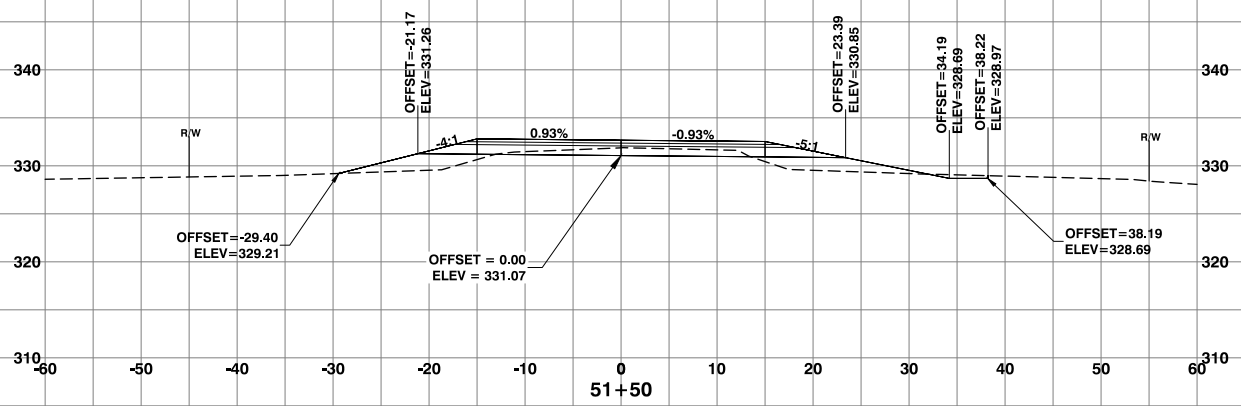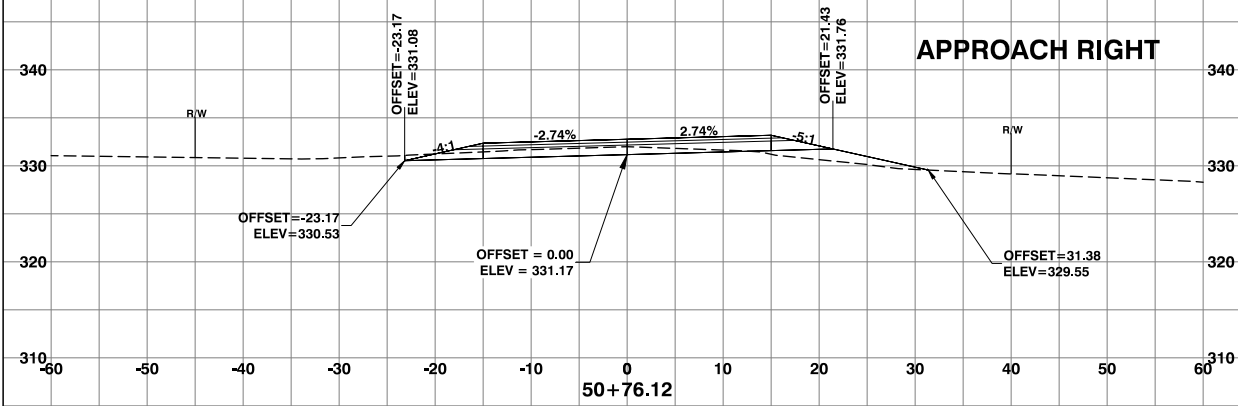


NORTH FORK ROAD REALIGNMENT PROJECT - CRP 2158

S:\engineer\road\Files\road\Drawings\North Fork Rd - 46000\North Fork Rd Realignment Mp 2.70-4.05, Crp 2158\Drawings\North Fork Rd 2018.dwg 4/24/2019 1:24 PM

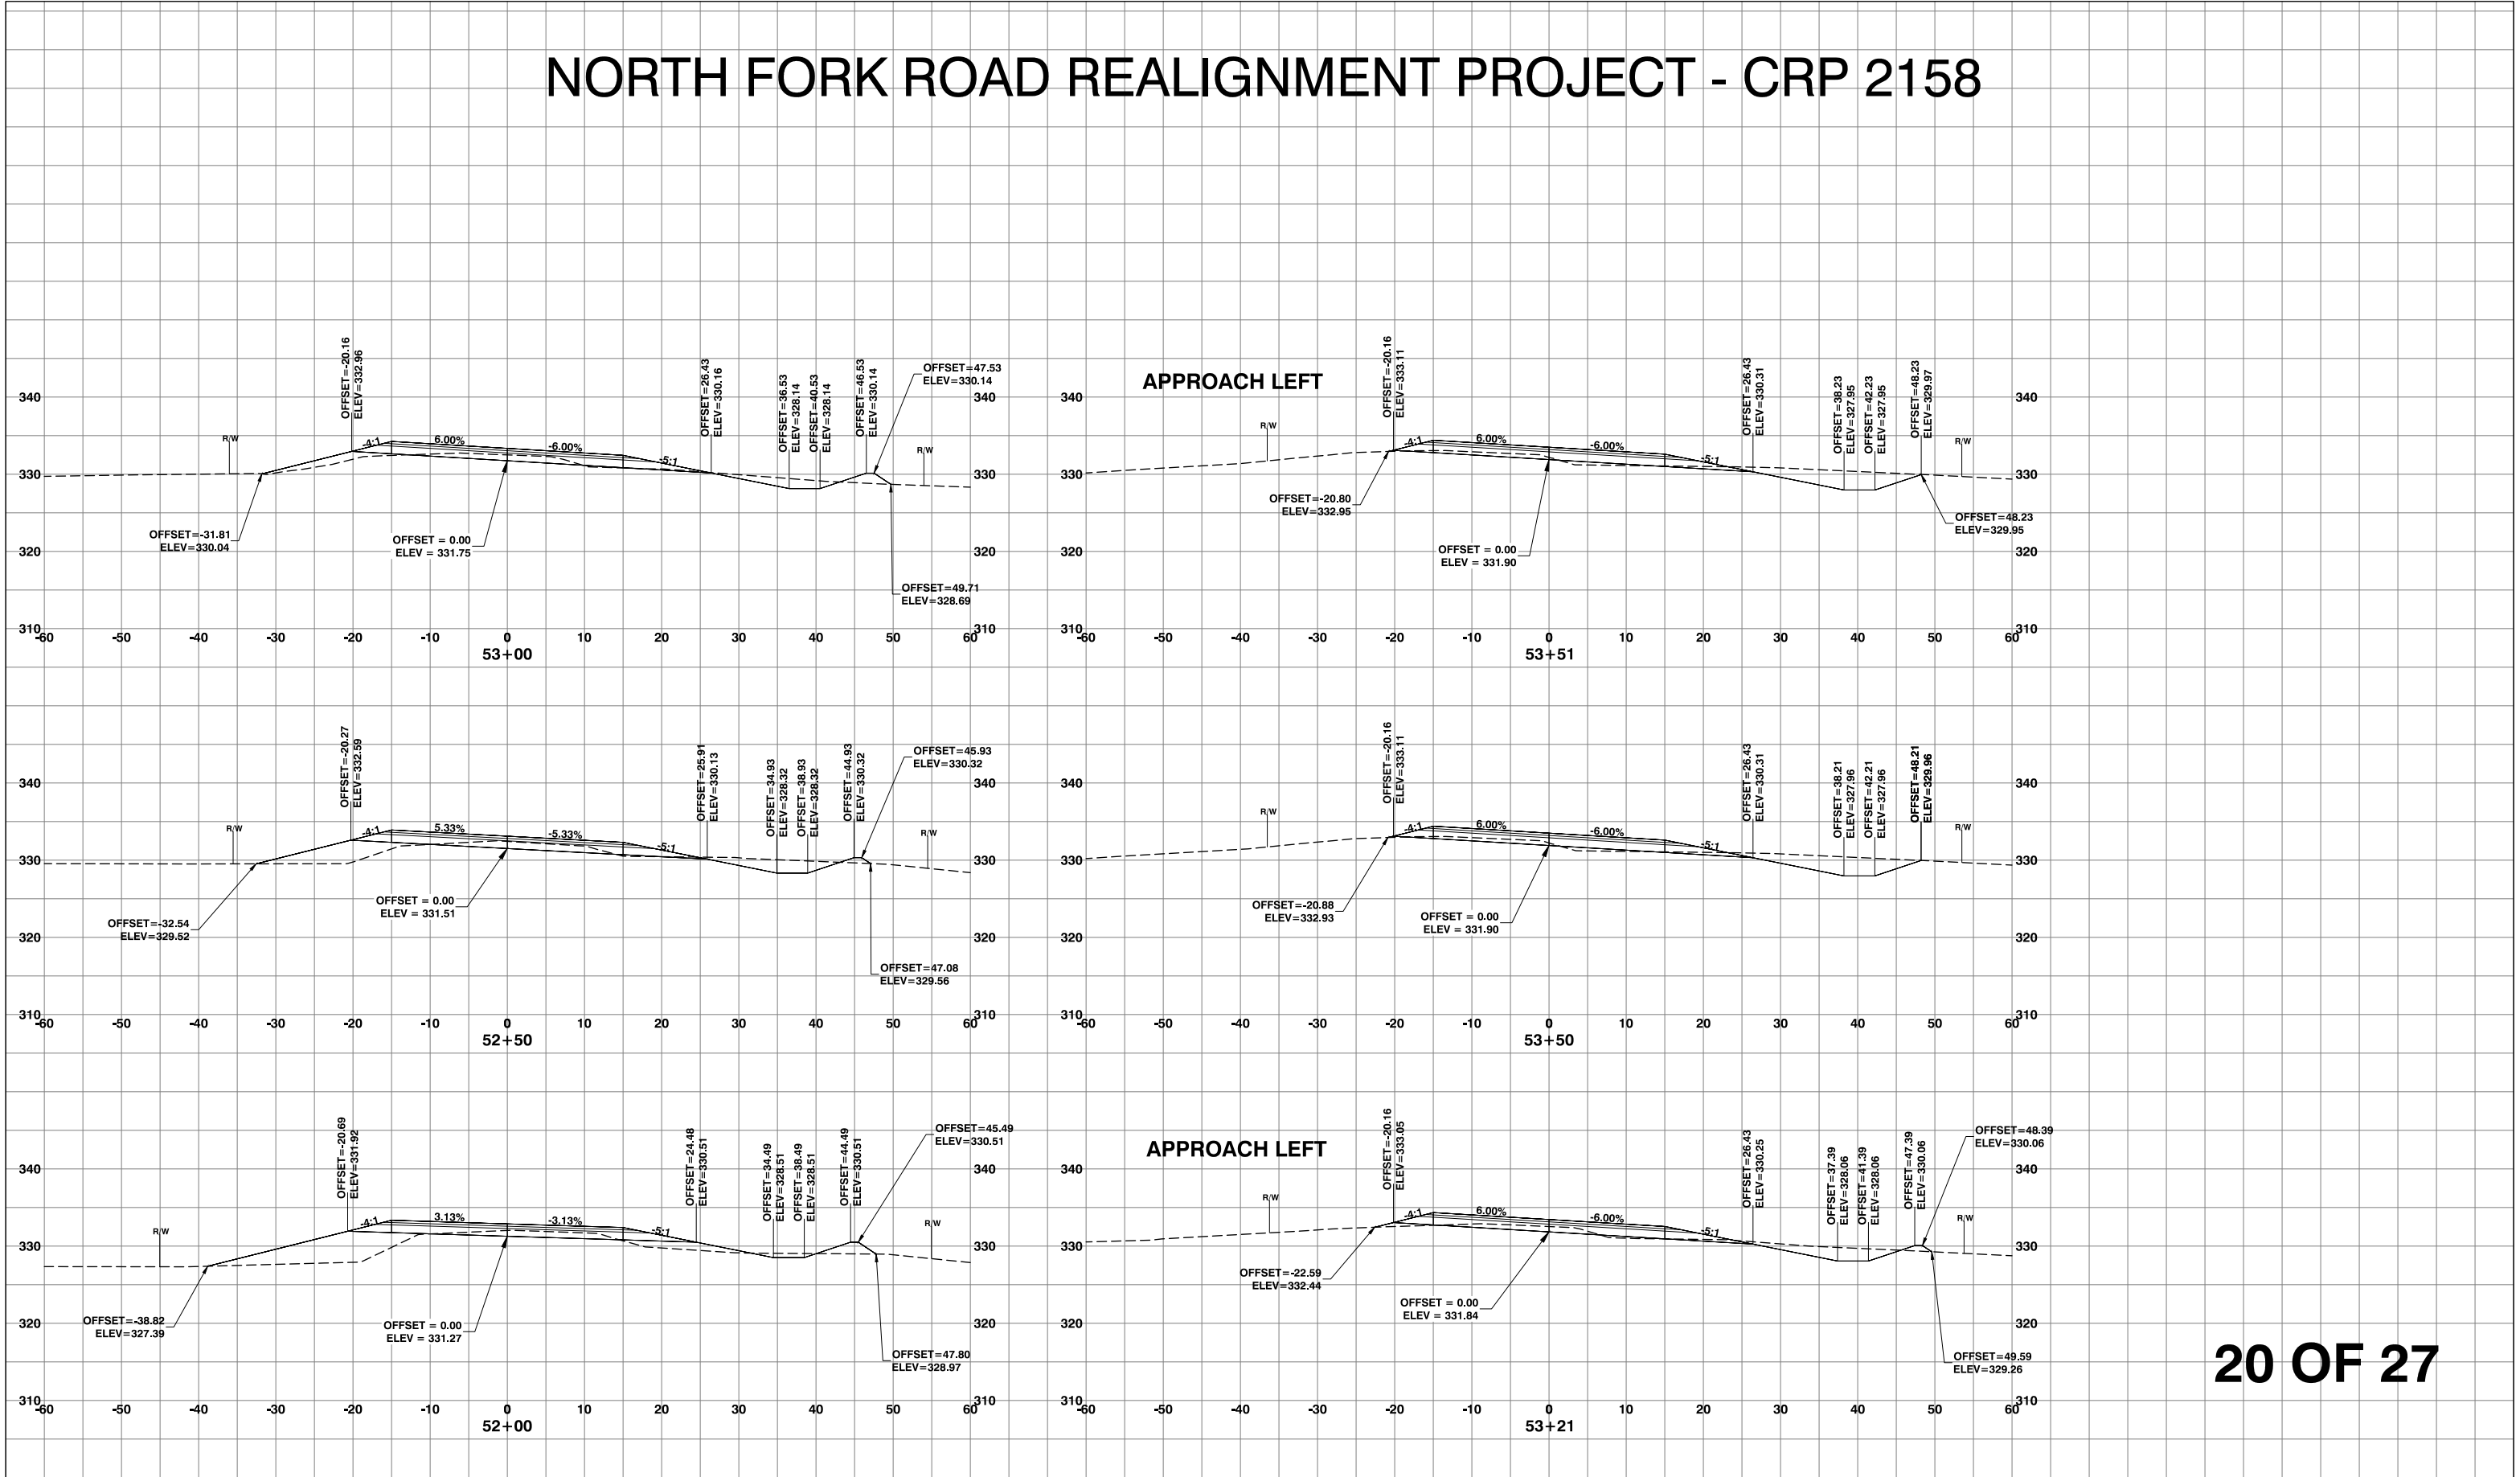


NORTH FORK ROAD REALIGNMENT PROJECT - CRP 2158

S:\engineer\road\Files\road\Drawings\North Fork Rd - 46000\North Fork Rd Realignment Mp 2.70-4.05, Crp 2158\Drawings\North Fork Rd 2018.dwg 4/24/2019 1:25 PM

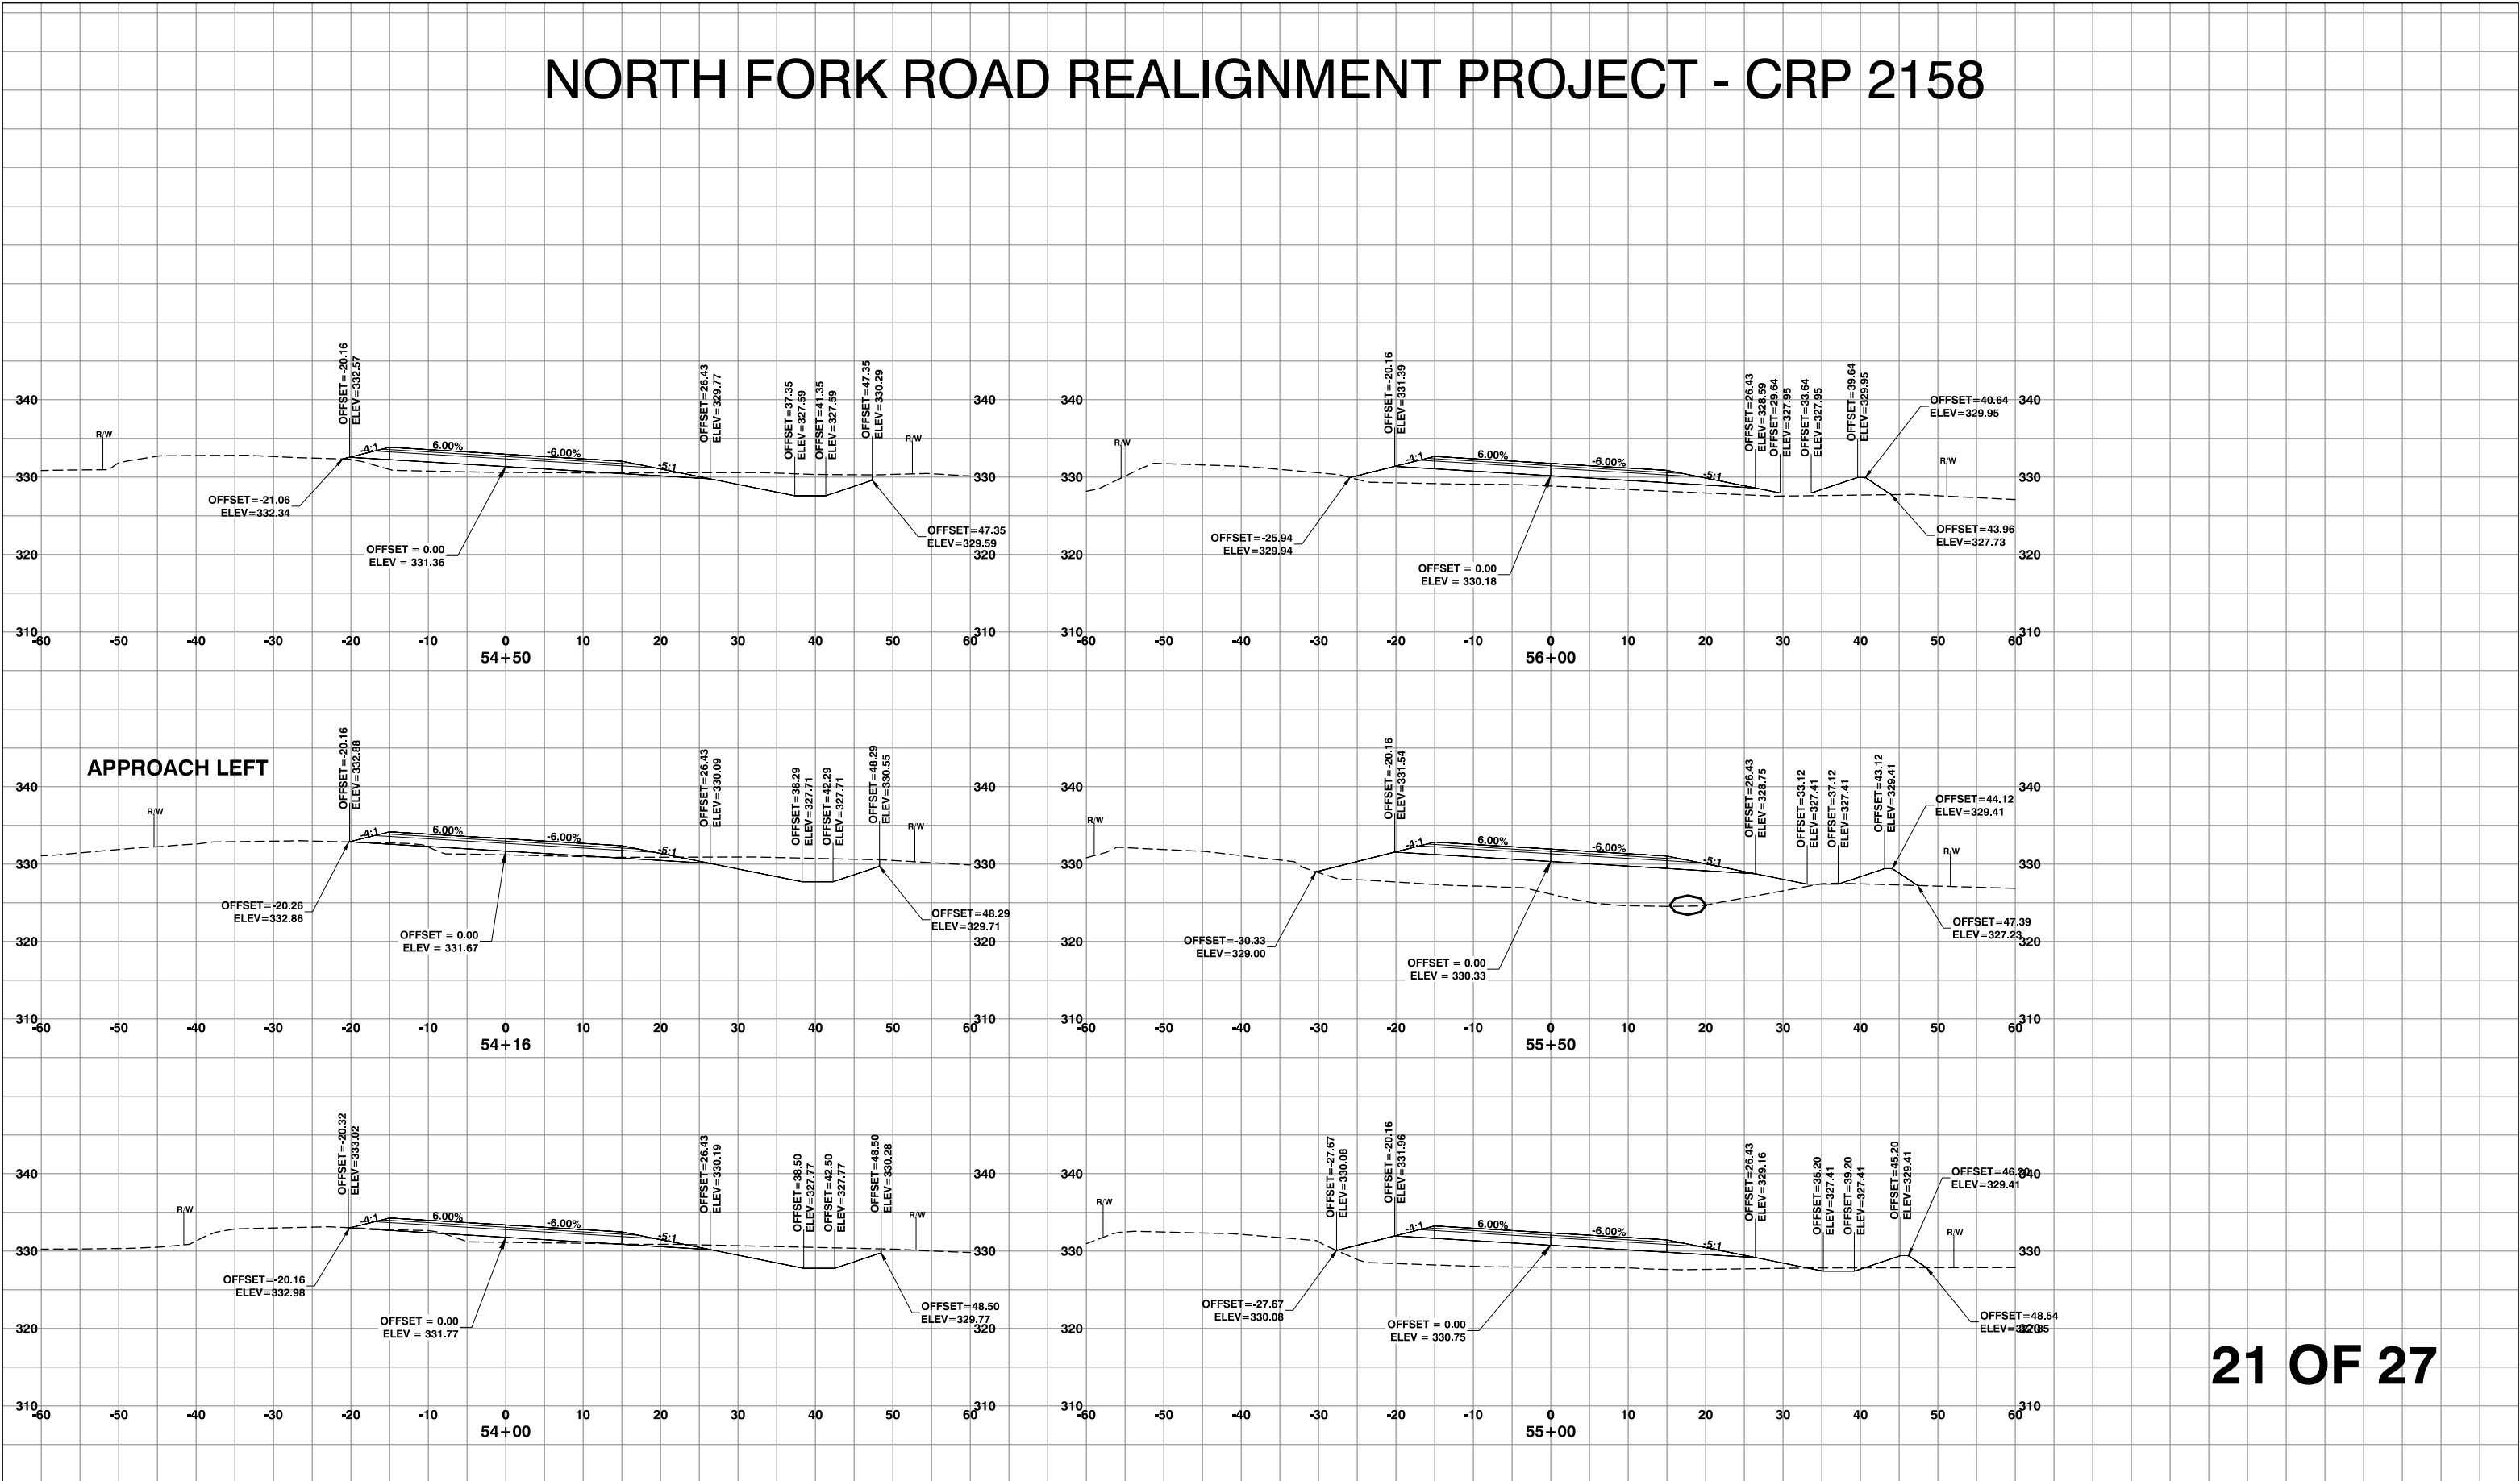







NORTH FORK ROAD REALIGNMENT PROJECT - CRP 2158

S:\engineer\road\Folders\road Files\north Fork Rd - 46000\north Fork Rd Realignment Mp 2.70-4.05, Crp 2158\drawings\in\north Fork 2018\NORTH FORK RD 2018.dwg 4/24/2019 1:26 PM

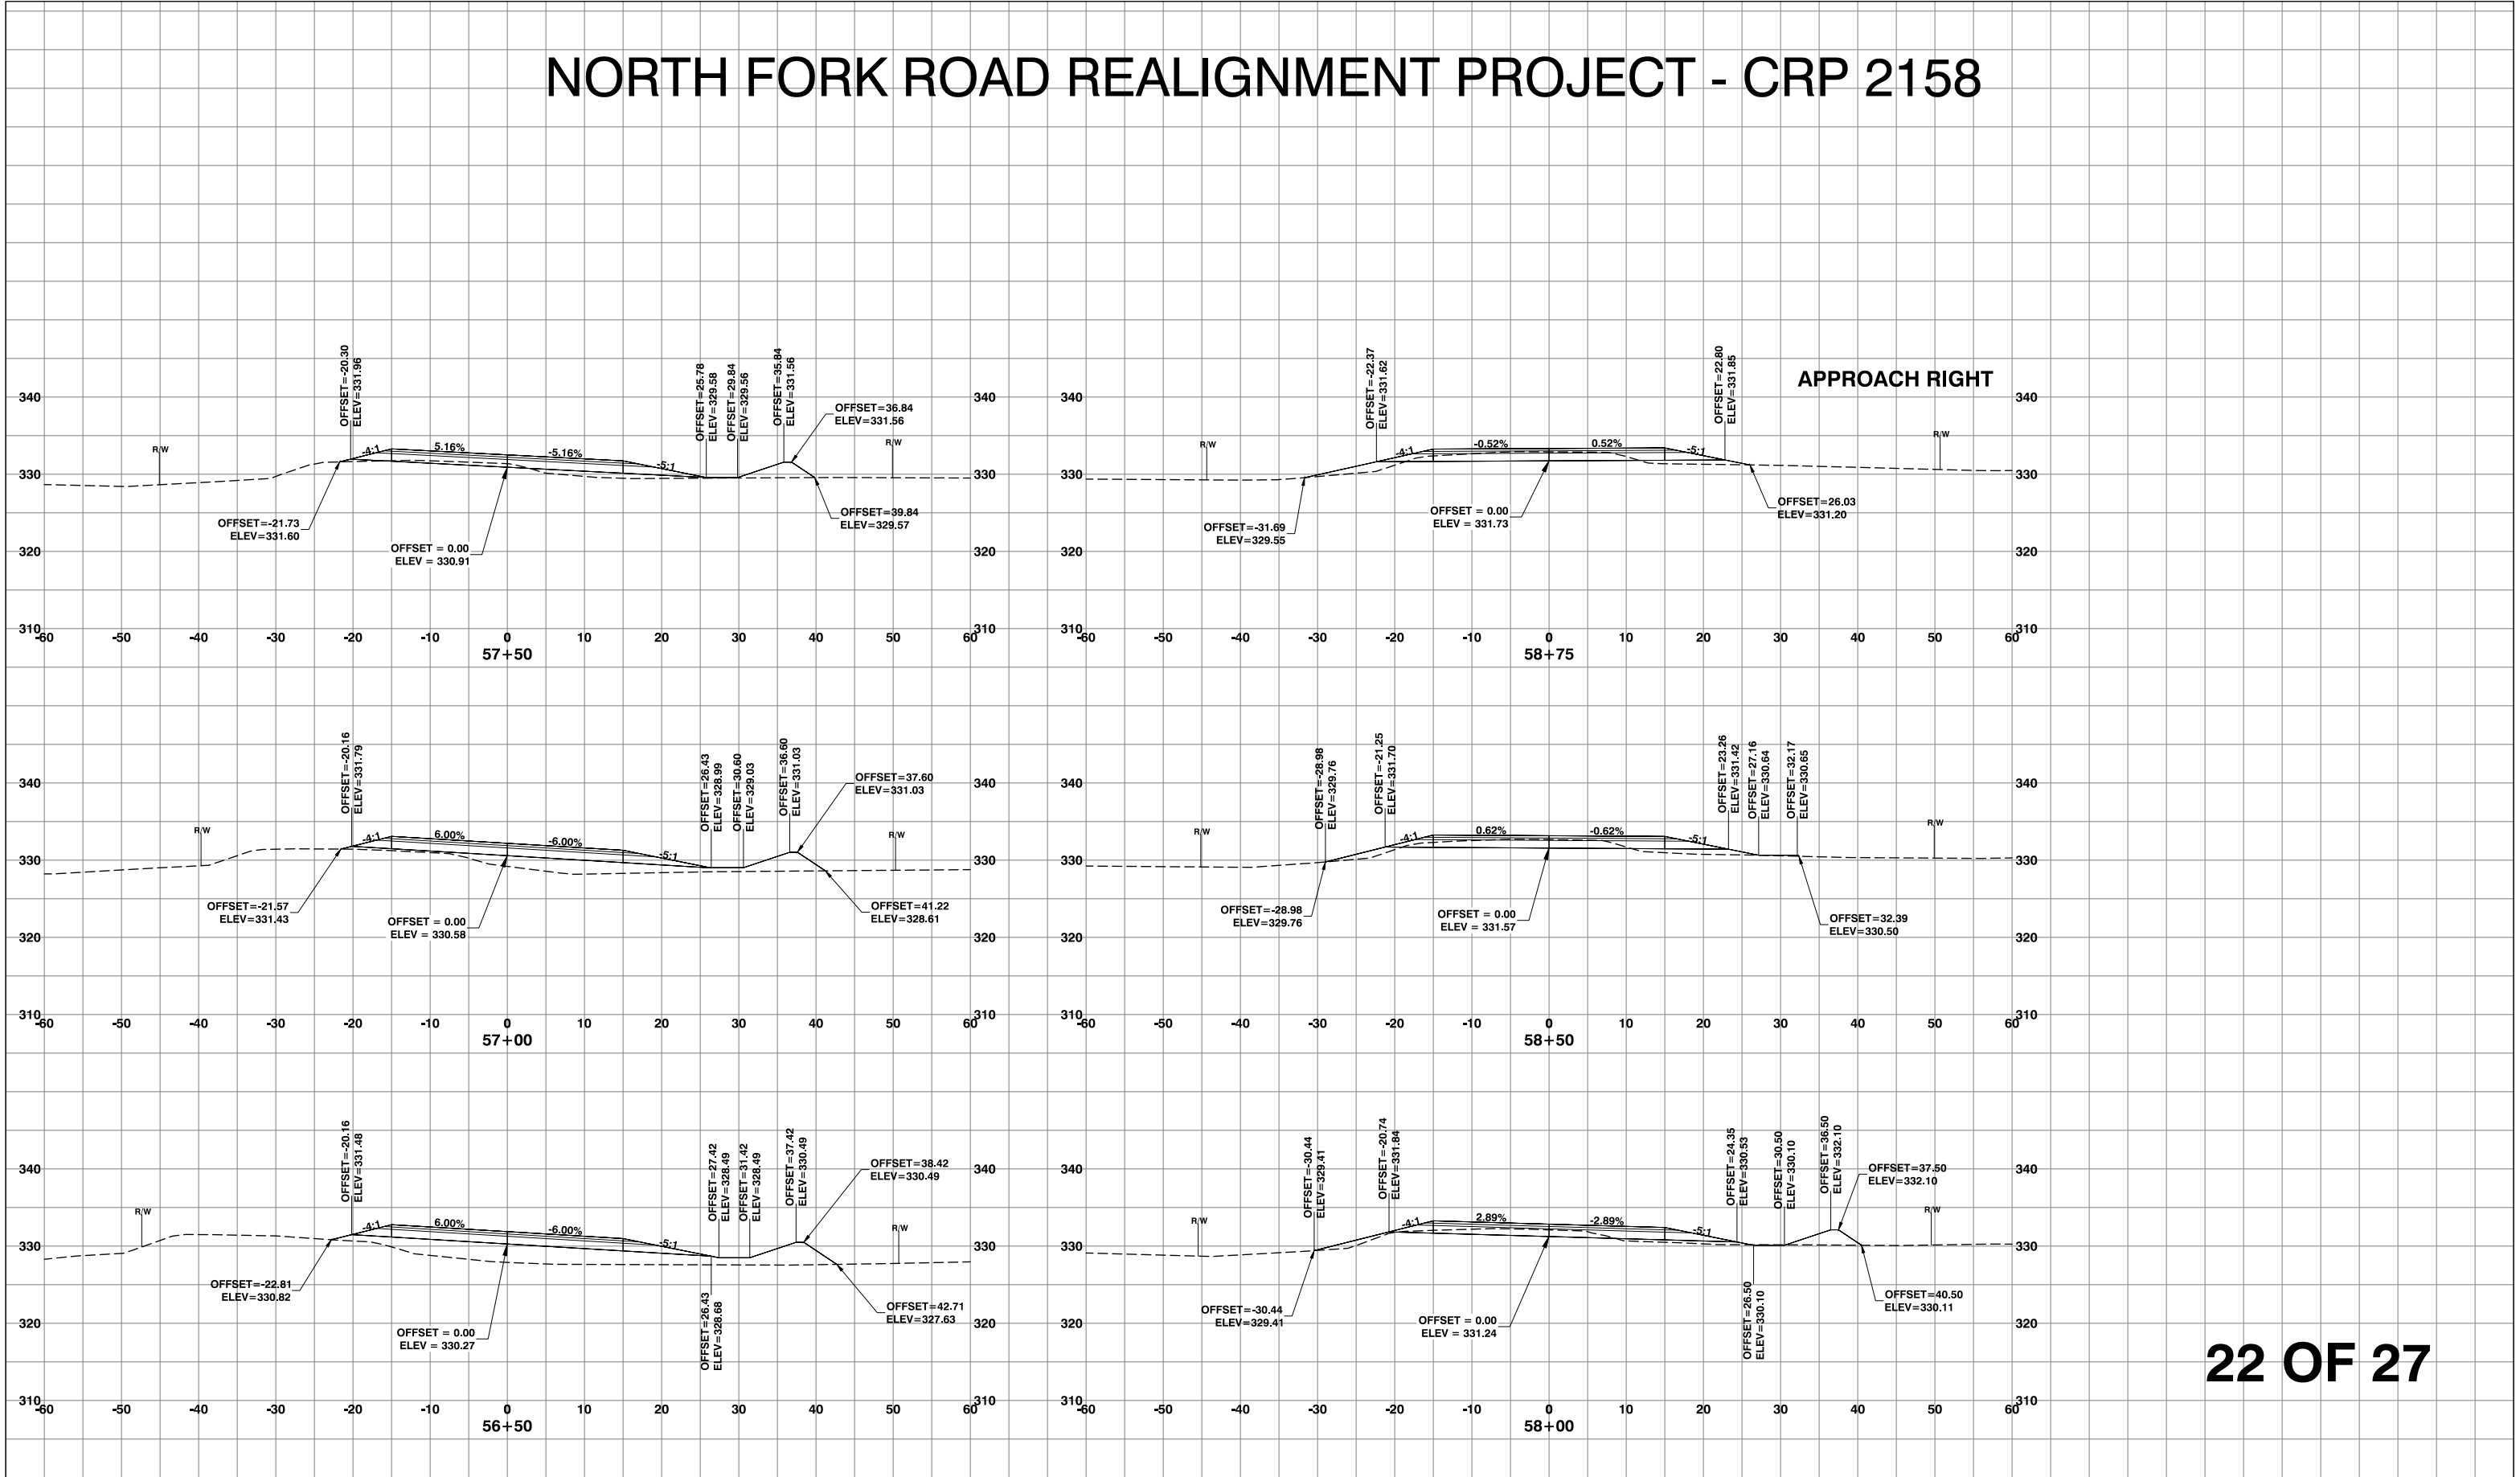







NORTH FORK ROAD REALIGNMENT PROJECT - CRP 2158

S:\engineer\road\Folders\road Files\north Fork Rd - 46000\north Fork Rd Realignment Mp 2.70-4.05, Crp 2158\drawings\in\north Fork 2018\NORTH FORK RD 2018.dwg 4/24/2019 1:28 PM

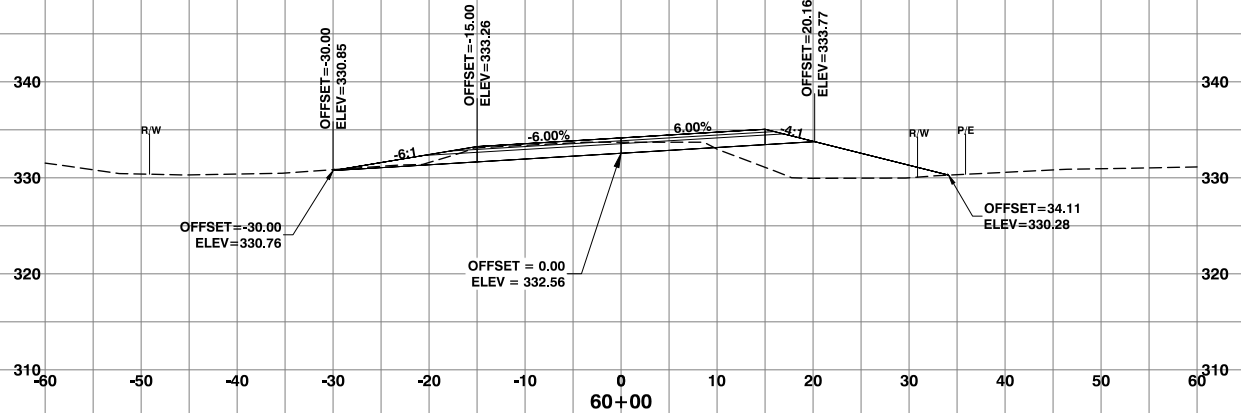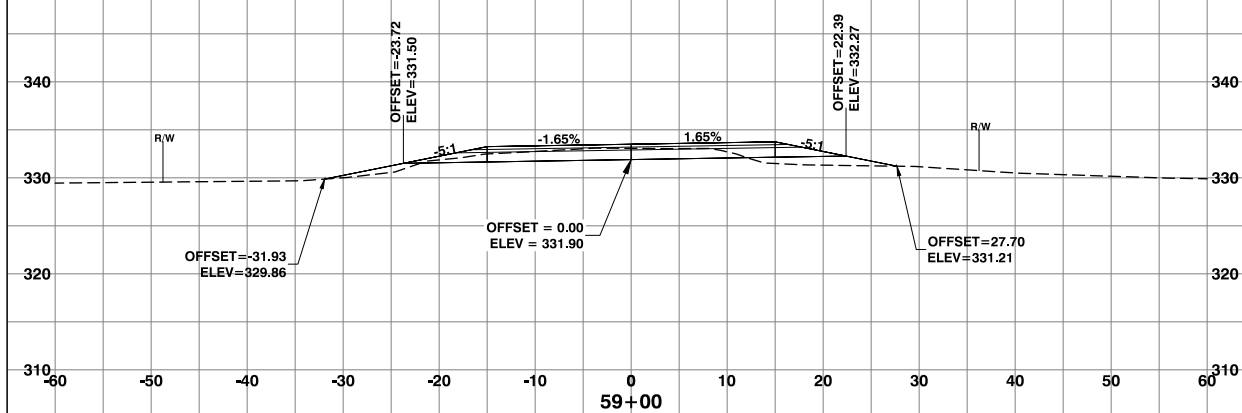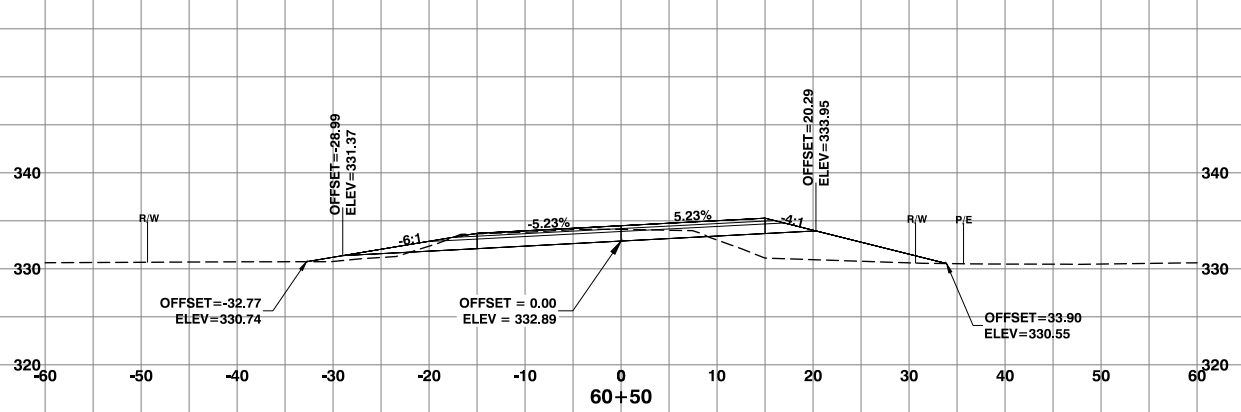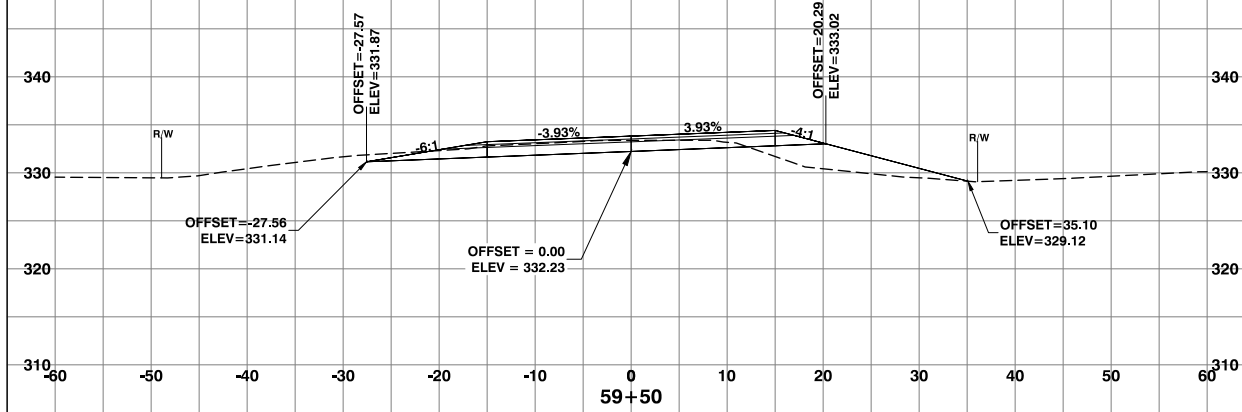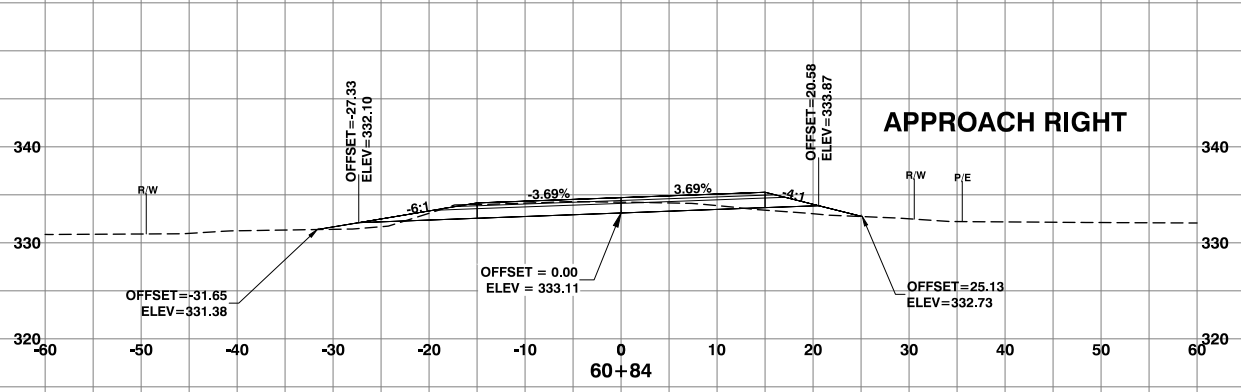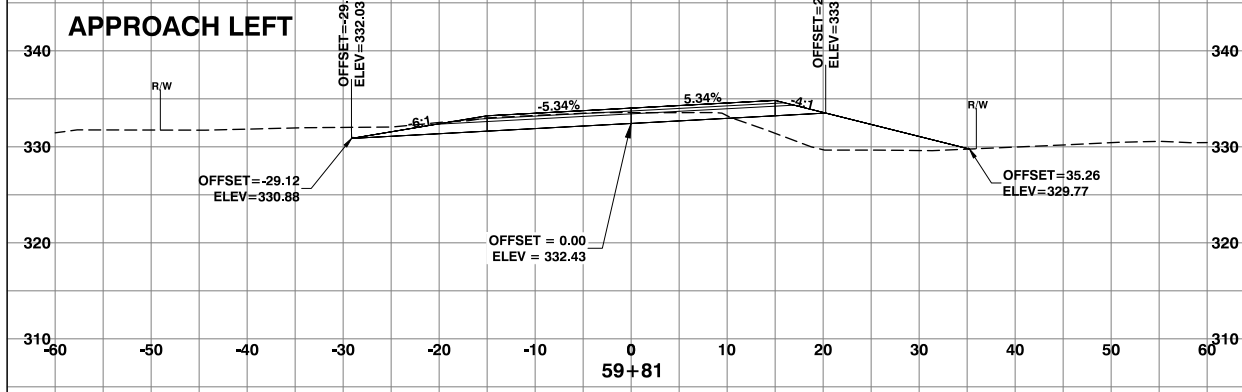


S:\engineer\road_folders\road_files\north_fork_rd - 46000\north_fork_rd_realignment_mip_2.70-4.05_crp_2158\drawings\m\north_fork_2018\north_fork_rd_2018.dwg 4/24/2019 2:14 PM

NORTH FORK ROAD REALIGNMENT PROJECT - CRP 2158

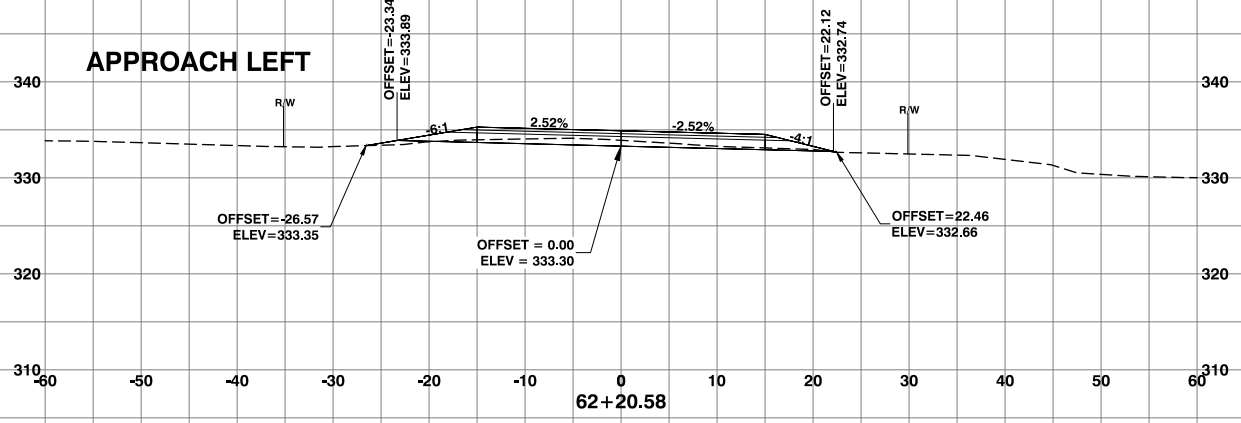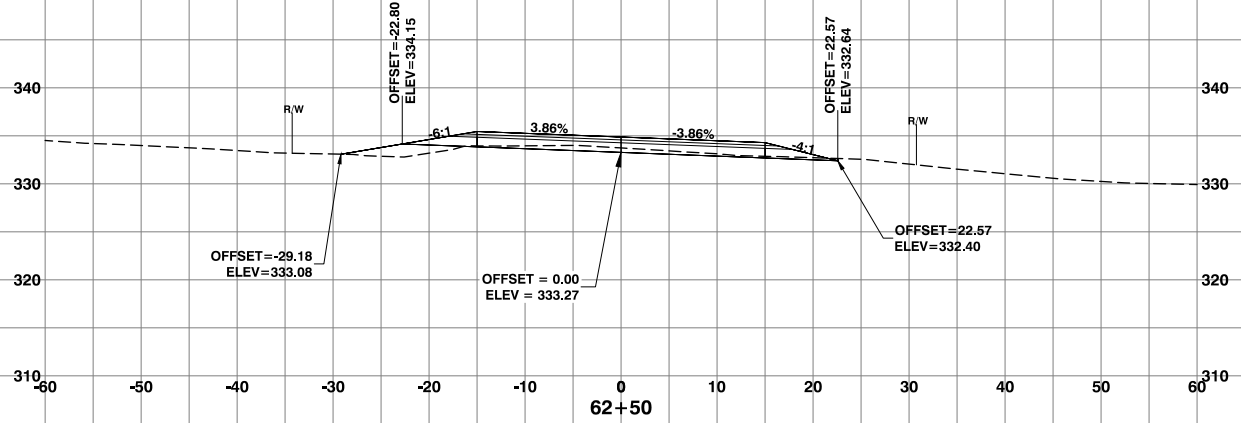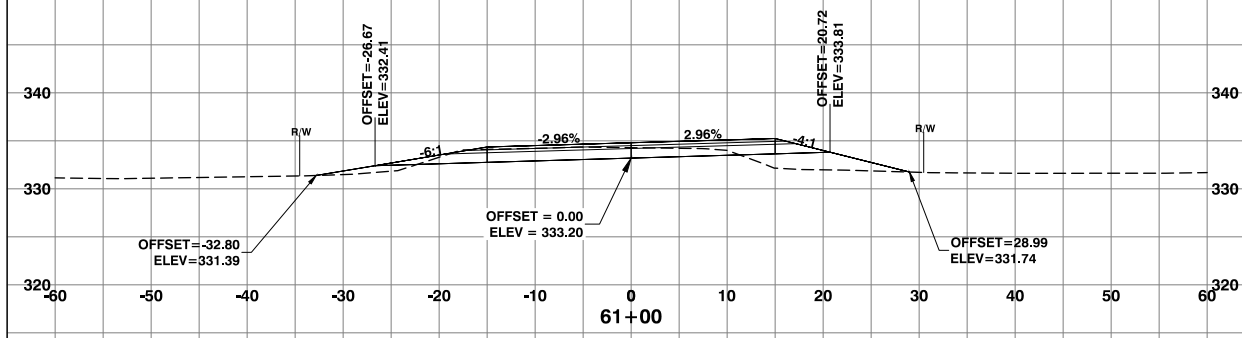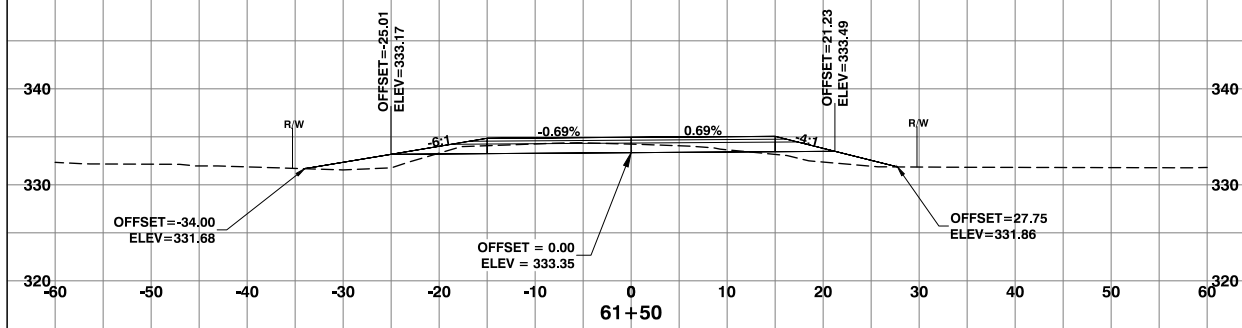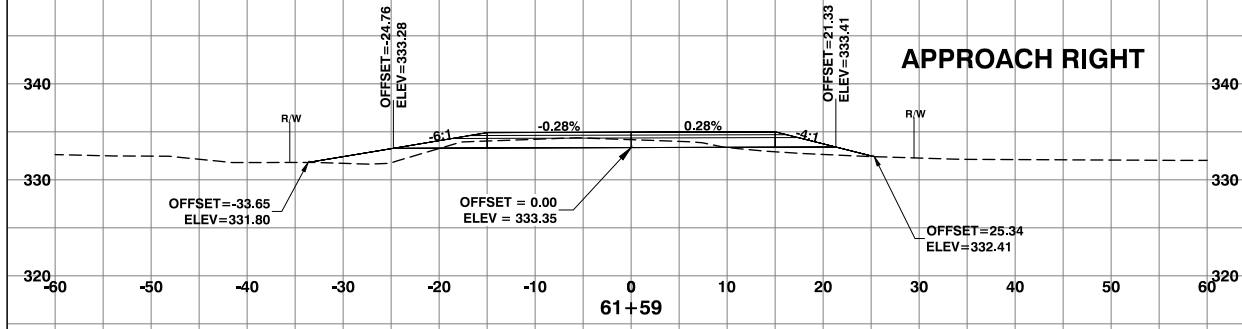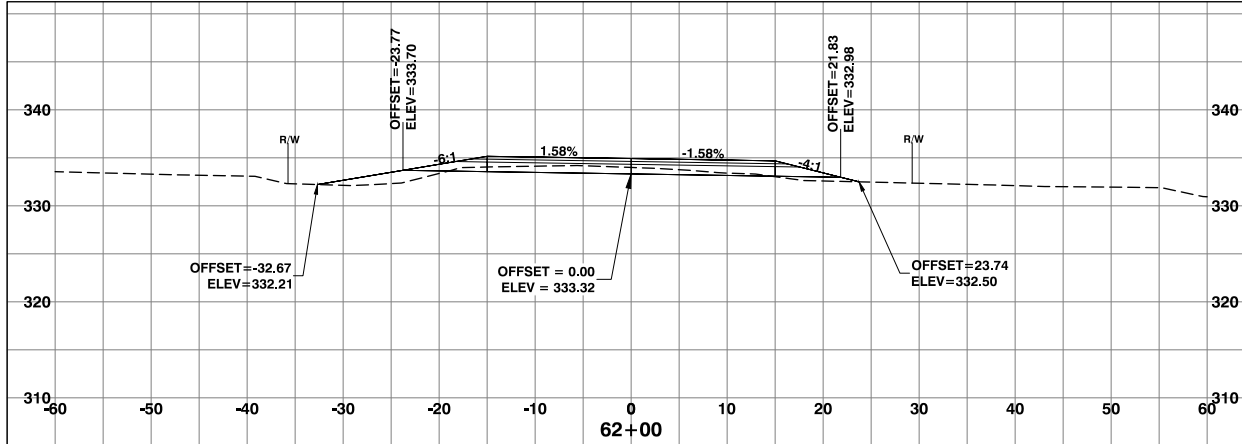









NORTH FORK ROAD REALIGNMENT PROJECT - CRP 2158

S:\engineer\road\Files\road\Drawings\North Fork Rd - 46000\North Fork Rd Realignment Mp 2.70-4.05, Crp 2158\Drawings\North Fork Rd 2018.dwg 4/24/2019 1:30 PM

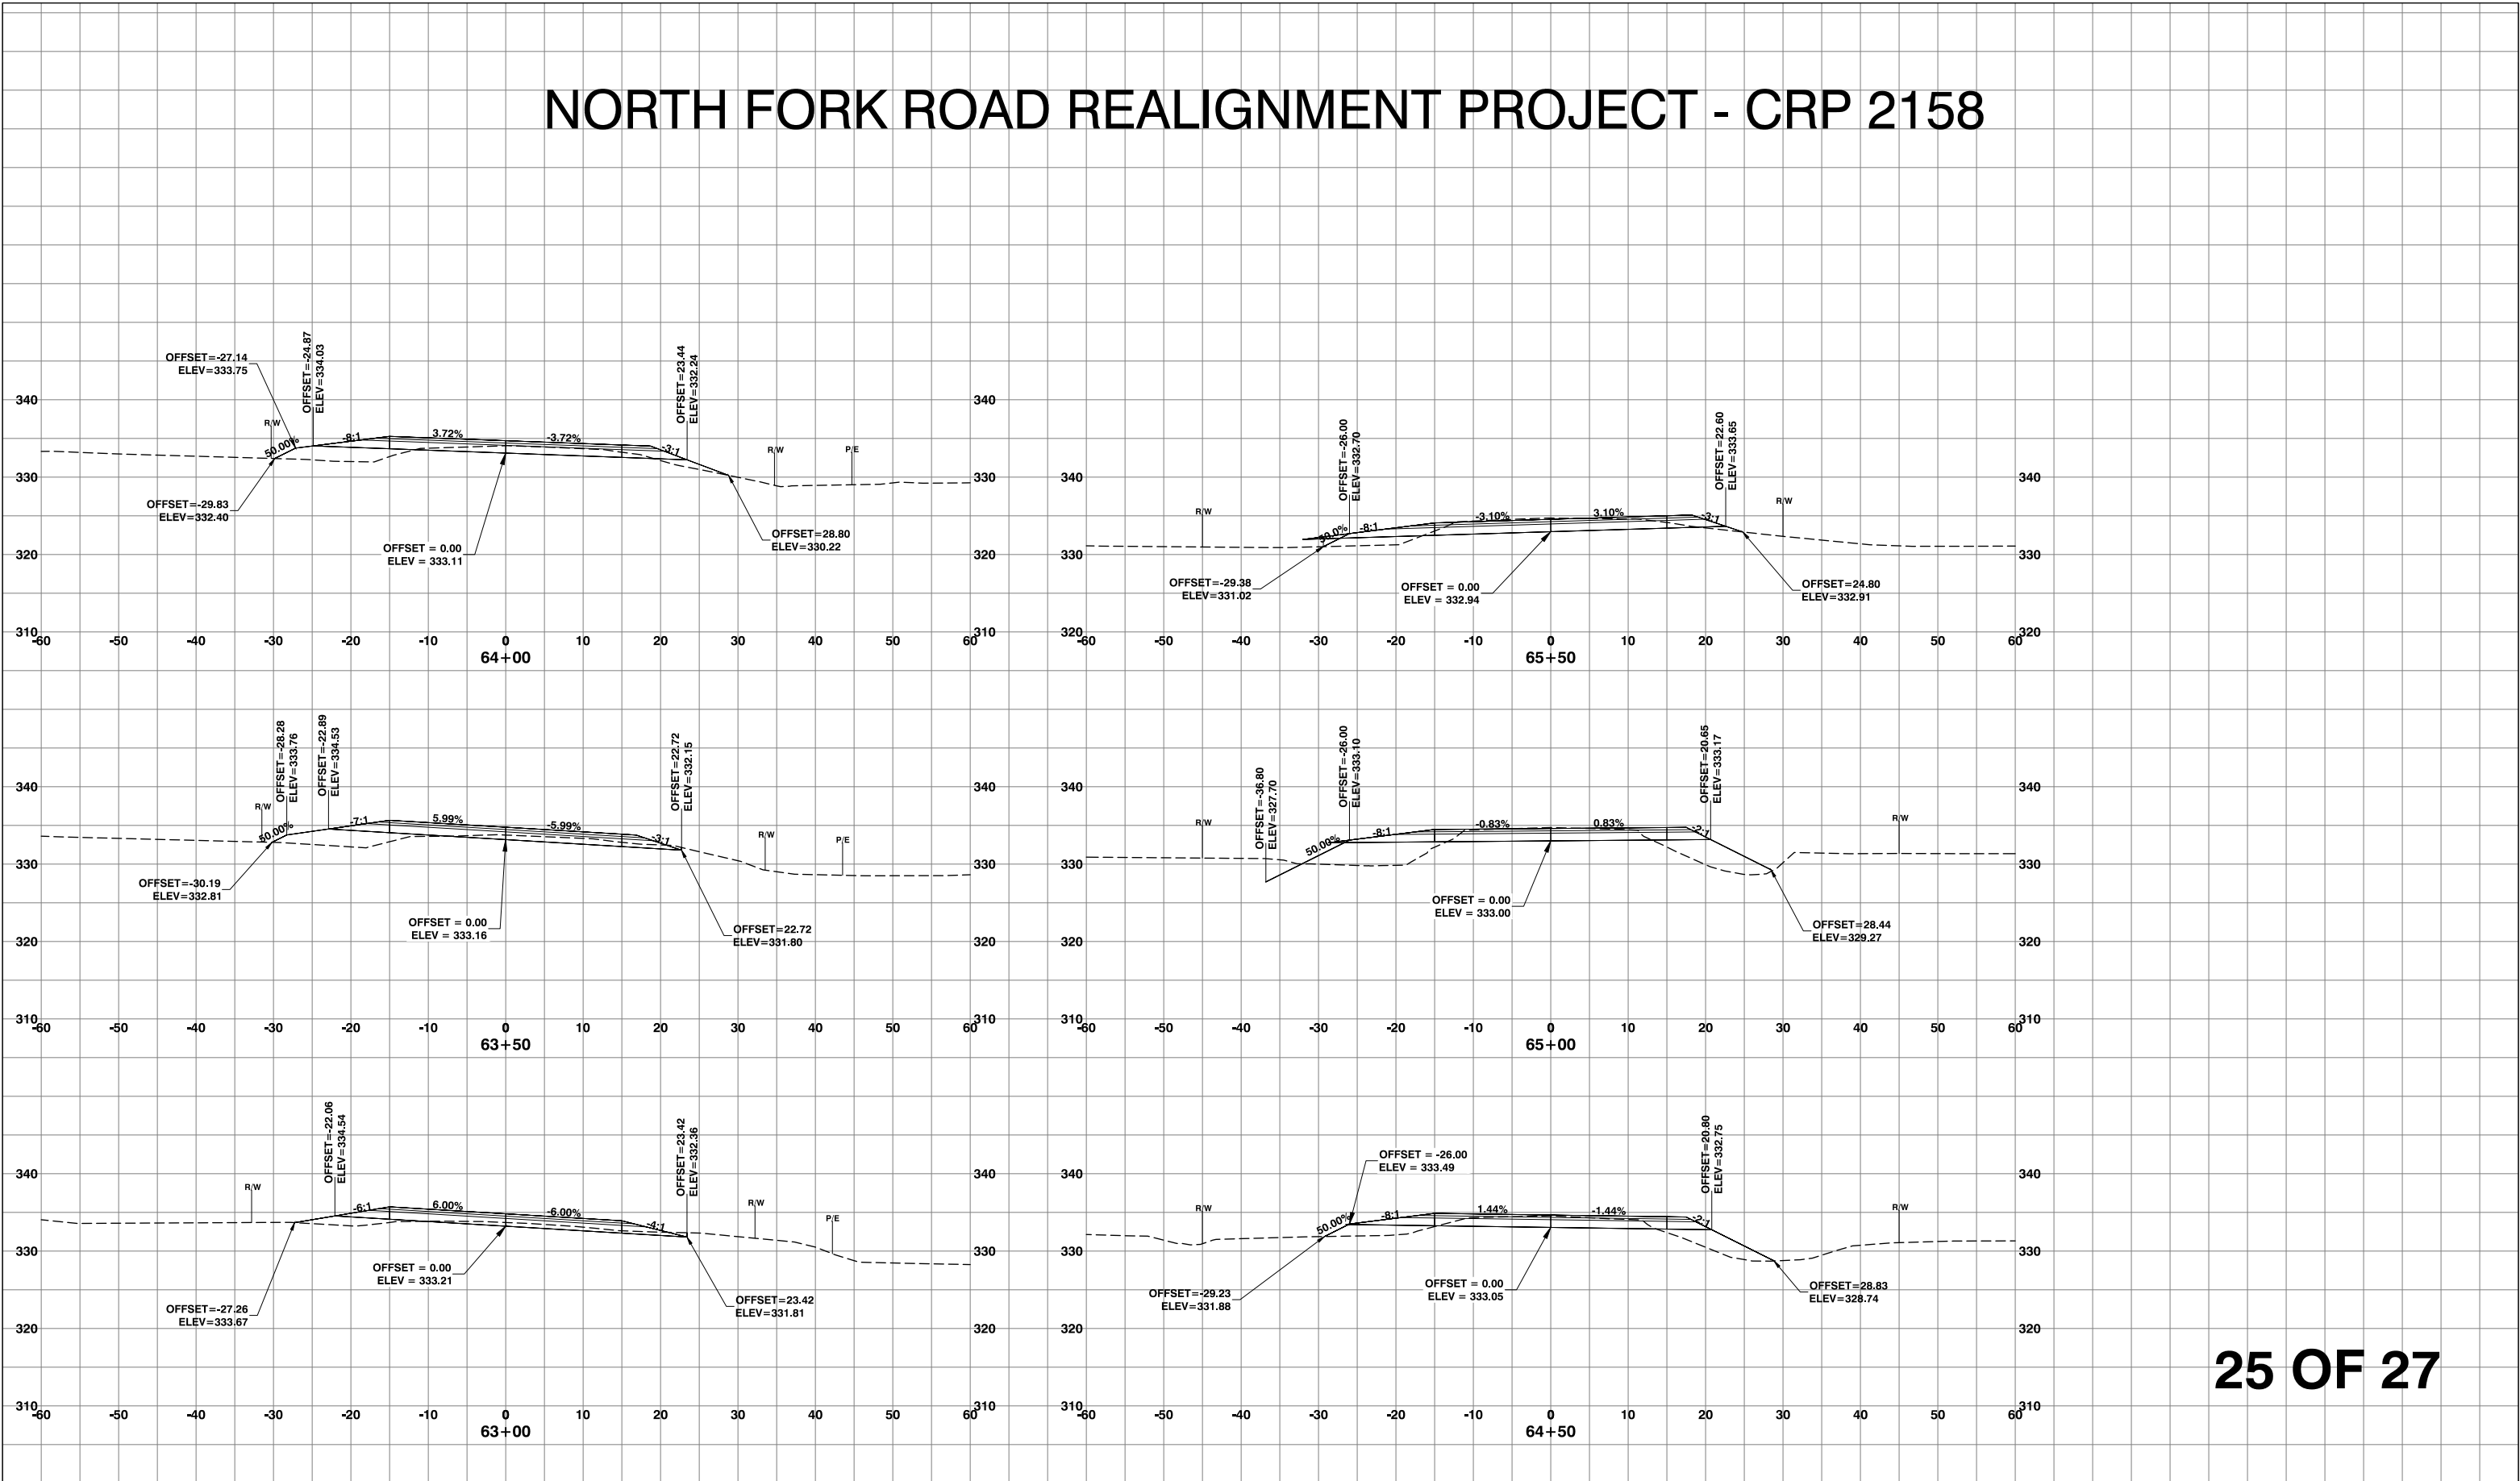

NORTH FORK ROAD REALIGNMENT PROJECT - CRP 2158

S:\engineer\road_folders\road_files\north_fork_rd - 46000\north_fork_rd_realignment_mip_2.70-4.05_crp_2158\drawings\m\north_fork_road_2018\north_fork_rd_2018.dwg 4/24/2019 1:32 PM

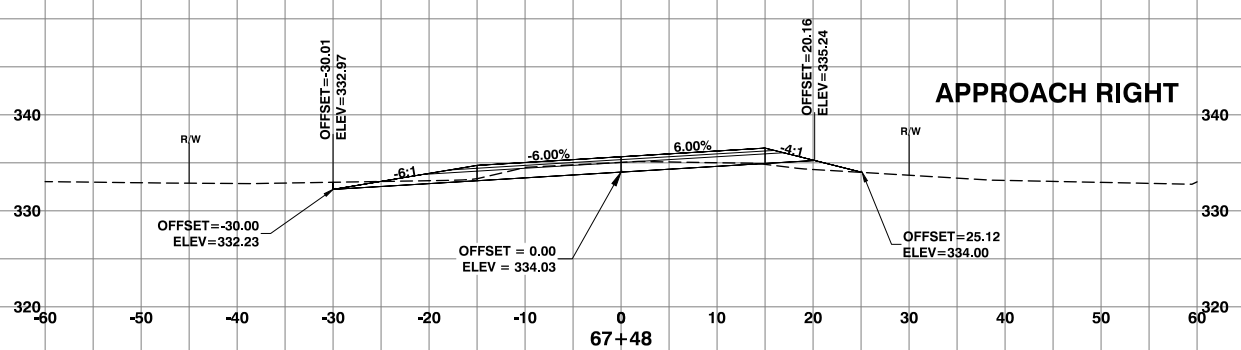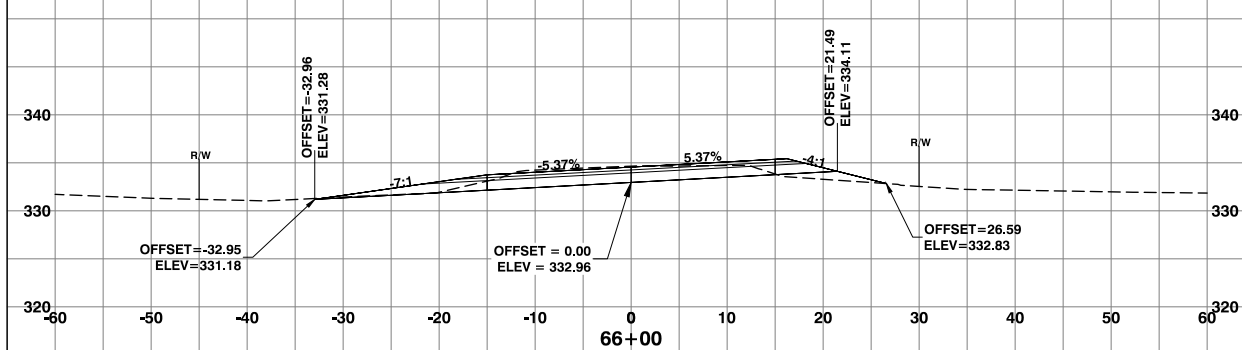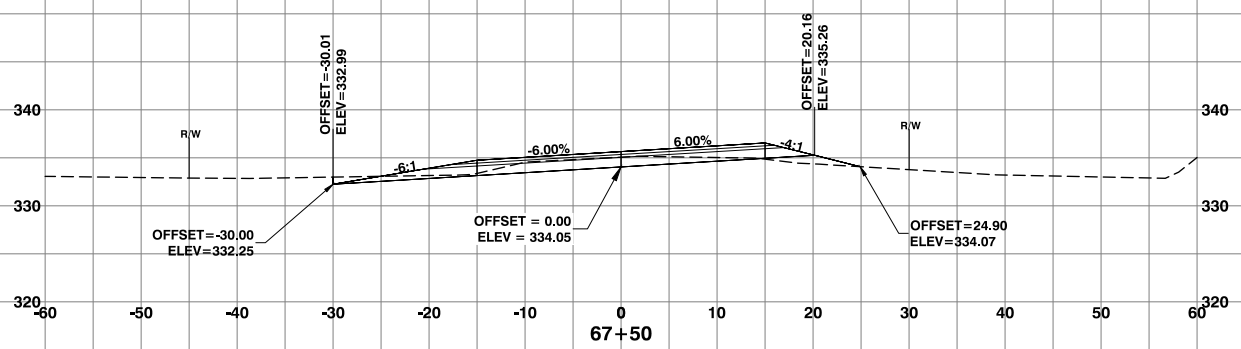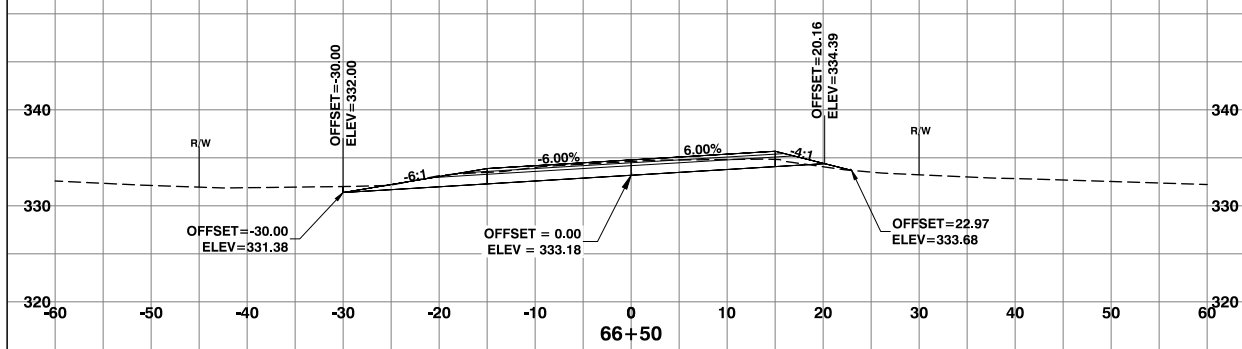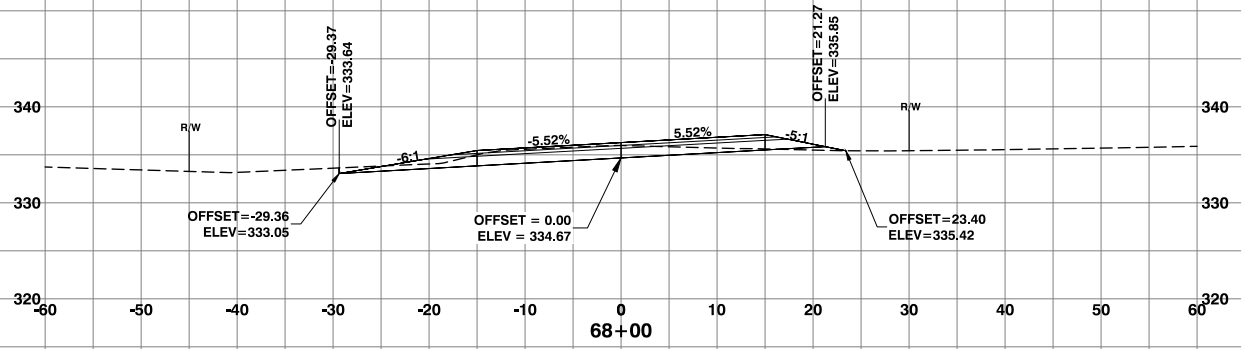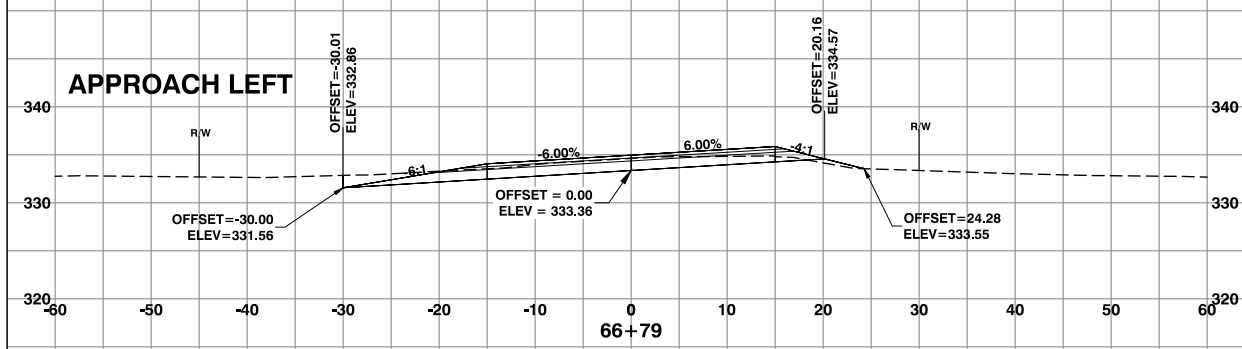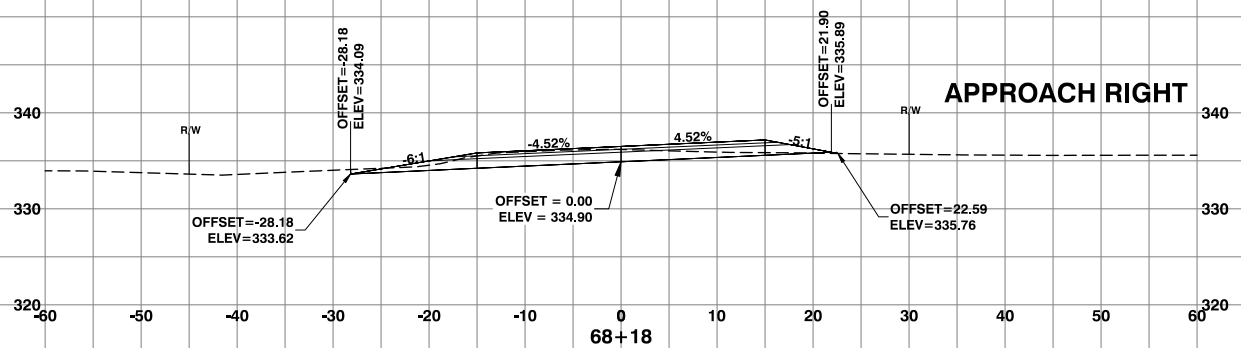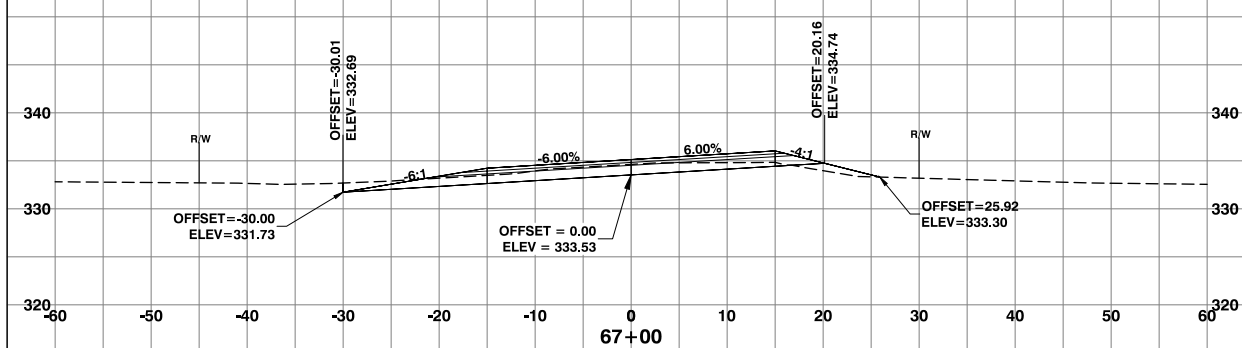

NORTH FORK ROAD REALIGNMENT PROJECT - CRP 2158

S:\engineer\road\Folders\Road Files\north Fork Rd - 46000\north Fork Rd Realignment Mp 2.70-4.05, Crp 2158\drawings\1\north Fork 2018\NORTH FORK RD 2018.dwg 4/24/2019 1:33 PM

